


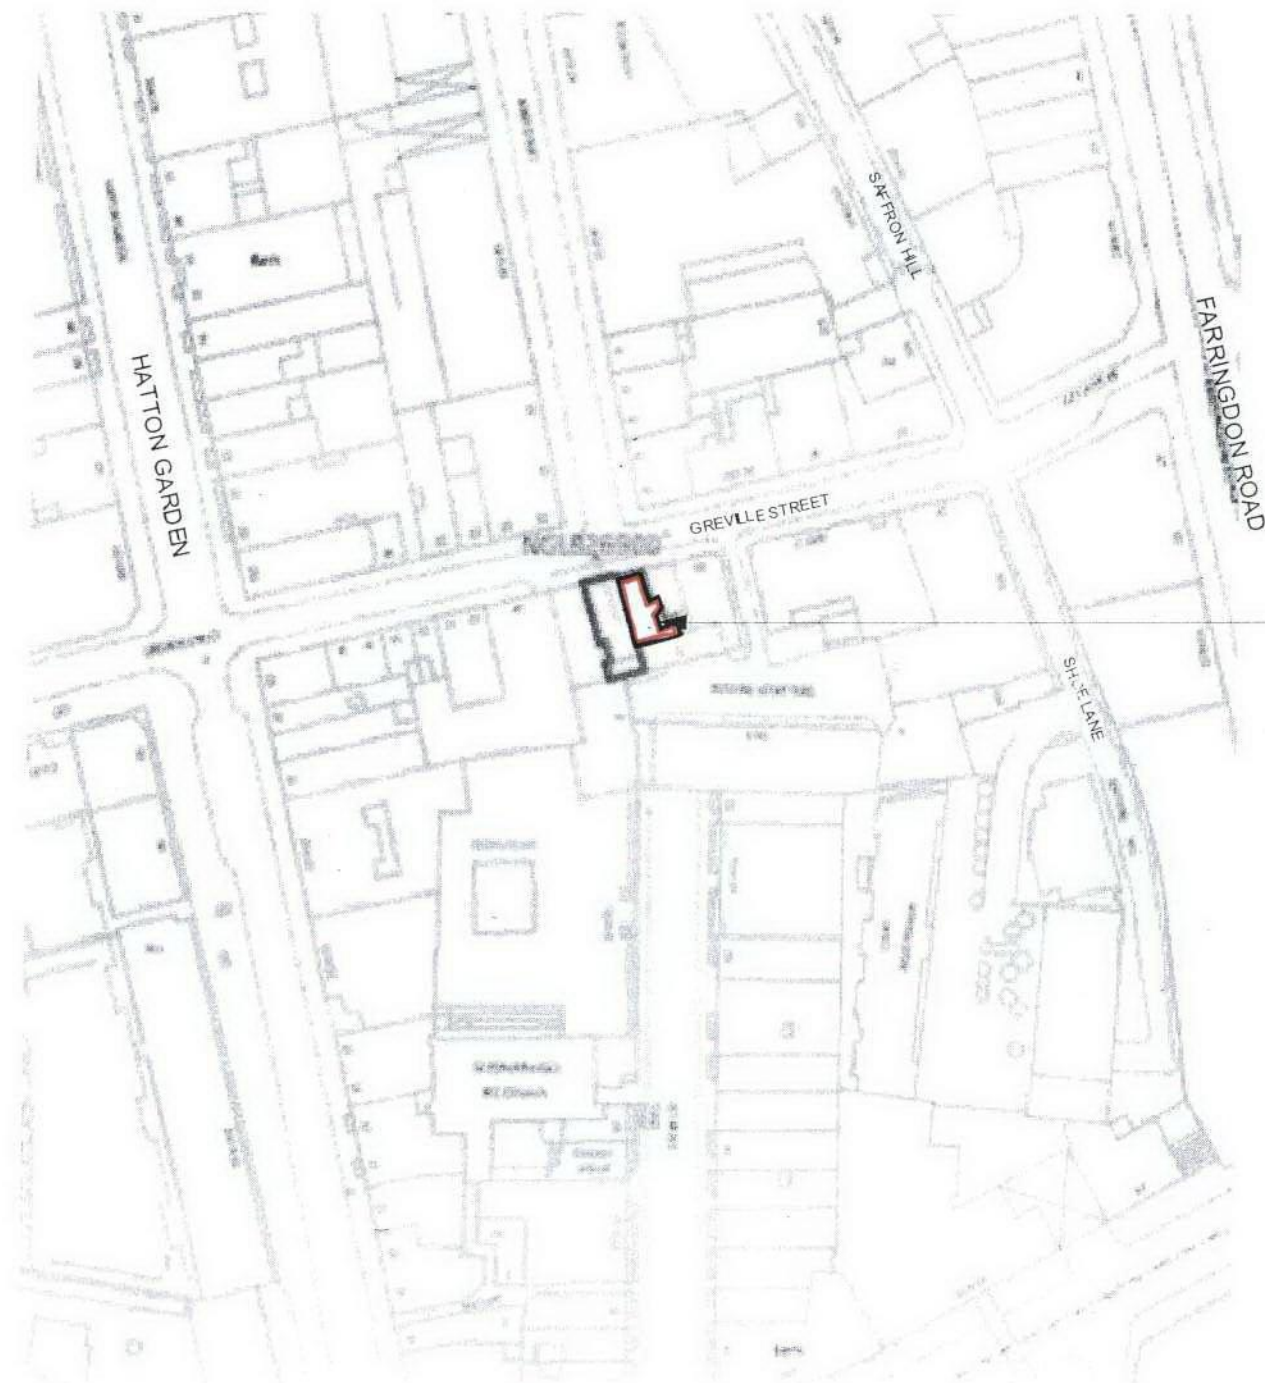

17 GREVILLE STREET

LOCATION PLAN
Scale 1:1250

General notes
Do not scale from this drawing.
All dimensions, levels, fixings and weatherings to be checked on site.
This drawing must not be used for land transfer purposes or for
construction purposes unless accompanied by an instruction from the
contract administrator.
Copyright Neu Architects Ltd

SCALE: 1:1250@A3	DATE: 24.08.06	DRAWN: RP
JOB: 17 GREVILLE STREET LONDON		
TITLE: LOCATION PLAN		

NEU Neu Architects
7 Huguenot Place, Hereage Street
Spitalfields, London E1 5LN
Telephone: 020 7 426 2166
Email: info@neuarchitects.com

DRAWING NO: 525 - P - 01

REV: