

Siteplan®


1:1250 Scale



Produced 14 Jul 2004 from Ordnance Survey digital data and incorporating surveyed revision available at this date. © Crown Copyright 2004.

Reproduction in whole or in part is prohibited without the prior permission of Ordnance Survey.

Ordnance Survey and the OS symbol are registered trade marks and Siteplan a trade mark of Ordnance Survey, the national mapping agency of Great Britain.

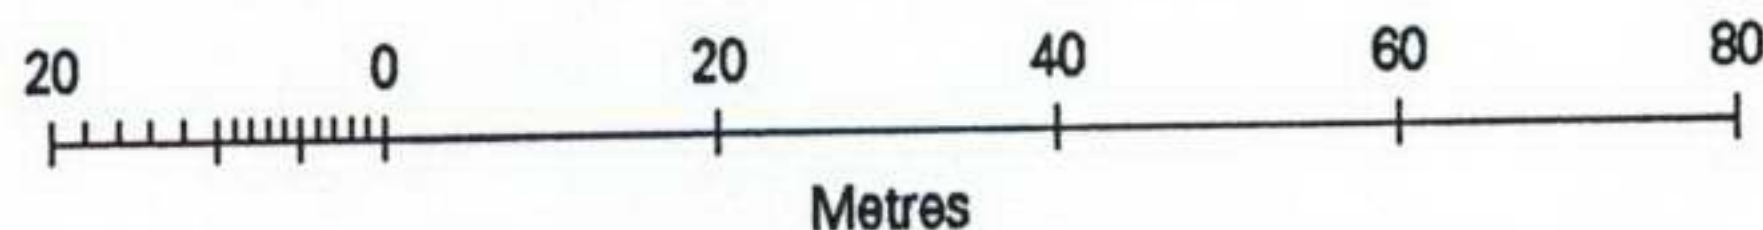

114 Prince Of Wales Rd NW5

Centre Coordinates: 528387 184643

National Grid sheet reference at centre of this Siteplan: TQ2884NW

Supplied by: Stanfords
Serial Number: 00019703