



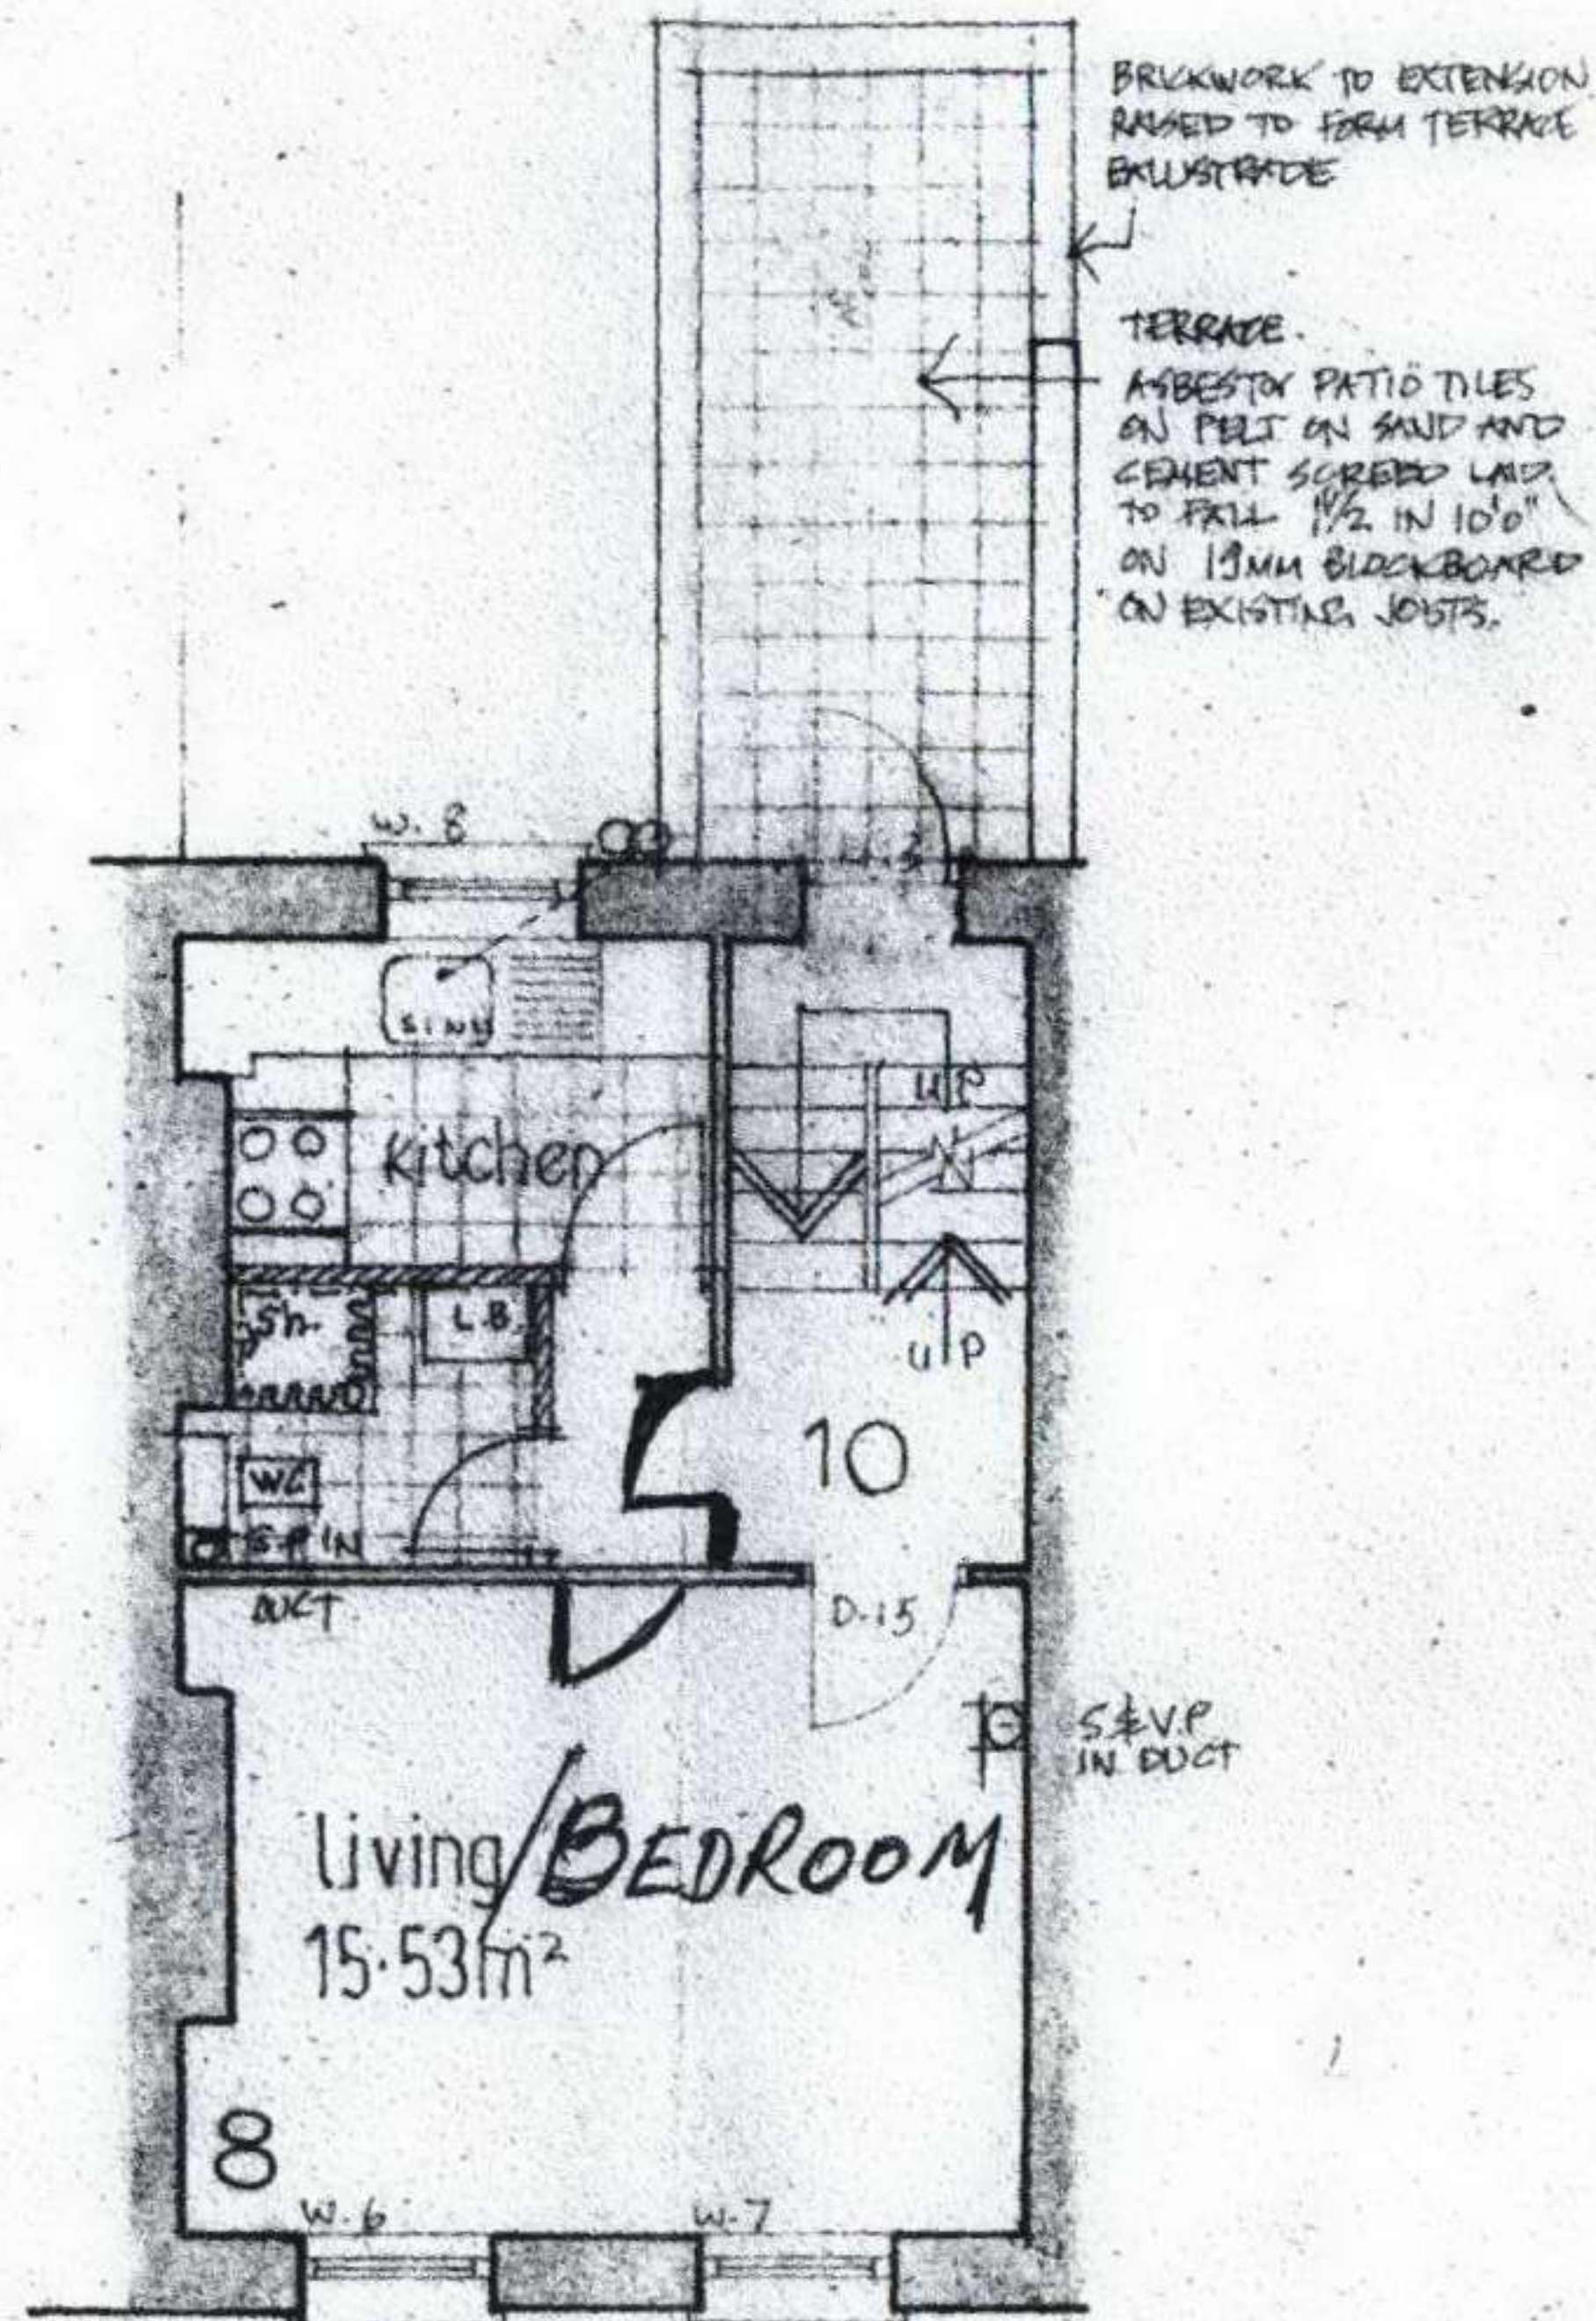

first floor

EXISTING FLOOR PLAN

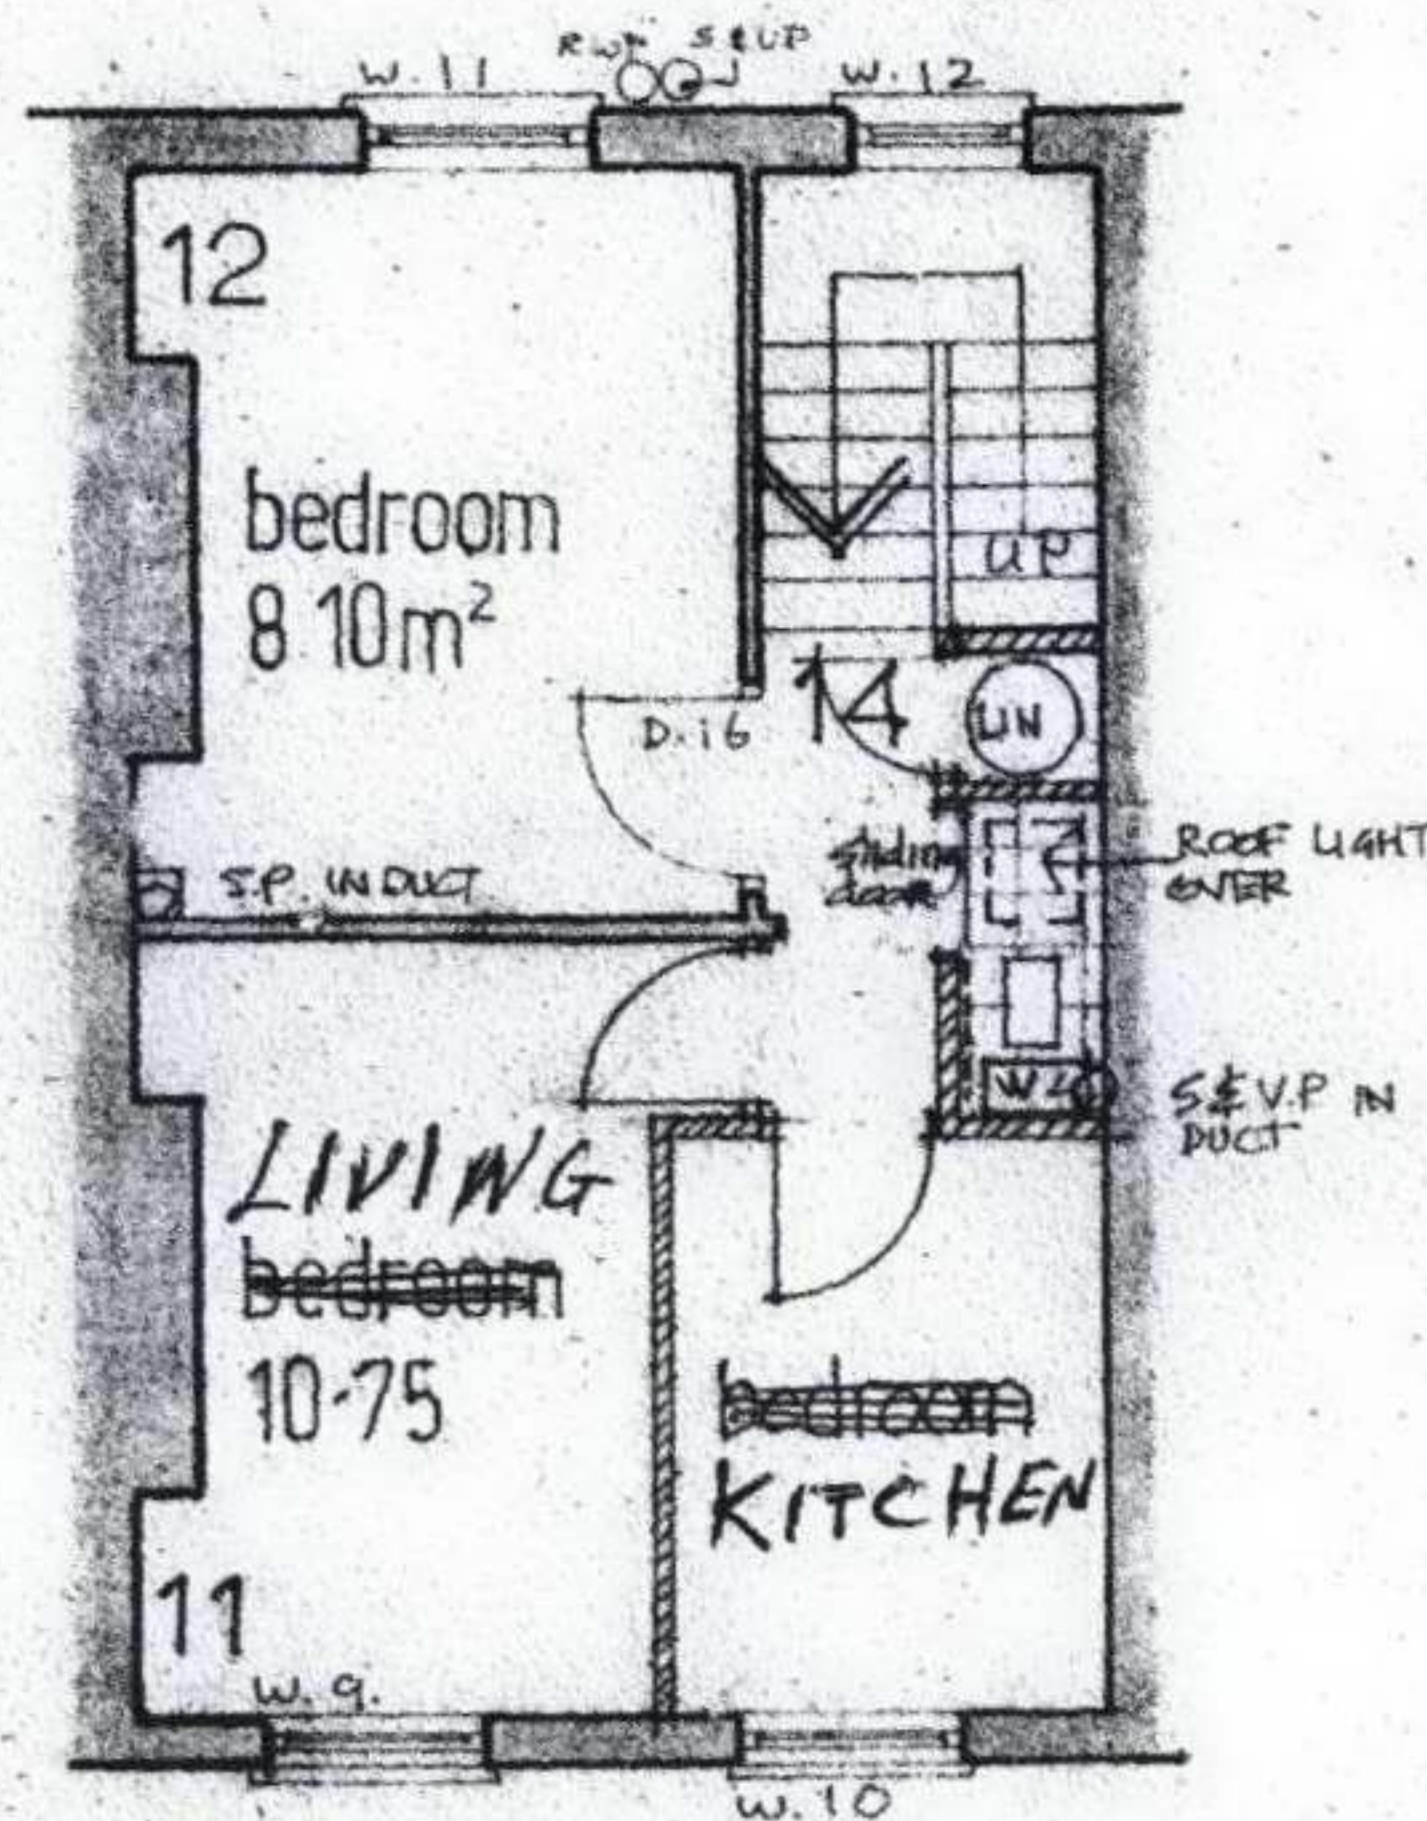

second floor

revisions

114 PRINCE
LONDON
N.W. 5

for

**Roy F.
Asso.**

Architects & Planning Con

100 Swain's Lane
Highgate
London N6 6DD
telephone: 01-348 425

title
**proposed
section**

date
JUNE 1979

scale
1:100

number
300/1.1

Permit Issue
Oct. 8th, 1980