



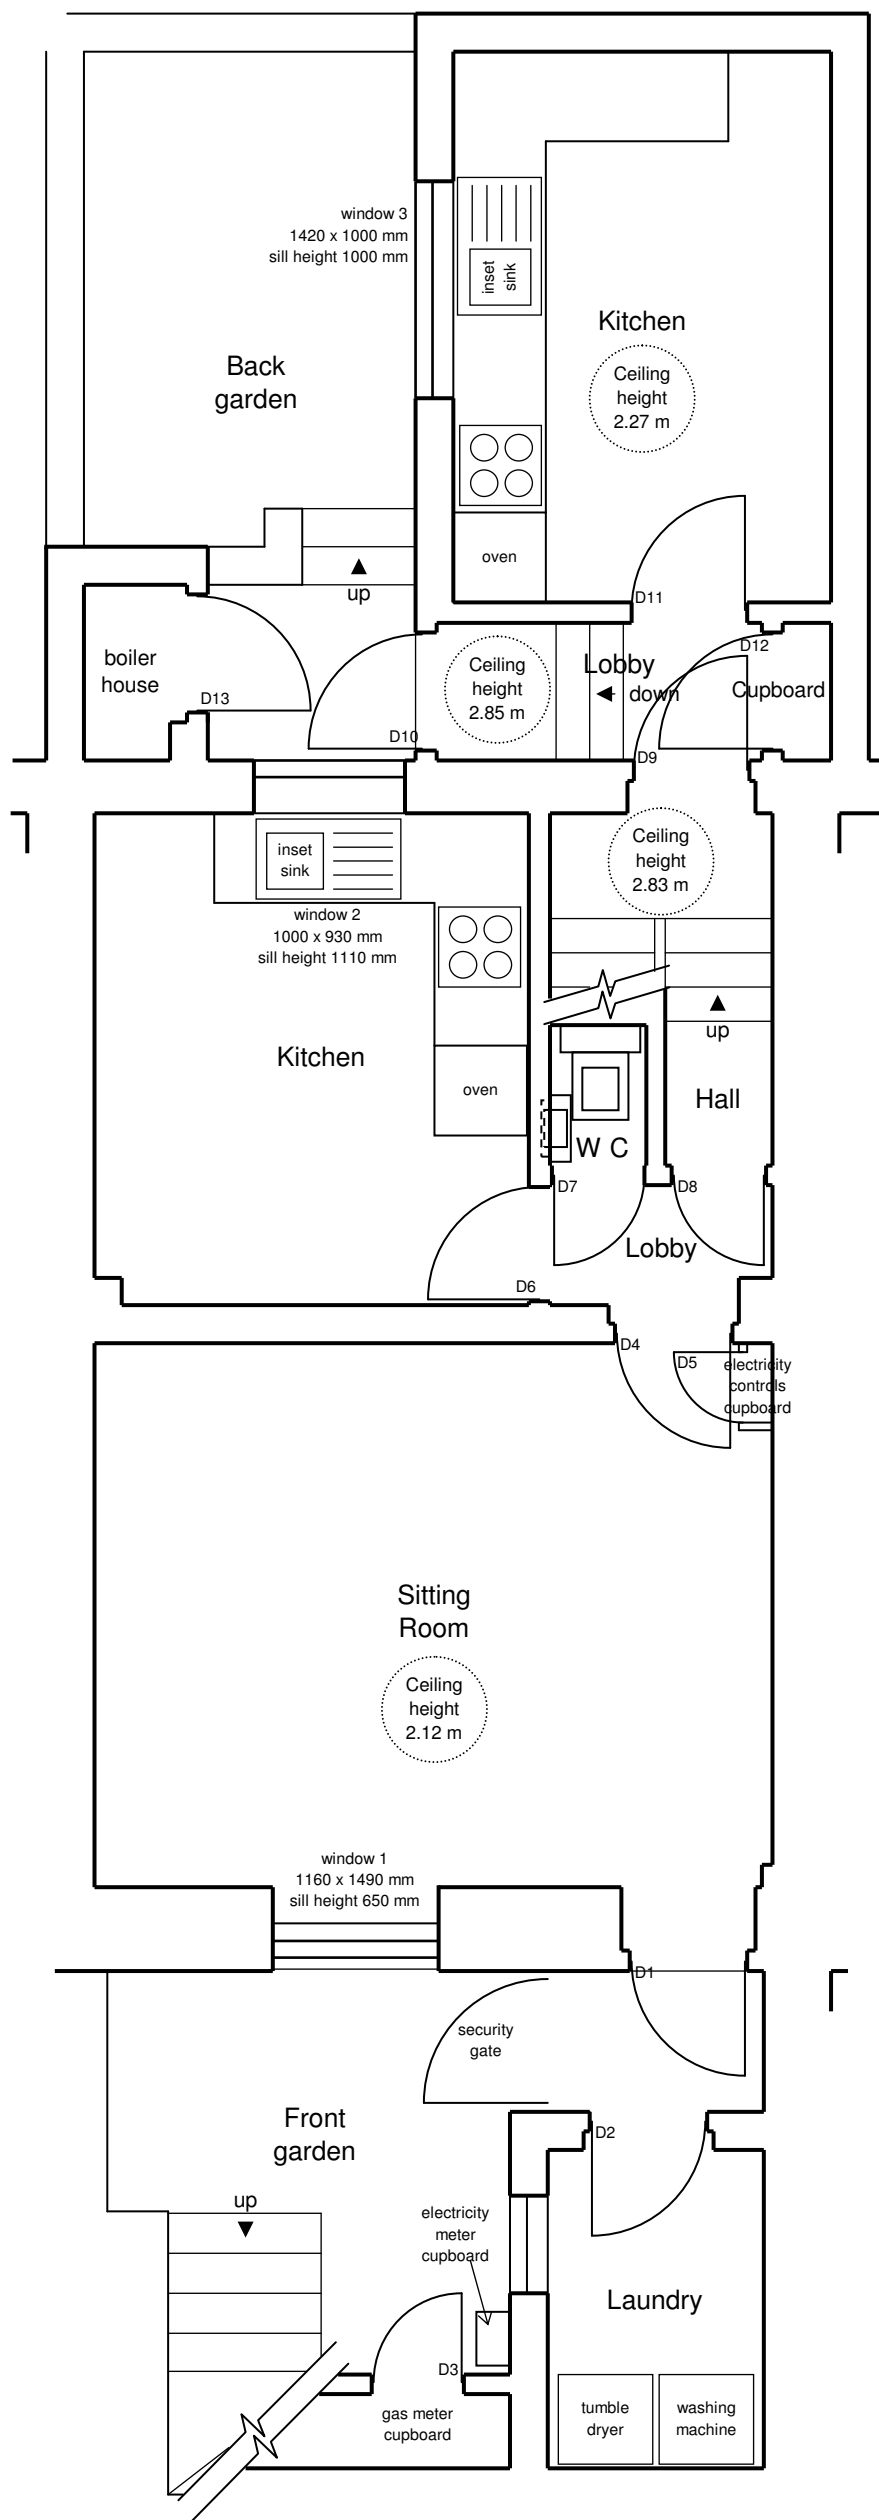

BASEMENT

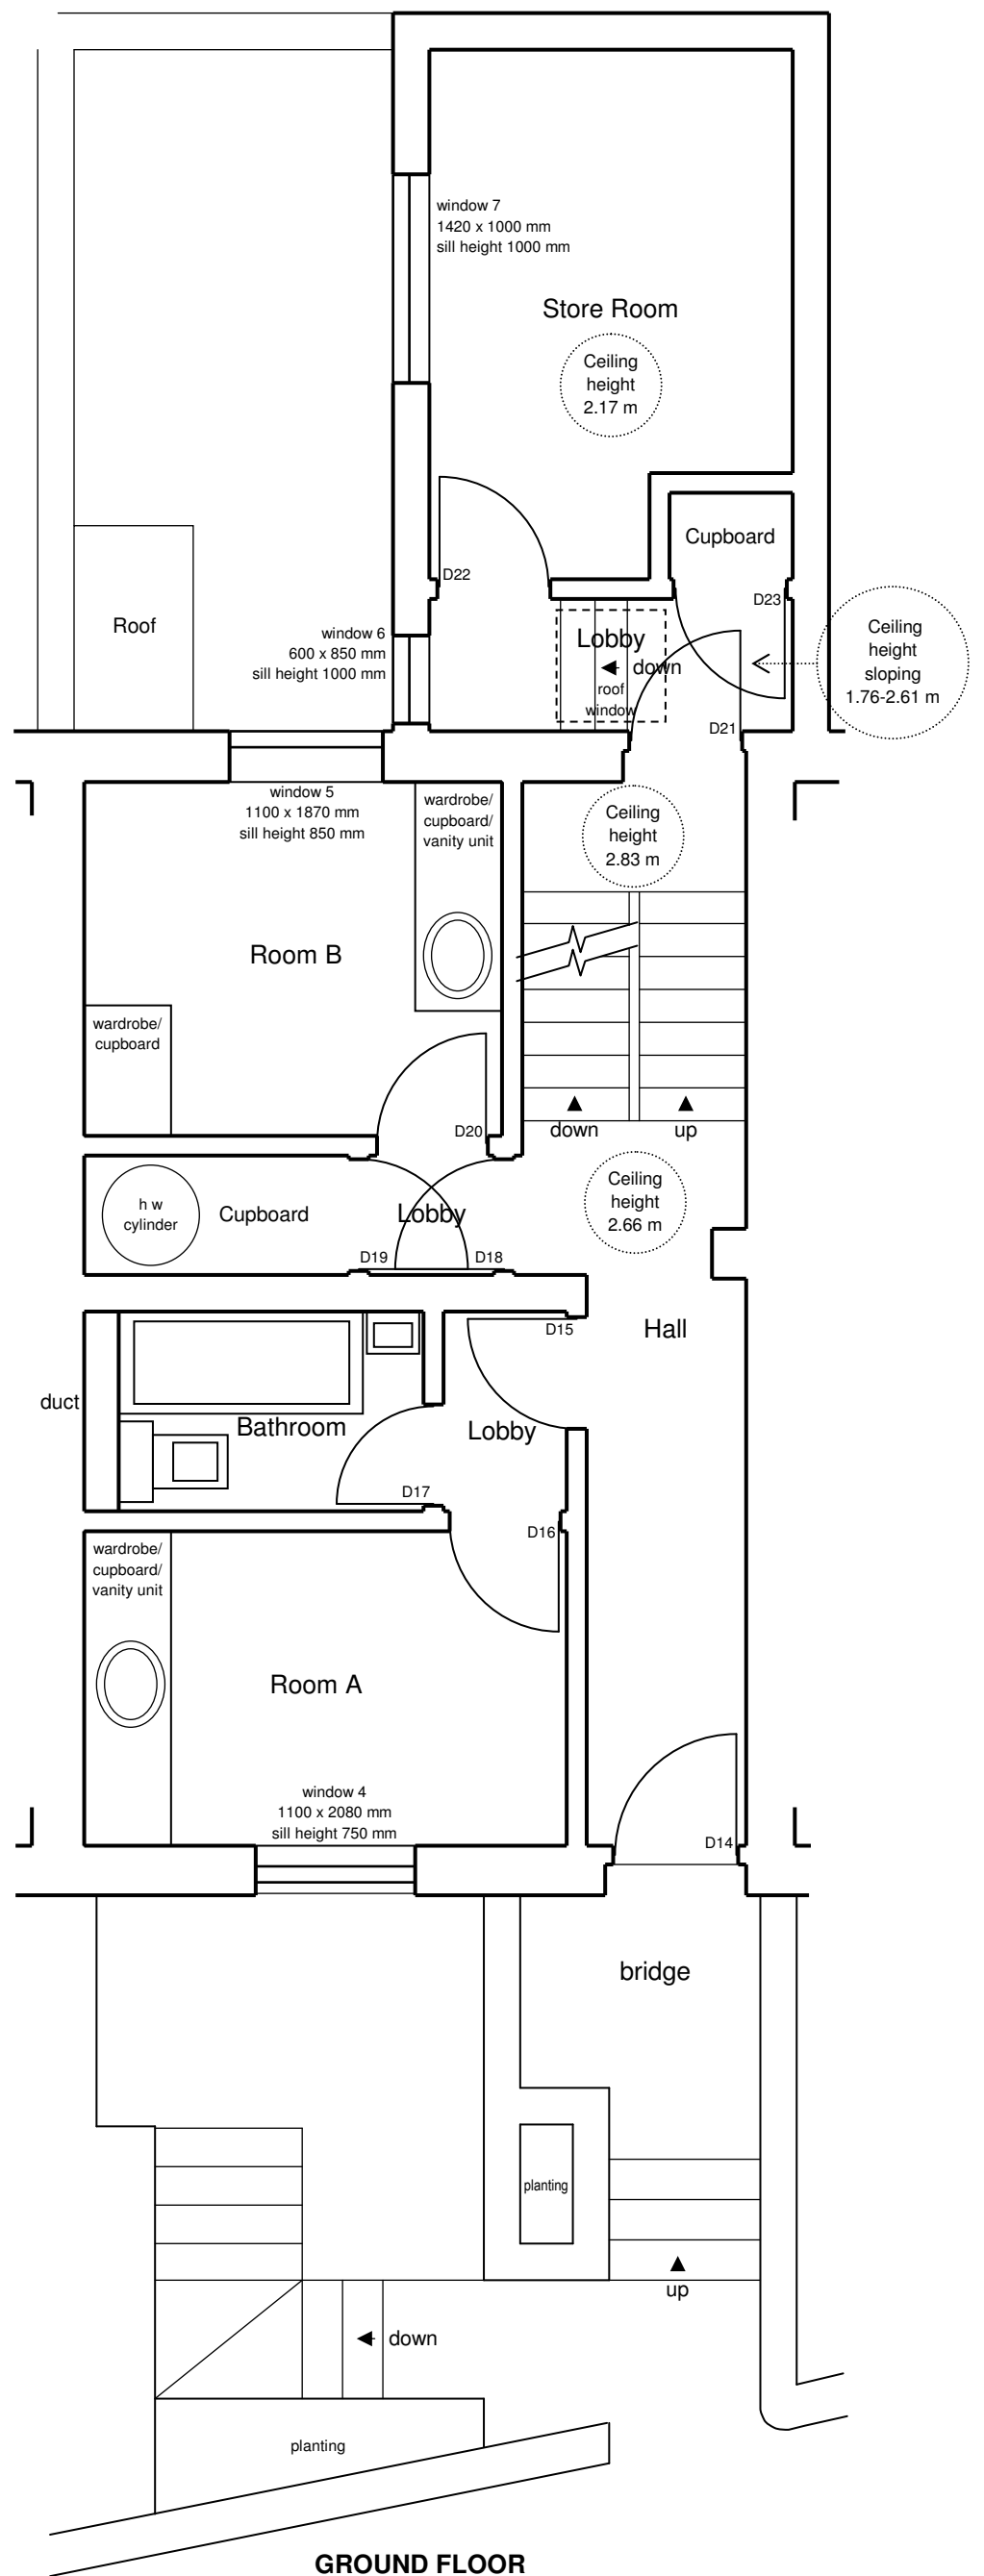


GROUND FLOOR

**Consul Chartered Surveyors, Trinity House, Heather Park Drive,
Wembley, Middx HA0 1SU Tel 020 8795 1094 Fax 020 8795 4990**

119 St. Pancras Way, London NW1 0RD

Project Ref : 452/01/SM

EXISTING PLANS - BASEMENT and GROUND FLOOR

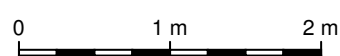

Scale: 1:50

December 2001

Dwg 01