



2 HOLLY LODGE GARDENS N66A SITE PLAN

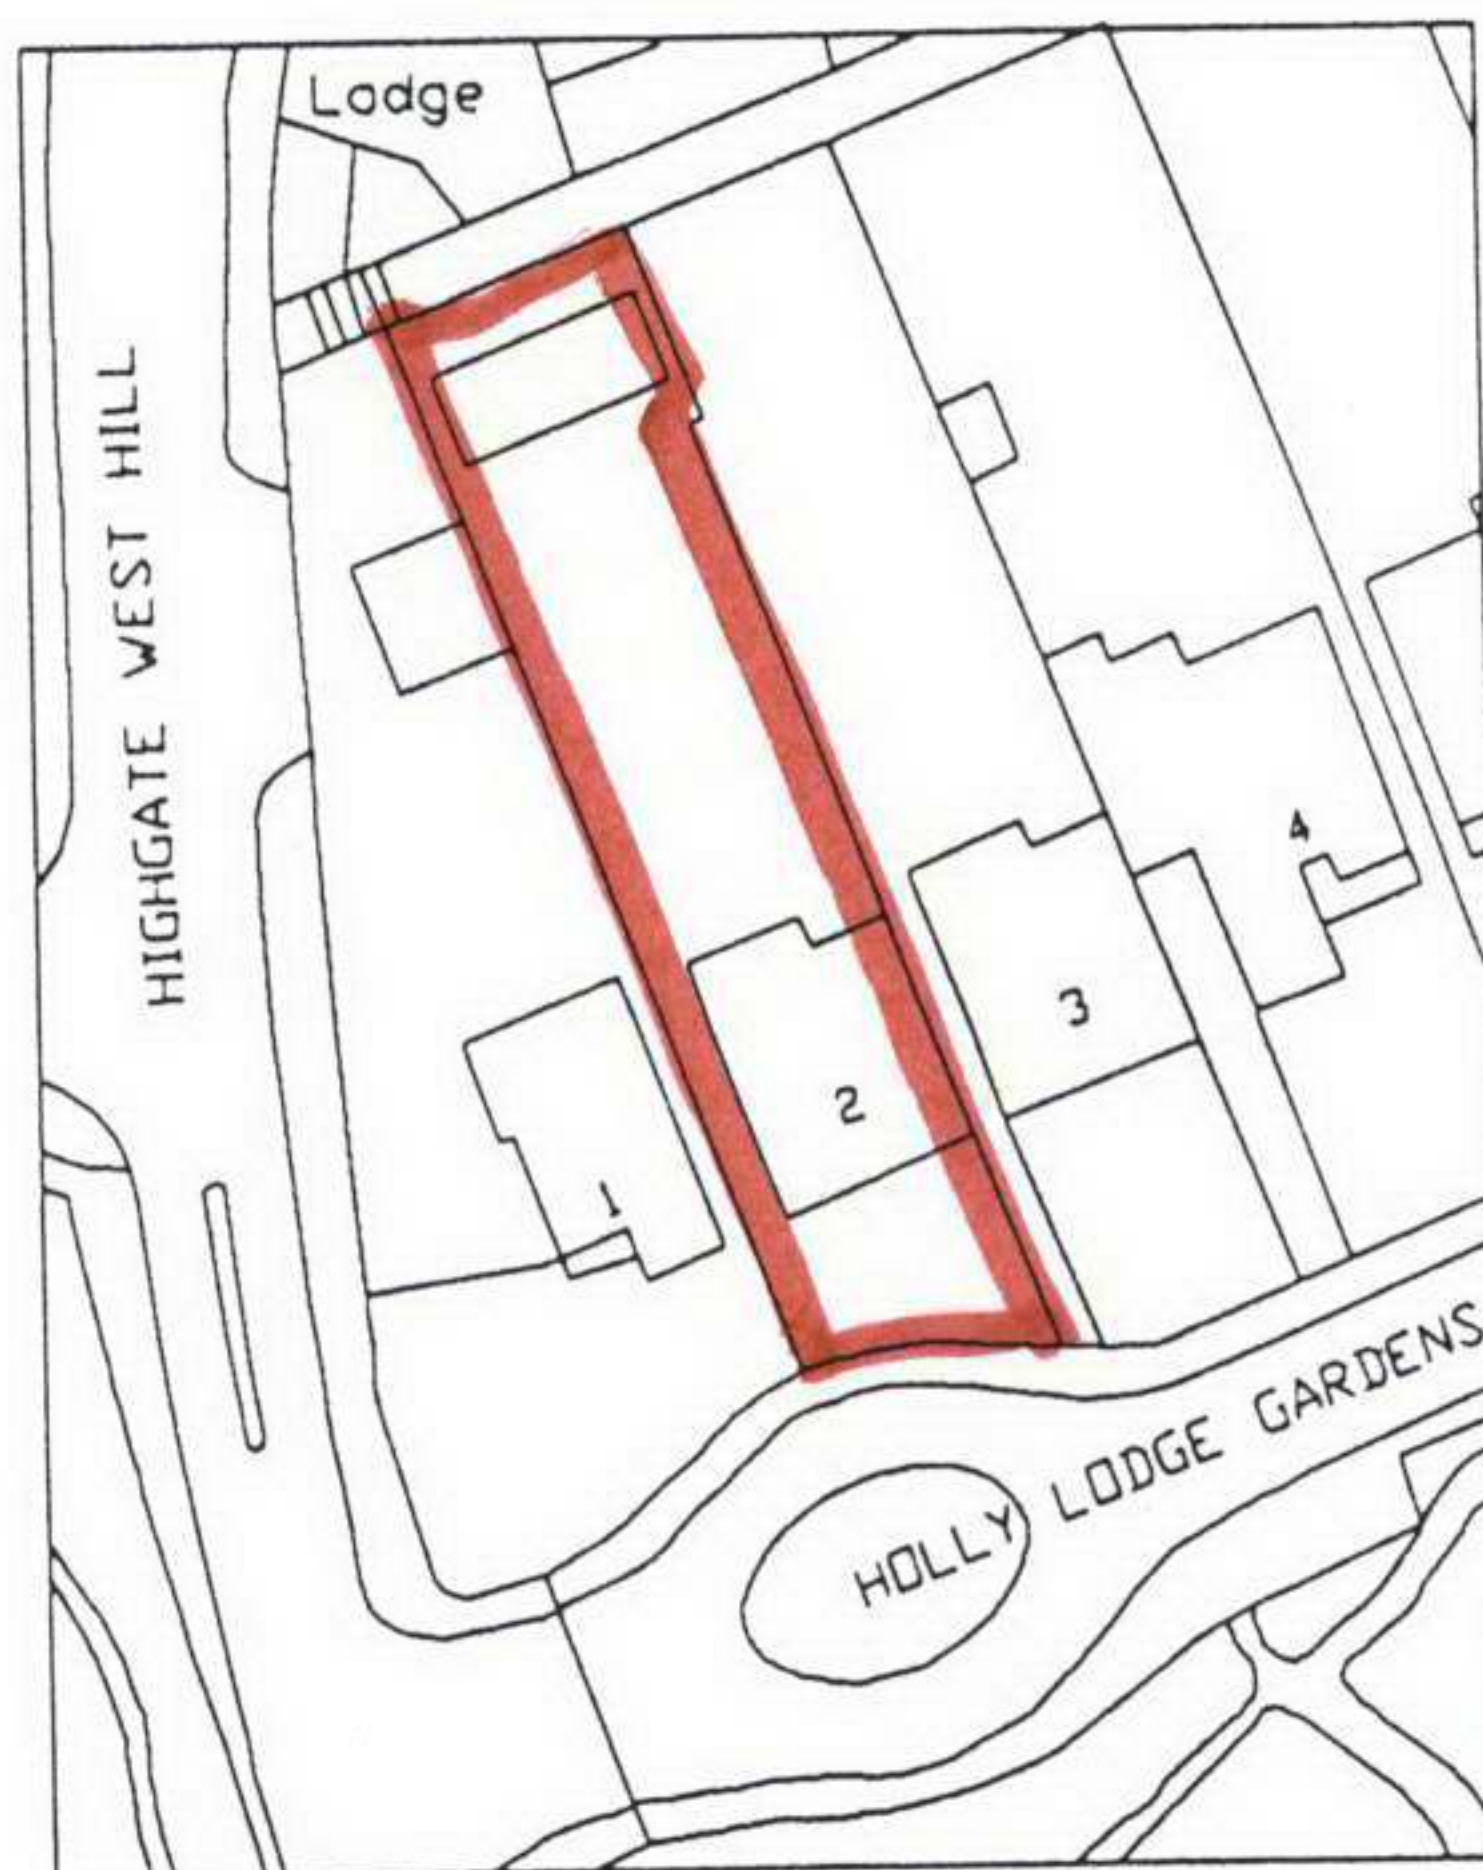

Site Plan approx 1:1000

NORTH

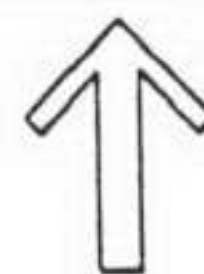

LONDON BOROUGH OF CAMDEN
ENVIRONMENT DEPT.

11 SEP 2006

RECEIVED

to be read in conjunction with
drgs 1042-03C & 04A resubmitted
25 August 2006
Yr reference 2006/2413/P