


# NOTES

- 1 The Contractor must check and confirm dimensions
- 2 All discrepancies must be reported and resolved by the Architect before works commence
- 3 This drawing is not to be scaled
- 4 All work and materials to be in accordance with current applicable Statutory Legislation and to comply with all relevant Codes of Practice and British Standards.

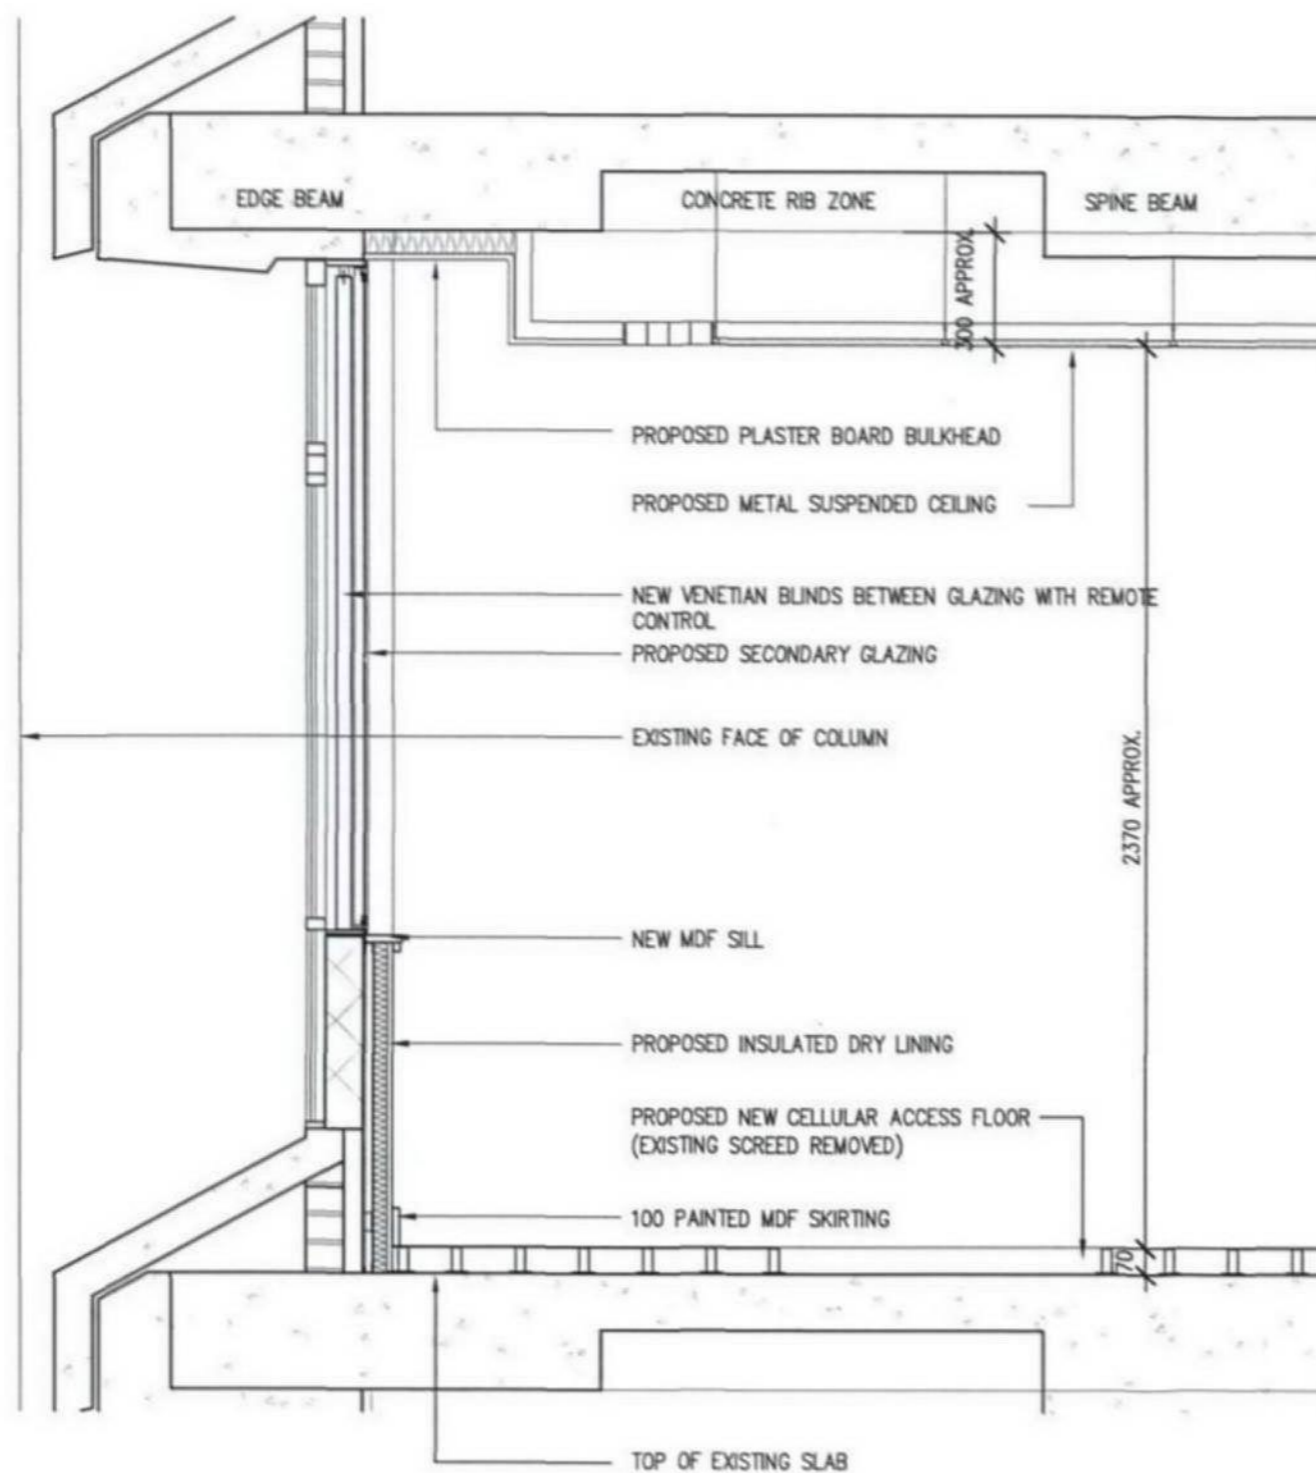

## 1 PROPOSED SECTION

SCALE: 1:20 (A3)

This scale is 100mm in length when printed at the size indicated in the title block.

Rev | Date

**ROLFE JUDD**

PLANNING  
ARCHITECTURE  
INTERIORS

Old Church Court  
Claylands Road  
The Oval  
London SW8 1NZ  
Telephone: 020 7558 1500  
Fax: 020 7558 1501  
www.rolfe-judd.co.uk

Client

**TARGETFOLLOW**

Project

**CENTRE POINT**

Drawing

**PROPOSED TYPICAL SECTION**

Scale	Date	Drawn
1:20 (A3)	JUNE 06	KC
Drawing No	Revision	
4393 / T(20) S01	—	
CAD Ref No		
G:\4393\T_Series\T20\T20S01		
© Copyright Rolfe Judd Ltd		