



**A ELEVATION**  
SCALE: 1: 50 (A3)

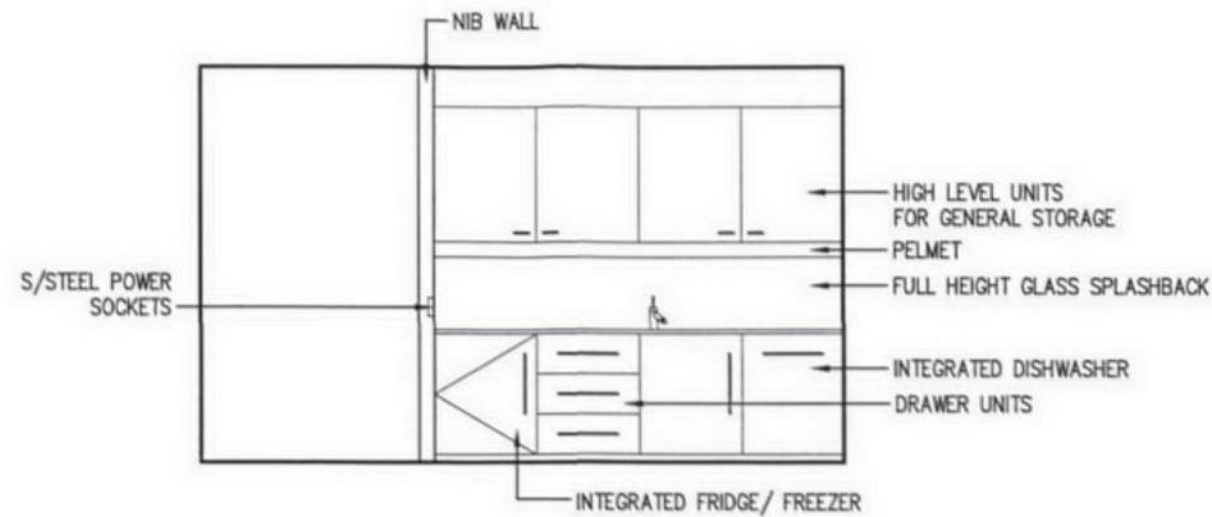

**B ELEVATION**  
SCALE: 1: 50 (A3)

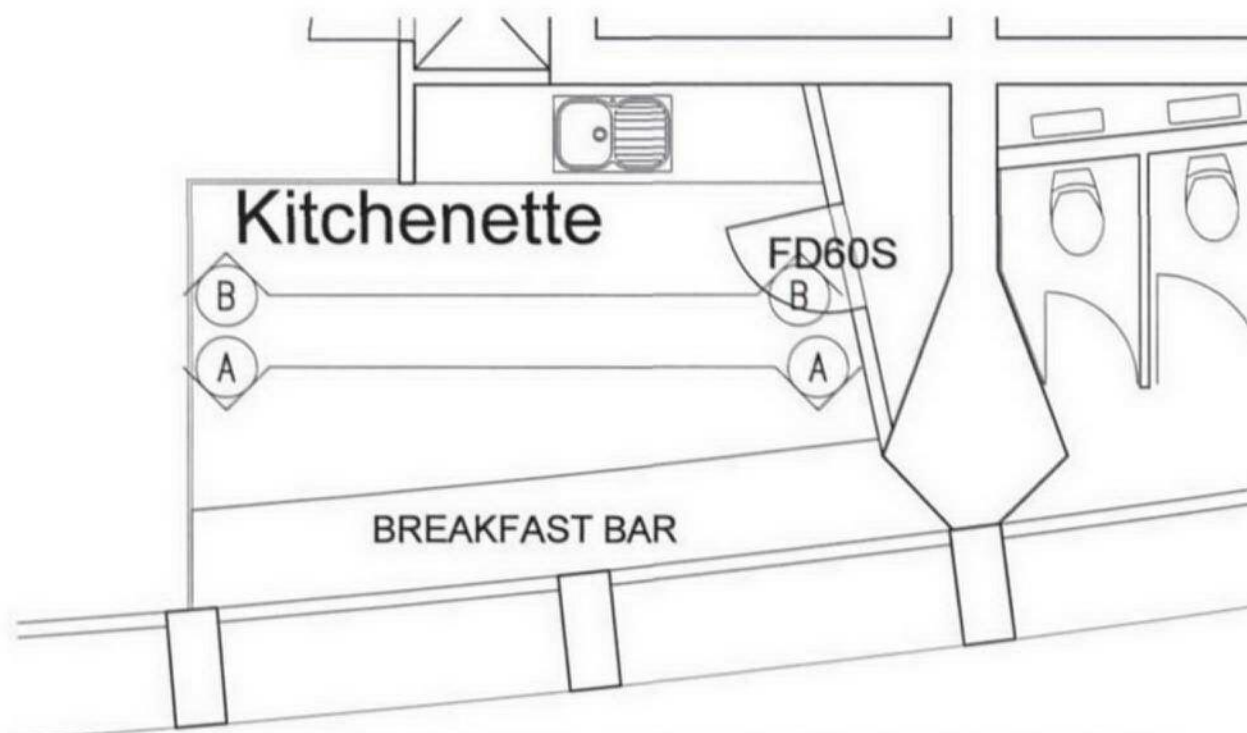

**TYPICAL PLAN TO LEVELS 17,19 & 20**

This scale is 100mm in length when printed at the size indicated in the title block.

#### NOTES

- 1 The Contractor must check and confirm dimensions
- 2 All discrepancies must be reported and resolved by the Architect before works commence
- 3 This drawing is not to be scaled
- 4 All work and materials to be in accordance with current applicable Statutory Legislation and to comply with all relevant Codes of Practice and British Standards.

#### NOTE

SEE INTERNAL REFIT DOCUMENT FOR FURTHER DETAIL OF PROPOSED WORKS AND FINISHES

Rev | Date

## ROLFE JUDD

PLANNING  
ARCHITECTURE  
INTERIORS

Old Church Court  
Claylands Road  
The Oval  
London SW8 1NZ  
Telephone: 020 7556 1500  
Fax: 020 7556 1501  
www.rolfe-judd.co.uk

Client

**TARGETFOLLOW**


Project

**CENTRE POINT**


Drawing

**KITCHENETTE**


Scale	Date	Drawn
1:50 (A3)	JULY 06	KC
Drawing No	Revision	
4393 / T(73)D02	—	
CAD Ref No		
G:\4393\T_Series\T73\T73D02		
© Copyright Rolfe Judd Ltd		

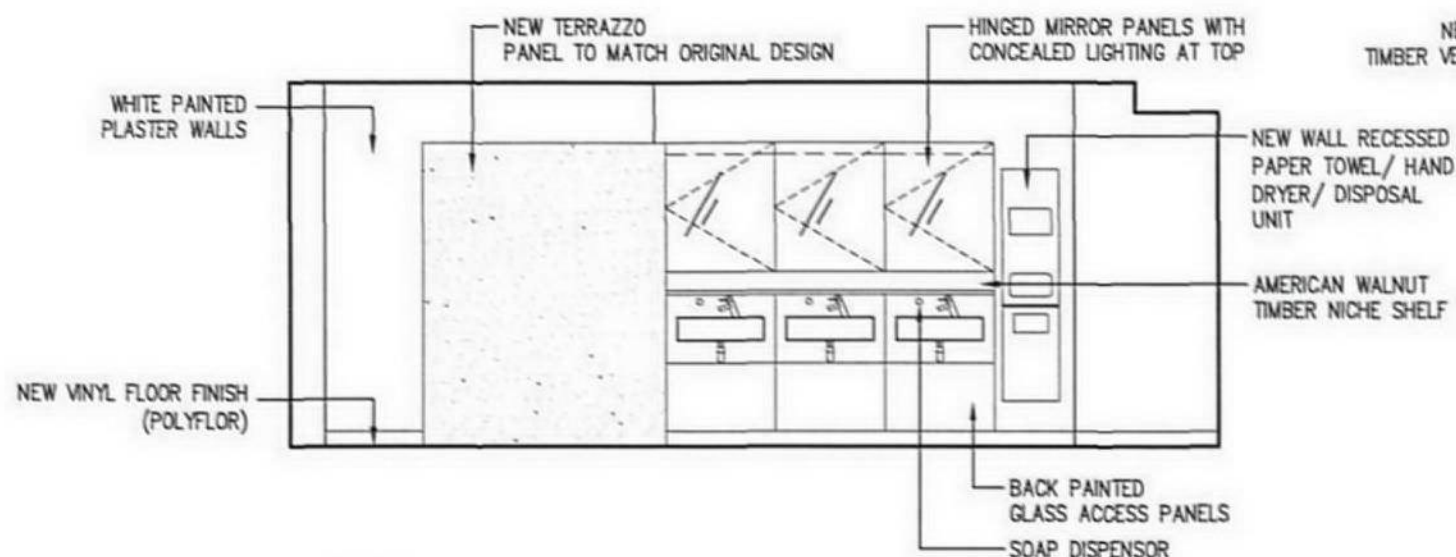


**A ELEVATION**  
SCALE: 1:50 (A3)

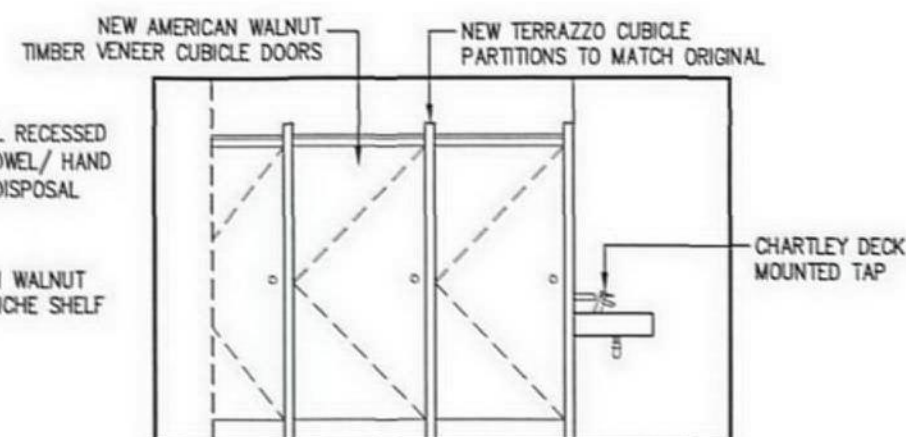

**B ELEVATION**  
SCALE: 1:50 (A3)

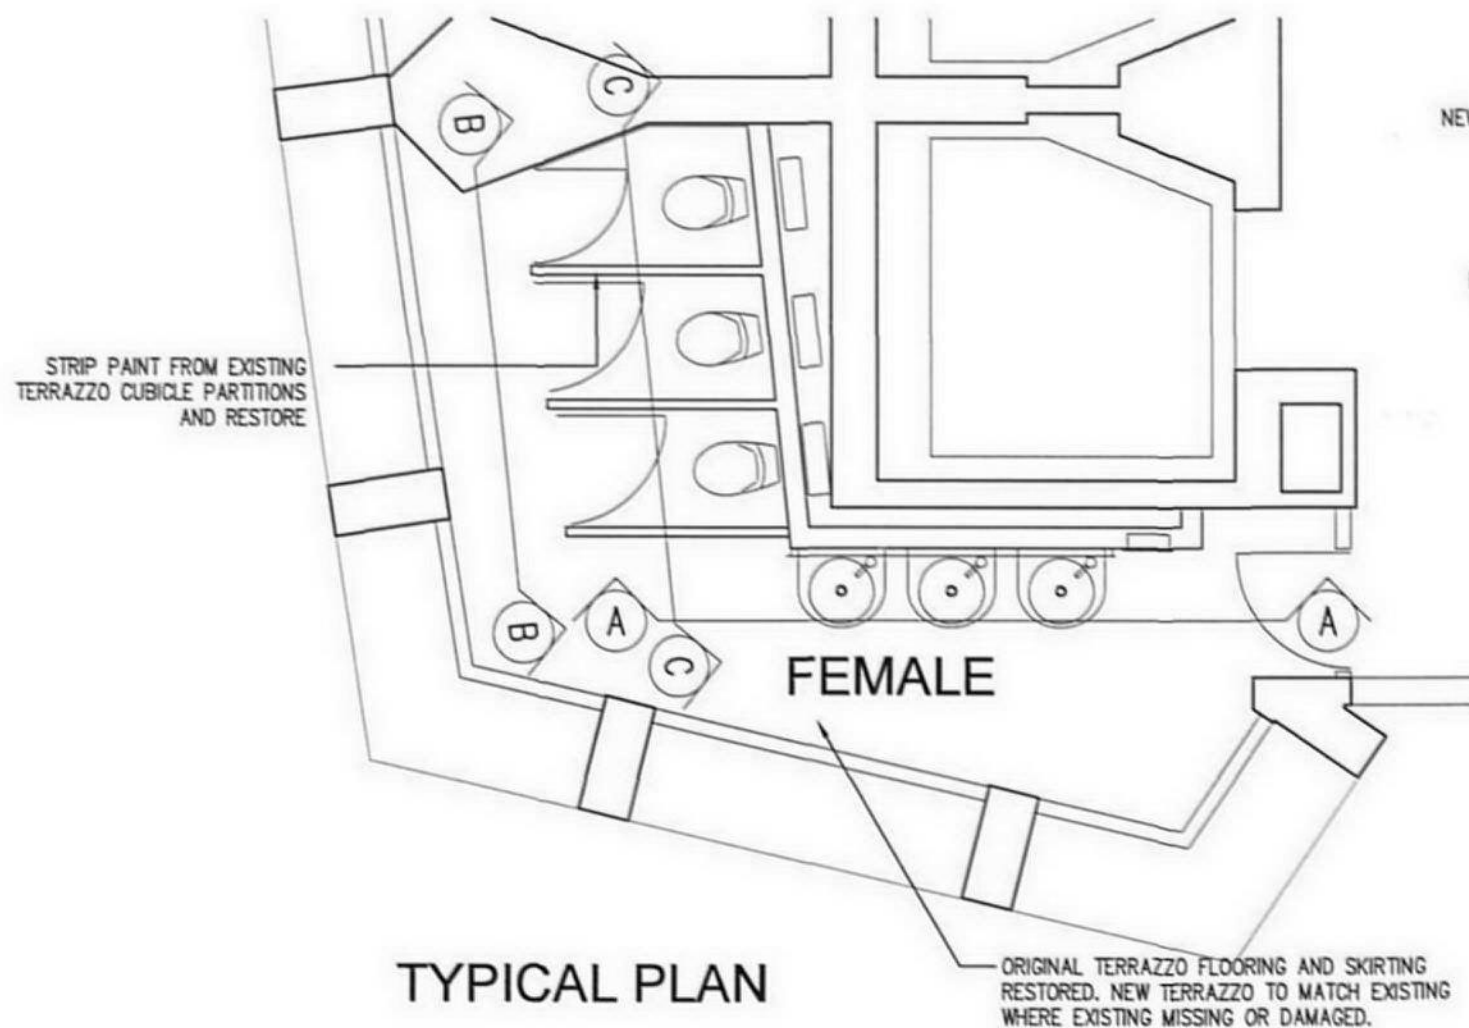

**TYPICAL PLAN**

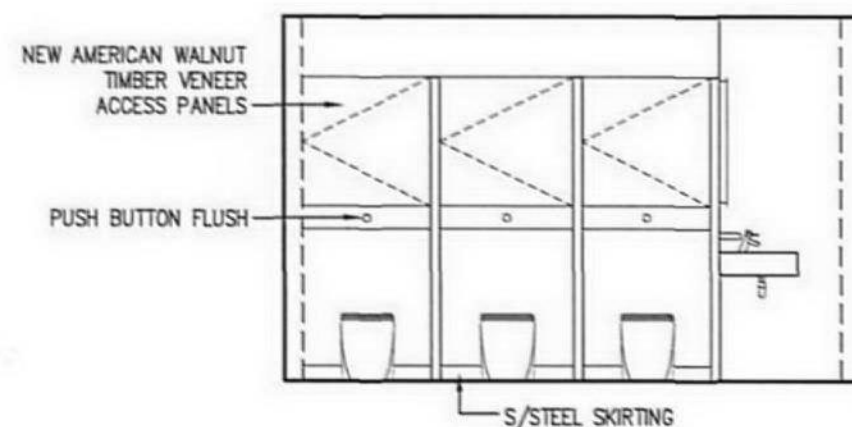

**C ELEVATION**  
SCALE: 1:50 (A3)

# NOTES

- 1 The Contractor must check and confirm dimensions
- 2 All discrepancies must be reported and resolved by the Architect before works commence
- 3 This drawing is not to be scaled
- 4 All work and materials to be in accordance with current applicable Statutory Legislation and to comply with all relevant Codes of Practice and British Standards.

## NOTE

SEE INTERNAL REFT DOCUMENT FOR FURTHER DETAIL OF PROPOSED WORKS AND FINISHES

Rev \_\_\_\_\_ Date \_\_\_\_\_

**ROLFE JUDD**

PLANNING  
ARCHITECTURE  
INTERIORS

Old Church Court  
Claylands Road  
The Oval  
London SW8 1NZ  
Telephone: 020 7556 1500  
Fax: 020 7556 1501  
www.rolfe-judd.co.uk

Client

**TARGETFOLLOW**

Project

**CENTRE POINT**

Drawing


**TYPICAL FEMALE TOILET  
17th FLOORS - PROPOSED**

Scale	Date	Drawn
1:50 (A3)	JULY 06	KC
Drawing No	Revision	
4393 / T(74)D02	-	
CAD Ref No		
G:\4393\T_Series\T74\T74D02		
© Copyright Rolfe Judd Ltd		


This scale is 100mm in length when printed at the size indicated in the title block.






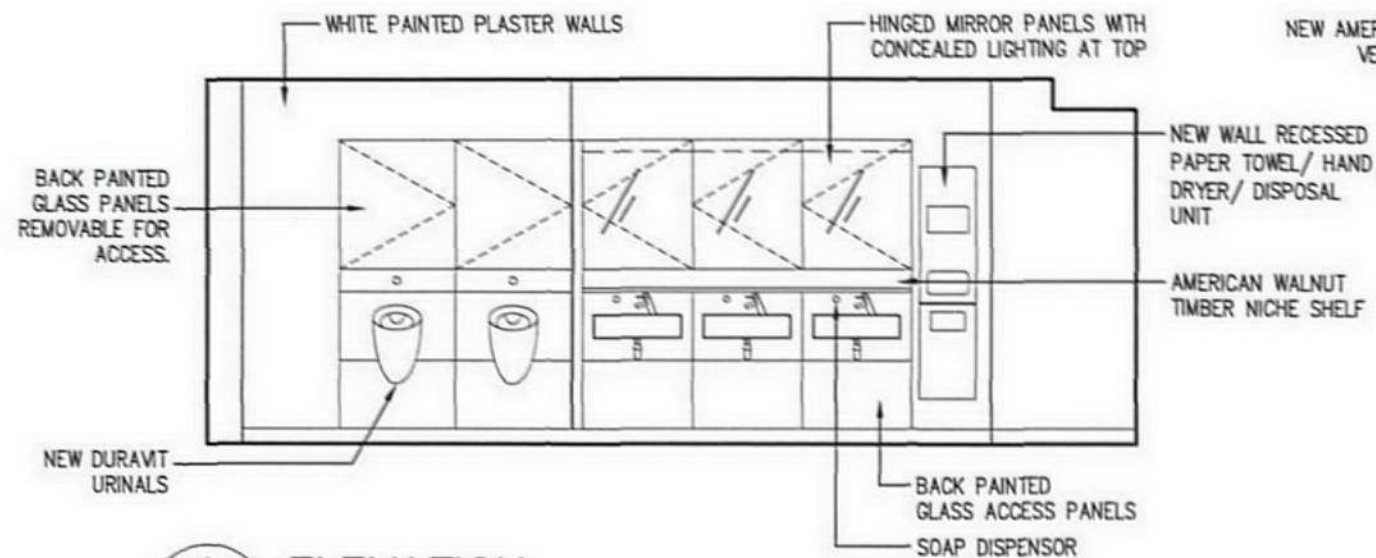


**A ELEVATION**  
SCALE: 1:50 (A3)

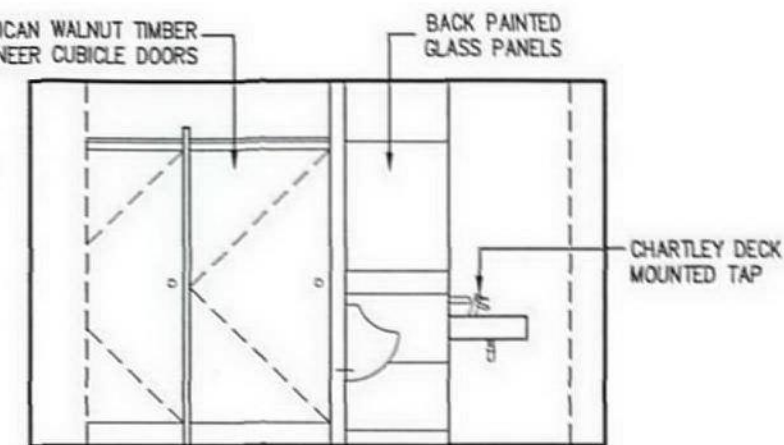

**B ELEVATION**  
SCALE: 1:50 (A3)

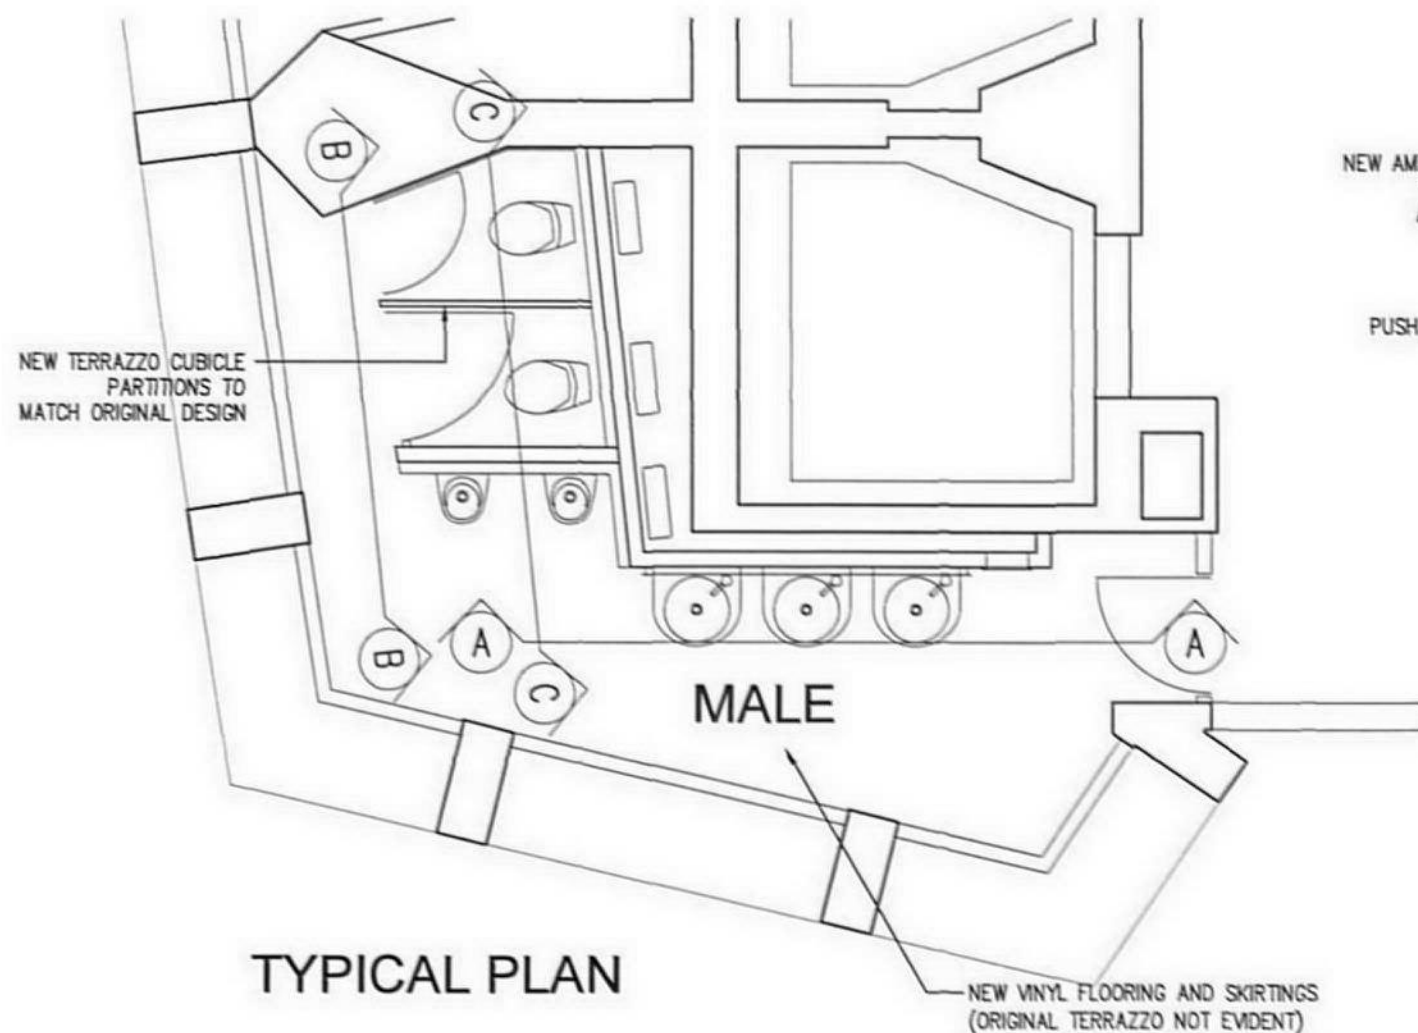

**TYPICAL PLAN**

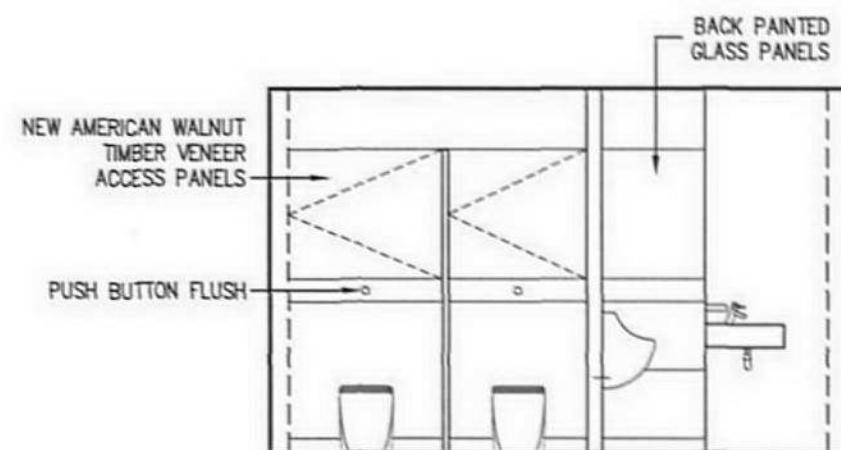

**C ELEVATION**  
SCALE: 1:50 (A3)

This scale is 100mm in length when printed at the size indicated in the title block.

#### NOTES

- 1 The Contractor must check and confirm dimensions
- 2 All discrepancies must be reported and resolved by the Architect before works commence
- 3 This drawing is not to be scaled
- 4 All work and materials to be in accordance with current applicable Statutory Legislation and to comply with all relevant Codes of Practice and British Standards.

#### NOTE

SEE INTERNAL REFIT DOCUMENT FOR FURTHER DETAIL OF PROPOSED WORKS AND FINISHES

Rev | Date

**ROLFE JUDD**

PLANNING  
ARCHITECTURE  
INTERIORS

Old Church Court  
Claylands Road  
The Oval  
London SW8 1NZ  
Telephone: 020 7558 1500  
Fax: 020 7558 1501  
www.rolfe-judd.co.uk

Client

**TARGETFOLLOW**


Project

**CENTRE POINT**


Drawing

**TYPICAL MALE TOILET  
20th FLOOR – PROPOSED**


Scale	Date	Drawn
1:50 (A3)	JULY 06	KC
Drawing No	Revision	
4393 / T(74)D07	—	
CAD Ref No		
G:\4393\T_Series\T74\T74D07		
© Copyright Rolfe Judd Ltd		

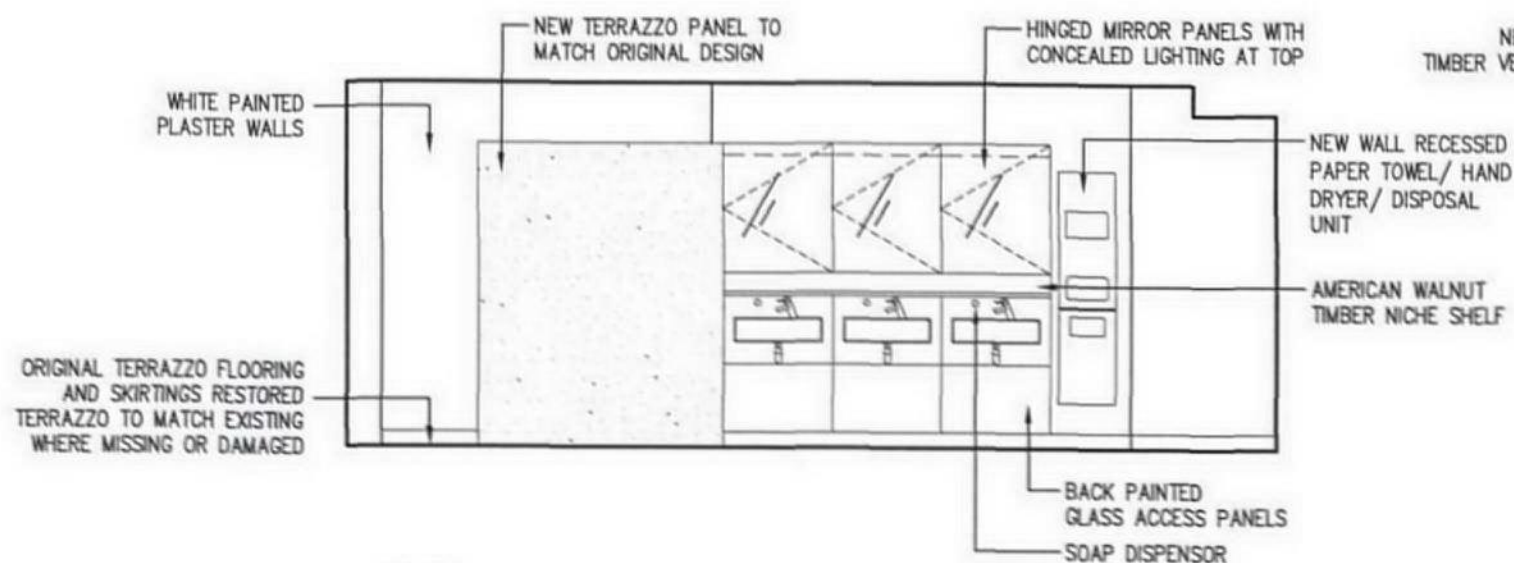


**A ELEVATION**  
SCALE: 1:50 (A3)

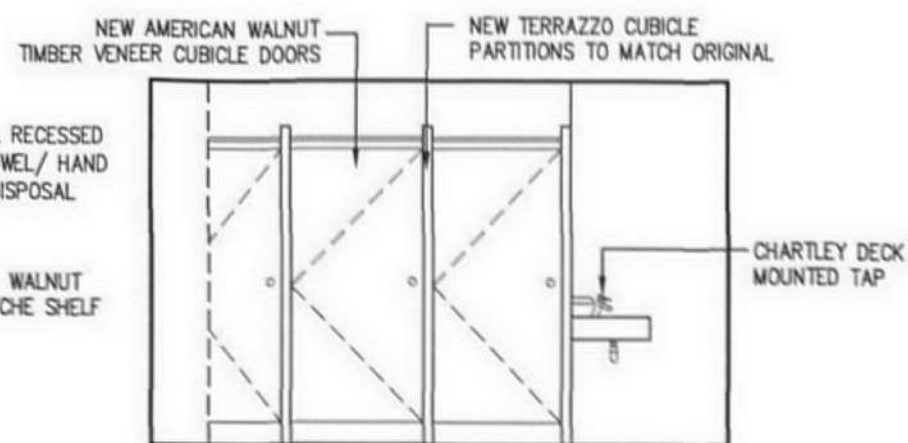

**B ELEVATION**  
SCALE: 1:50 (A3)

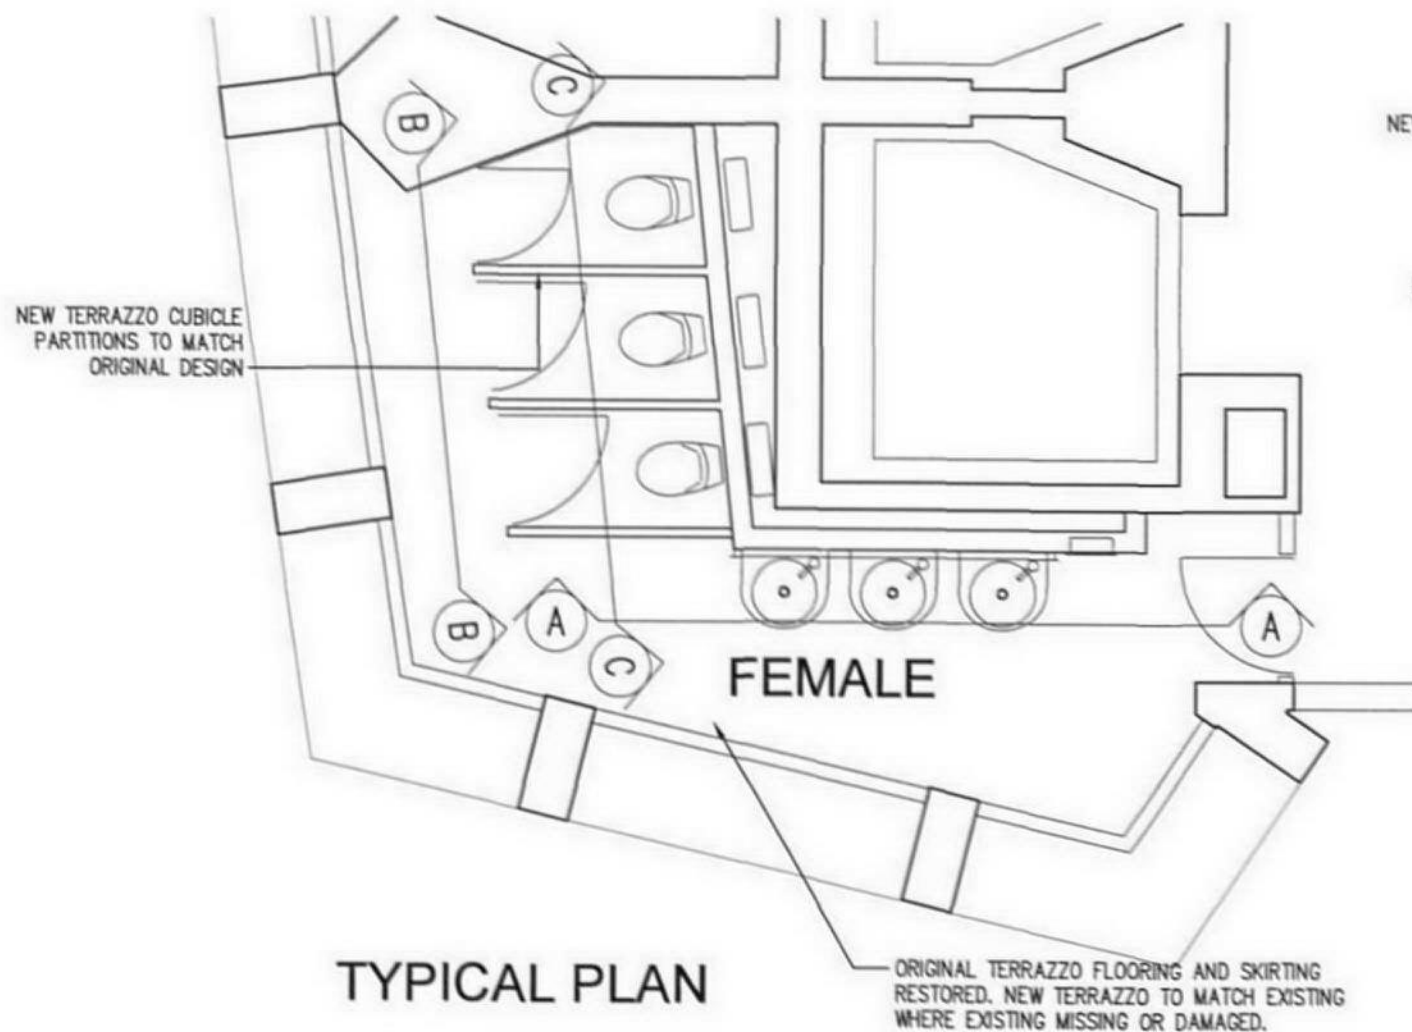

**TYPICAL PLAN**

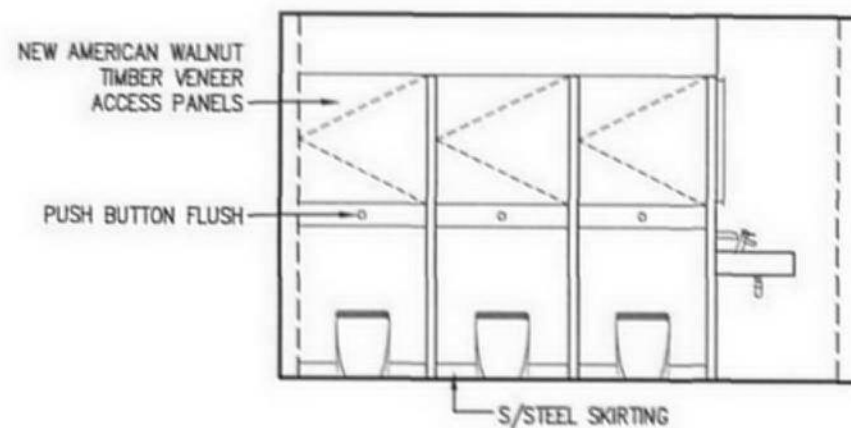

**C ELEVATION**  
SCALE: 1:50 (A3)

#### NOTES

- 1 The Contractor must check and confirm dimensions
- 2 All discrepancies must be reported and resolved by the Architect before works commence
- 3 This drawing is not to be scaled
- 4 All work and materials to be in accordance with current applicable Statutory Legislation and to comply with all relevant Codes of Practice and British Standards.

#### NOTE

SEE INTERNAL REFIT DOCUMENT FOR FURTHER DETAIL OF PROPOSED WORKS AND FINISHES

Rev | Date

**ROLFE JUDD**

PLANNING  
ARCHITECTURE  
INTERIORS

Old Church Court  
Claylands Road  
The Oval  
London SW8 1NZ  
Telephone: 020 7556 1500  
Fax: 020 7556 1501  
www.rolfe-judd.co.uk

Client

**TARGETFOLLOW**

Project

**CENTRE POINT**

Drawing

**TYPICAL FEMALE TOILET  
19th FLOOR – PROPOSED**

Scale	Date	Drawn
1:50 (A3)	JULY 06	KC
Drawing No	Revision	
4393 / T(74)D06	—	
CAD Ref No		
G:\4393\T_Series\T74\T74D06		
© Copyright Rolfe Judd Ltd		

This scale is 100mm in length when printed at the size indicated in the title block.




# NOTES


- 1 The Contractor must check and confirm dimensions
- 2 All discrepancies must be reported and resolved by the Architect before works commence
- 3 This drawing is not to be scaled
- 4 All work and materials to be in accordance with current applicable Statutory Legislation and to comply with all relevant Codes of Practice and British Standards.

## NOTE


SEE INTERNAL REFIT DOCUMENT FOR FURTHER DETAIL OF PROPOSED WORKS AND FINISHES

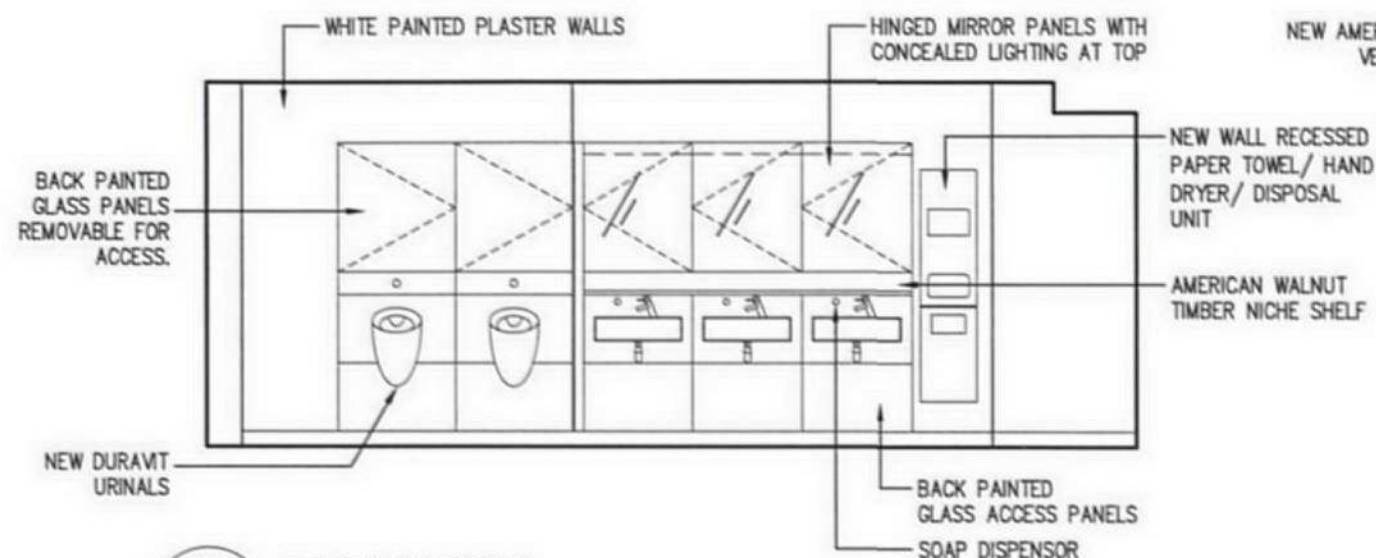


**A ELEVATION**  
SCALE: 1:50 (A3)

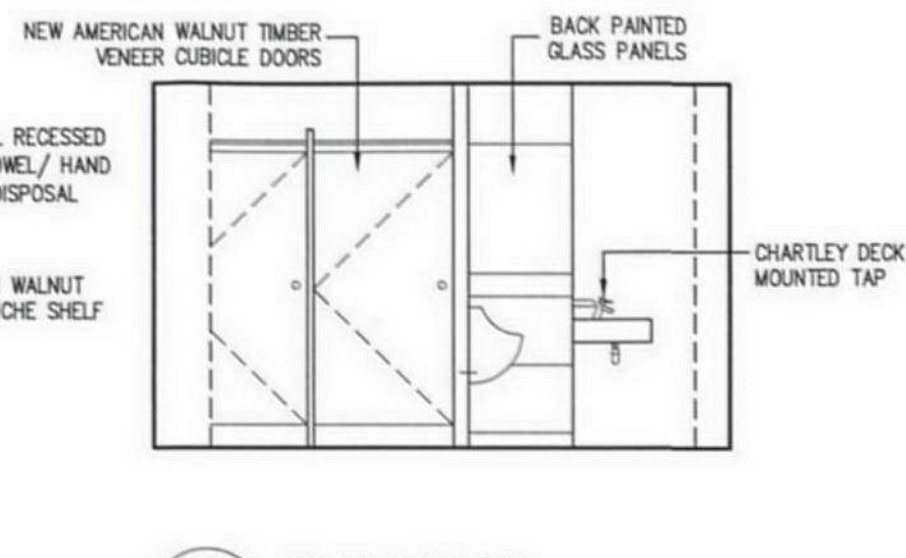

**B ELEVATION**  
SCALE: 1:50 (A3)

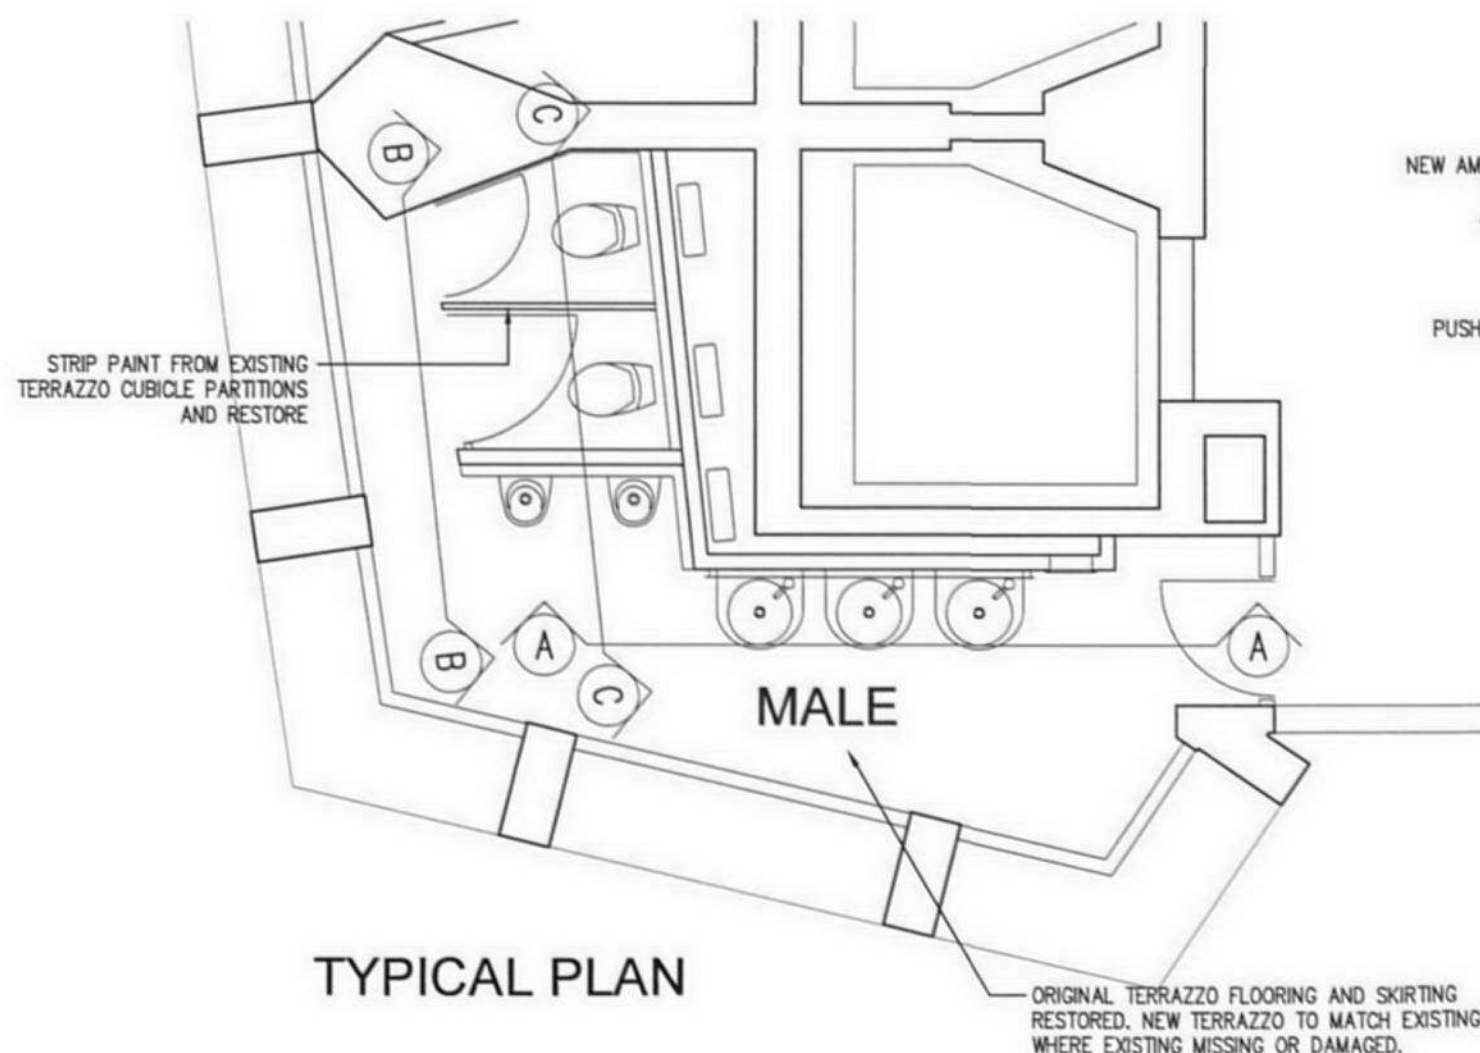

**TYPICAL PLAN**

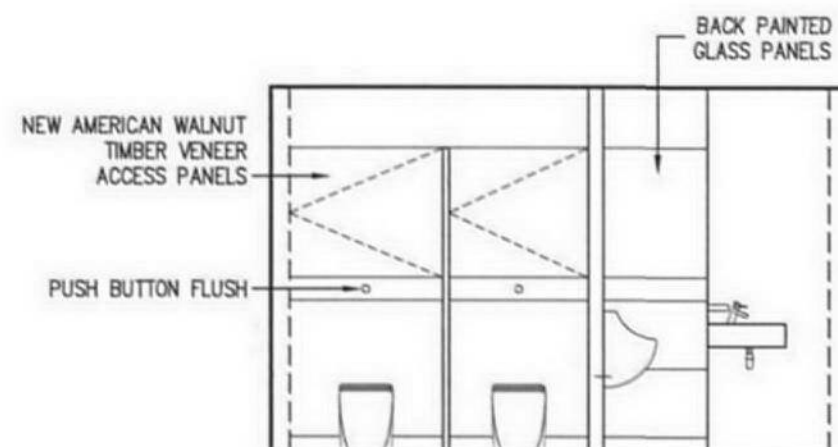

**C ELEVATION**  
SCALE: 1:50 (A3)

This scale is 100mm in length when printed at the size indicated in the title block.

Rev | Date

**ROLFE JUDD**

PLANNING  
ARCHITECTURE  
INTERIORS

Old Church Court  
Claylands Road  
The Oval  
London SW8 1NZ  
Telephone: 020 7556 1500  
Fax: 020 7556 1501  
www.rolfe-judd.co.uk

Client

**TARGETFOLLOW**


Project

**CENTRE POINT**


Drawing

**TYPICAL MALE TOILET**  
**19th FLOOR - PROPOSED**



Scale	Date	Drawn
1:50 (A3)	JULY 06	KC
Drawing No	Revision	
4393 / T(74)D05	—	
CAD Ref No		
G:\4393\T_Series\T74\T74D05		
© Copyright Rolfe Judd Ltd		

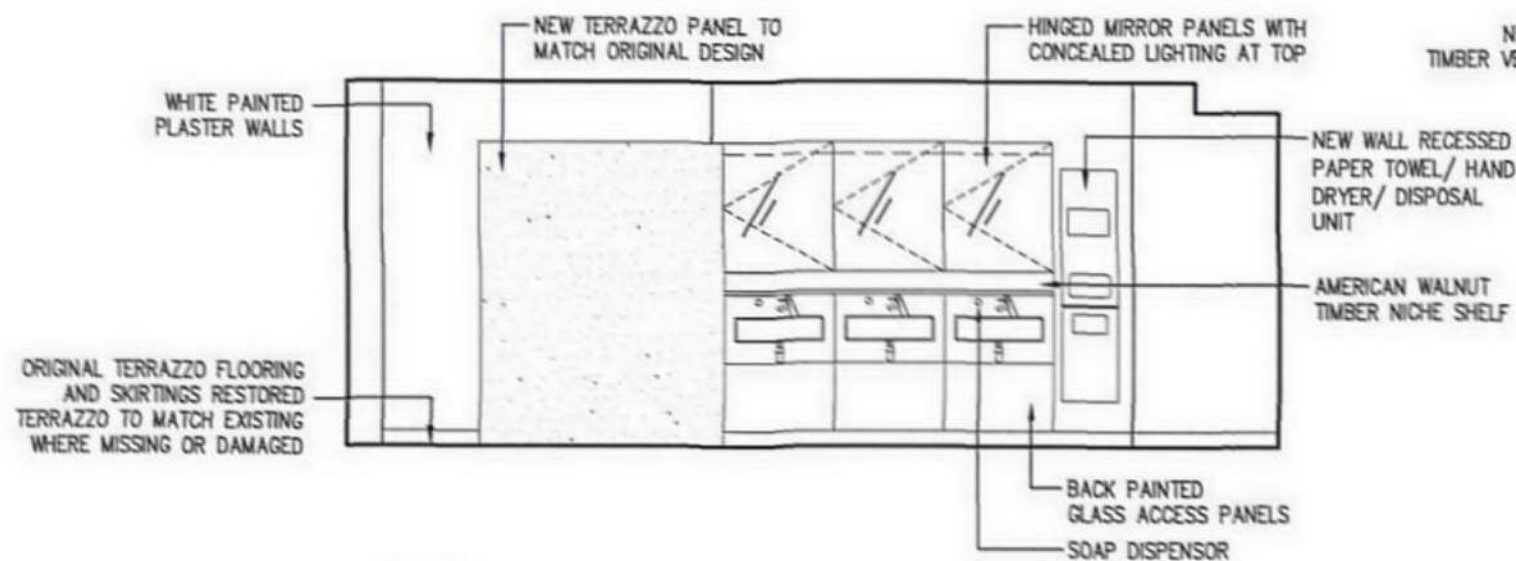

**A ELEVATION**  
SCALE: 1:50 (A3)

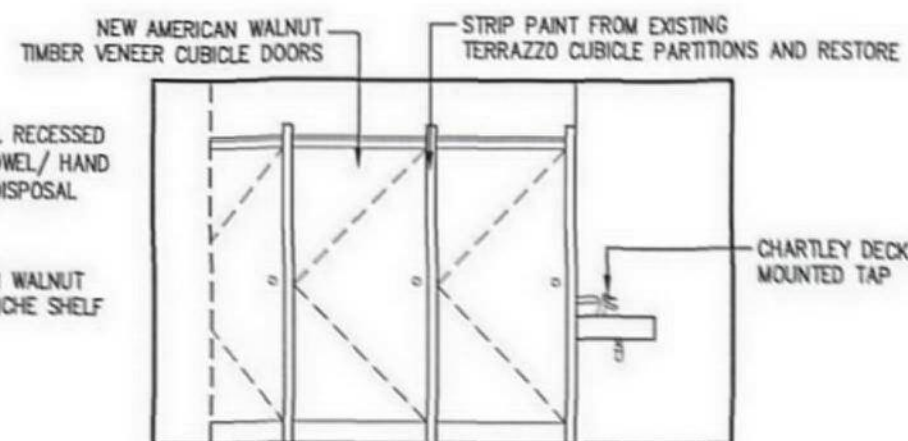

**B ELEVATION**  
SCALE: 1:50 (A3)

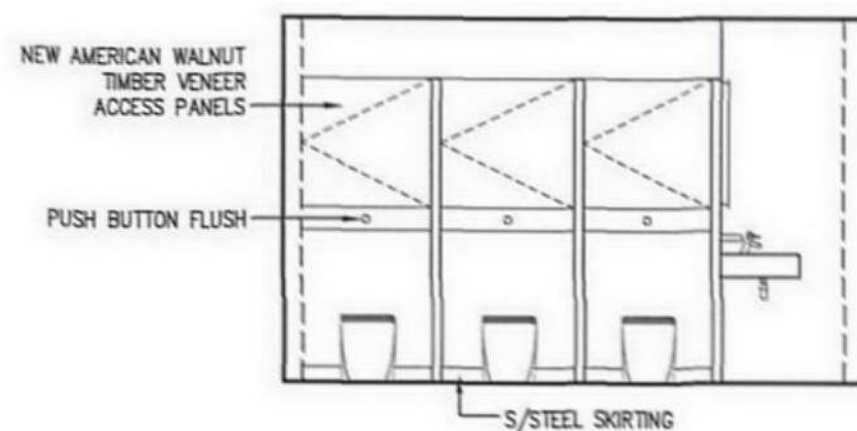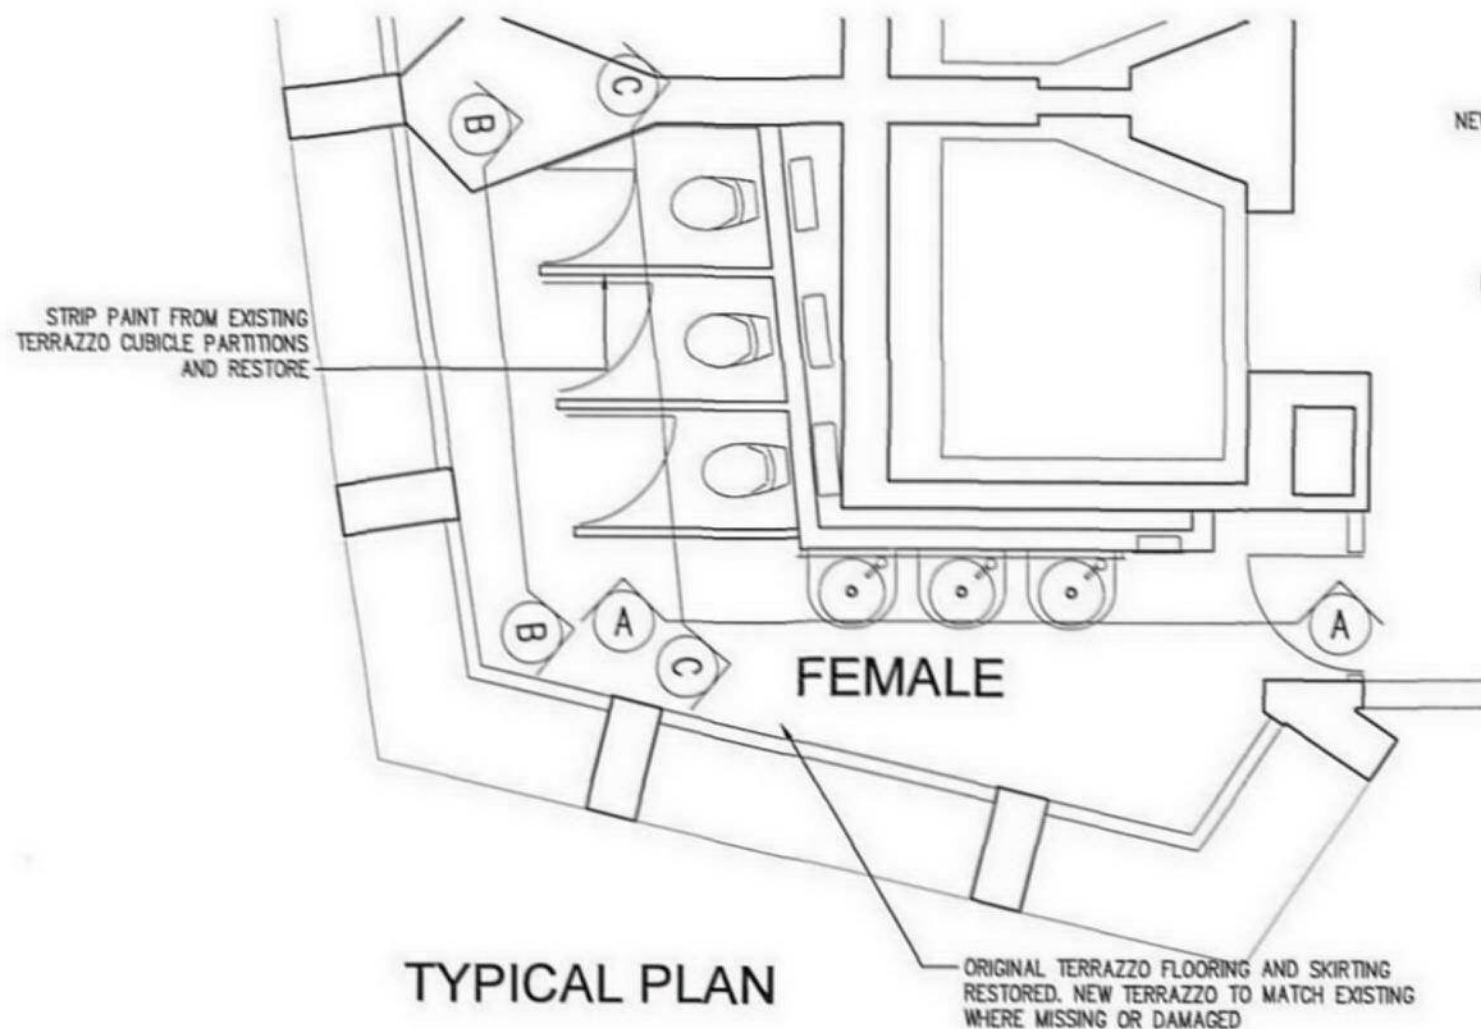

**C ELEVATION**  
SCALE: 1:50 (A3)

#### NOTES

- 1 The Contractor must check and confirm dimensions
- 2 All discrepancies must be reported and resolved by the Architect before works commence
- 3 This drawing is not to be scaled
- 4 All work and materials to be in accordance with current applicable Statutory Legislation and to comply with all relevant Codes of Practice and British Standards.

#### NOTE

SEE INTERNAL REFIT DOCUMENT FOR FURTHER DETAIL OF PROPOSED WORKS AND FINISHES

Rev | \_\_\_\_\_ | Date \_\_\_\_\_

**ROLFE JUDD**

PLANNING  
ARCHITECTURE  
INTERIORS

Old Church Court  
Claylands Road  
The Oval  
London SW8 1NZ  
Telephone: 020 7556 1500  
Fax: 020 7556 1501  
www.rolfe-judd.co.uk

Client  
**TARGETFOLLOW**


Project  
**CENTRE POINT**

Drawing  
**TYPICAL FEMALE TOILET  
17th FLOOR - PROPOSED**


Scale	Date	Drawn
1:50 (A3)	JULY 06	KC
Drawing No	Revision	
4393 / T(74)D04	-	
CAD Ref No		
G:\4393\T_Series\T74\T74D04		
© Copyright Rolfe Judd Ltd		

This scale is 100mm in length when printed at the size indicated in the title block.





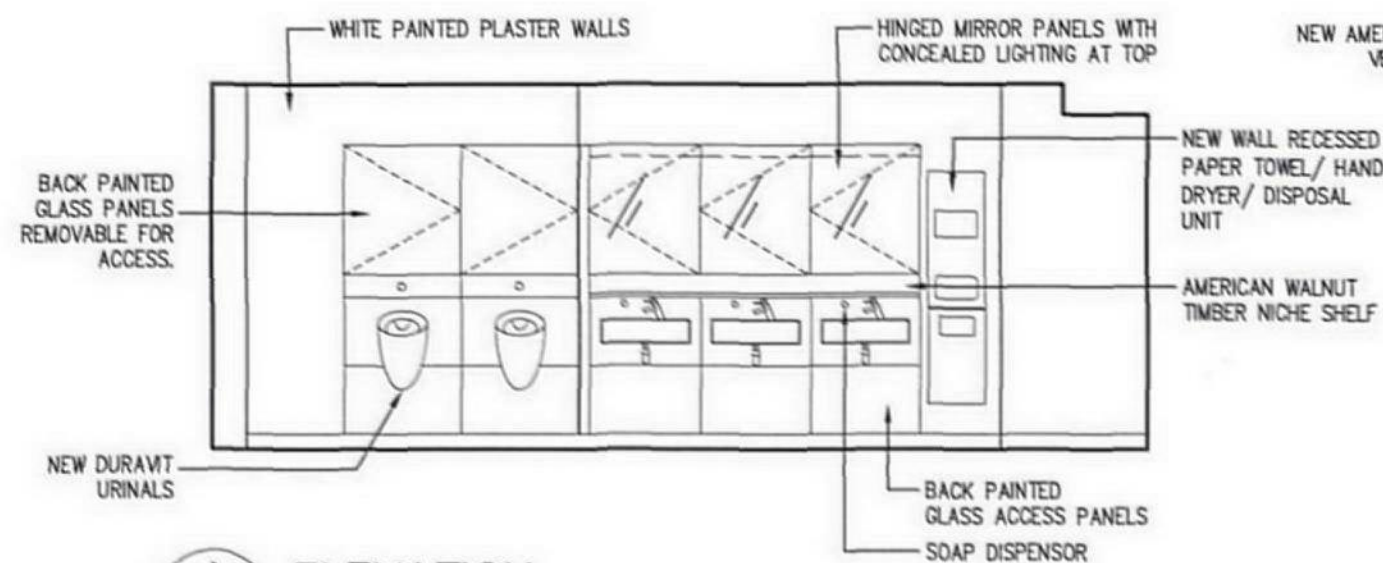

**A ELEVATION**  
SCALE: 1:50 (A3)

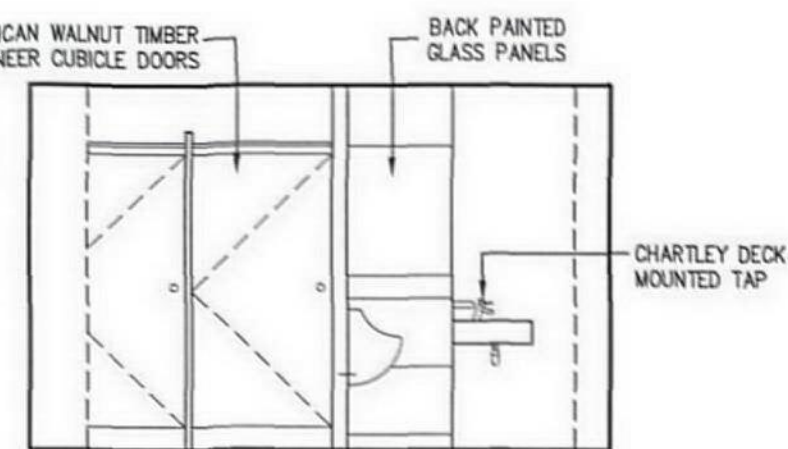

**B ELEVATION**  
SCALE: 1:50 (A3)

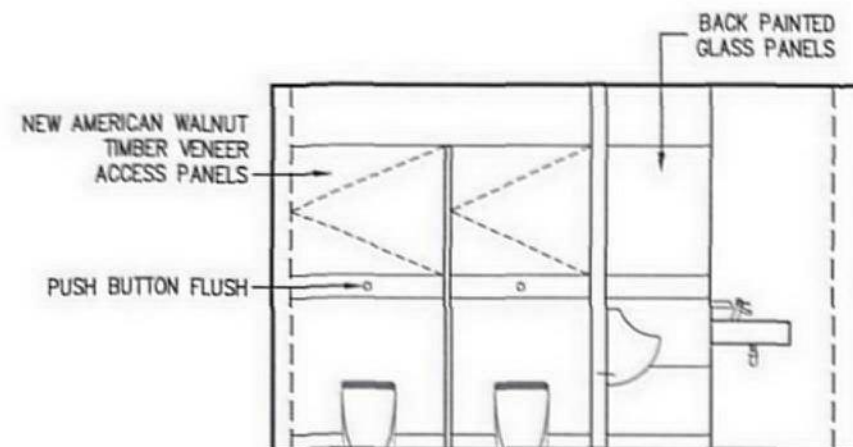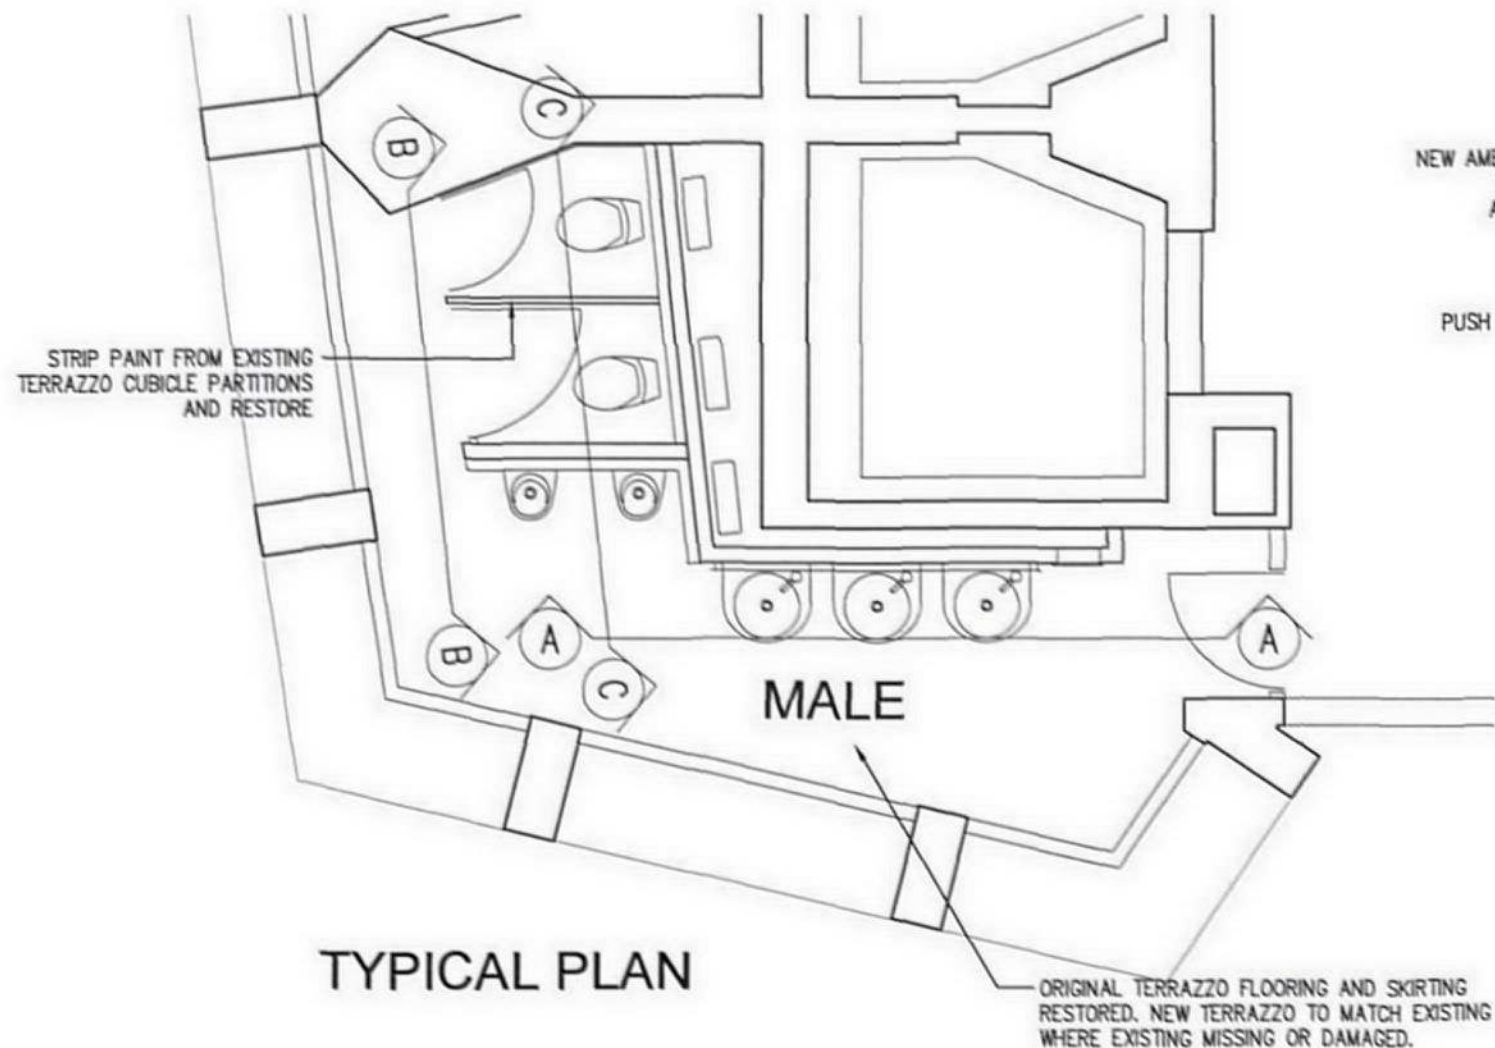

**C ELEVATION**  
SCALE: 1:50 (A3)

# NOTES

- 1 The Contractor must check and confirm dimensions
- 2 All discrepancies must be reported and resolved by the Architect before works commence
- 3 This drawing is not to be scaled
- 4 All work and materials to be in accordance with current applicable Statutory Legislation and to comply with all relevant Codes of Practice and British Standards.

## NOTE

SEE INTERNAL REFIT DOCUMENT FOR FURTHER DETAIL OF PROPOSED WORKS AND FINISHES

Rev | Date

**ROLFE JUDD**

PLANNING  
ARCHITECTURE  
INTERIORS

Old Church Court  
Claylands Road  
The Oval  
London SW8 1NZ  
Telephone: 020 7558 1500  
Fax: 020 7556 1501  
www.rolfe-judd.co.uk

Client

**TARGETFOLLOW**

Project


**CENTRE POINT**

Drawing


**TYPICAL MALE TOILET**  
**17th FLOOR - PROPOSED**

Scale	Date	Drawn
1:50 (A3)	JULY 06	KC
Drawing No	Revision	
4393 / T(74)D03	-	
CAD Ref No		
G:\4393\T_Series\T74\T74D03		
© Copyright Rolfe Judd Ltd		


This scale is 100mm in length when printed at the size indicated in the title block.

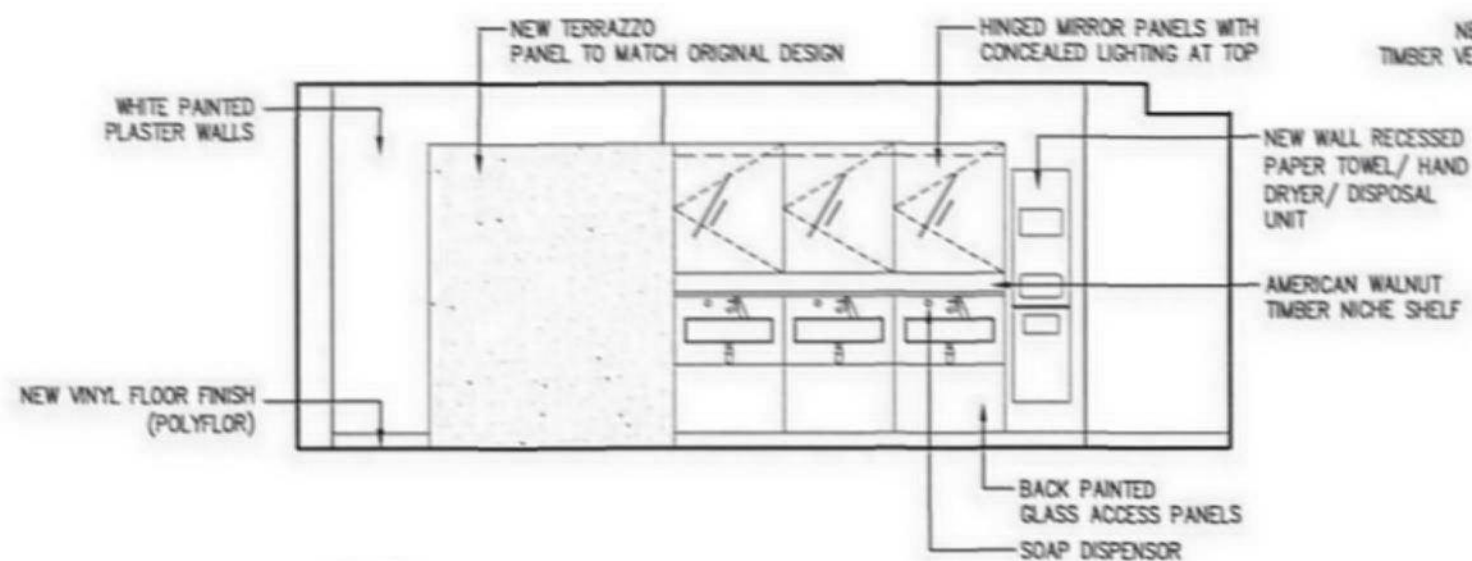


**A ELEVATION**  
SCALE: 1:50 (A3)

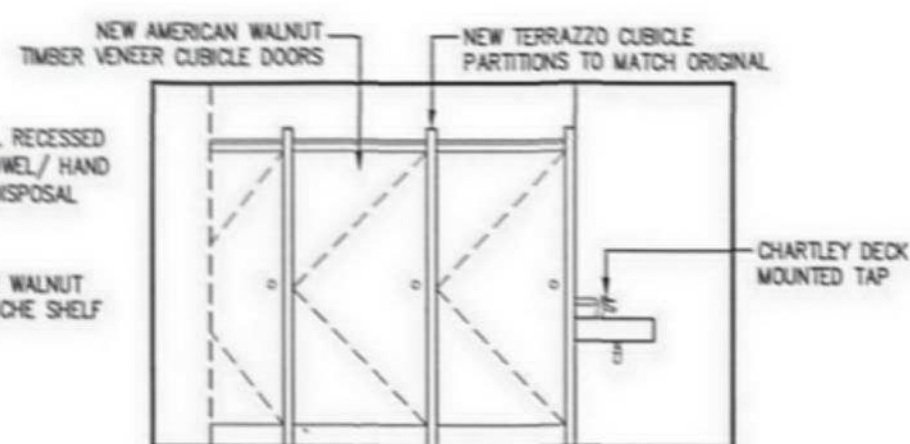

**B ELEVATION**  
SCALE: 1:50 (A3)

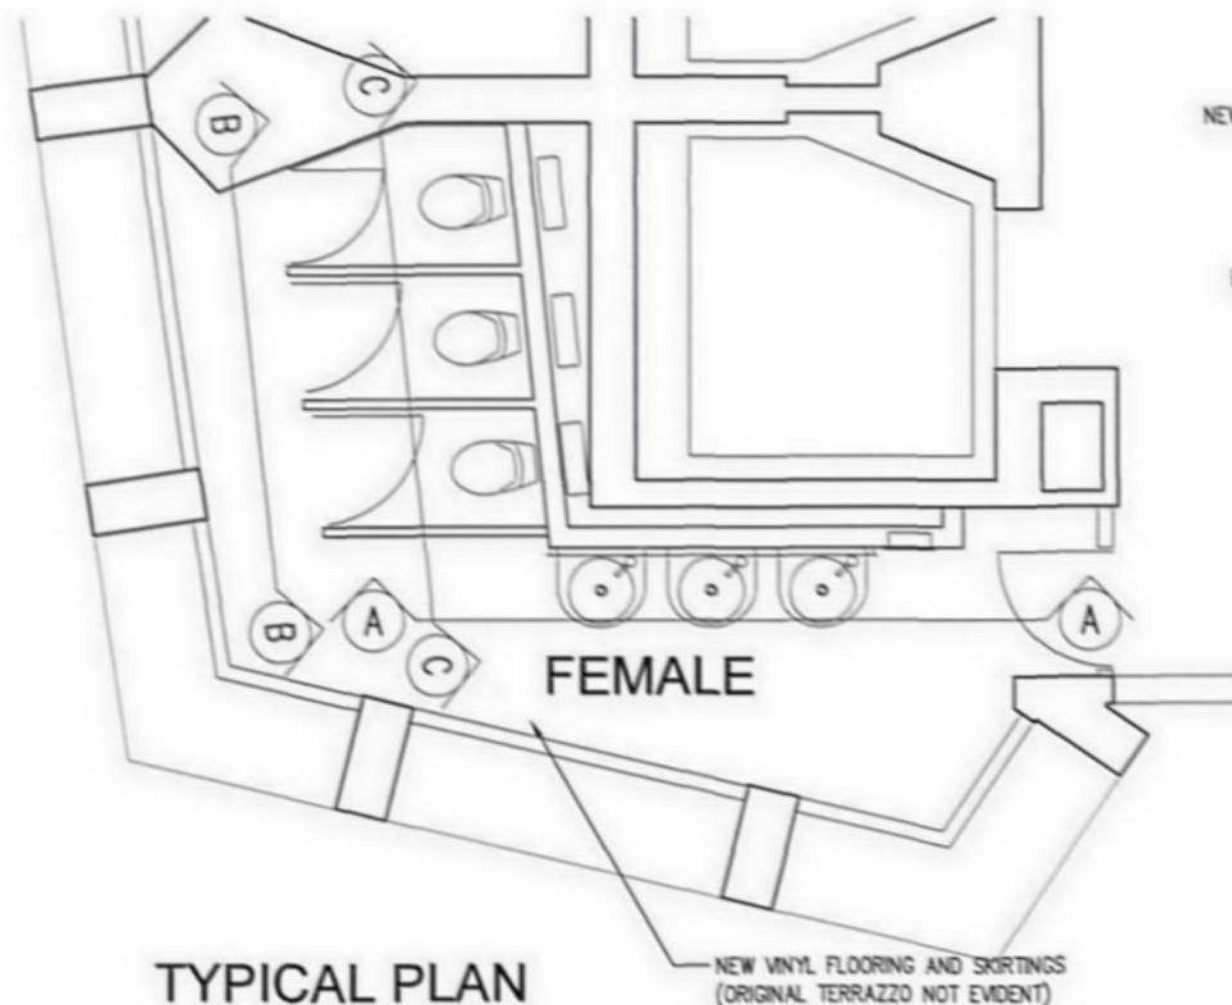

**TYPICAL PLAN**

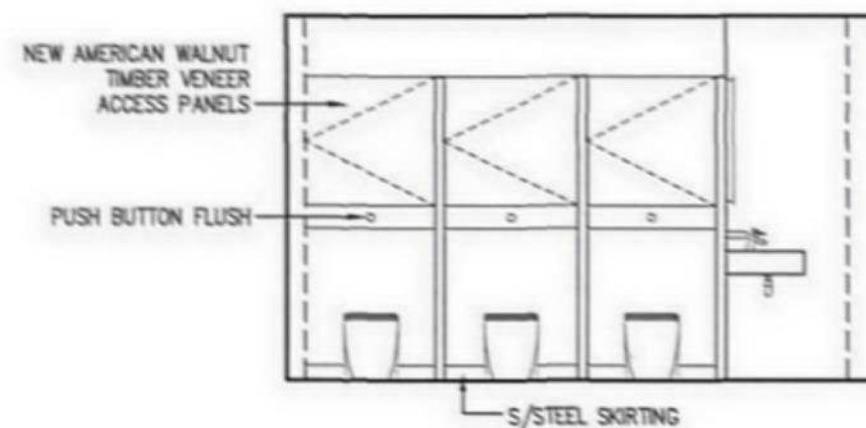

**C ELEVATION**  
SCALE: 1:50 (A3)

#### NOTES

- 1 The Contractor must check and confirm dimensions
- 2 All discrepancies must be reported and resolved by the Architect before works commence
- 3 This drawing is not to be scaled
- 4 All work and materials to be in accordance with current applicable Statutory Legislation and to comply with all relevant Codes of Practice and British Standards.

#### NOTE

SEE INTERNAL REFIT DOCUMENT FOR FURTHER DETAIL OF PROPOSED WORKS AND FINISHES

Rev | Date

**ROLFE JUDD**

PLANNING  
ARCHITECTURE  
INTERIORS

Old Church Court  
Claylands Road  
The Oval  
London SW8 1NZ  
Telephone: 020 7558 1500  
Fax: 020 7558 1501  
www.rolfe-judd.co.uk

Client

**TARGETFOLLOW**

Project

**CENTRE POINT**

Drawing

**TYPICAL FEMALE TOILET  
20th FLOOR – PROPOSED**

Scale	Date	Drawn
1:50 (A3)	JULY 06	KC
Drawing No		Revision
4393 / T(74)D08		—
CAD Ref No		
G:\4393\T_Series\T74\T74D08		
© Copyright Rolfe Judd Ltd		

This scale is 100mm in length when printed at the size indicated in the title block.

