



A ELEVATION
SCALE: 1:50 (A3)

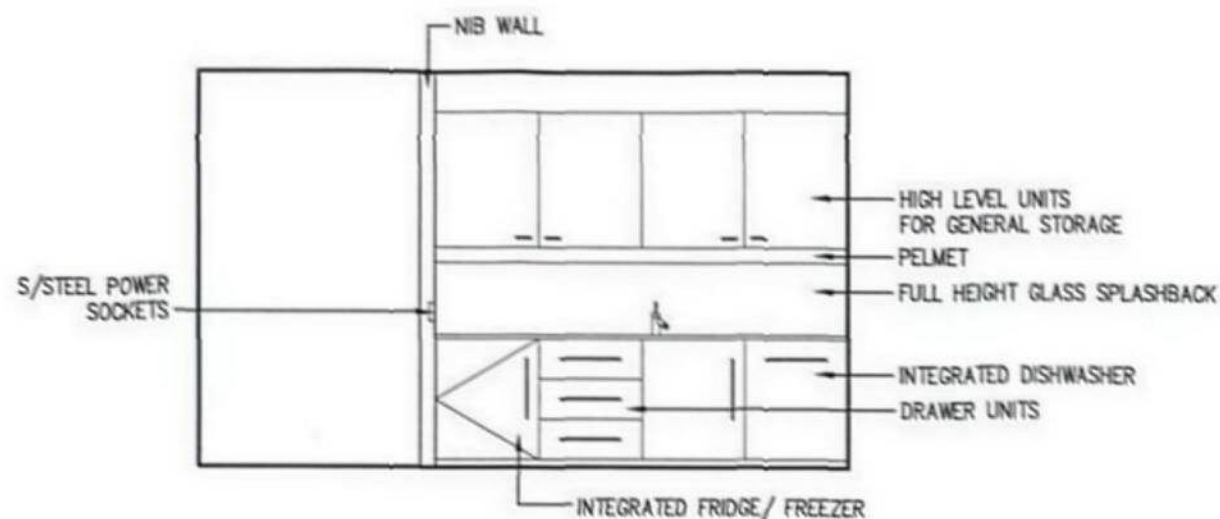

B ELEVATION
SCALE: 1:50 (A3)

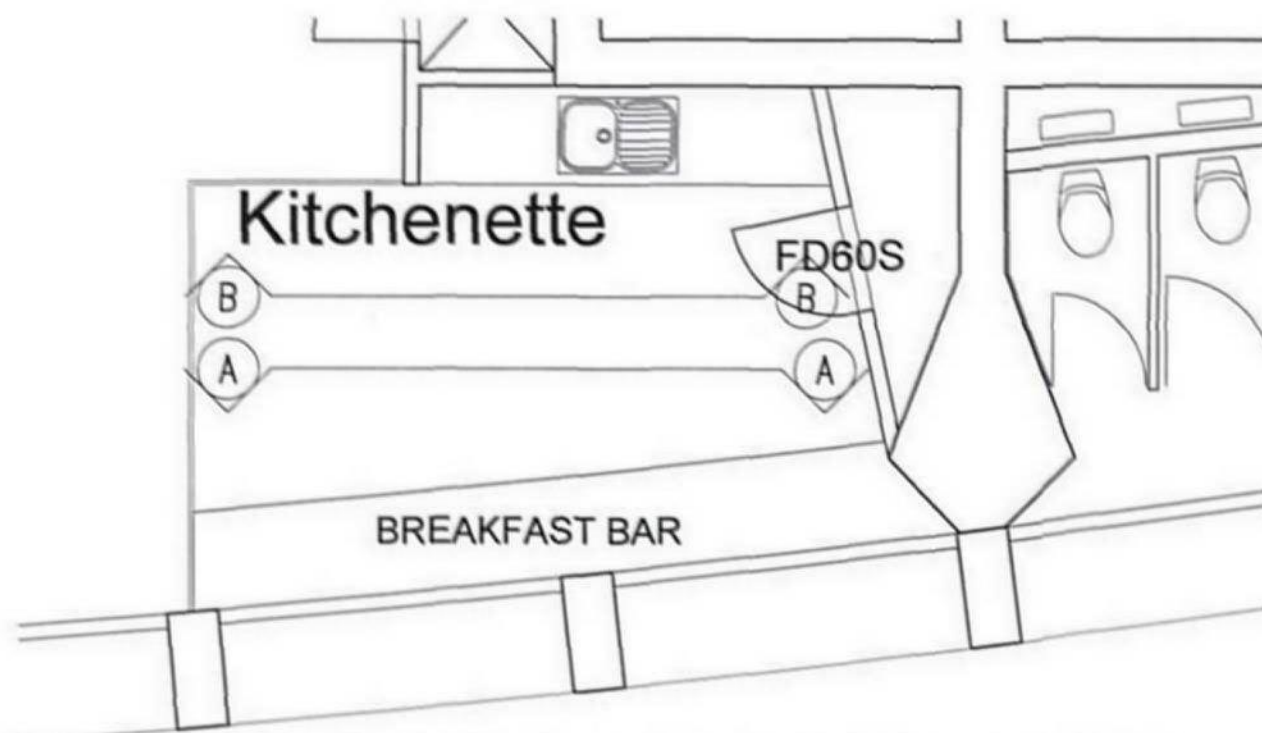

TYPICAL PLAN TO LEVELS 17, 19 & 20

This scale is 100mm in length when printed at the size indicated in the title block.

NOTES

- 1 The Contractor must check and confirm dimensions
- 2 All discrepancies must be reported and resolved by the Architect before works commence
- 3 This drawing is not to be scaled
- 4 All work and materials to be in accordance with current applicable Statutory Legislation and to comply with all relevant Codes of Practice and British Standards.

NOTE

SEE INTERNAL REFIT DOCUMENT FOR FURTHER DETAIL OF PROPOSED WORKS AND FINISHES

Rev | Date

ROLFE JUDD

PLANNING
ARCHITECTURE
INTERIORS

Old Church Court
Claylands Road
The Oval
London SW8 1NZ
Telephone: 020 7556 1500
Fax: 020 7556 1501
www.rolfe-judd.co.uk

Client

TARGETFOLLOW

Project

CENTRE POINT

Drawing

KITCHENETTE

Scale	Date	Drawn
1:50 (A3)	JULY 06	KC
Drawing No	Revision	
4393 / T(73)D02	—	
CAD Ref No		
G:\4393\T_Series\T73\T73D02		
© Copyright Rolfe Judd Ltd		