


SCALE - 1:125



Existing site photo.

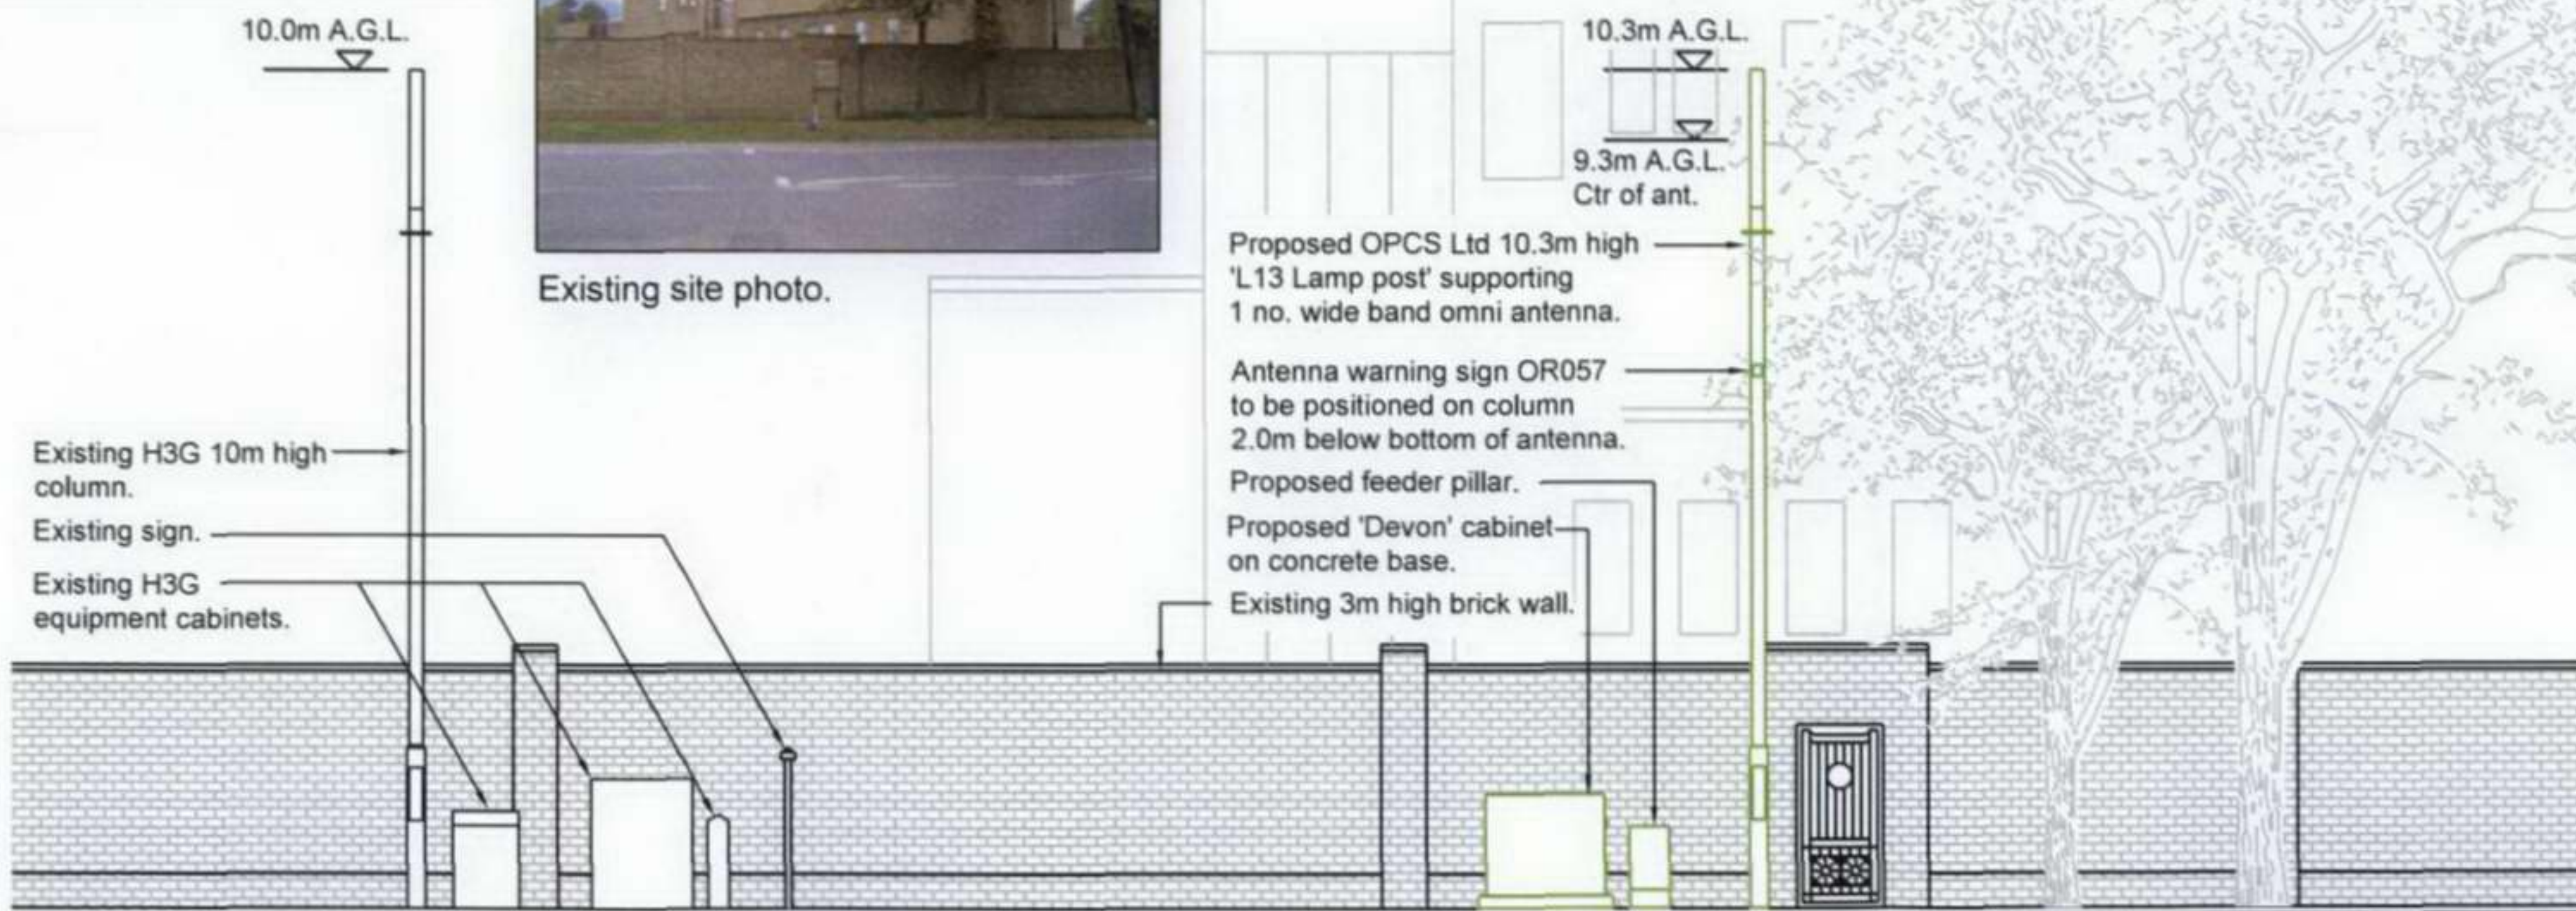

SCALE - 1:125

COLOUR CHART (represents proposed work and not the actual colour of Orange equipment)	
Black	Text and existing buildings, structures, masts, trees, Orange and other Operators equipment
Green	Proposed Orange installation
Blue	Access route
Yellow	Proposed cable routes
Red	Proposed site demise

ICNIRP DESIGN CLASSIFICATION :- PUBLIC

CAPITA SYMONDS
Consulting Civil, Structural & Geotechnical Engineers

Cheadle Hulme
Tele No: 0044 (0)161-486-3950
Facsimile No: 0044 (0)161-486-4545
E-mail: capitasymonds.cheadle2@capita.co.uk
www.capitasymonds.co.uk



Intelligent Solutions
TCI Group
Incorporating Compro Telecommunications
www.tci.net

Willow Court,
Minns Business Park,
7 West Way, Oxford,
Oxfordshire, OX2 0JB
Tel: +44 1865 261 300
Fax: +44 1865 261 301

THIS SITE DESIGN CONFORMS TO OPCS DOCUMENTS -
PLAN 168 VERSION 5.1 AND SPEC 253 VERSION 6.0
WITH THE FOLLOWING EXCEPTIONS -

ISSUE	DESCRIPTION	BY	DATE
A	FIRST ISSUE	K.H.	30/08/06

SCALE:	DRAWN	CHECKED	APPROVED
AS SHOWN	K. Hilton	N. Cheesman	N. Cheesman
	DATE 30/08/06	DATE 30/08/06	DATE 30/08/06

TITLE
GENERAL ARRANGEMENT
SPANIARDS END
Spaniards Road
London, NW3 7JG.

THIRD PARTY REF.
MCT_019450_47310

SITE CODE
GLN 8344

orange St James Court
Great Park Road
Almondsbury Park
Bradley Stoke
Bristol
BS32 4QJ
Tel 0870 376 8888
Fax 0870 376 4770

OPT LETTER A	DRG No 01	REV A
-----------------	--------------	----------