




Do not scale !
 Verify all dimensions on site before
 commencing any work or preparing
 shop drawings !
 Report any error or omission to
 the Contract Administrator before
 proceeding !

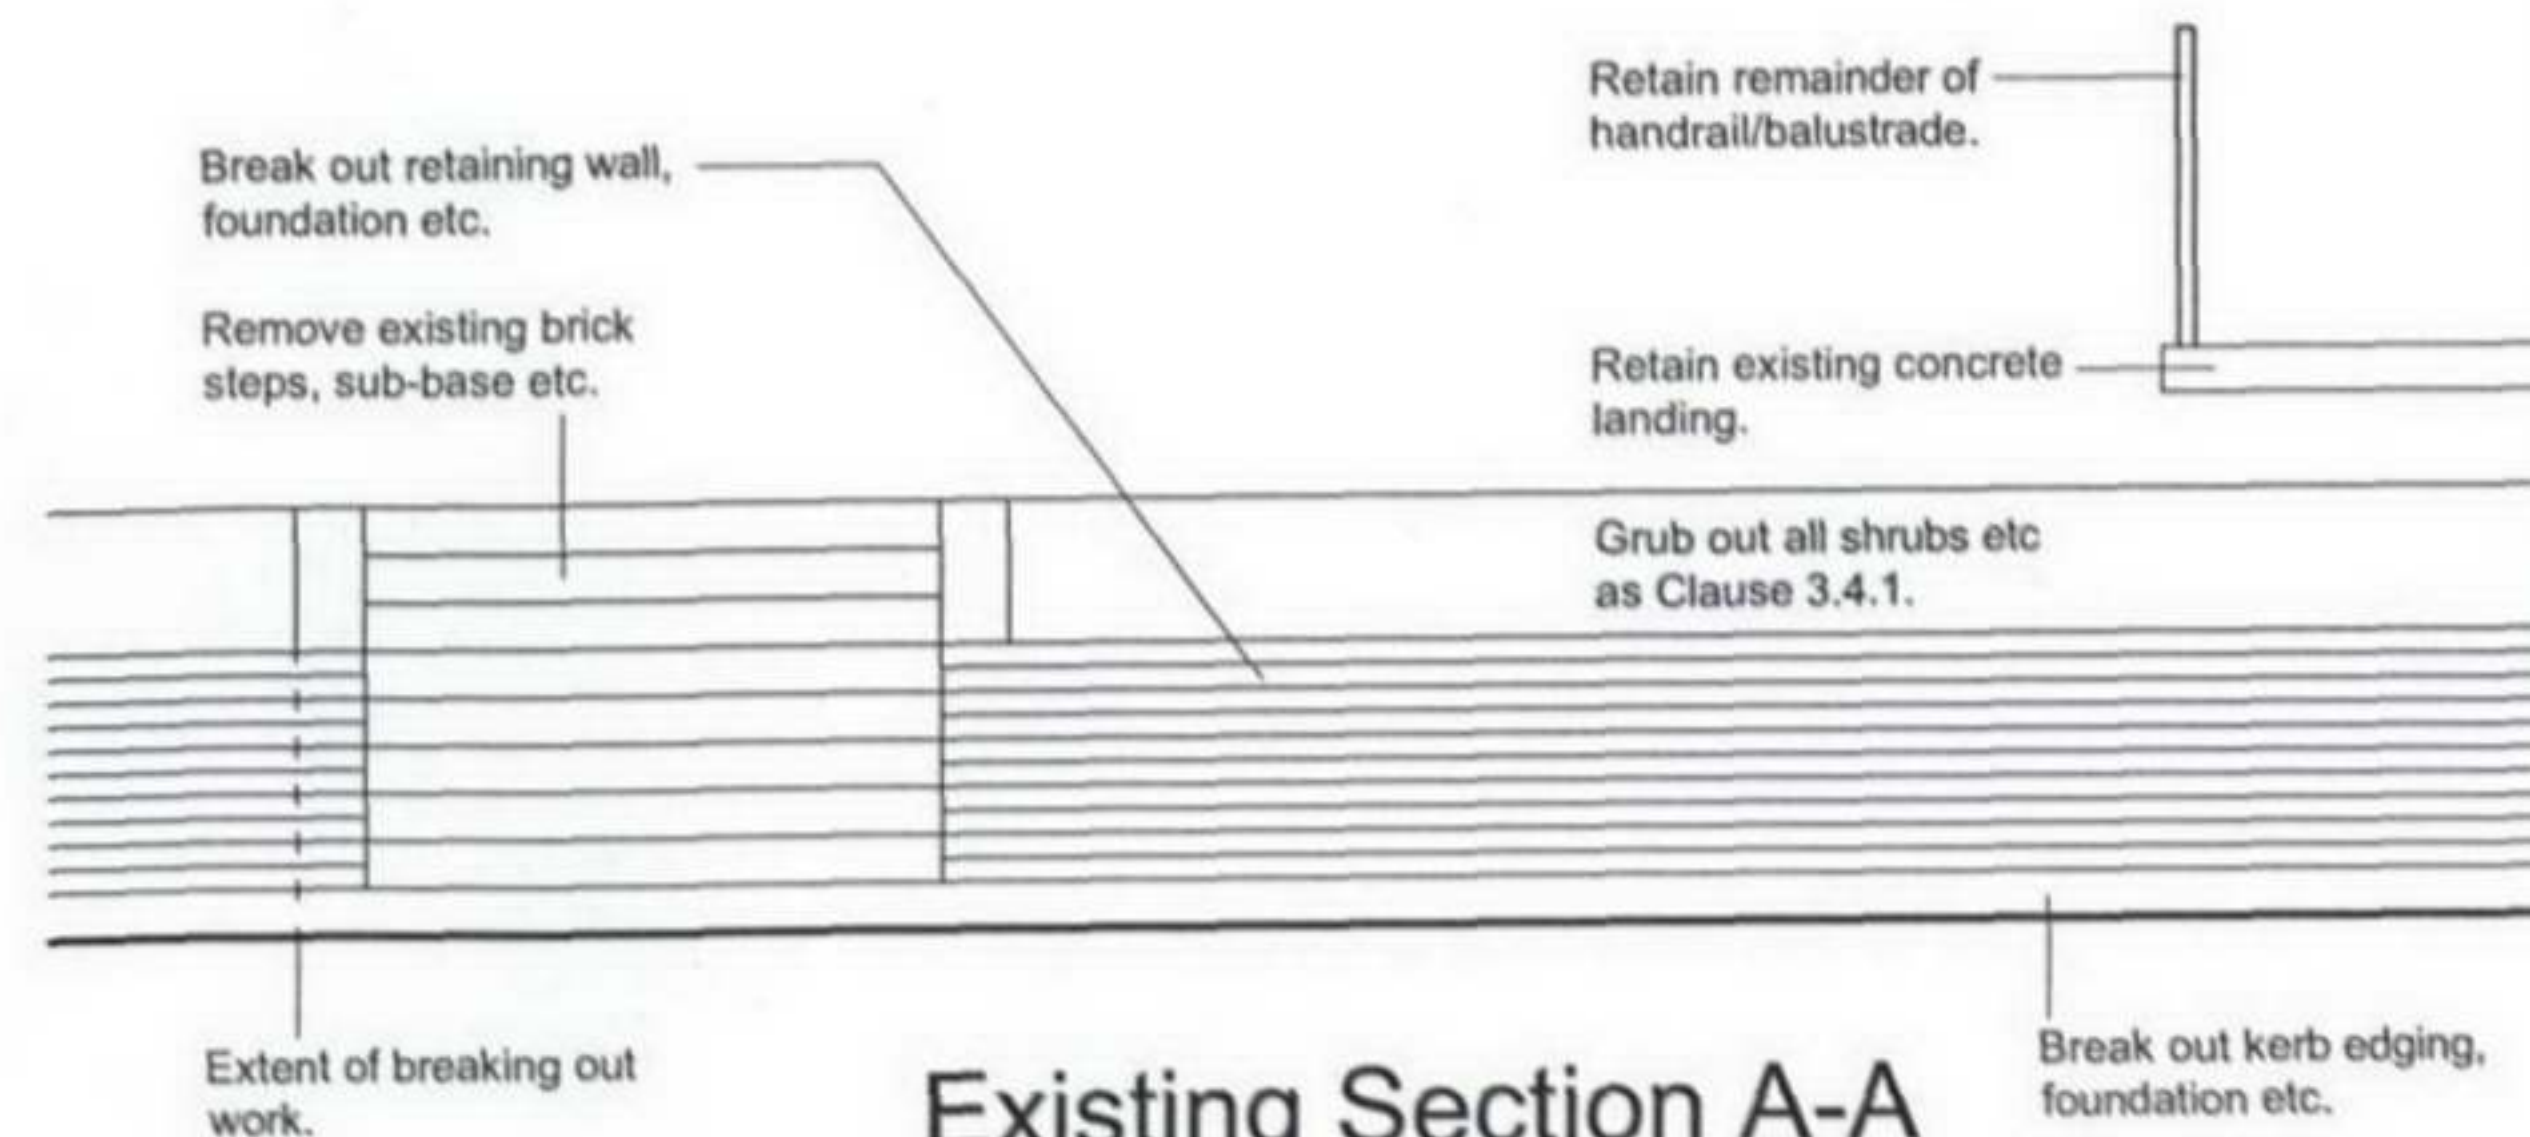


Existing Section A-A
 Step 4

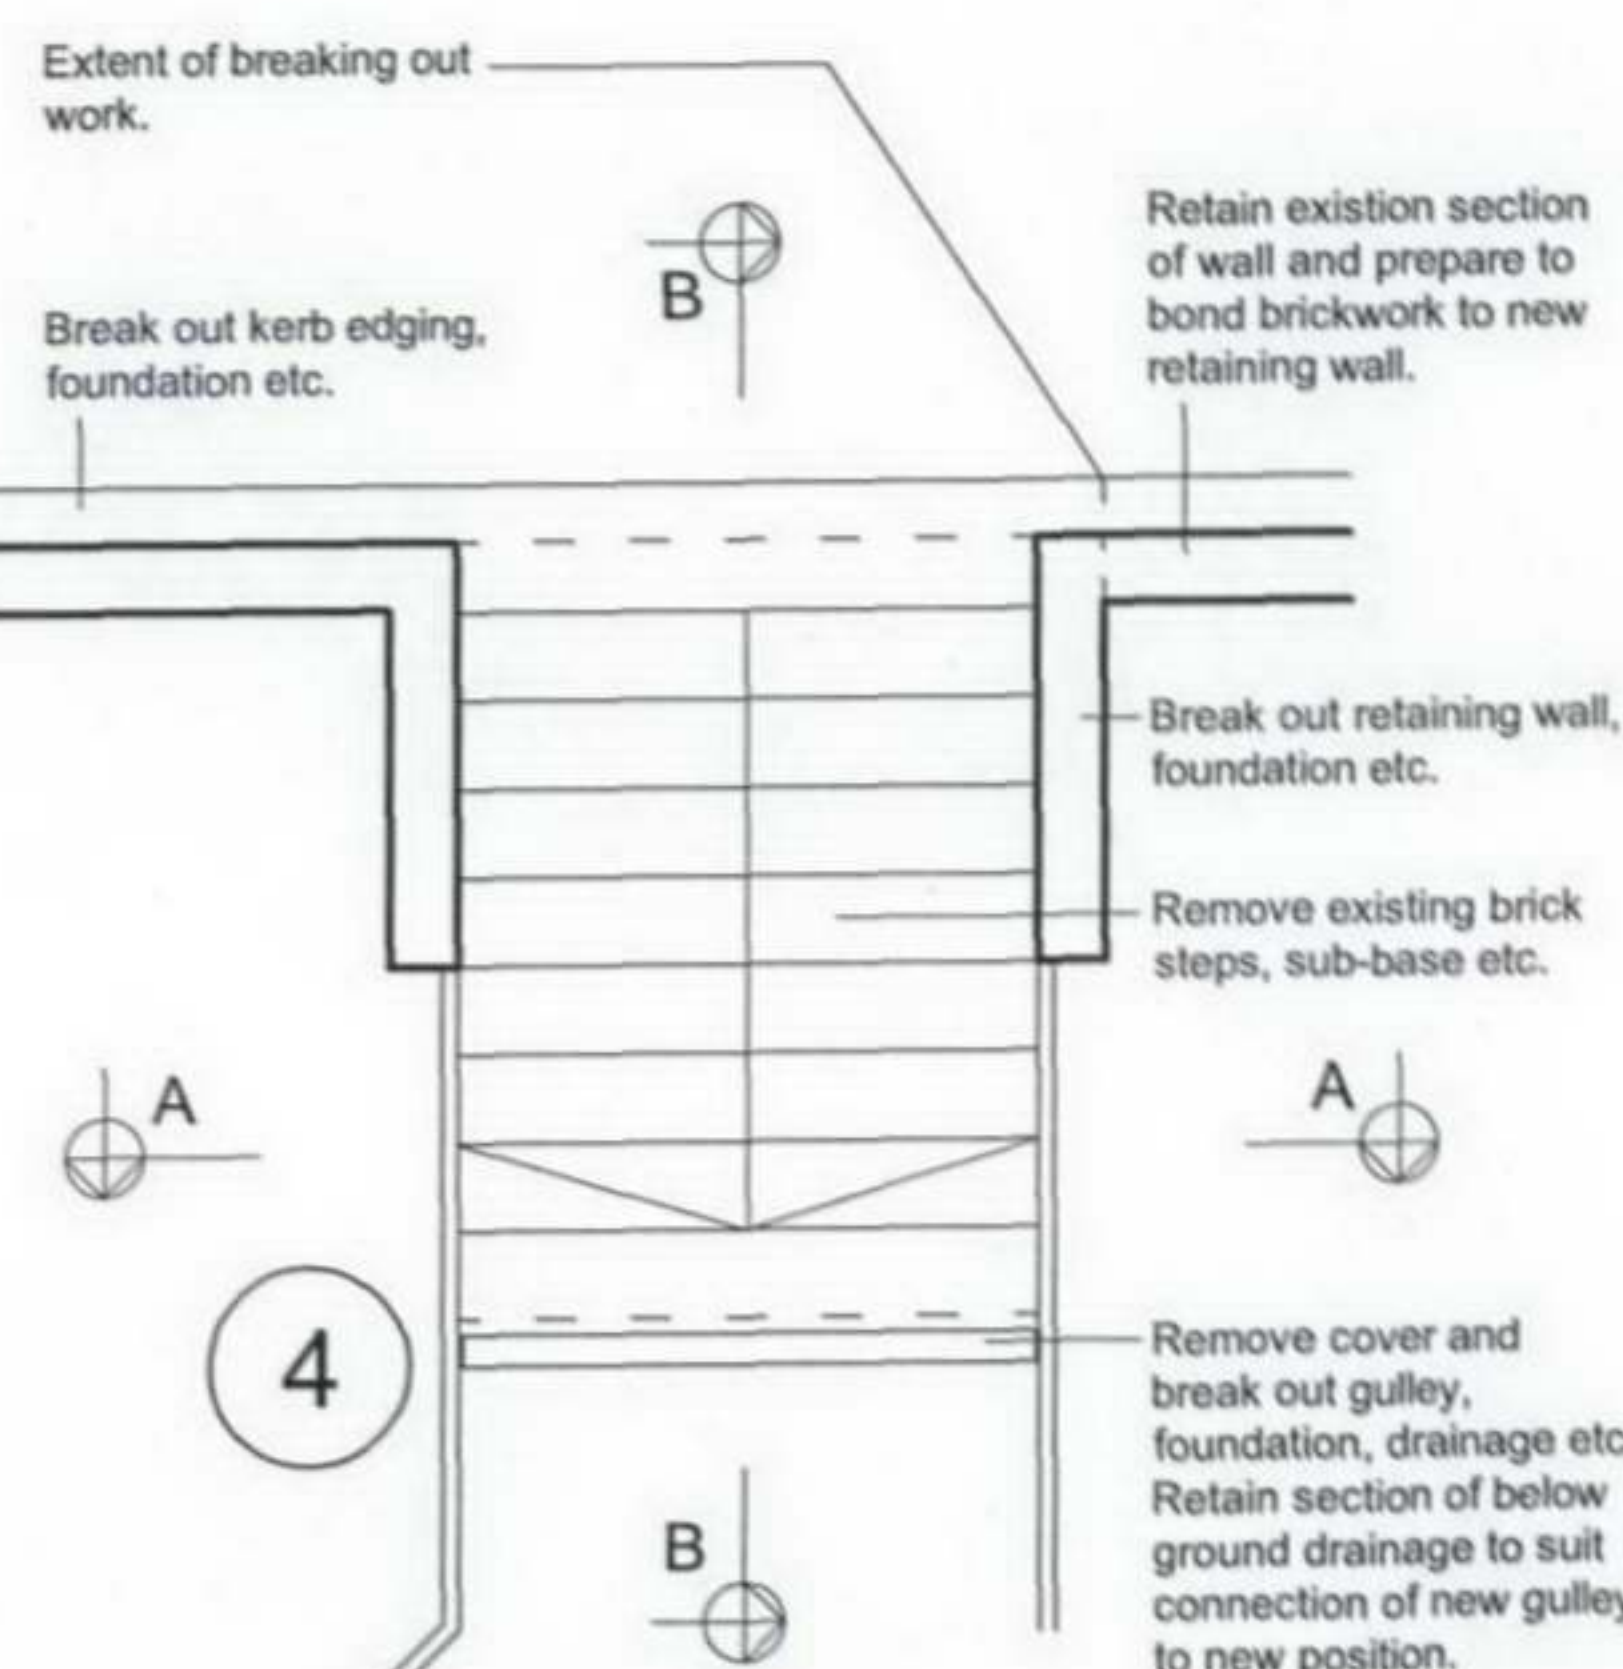

Existing Section B-B
 Step 4

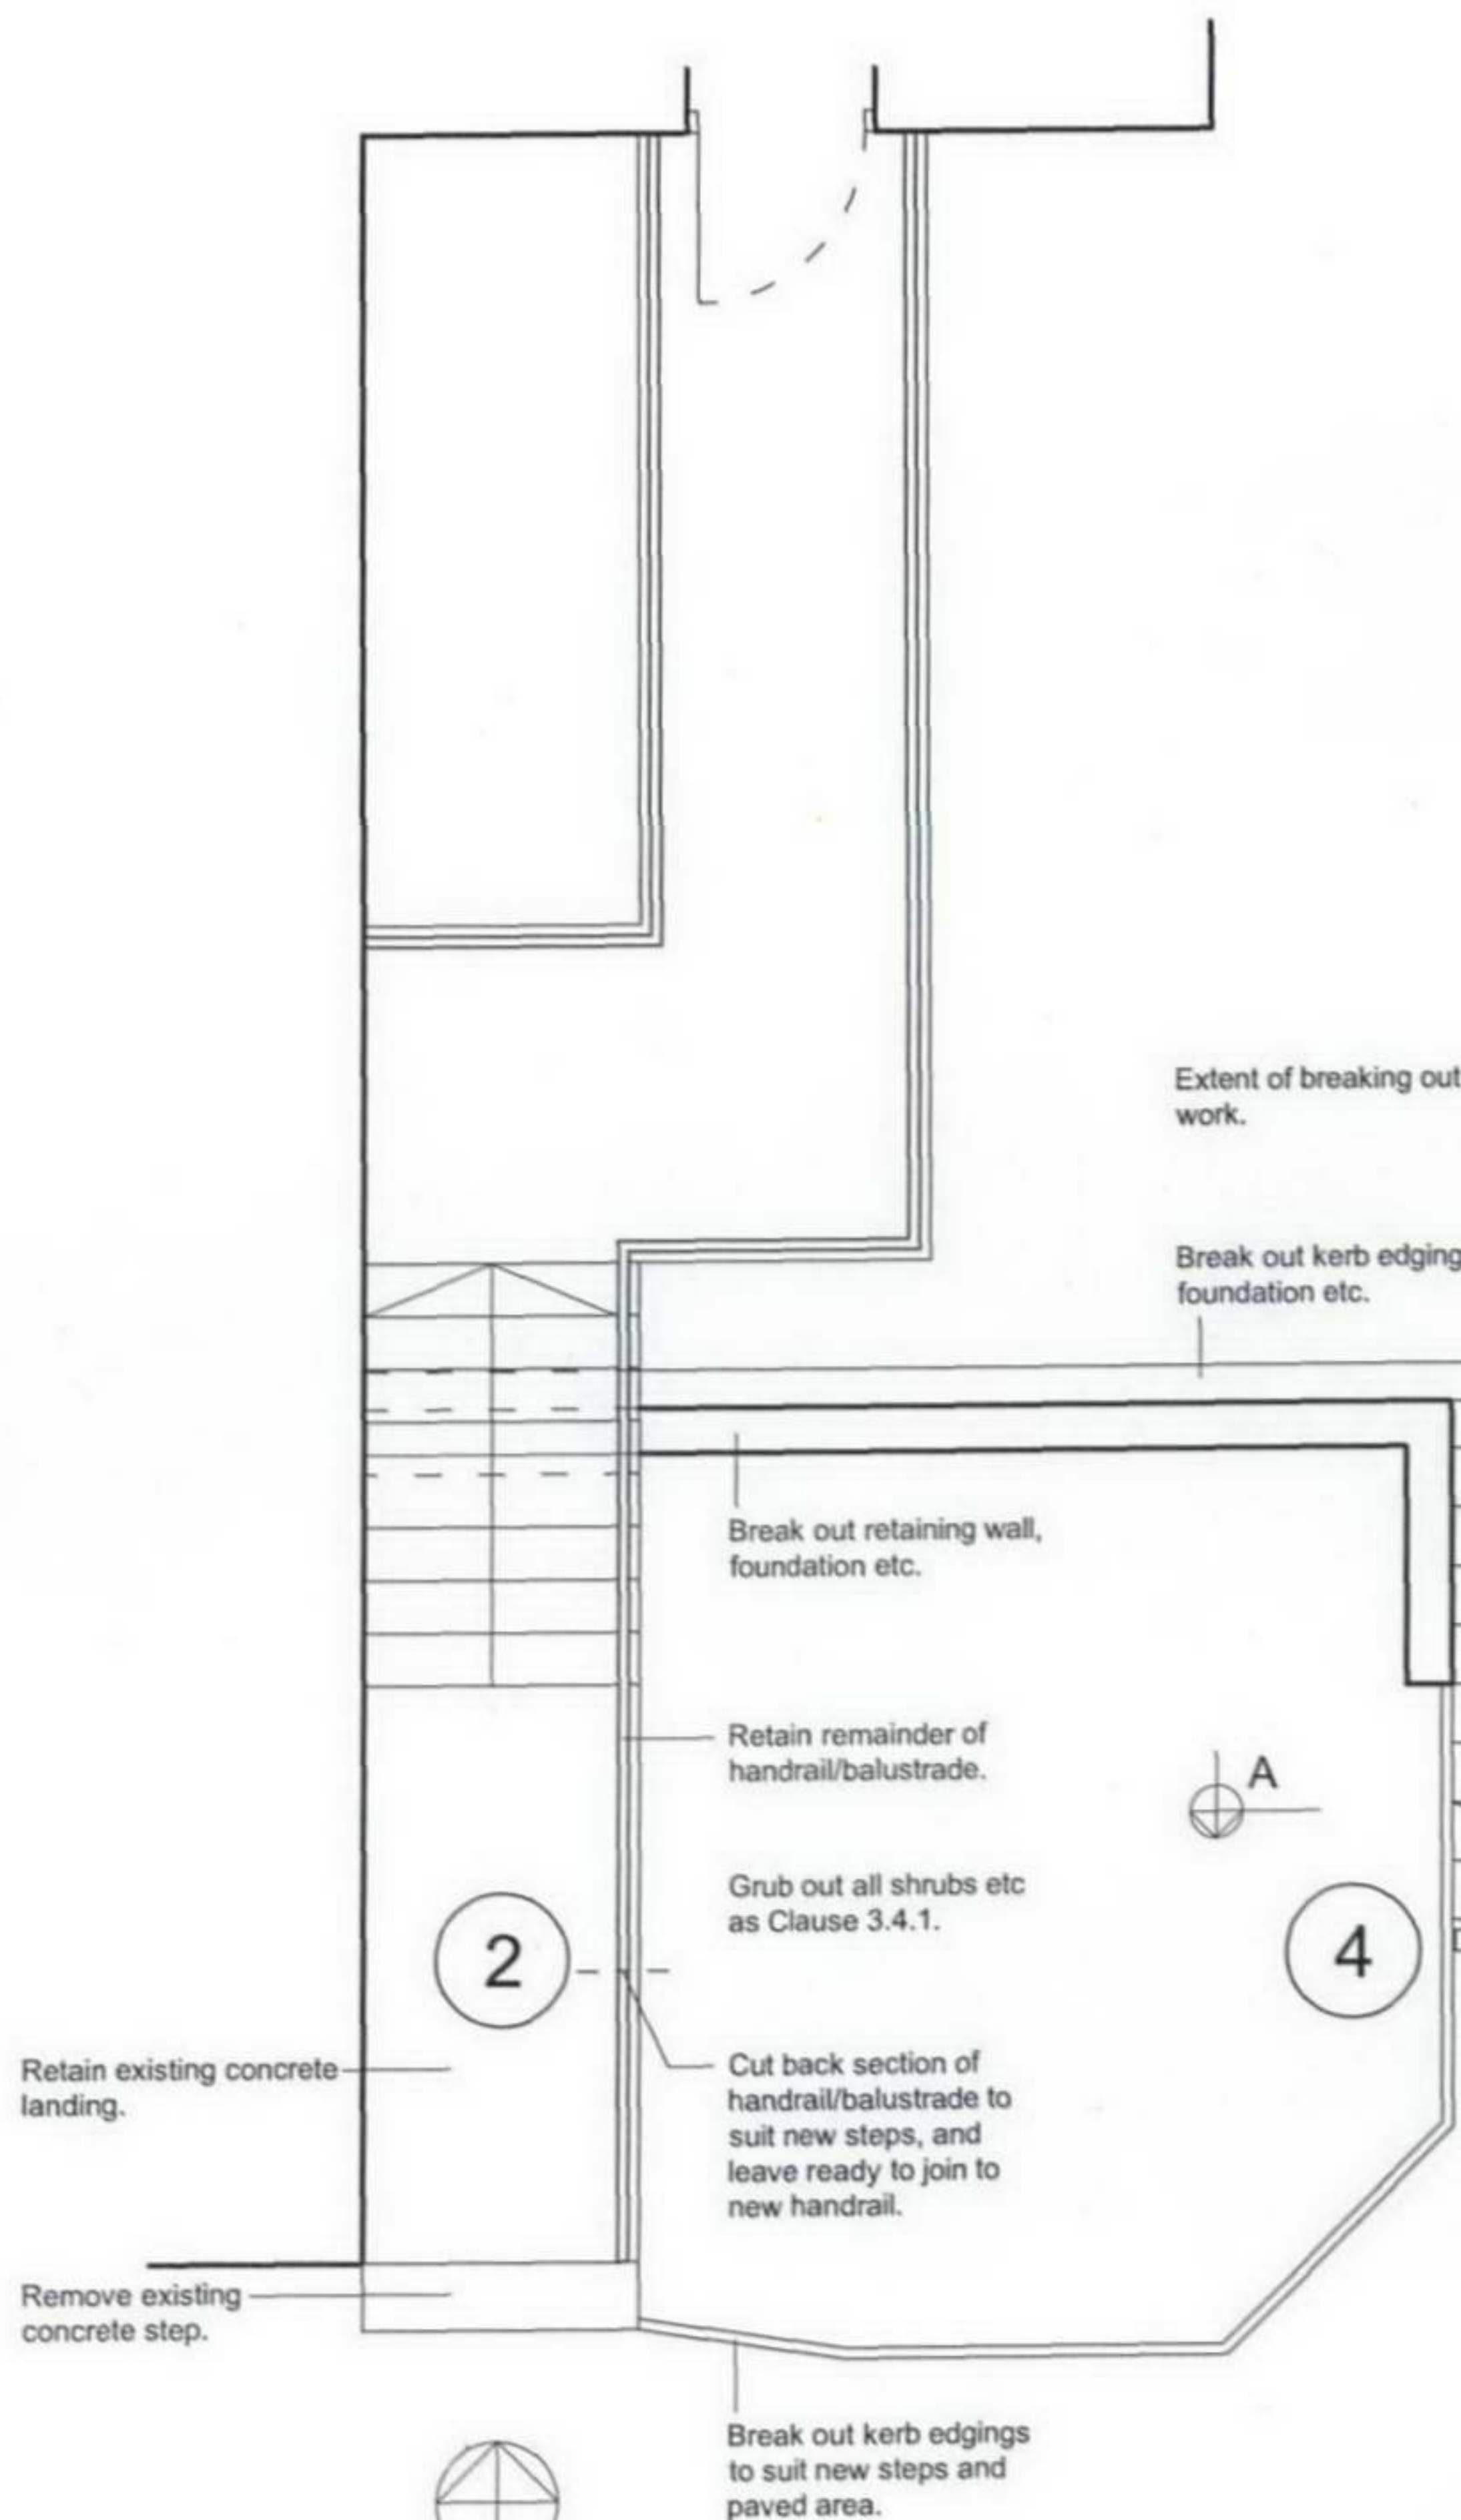

Existing Plan (Steps 2&4)

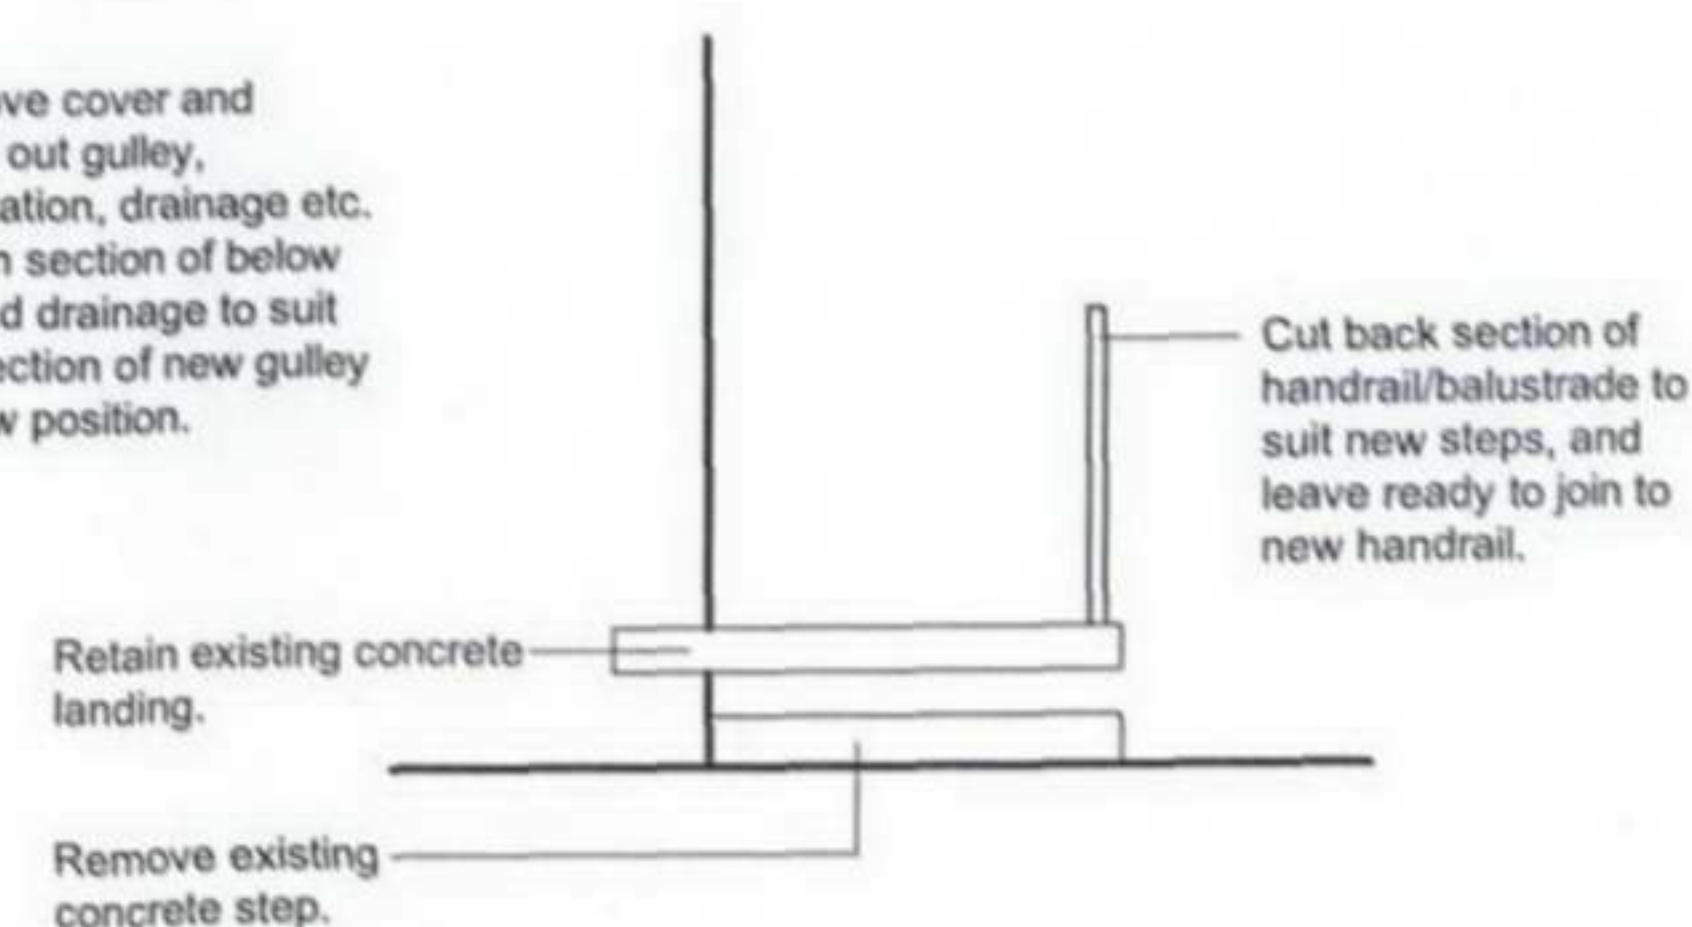

Existing Elevation A
 Step 2

RECEIVED
 - 1 SEP 2006

Rev.	Revision Description	Date
THE FULKER CONSULTANCY LIMITED  CHARTERED SURVEYORS CHARTERED PROJECT MANAGERS & ARCHITECTURAL DESIGN SERVICES 57 Windmill Street Gravesend Kent DA12 1BB Tel: 01474 369175 Fax: 01474 360115 email: info@fulkers.co.uk www.fulkers.co.uk		
Client Name Kings College London		
Project Hampstead Halls of Residence External Stair DDA Improvement Works		
Drawing Title Steps 2&4 Existing Plan, Elevation & Section		
Scale 1:50@A3		Date June 2006
Drawn by ACW		Checked RDF
Project no. 06/235		
Drawing no. 013		Rev no.