


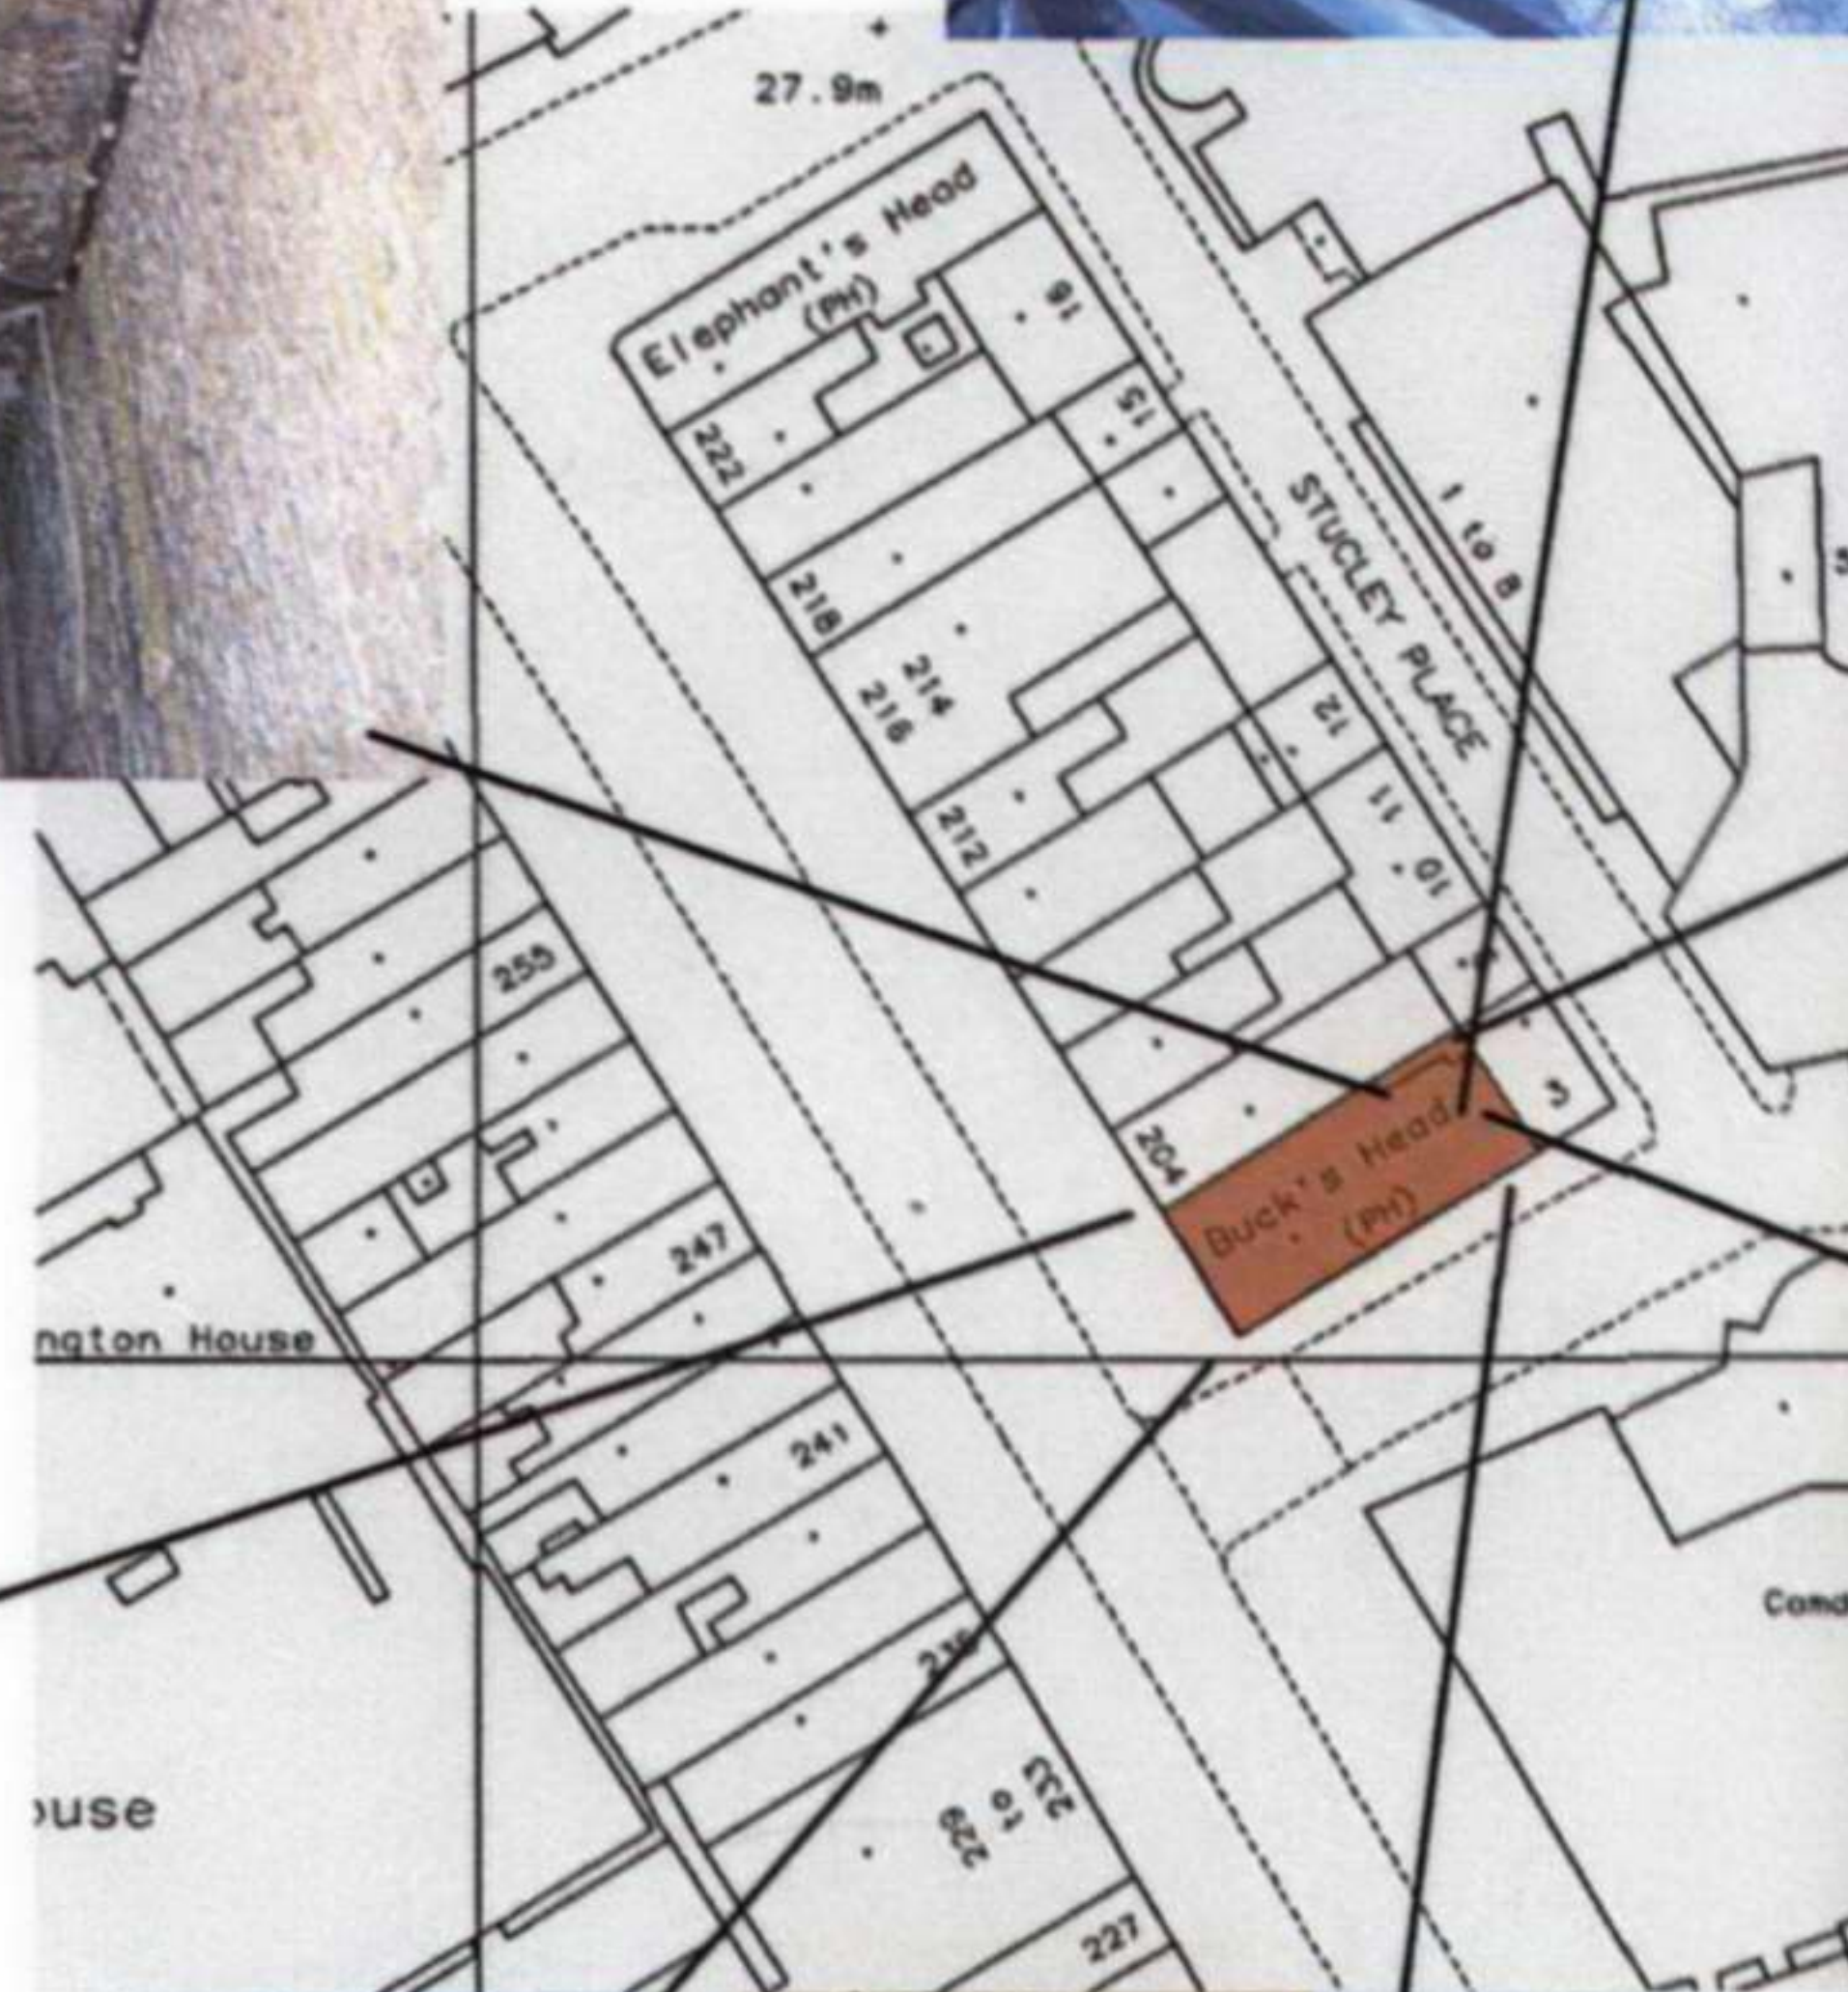

LONDON BOROUGH OF CAMDEN
ENVIRONMENT DEPT.
10 AUG 2006
RECEIVED

Revision	Date

pacific
design & build
limited

Burley Hall, Cardigan Lane, Leeds, LS4 2LE.
T: 0113 274 63 00 F: 0113 274 6268

TCG

Job Title The Bucks Head
202 Camden High Street
London NW18QR

Drawing Title
Surrounding Buildings

Scale NTS@PDF	Drawing No.
Date May 06	982/08
Drawn by	





LONDON BOROUGH OF CAMDEN
ENVIRONMENT DEPT.

01 SEP 2006

RECEIVED

Aluminium lightweight arms with elbow joint
that allows arms to fold sideways into cassette & are hidden

EXAMPLE OF AWNING STRUCTURE