



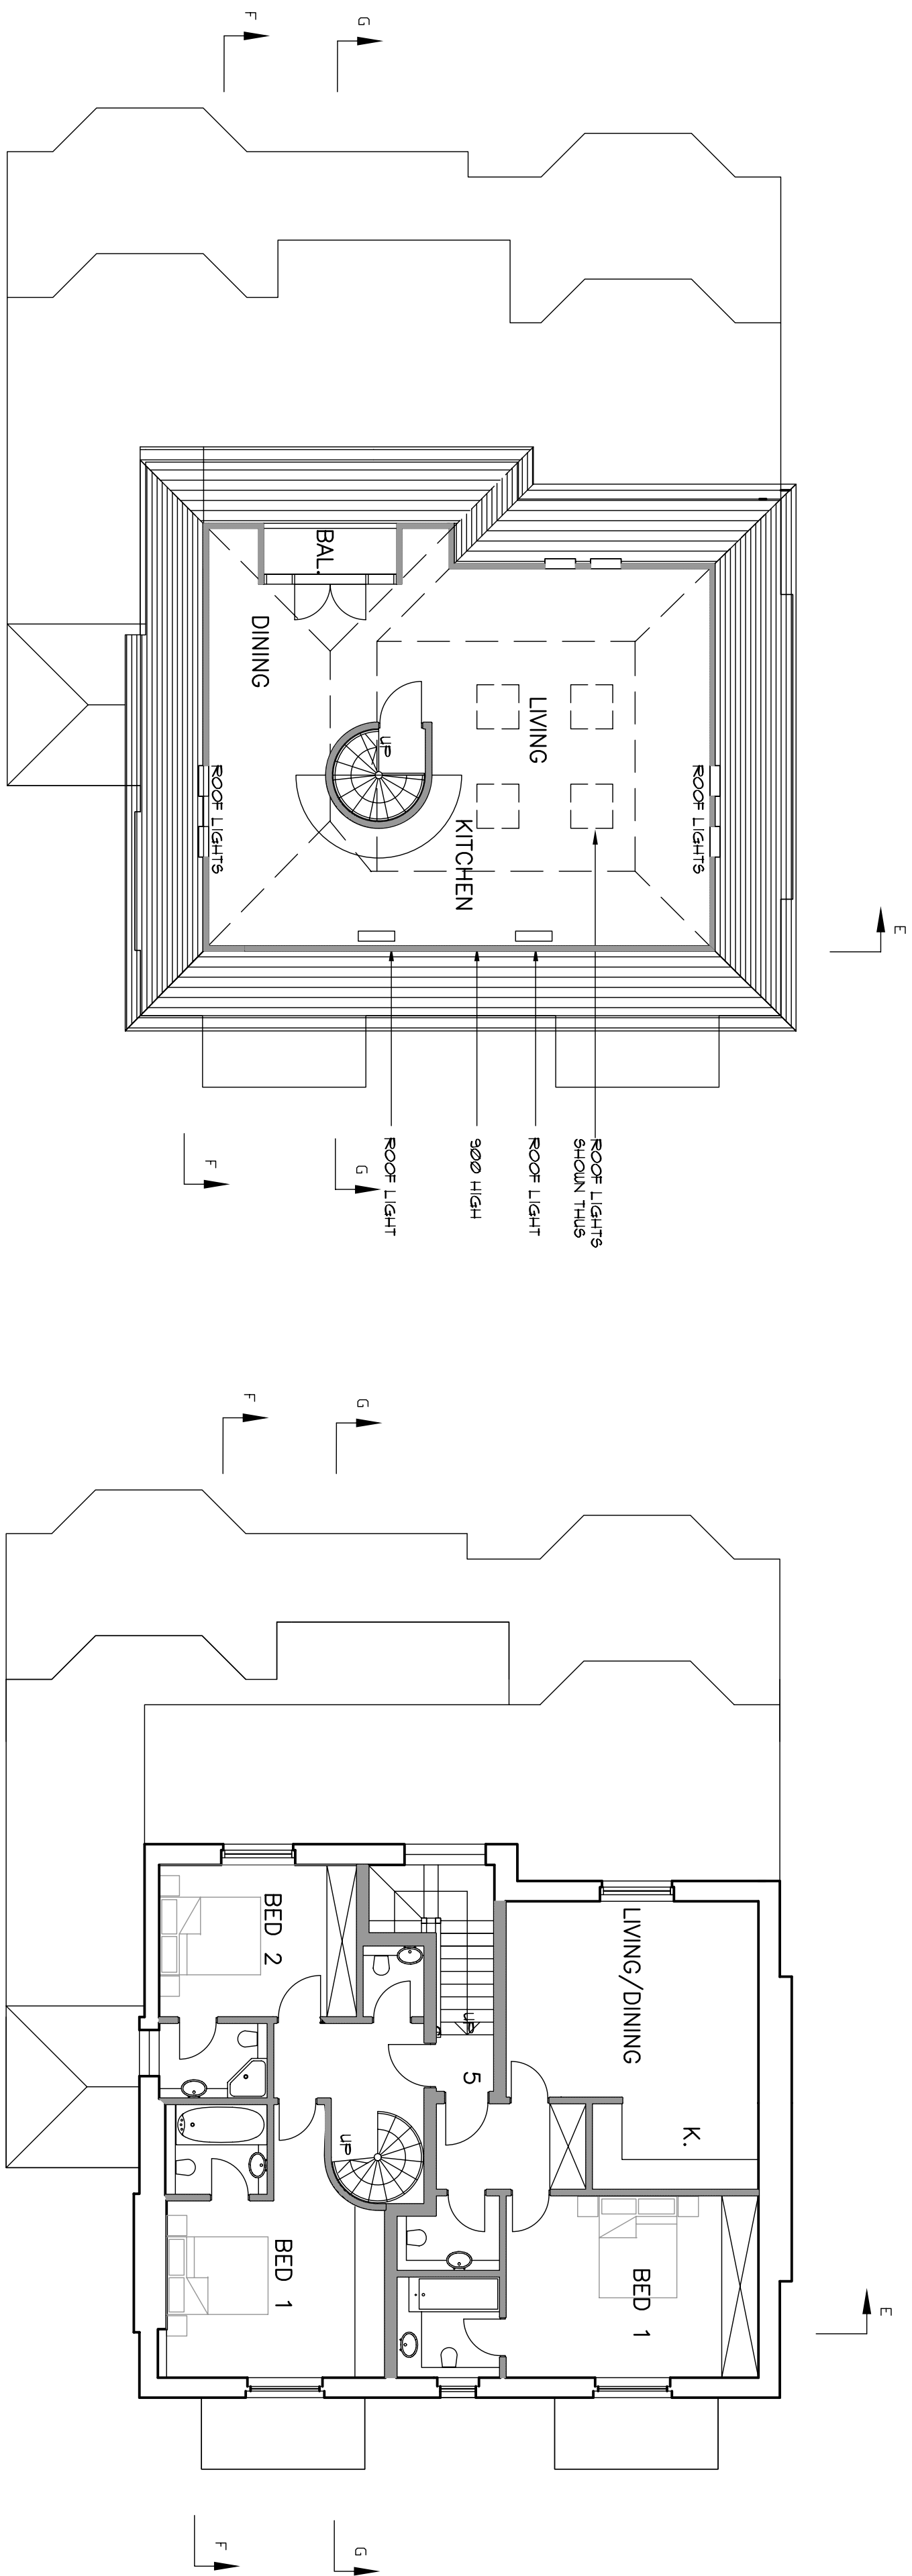


ROOF PLAN
(SHADED AREAS DENOTE NEW WORK)


SECOND FLOOR PLAN
(SHADED AREAS DENOTE NEW WORK)

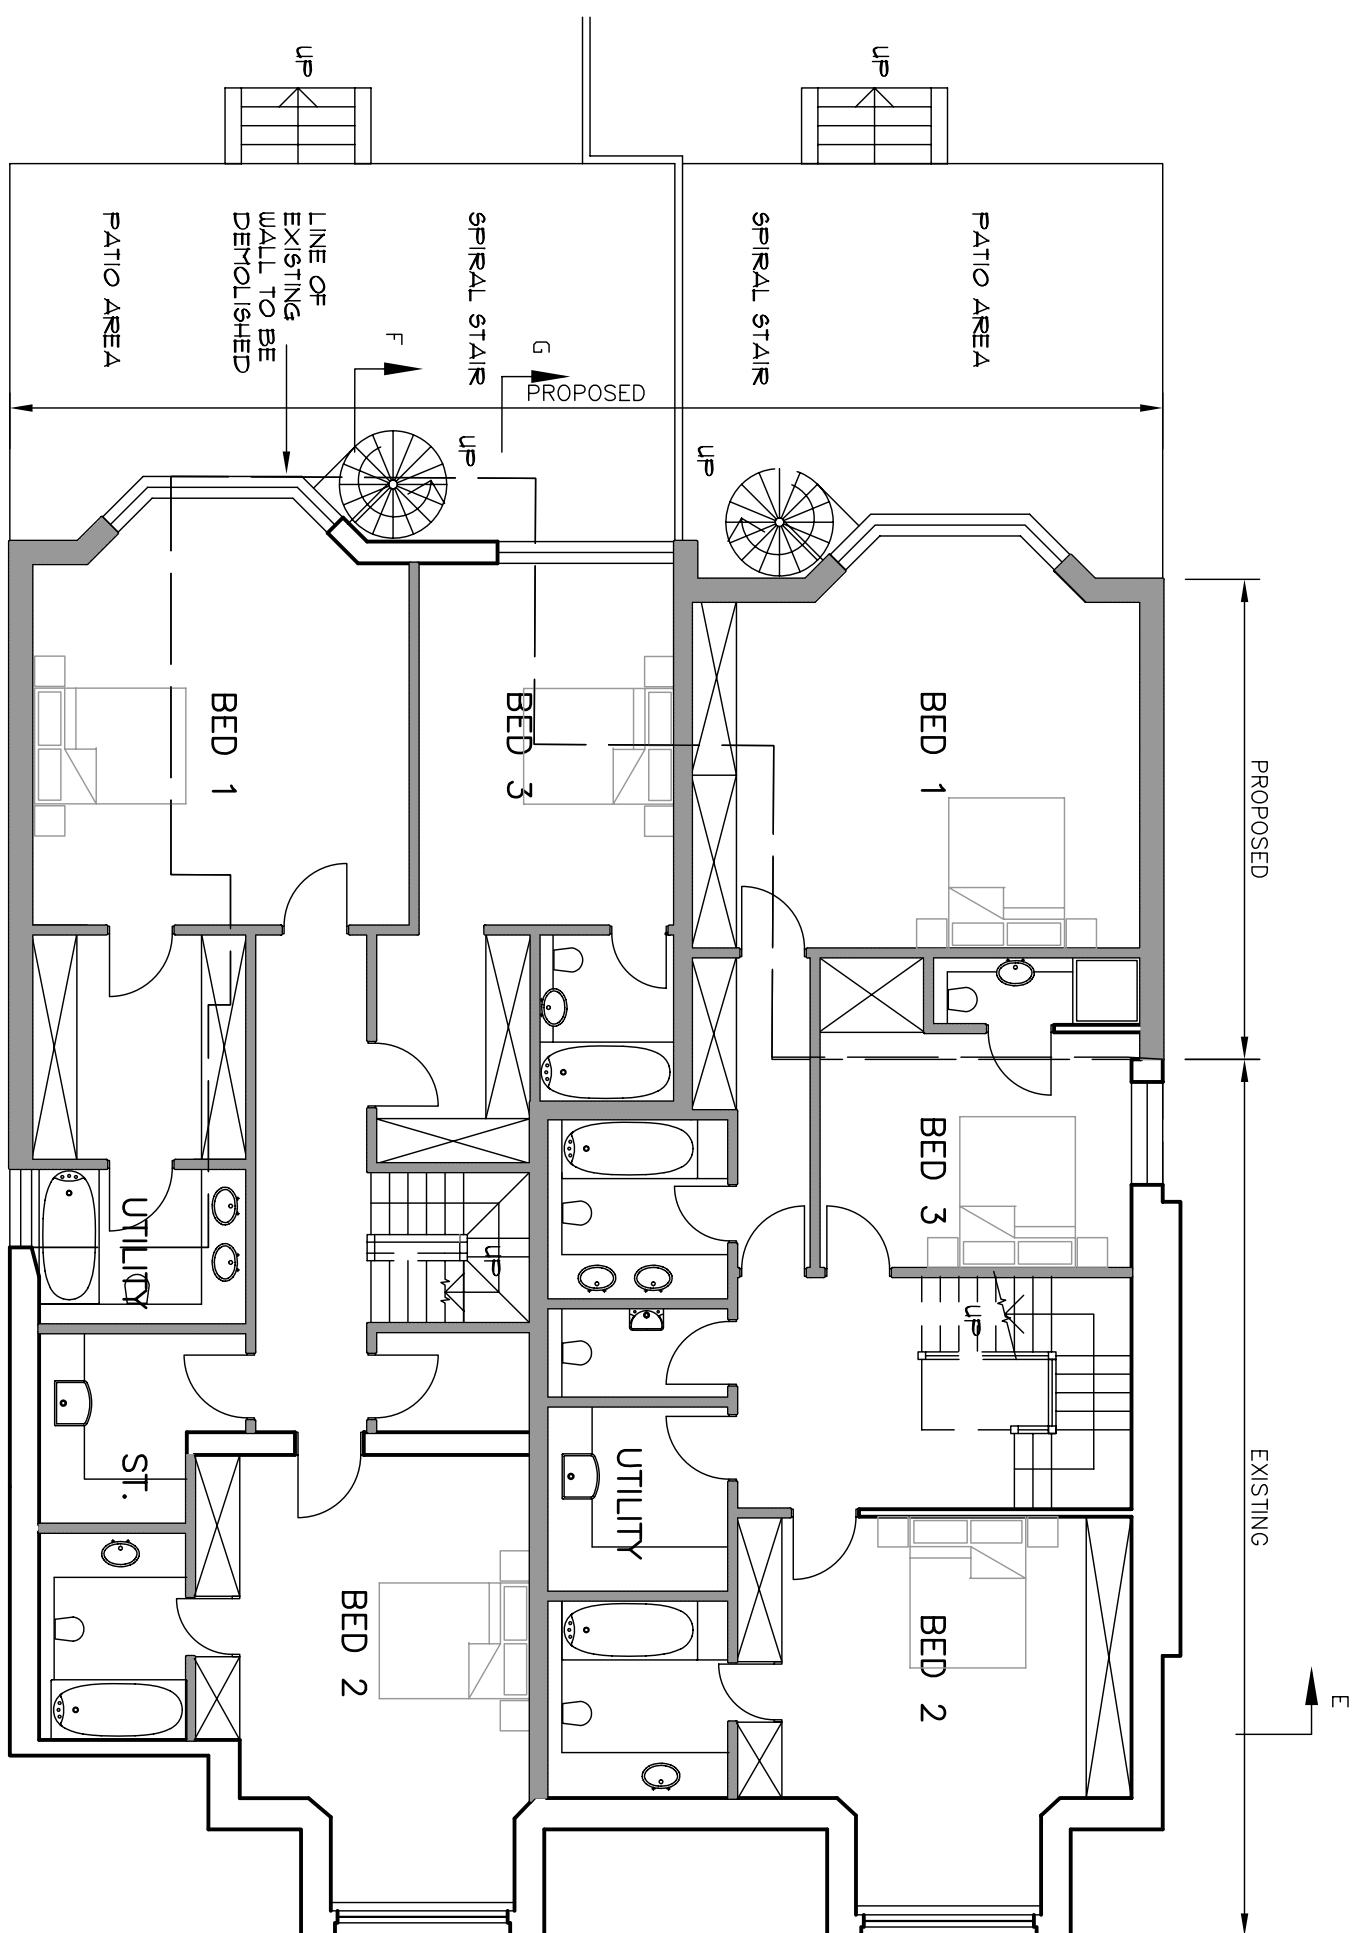

LOWER GROUND FLOOR
(SHADED AREAS DENOTE NEW WORK)

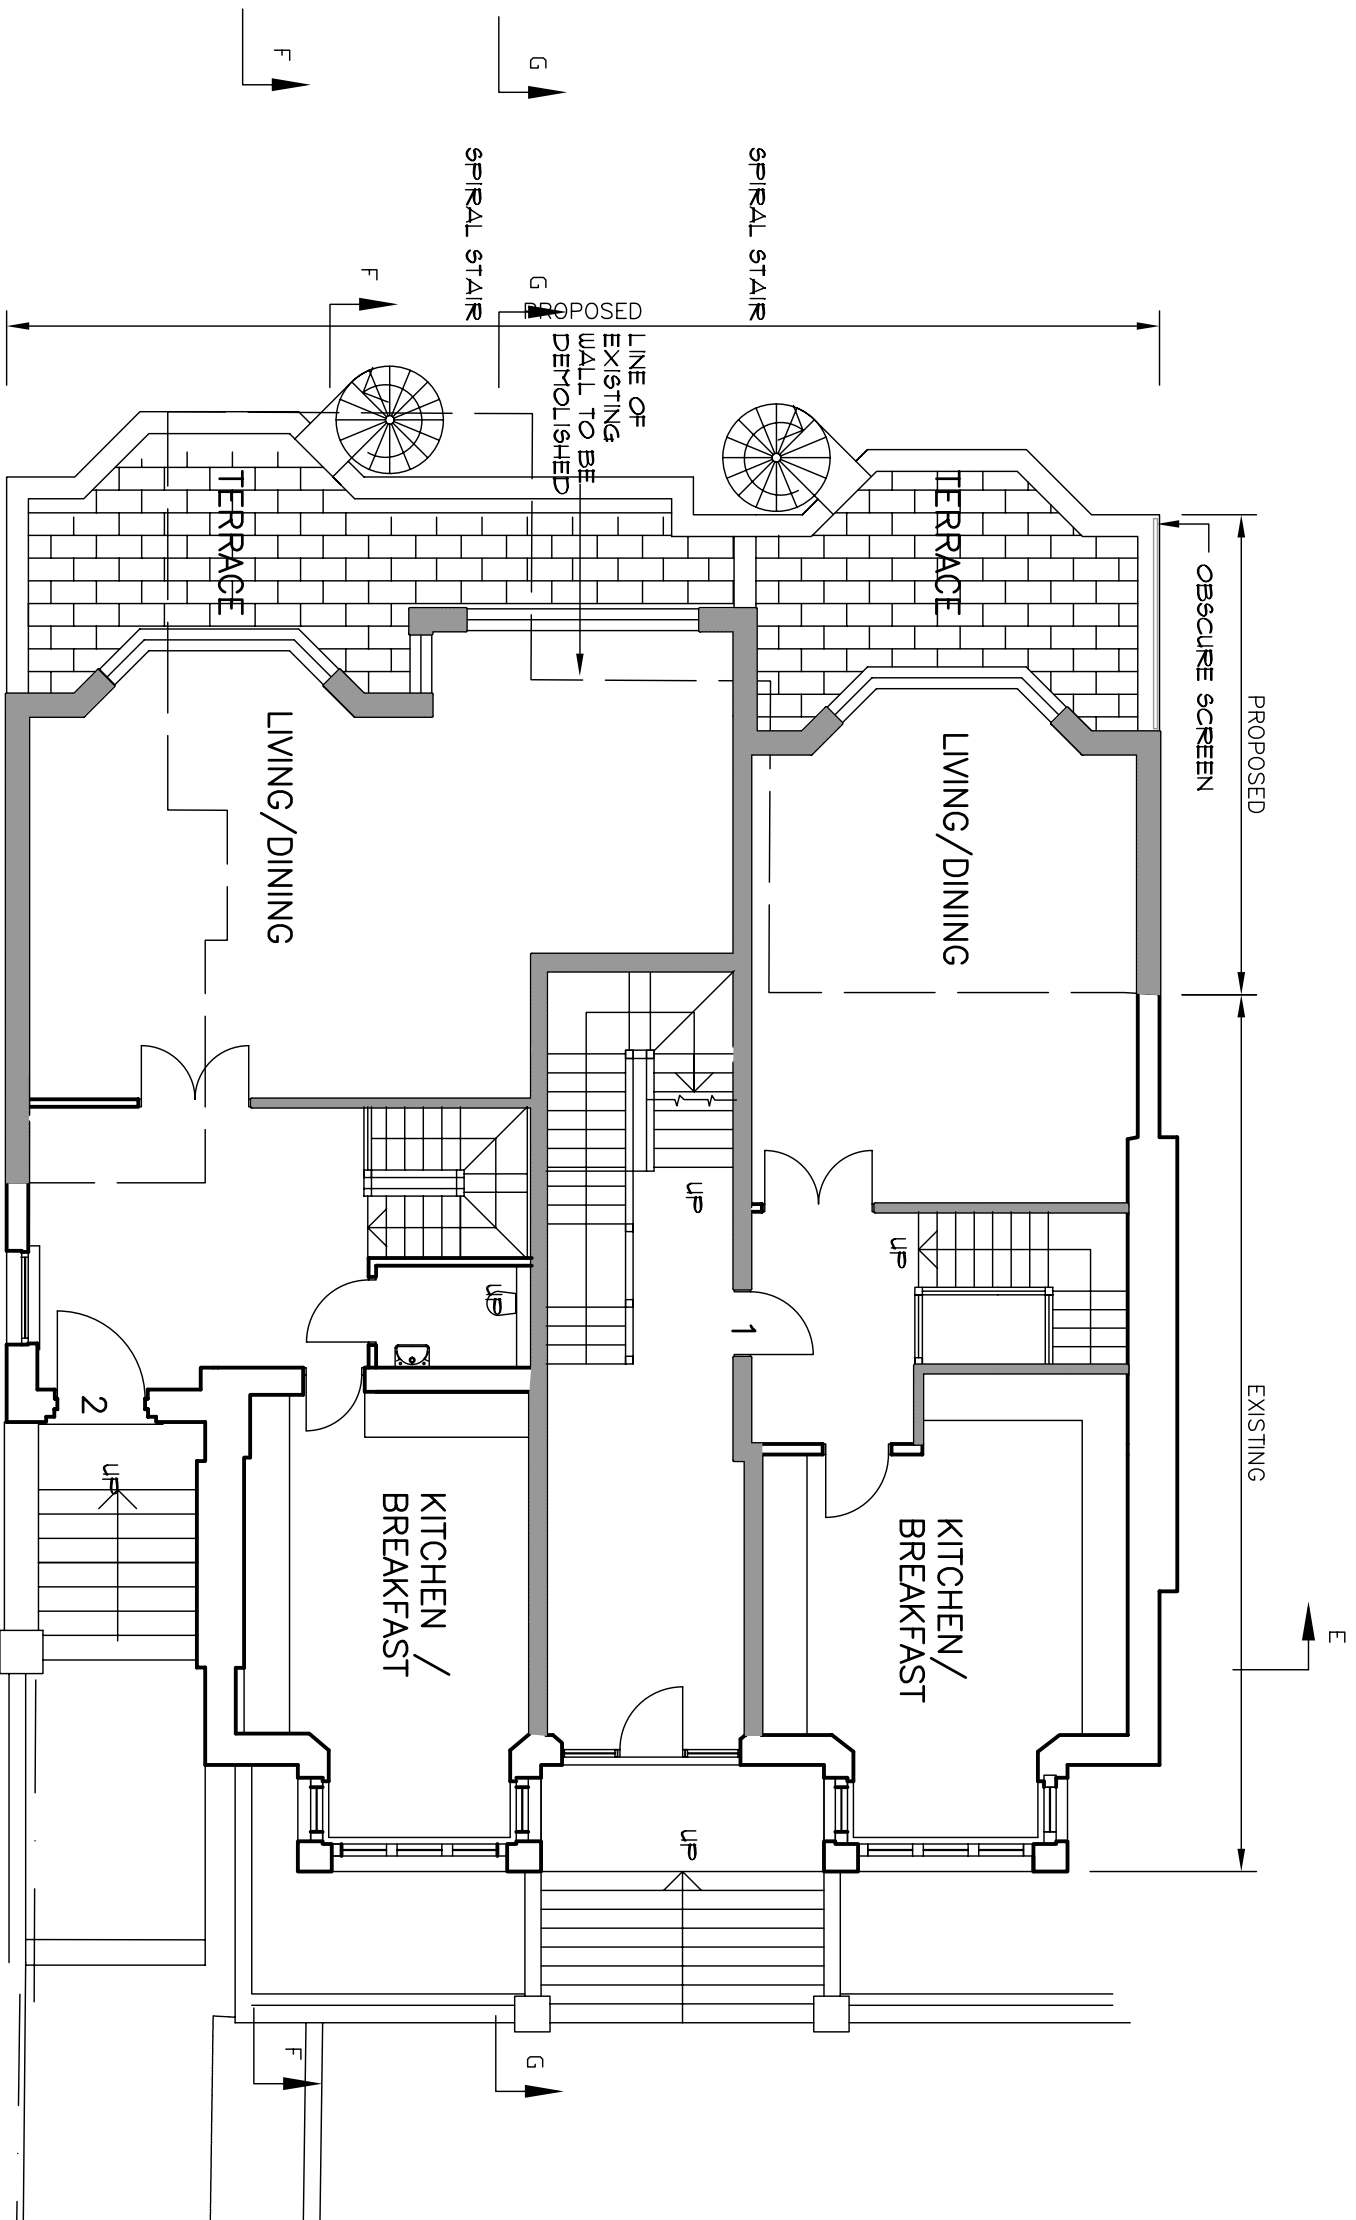

GROUND FLOOR PLAN
(SHADED AREAS DENOTE NEW WORK)

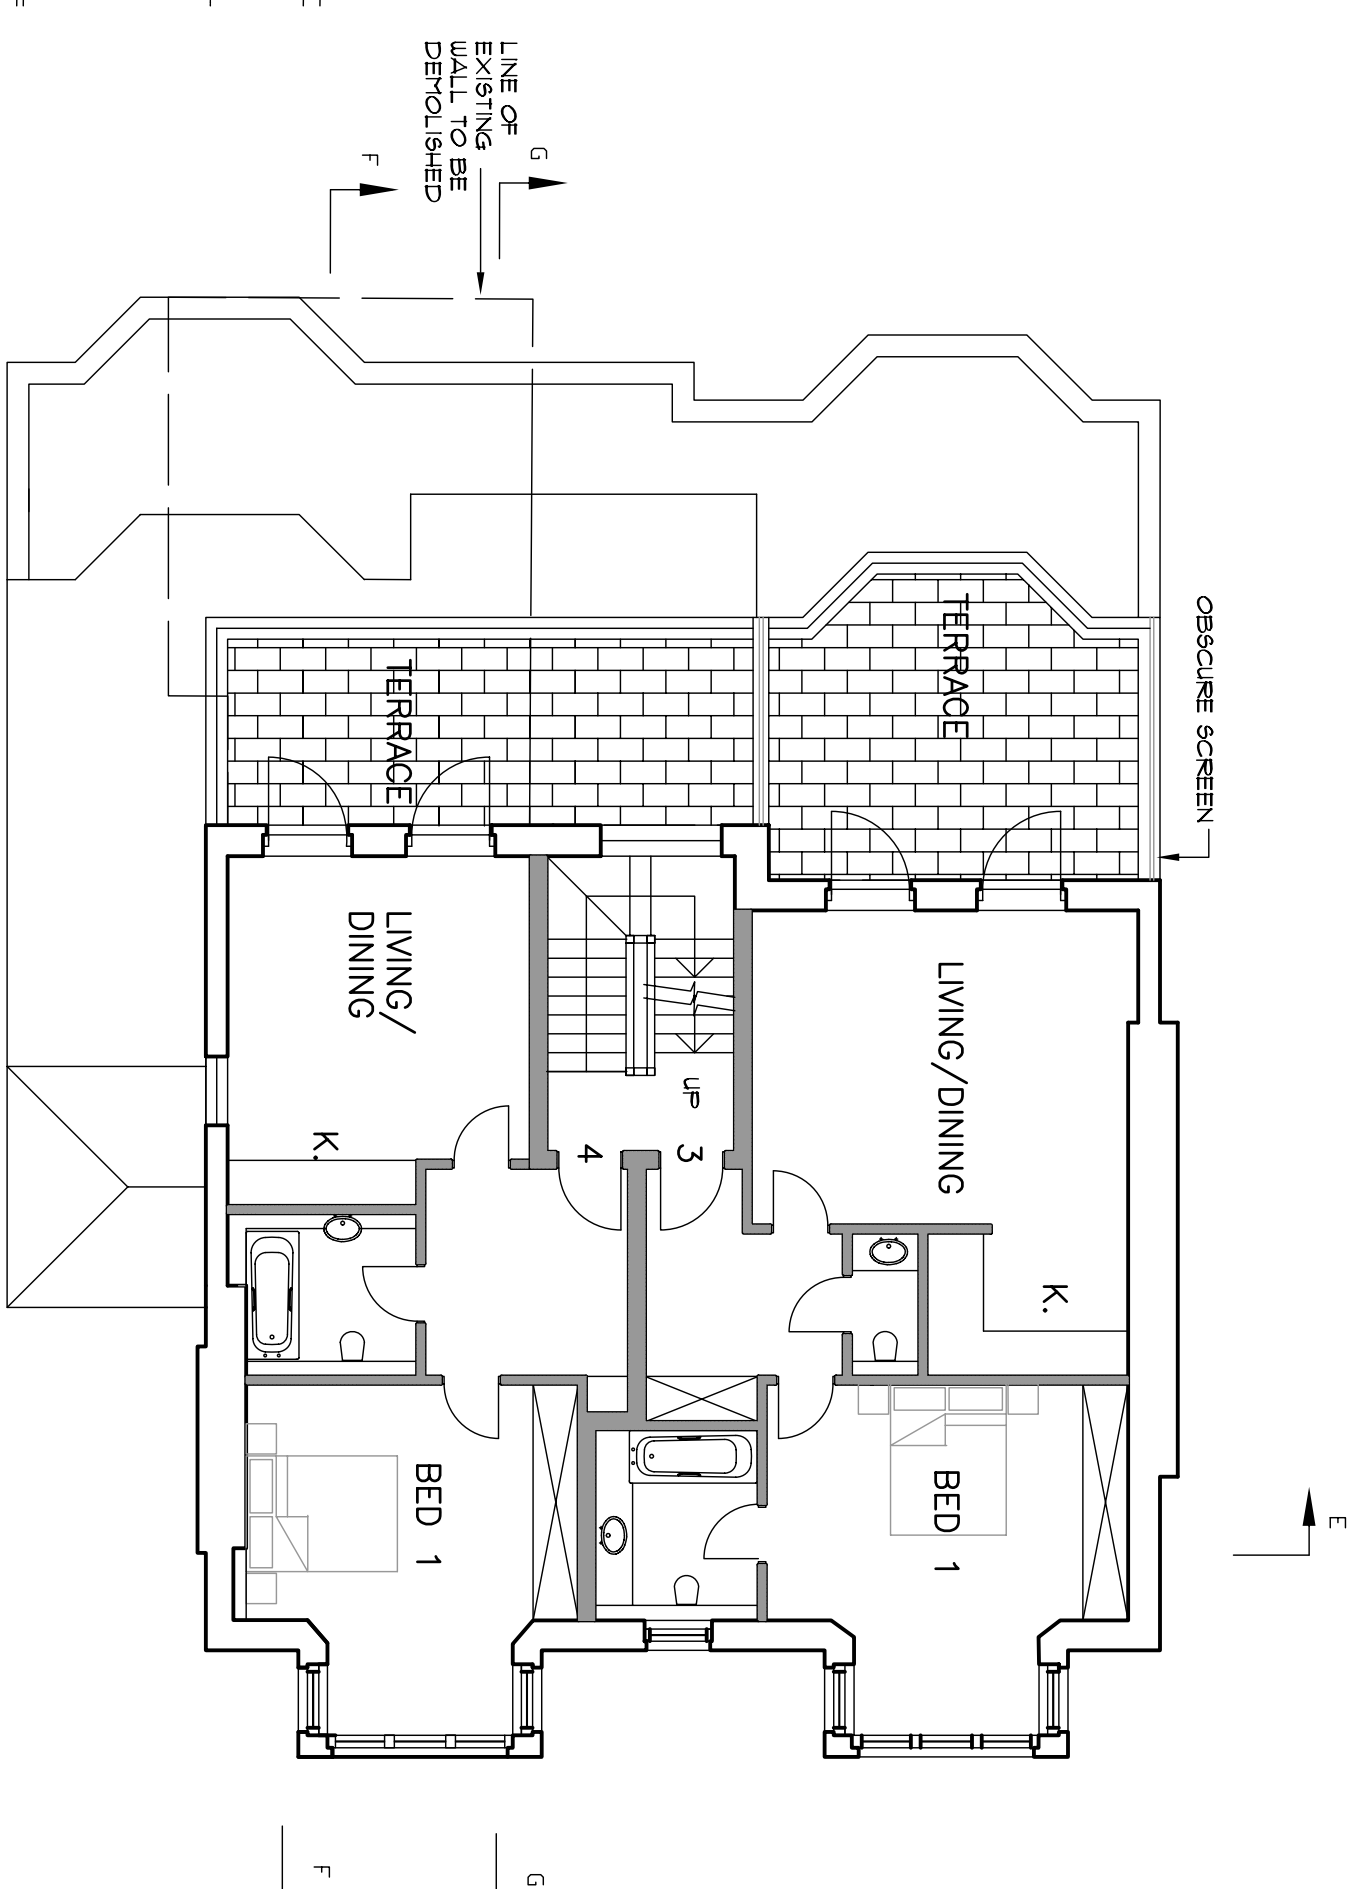

FIRST FLOOR PLAN
(SHADED AREAS DENOTE NEW WORK)

- REVISIONS
- | | | |
|---|--|-----------|
| F | REVISIONS REQUESTED TO ACCORD WITH PLANNING REQUIREMENTS | SEPT 2003 |
| G | GENERAL REVISIONS TO ACCORD WITH PLANNING REQUIREMENTS | OCT 2003 |
| H | REVISIONS TO ACCORD WITH PLANNING REQUIREMENTS | DEC 2003 |
| | REVISIONS TO ACCORD WITH PLANNING REQUIREMENTS | SEPT 2006 |