

PROPOSED 17-21 DOORWAY - 1:25

PROPOSED SECTION AA - 1:25

EXISTING 17-21 DOORWAY -1:25

PROPOSED 17-21 DOORWAY -1:25

PROPOSED LONG ELEVATION - 1:50

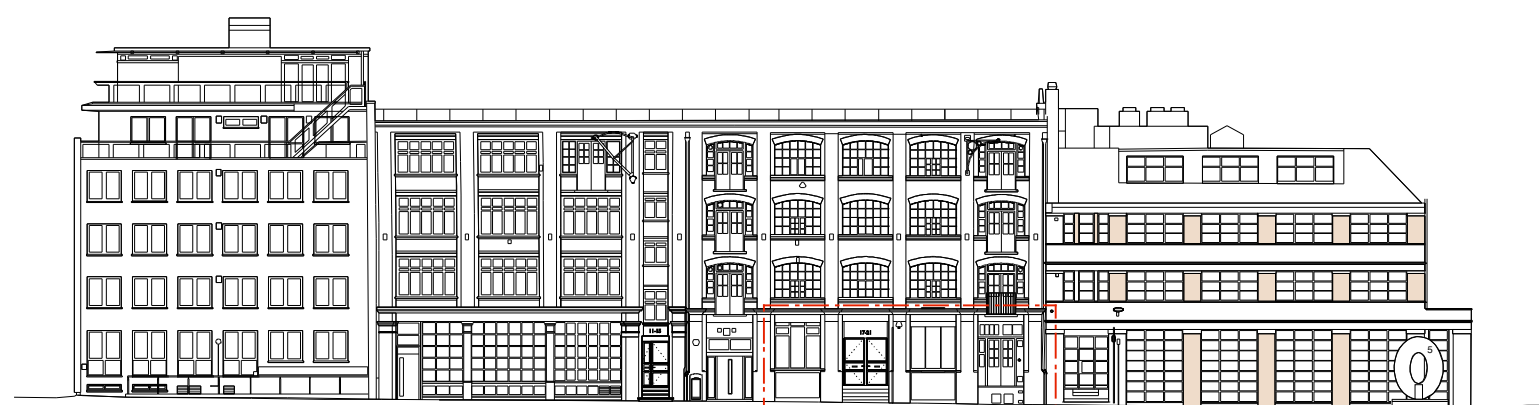
PROPOSED DOORWAY PLAN - 1:25

Do not scale drawings

All dimensions are in millimeters unless stated otherwise

Use figured dimensions only
and report any discrepancies
in writing to the architect

Key Elevation

[illegible]