


All dimensions are in millimetres unless stated otherwise

Use figured dimensions only and report any discrepancies in writing to the architect

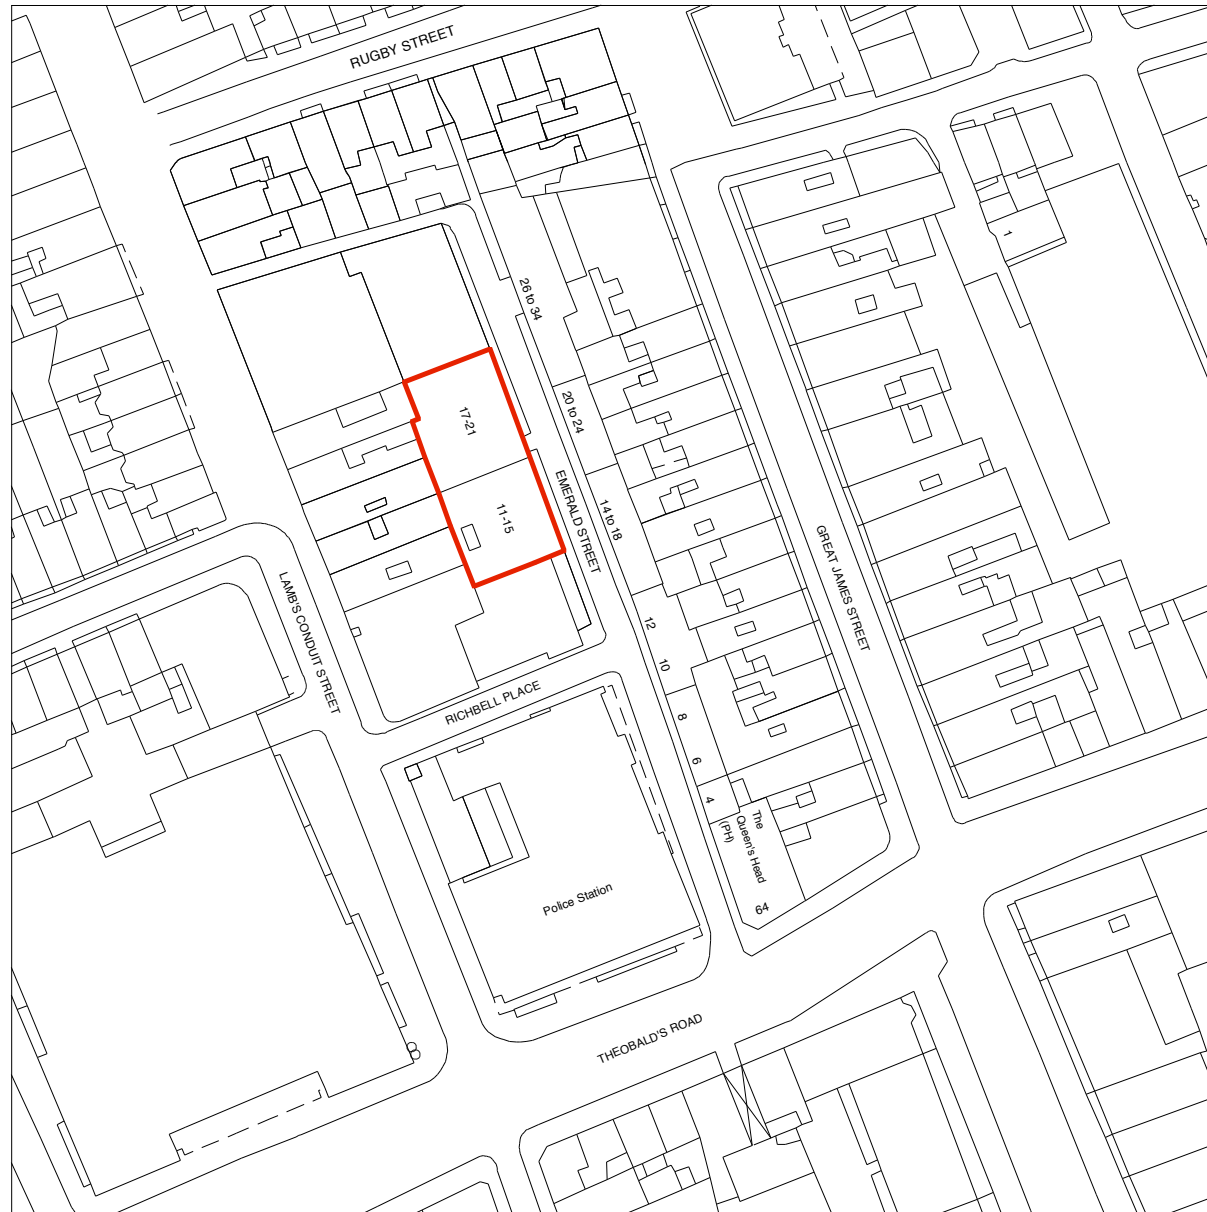

Red line indicates proposed site



P	Issued for Planning	CW	24/08/0
Rev	Description	Drawn	Date

Location Plan  
PLANNING  
Scale 1:1250 @ A3

Draw N° 116-P-01		Rev P
Drawn by AK	Checked by	Size A3

**HUGHBROUGHTONARCHITECTS**  
4 Addison Bridge Place London W14 8XP  
T 020 7602 8840 F 020 7602 5254 E info@hbarchitects.co.uk