


SITE LOCATION PLAN

55 Neal Street, WC2

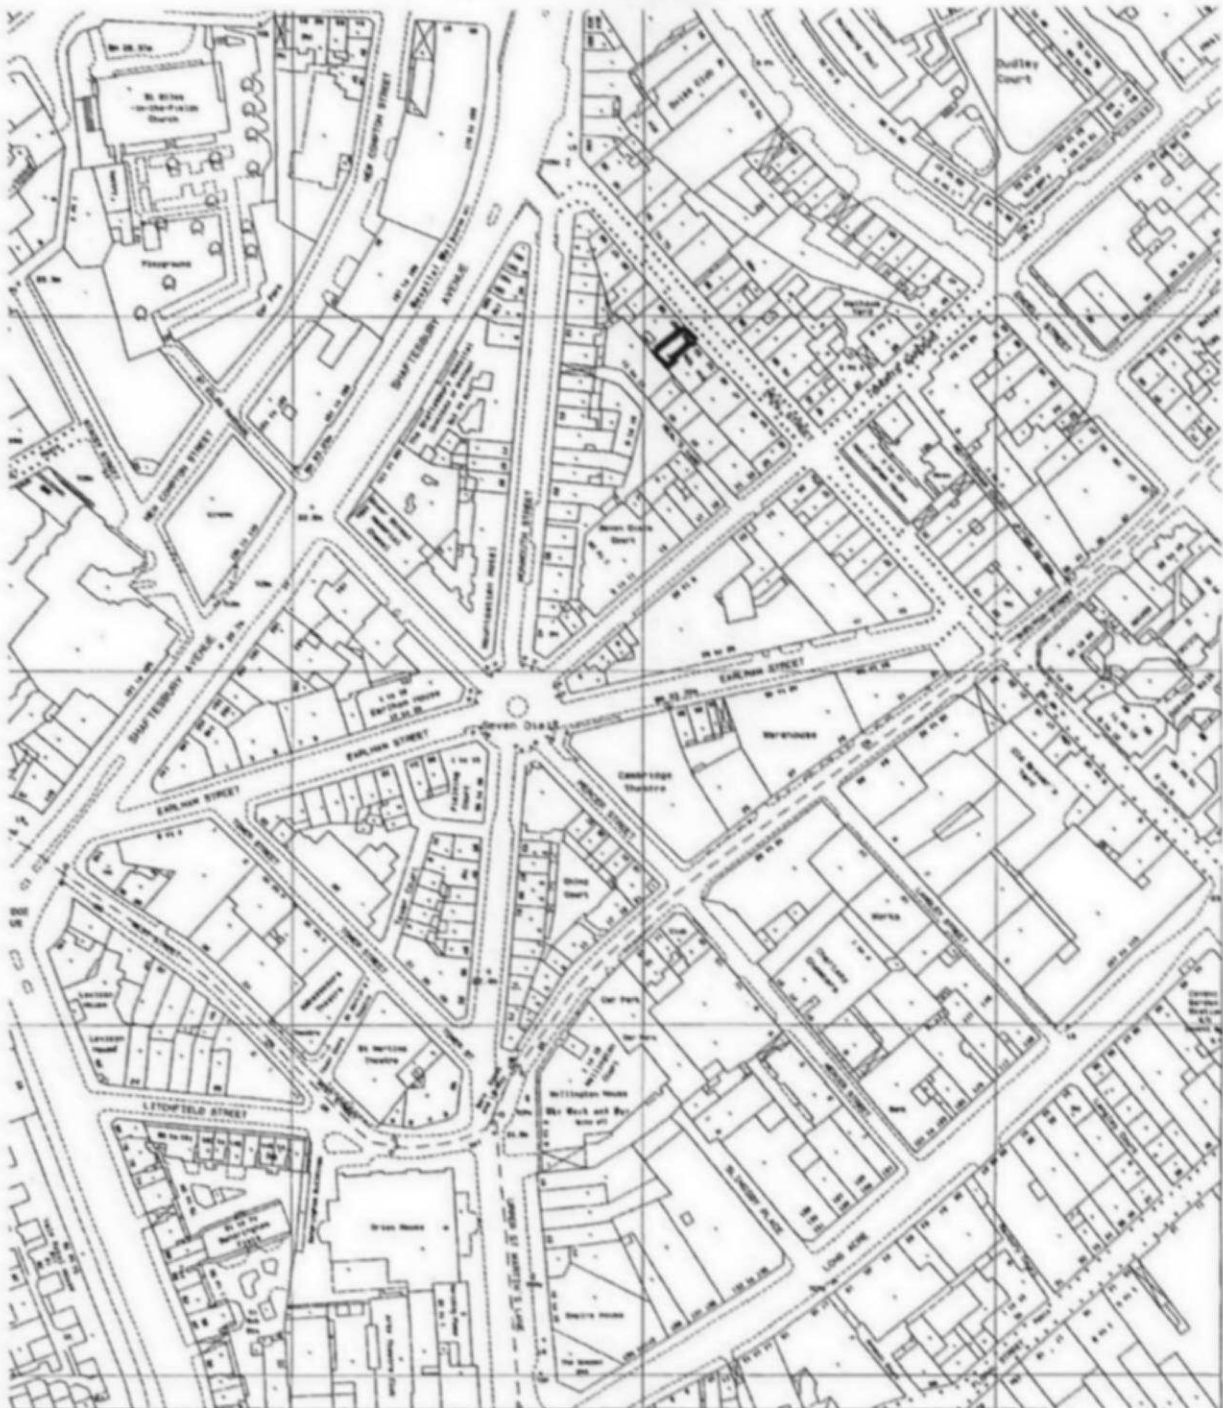

Drawing No: P3115

Date: August 2006