


Planning Extract - 1 Site-centred

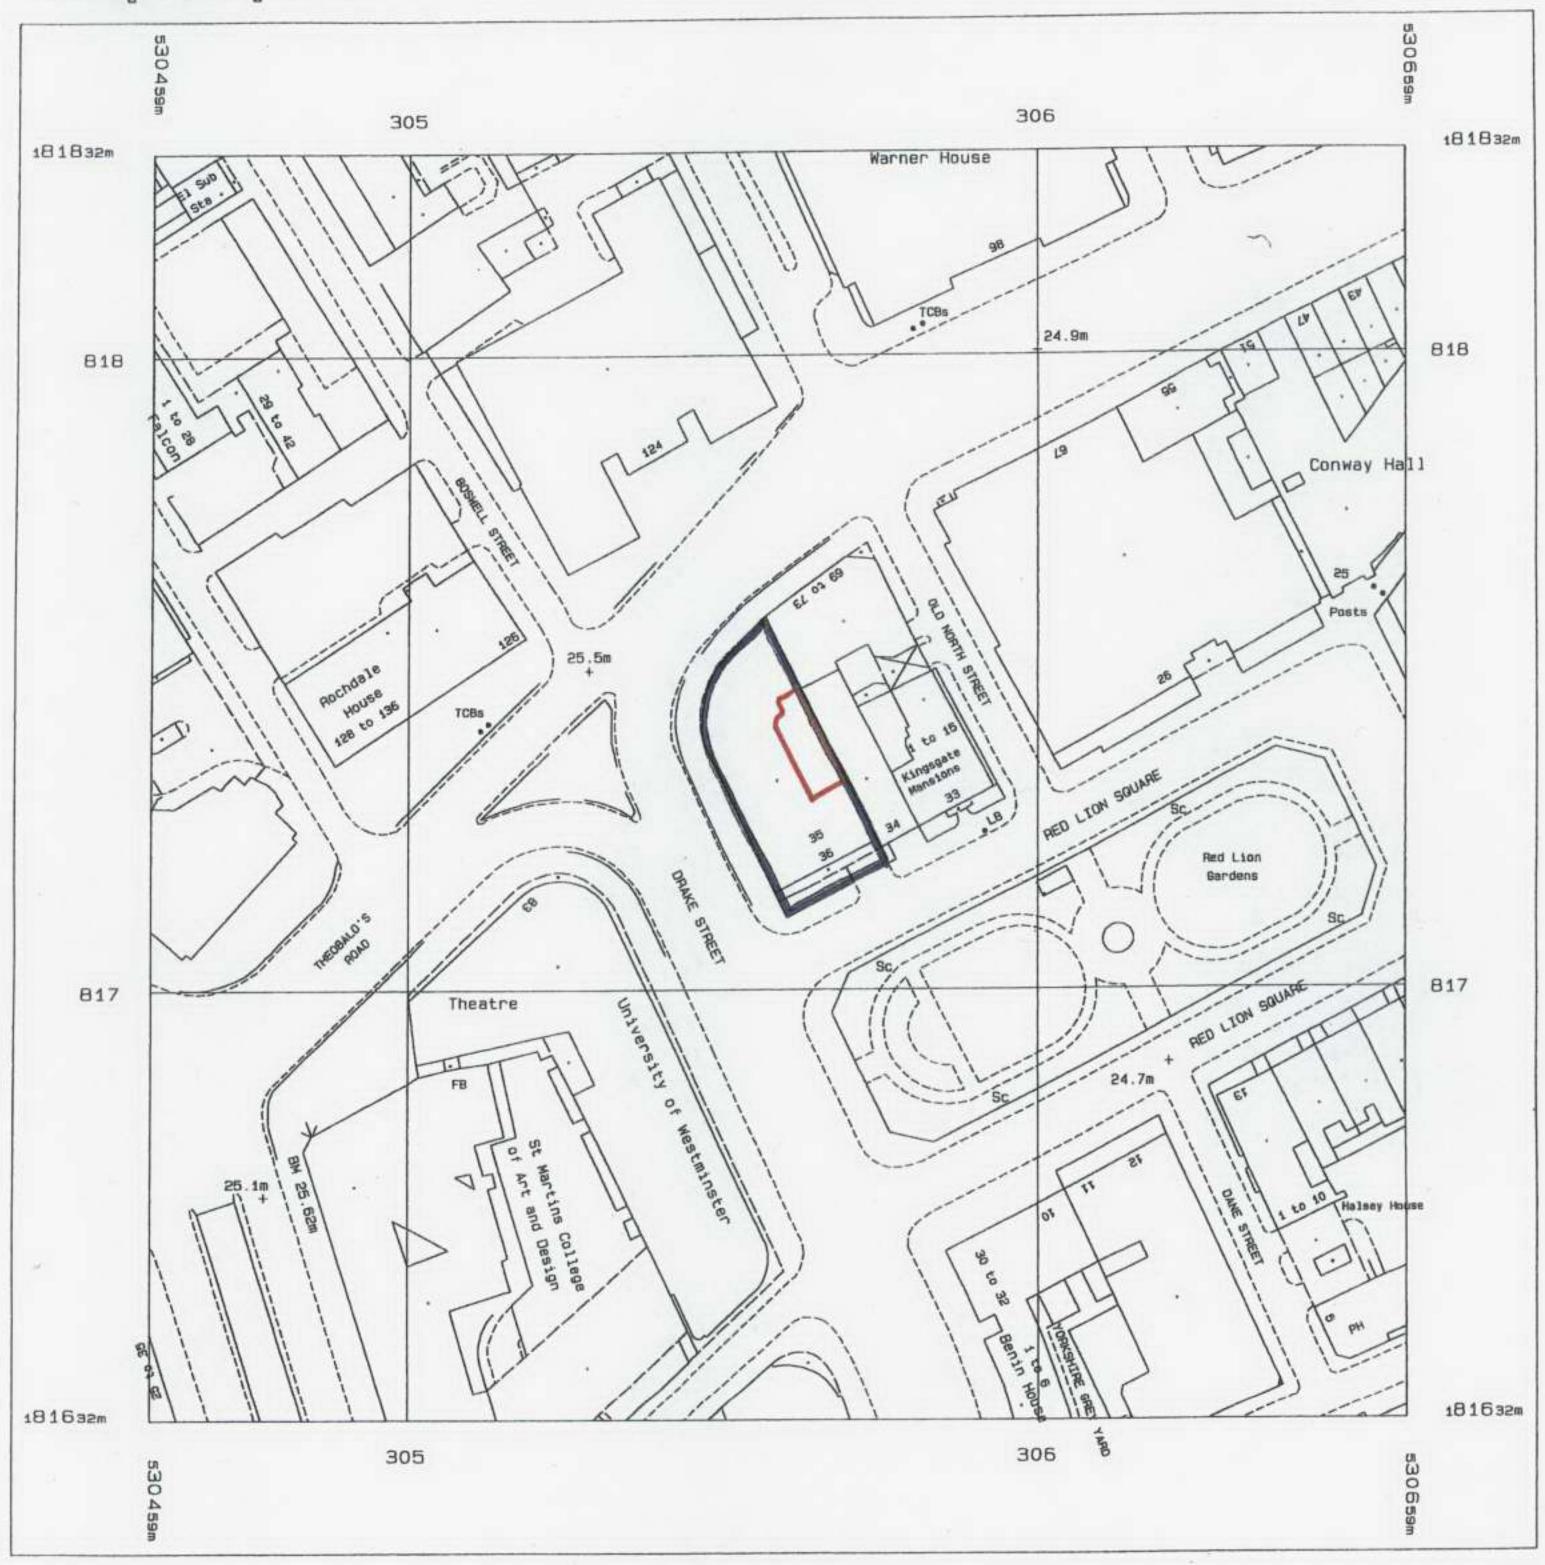

Produced 12 Jul 2004 from Ordnance Survey digital data and incorporating surveyed revision available at this date. © Crown Copyright 2004.

Reproduction in whole or in part is prohibited without the prior permission of Ordnance Survey.

Ordnance Survey, the OS symbol and Superplan are registered trade marks of Ordnance Survey, the national mapping agency of Great Britain.

Scale 1: 1250

National Grid sheet reference at centre of this Superplan: TQ3081NE

The representation of a road, track or path is no evidence of a right of way.

This Superplan product does not contain all recorded map information.