
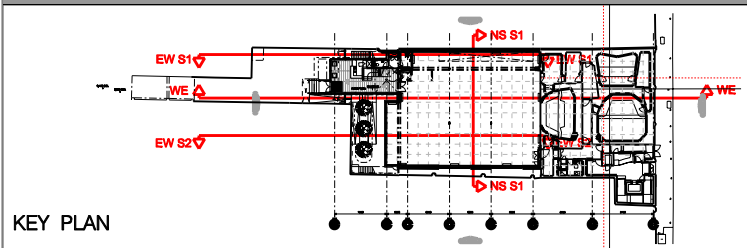


DO NOT SCALE THIS DRAWING

CONTRACTORS ARE TO CHECK ALL DIMENSIONS PRIOR TO COMMENCEMENT ON SITE AND NOTIFY THE ARCHITECT OF ANY ERRORS, OMISSIONS, OR DISCREPANCIES.

TATE & HINDLE DESIGN LIMITED RETAIN COPYRIGHT OF THIS DRAWING. IT MAY NOT BE COPIED, ALTERED OR REPRODUCED IN ANY WAY WITHOUT THEIR WRITTEN AUTHORITY.

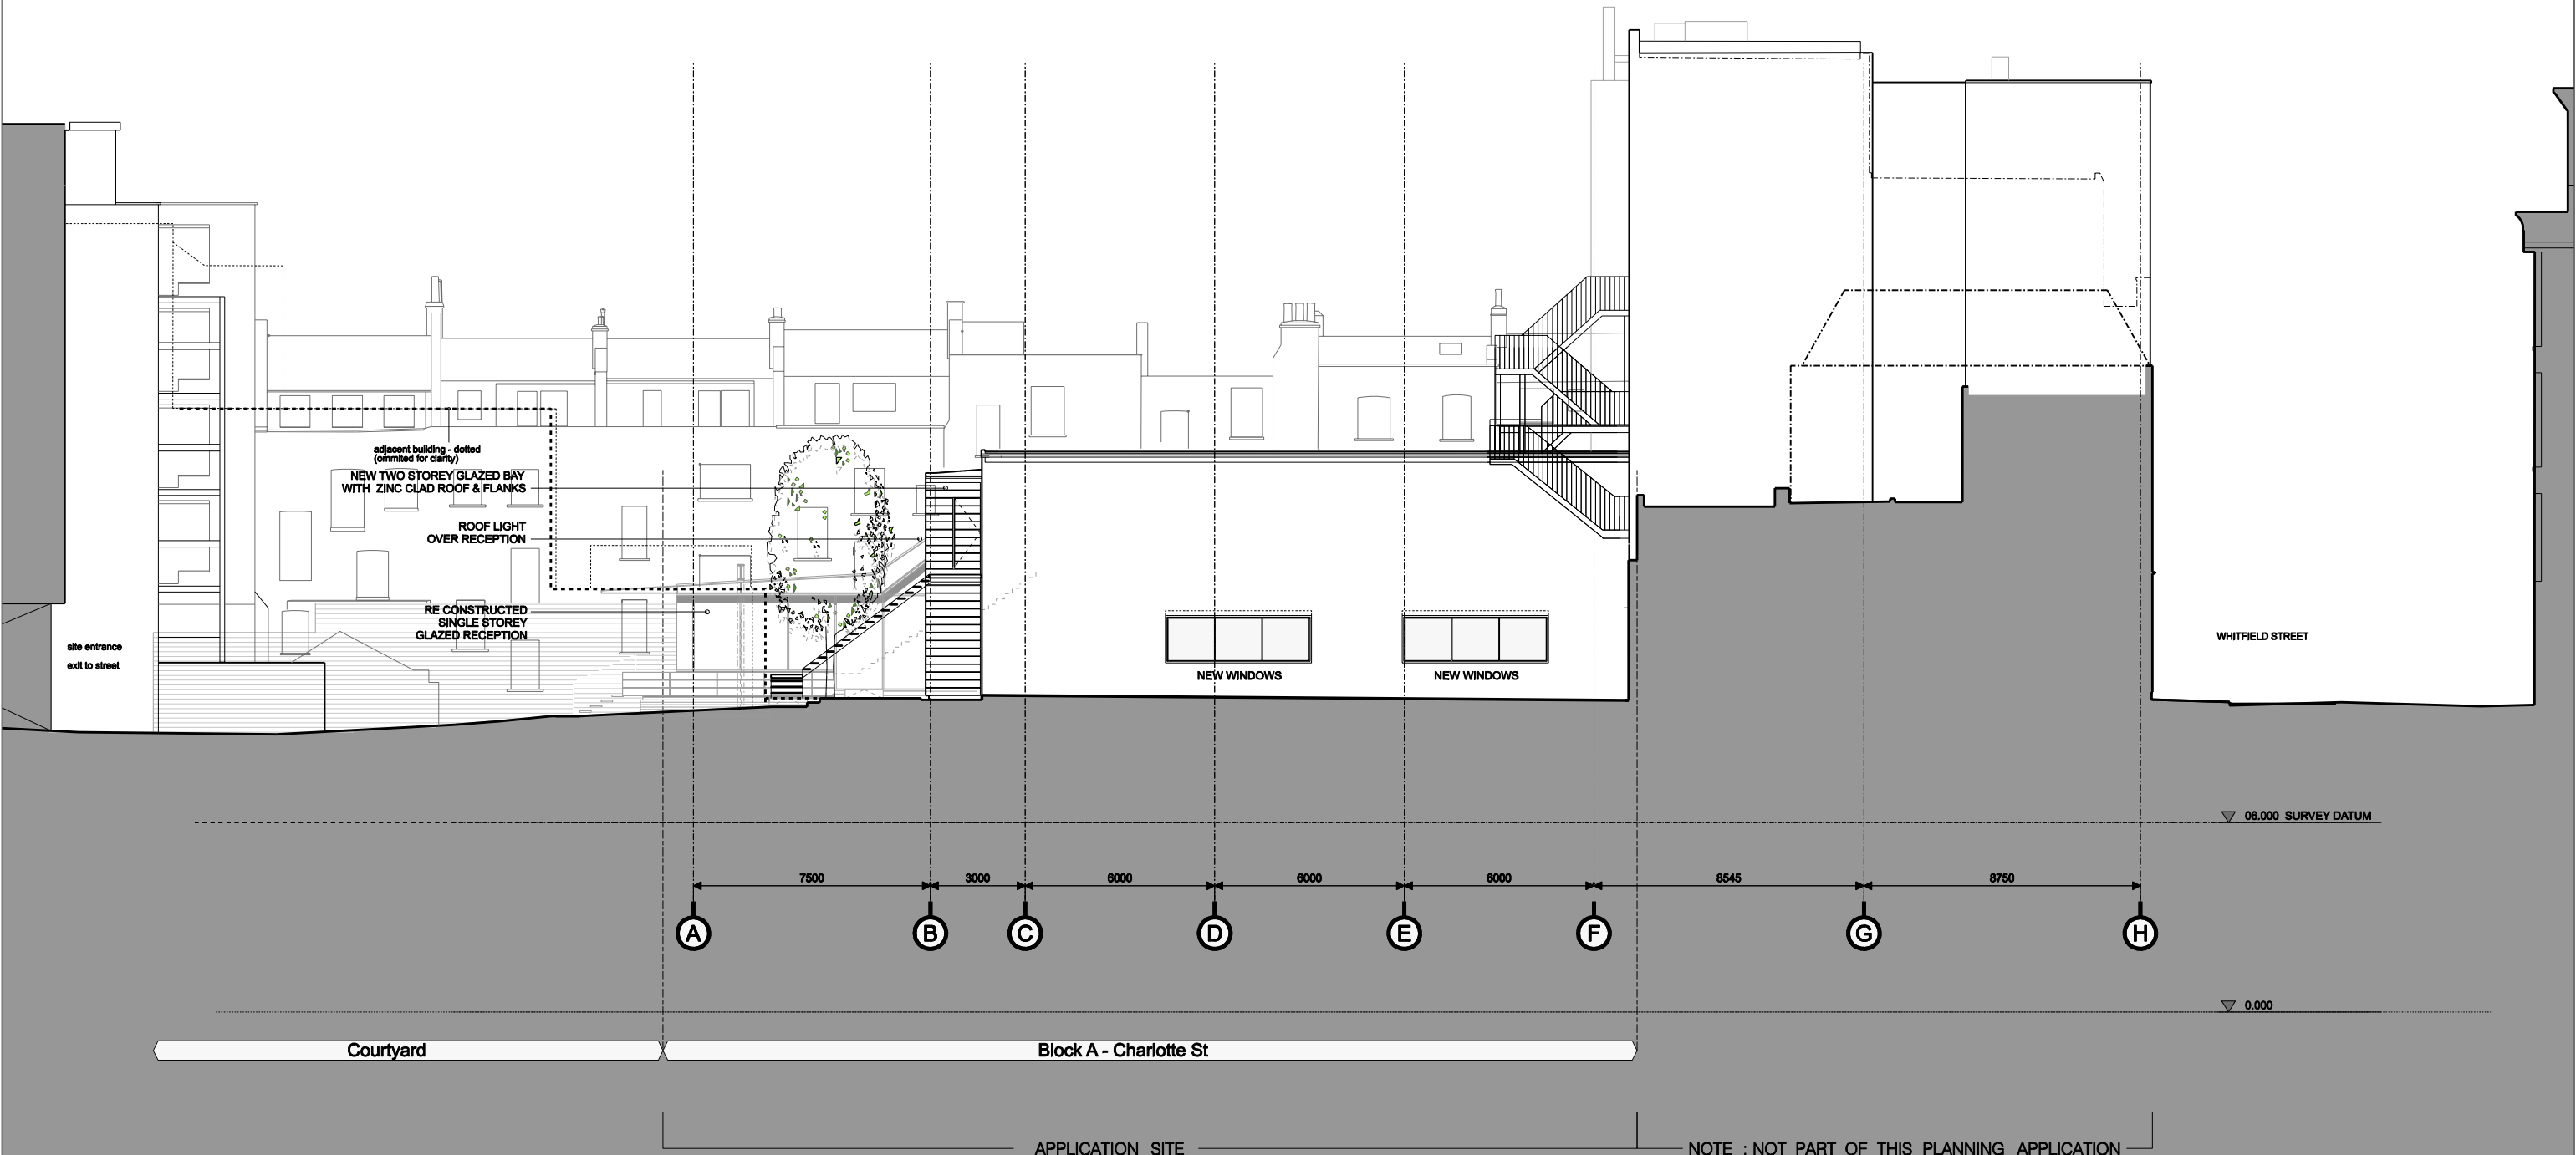

...\\3700_PL_A(05) 040.dgn 24/08/2006 11:12:28


rev	description	date	int'l	ch'kd	client	drawing
					MORLEY POOLED PENSIONS LTD	GA ELEVATION
					project	PROPOSED SOUTH
					50A CHARLOTTE STREET, LONDON W1	
					drawn by	job
					DO'N	3700
					date	dwg
					Jan 2006	PL A(05) 040 00
					scale	revision
					1:100 @ A1	
					1:200 @ A3	
					cadref:	
					.dgn	
					TATE & HINDLE DESIGN LIMITED 1 Lindsey Street Smithfield London EC1A 9HP T 020 7332 4850 F 020 7332 4888 E mail@tatehindle.co.uk W www.tatehindle.co.uk	

HINDLE


TATE

CONTRACTORS ARE TO CHECK ALL DIMENSIONS PRIOR TO COMMENCEMENT ON SITE AND NOTIFY THE ARCHITECT OF ANY ERRORS, OMISSIONS, OR DISCREPANCIES.

TATE & HINDLE DESIGN LIMITED RETAIN COPYRIGHT OF THIS DRAWING. IT MAY NOT BE COPIED, ALTERED OR REPRODUCED IN ANY WAY WITHOUT THEIR WRITTEN AUTHORITY.

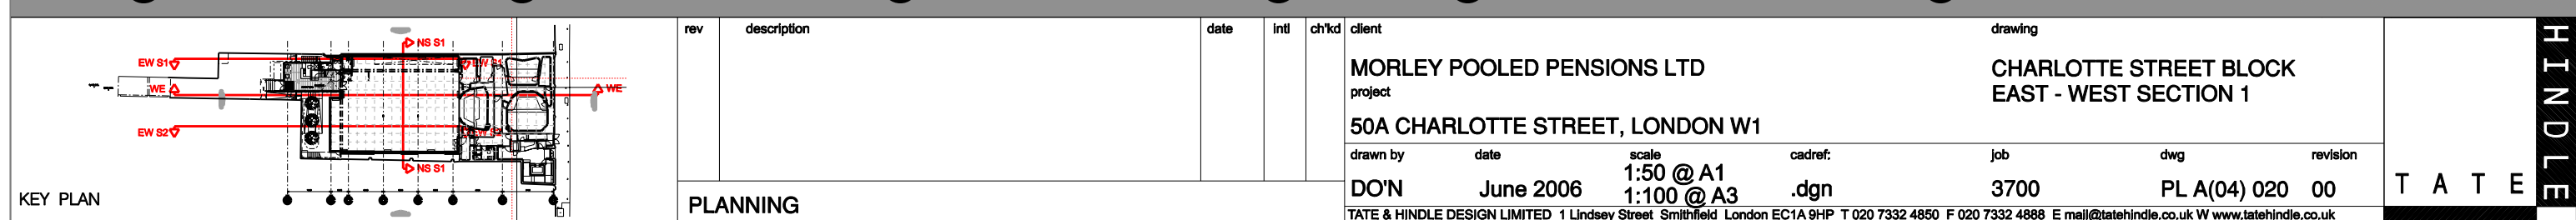

THE

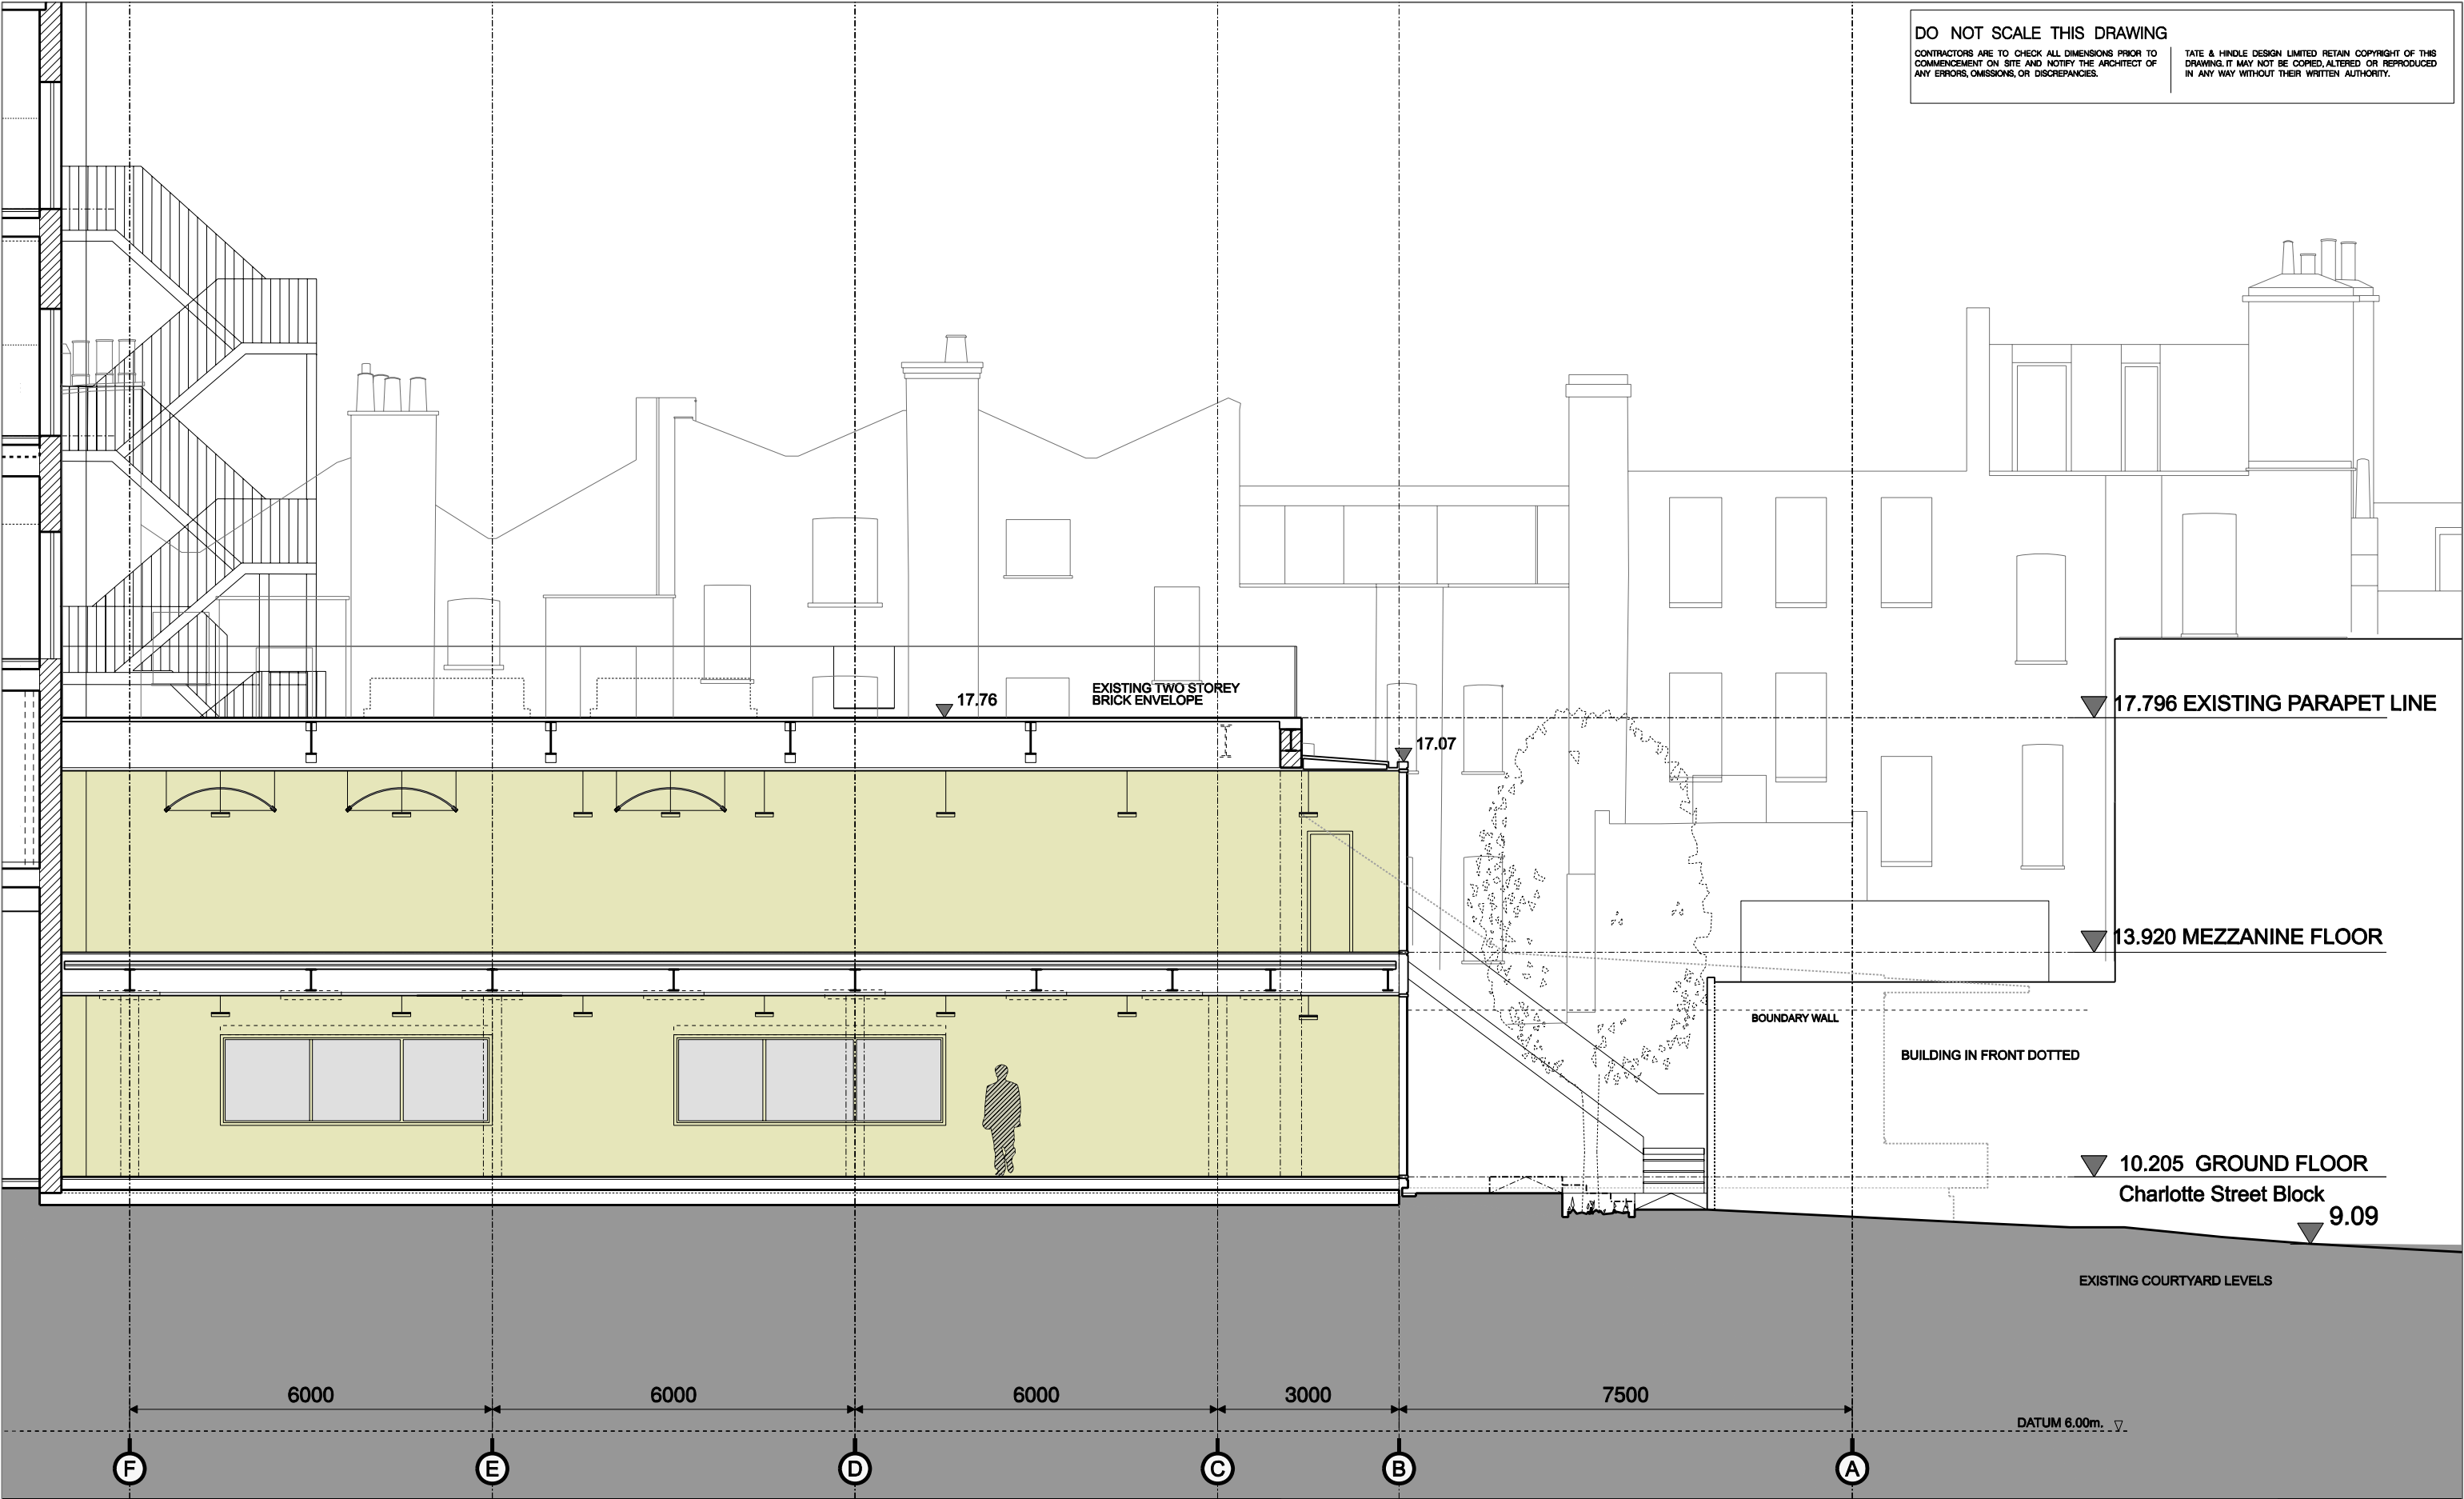

 KEY PLAN	rev	description		date	Int'l	ch'kd	client	drawing		
							MORLEY POOLED PENSIONS LTD	CHARLOTTE STREET BLOCK		
							project	SECTION EAST WEST		
							50A CHARLOTTE STREET, LONDON W1	SECTION 2		
PLANNING		drawn by	date	scale		cadref:	job	dwg	revision	
		DO'N	June 2006	1:50 @ A1 1:100 @ A3		.dgn	3700	PL A(04) 021	00	
		TATE & HINDLE DESIGN LIMITED 1 Lindsey Street Smithfield London EC1A 9HP T 020 7332 4850 F 020 7332 4888 E mail@tatehindle.co.uk W www.tatehindle.co.uk								


TATE HINDLE


HINDLE

DO NOT SCALE THIS DRAWING

CONTRACTORS ARE TO CHECK ALL DIMENSIONS PRIOR TO COMMENCEMENT ON SITE AND NOTIFY THE ARCHITECT OF ANY ERRORS, OMISSIONS, OR DISCREPANCIES.

TATE & HINDLE DESIGN LIMITED RETAIN COPYRIGHT OF THIS DRAWING. IT MAY NOT BE COPIED, ALTERED OR REPRODUCED IN ANY WAY WITHOUT THEIR WRITTEN AUTHORITY.

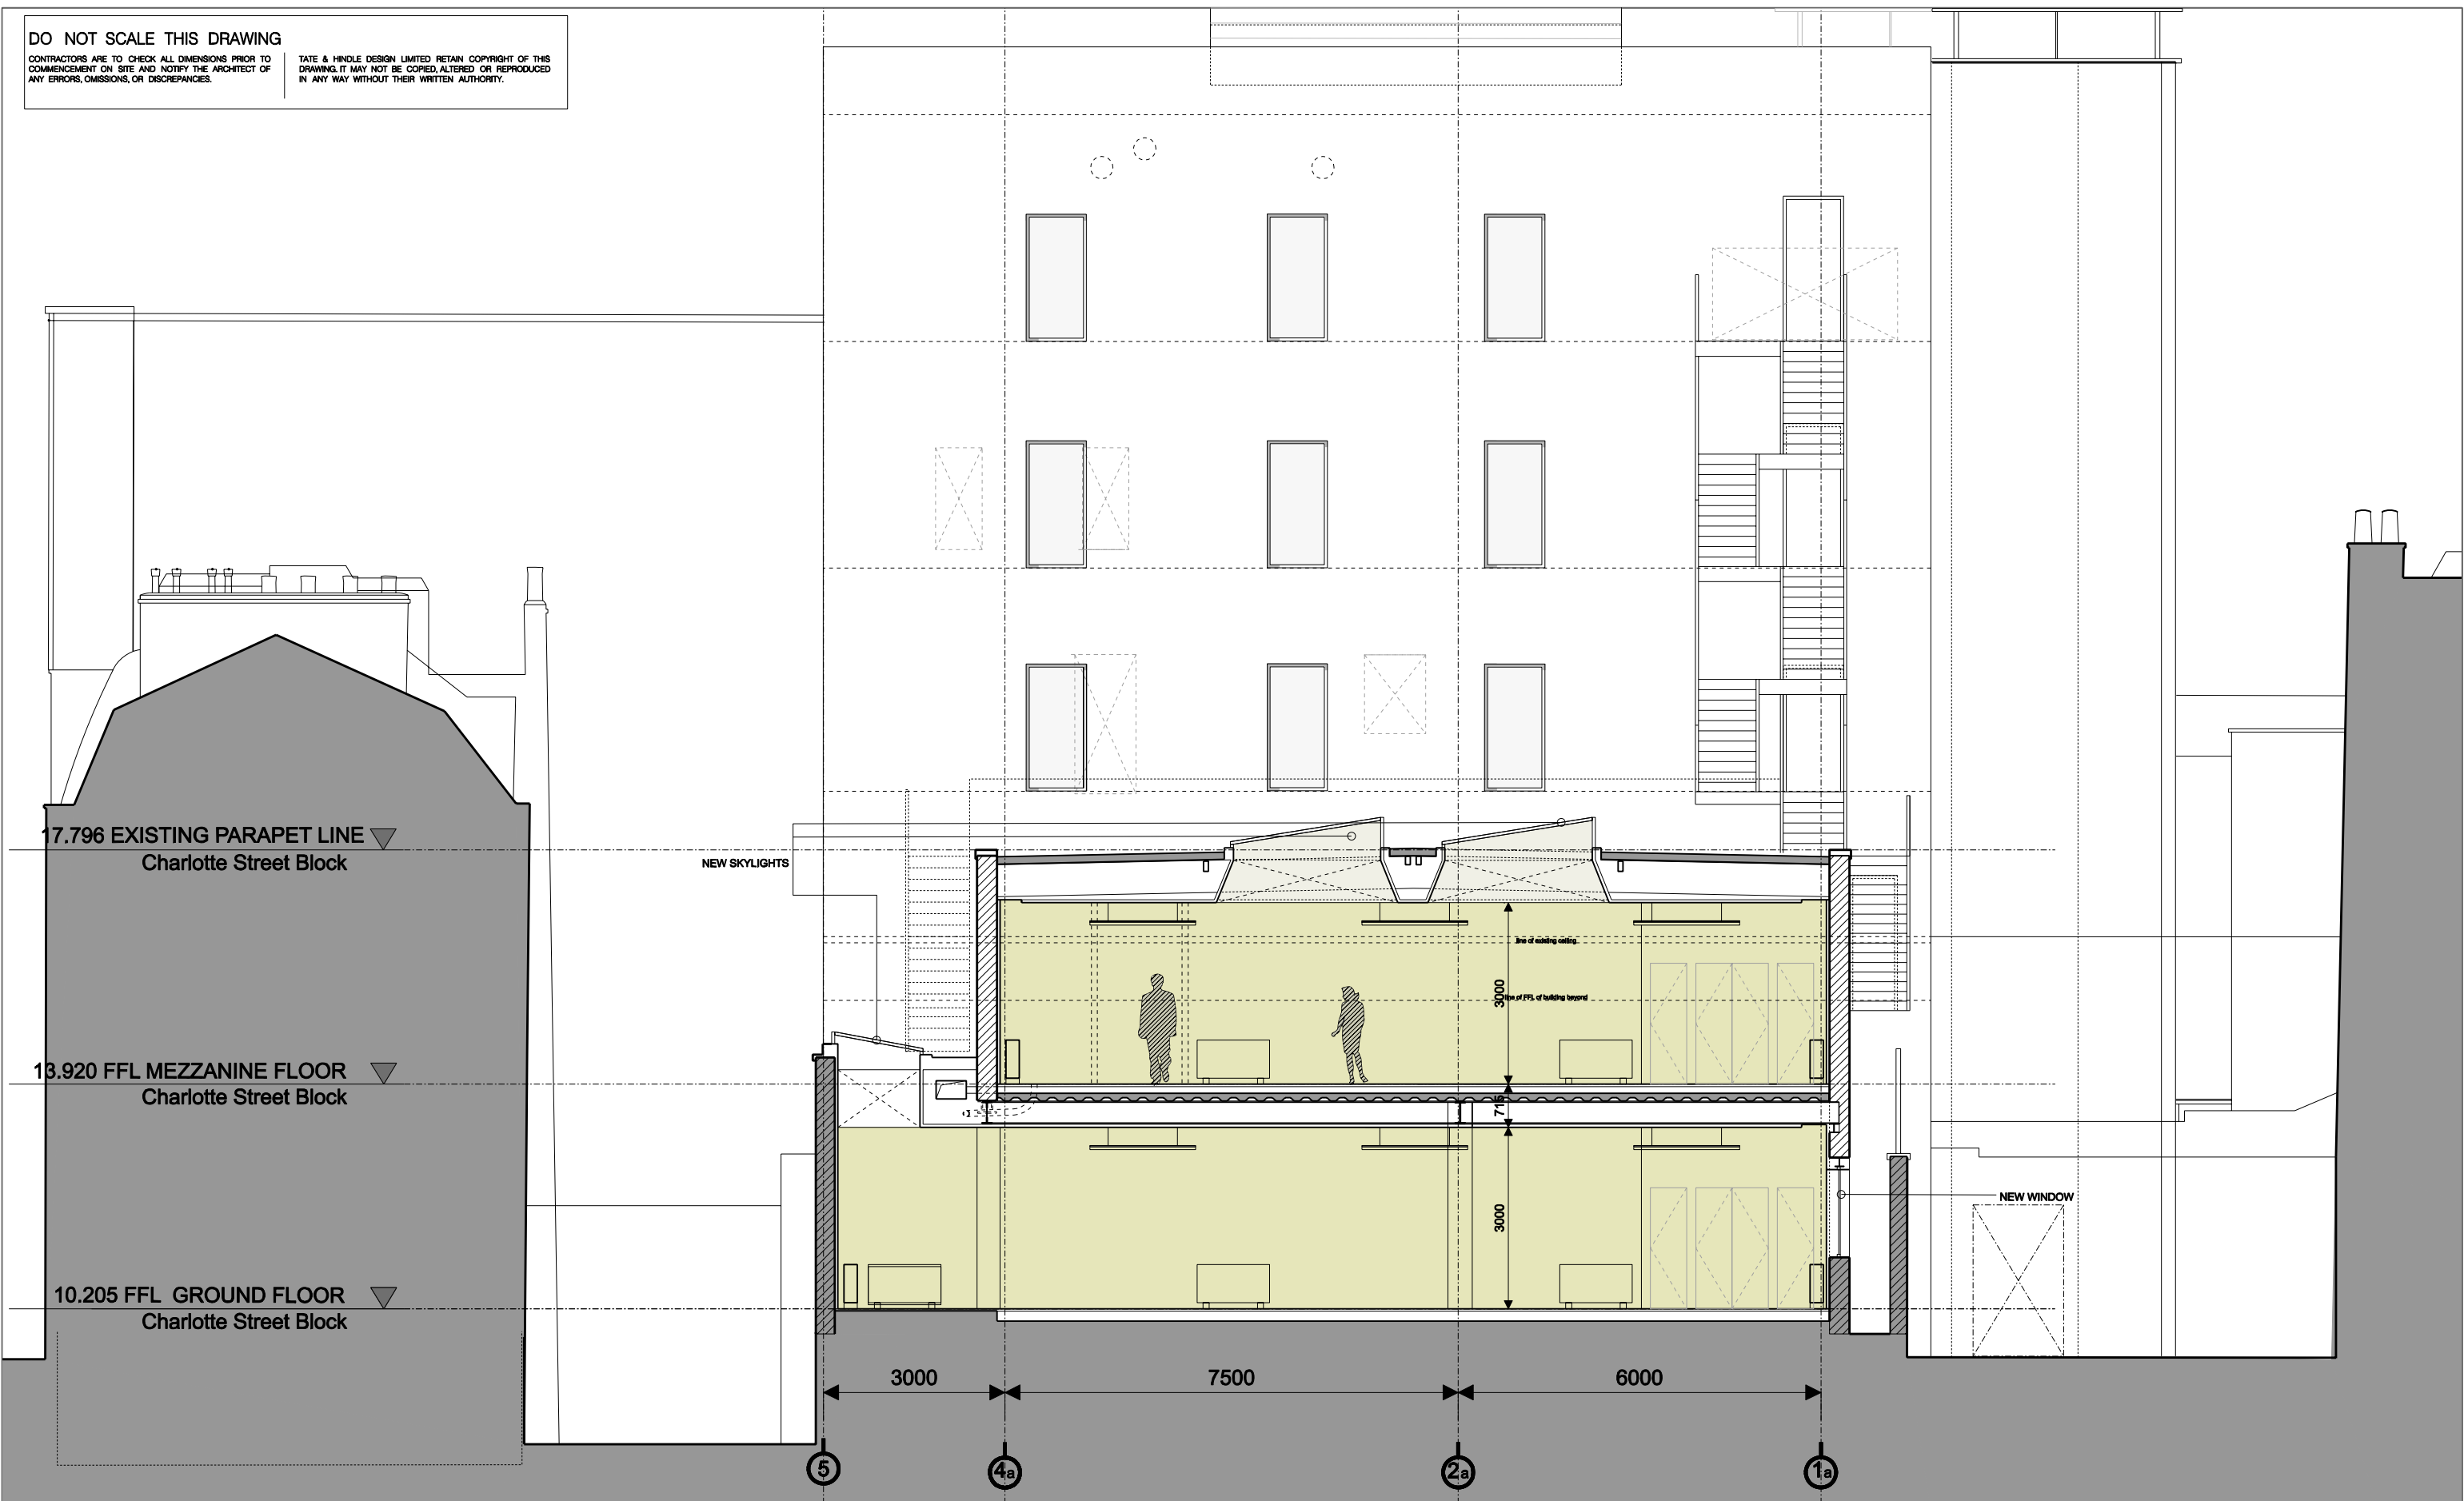

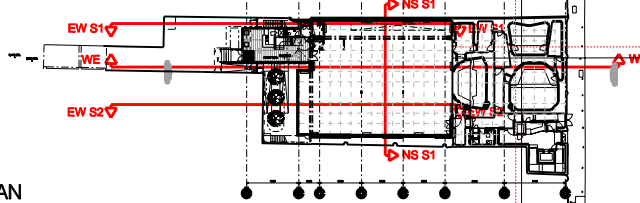 KEY PLAN \\3700_PL_A(04) 030.dgn 24/08/2006 11:24:57	rev		description		date	Int	ch'kd	client		drawing			
								MORLEY POOLED PENSIONS LTD		CHARLOTTE STREET BLOCK			
								project		NORTH-SOUTH SECTION 1			
								50A CHARLOTTE STREET, LONDON W1					
drawn by		date		scale		cadref:		job		dwg		revision	
DO'N		June 2006		1:50 @ A1 1:100 @ A3		.dgn		3700		PL A(04) 030		00	
TATE & HINDLE DESIGN LIMITED 1 Lindsey Street Smithfield London EC1A 9HP T 020 7332 4850 F 020 7332 4888 E mail@tatehindle.co.uk W www.tatehindle.co.uk													

HINDLE

TATE

HINDLE

T A T E