
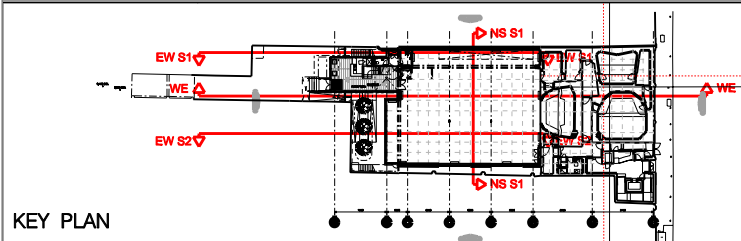


DO NOT SCALE THIS DRAWING

CONTRACTORS ARE TO CHECK ALL DIMENSIONS PRIOR TO COMMENCEMENT ON SITE AND NOTIFY THE ARCHITECT OF ANY ERRORS, OMISSIONS, OR DISCREPANCIES.

TATE & HINDLE DESIGN LIMITED RETAIN COPYRIGHT OF THIS DRAWING. IT MAY NOT BE COPIED, ALTERED OR REPRODUCED IN ANY WAY WITHOUT THEIR WRITTEN AUTHORITY.

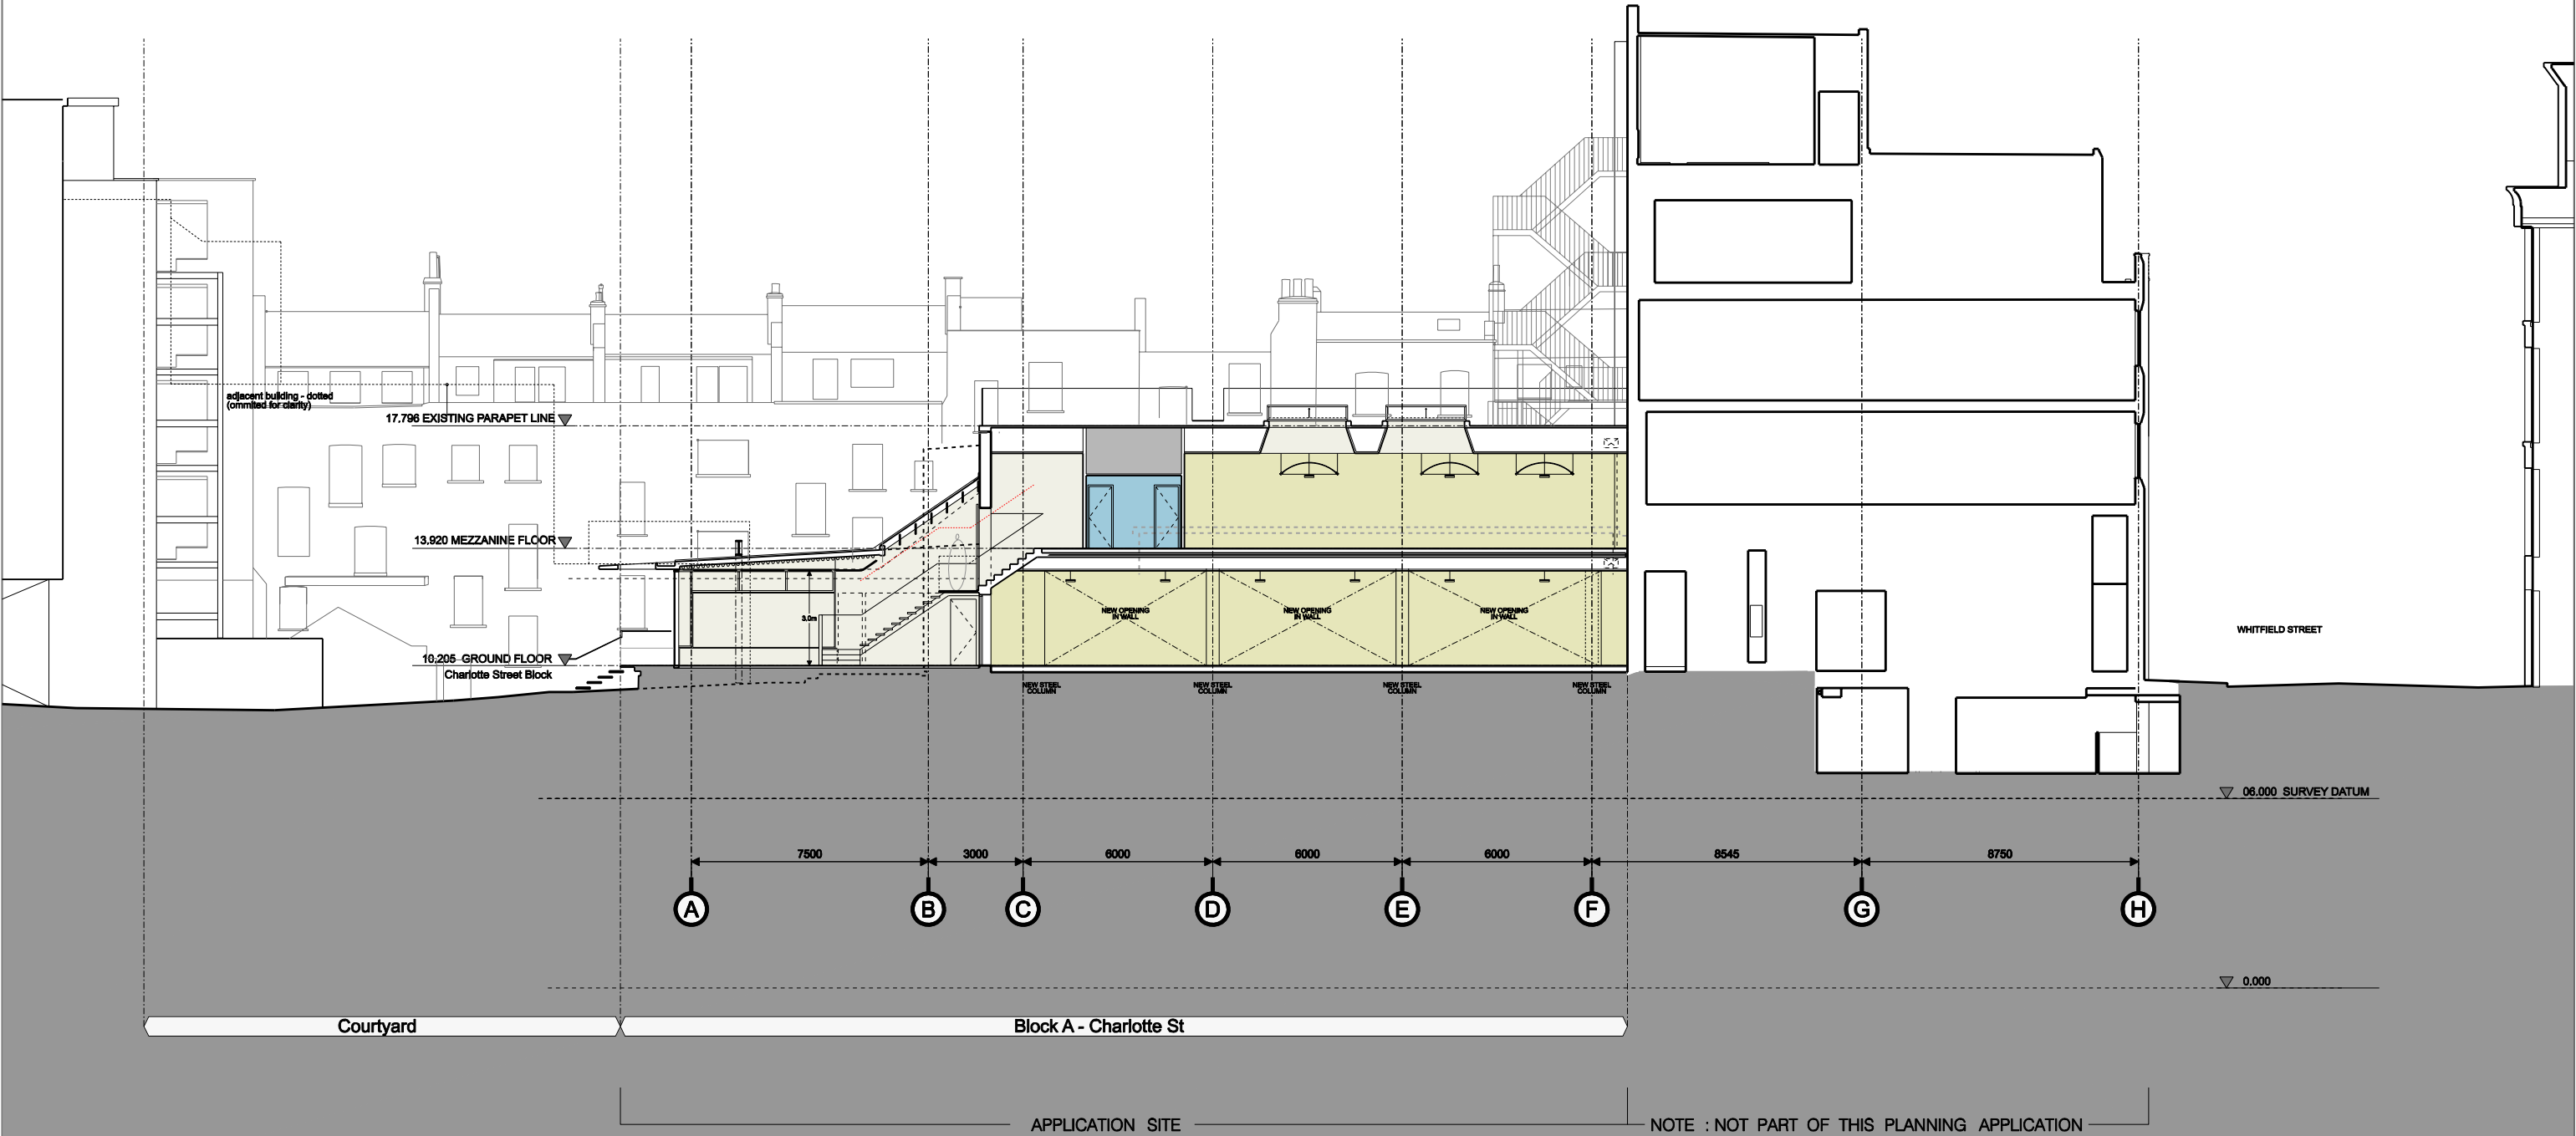

rev	description	date	int'l	ch'kd	client	drawing
					MORLEY POOLED PENSIONS LTD	WEST EAST SECTION
					project	
					50A CHARLOTTE STREET, LONDON W1	
					drawn by	date
					DO'N	June 2006
					scale	1:100 @ A1
					1:200 @ A3	.dgn
					cadref:	job
						3700
					dwg	revision
					PL A(04) 040	00
					TATE & HINDLE DESIGN LIMITED 1 Lindsey Street Smithfield London EC1A 9HP T 020 7332 4850 F 020 7332 4888 E mail@tatehindle.co.uk W www.tatehindle.co.uk	

HINDLE

T A T E



PROPOSED



EXISTING



ROOF LEVEL VIEW



LOW LEVEL VIEW



HIGH LEVEL VIEW



CHARLOTTE STREET VIEW

	rev	description	date	Int'l	ch'kd	client	drawing				T A T E	HINDLE				
						MORLEY POOLED PENSIONS LTD	COURTYARD ENTRANCE VIEWS									
						project										
						50A CHARLOTTE STREET, LONDON W1										
						drawn by	date	scale	cadref:	job	dwg	revision				
						DO'N	July 2006	N/A @ A1	.dgn	3700	PL A(05) 100	00				
	PLANNING					TATE & HINDLE DESIGN LIMITED 1 Lindsey Street Smithfield London EC1A 9HP T 020 7332 4850 F 020 7332 4888 E mail@tatehindle.co.uk W www.tatehindle.co.uk										