


SCALA STREET

DO NOT SCALE THIS DRAWING


CONTRACTORS ARE TO CHECK ALL DIMENSIONS PRIOR TO COMMENCEMENT ON SITE AND NOTIFY THE ARCHITECT OF ANY ERRORS, OMISSIONS, OR DISCREPANCIES.

TATE & HINDLE DESIGN LIMITED RETAIN COPYRIGHT OF THIS DRAWING. IT MAY NOT BE COPIED, ALTERED OR REPRODUCED IN ANY WAY WITHOUT THEIR WRITTEN AUTHORITY.

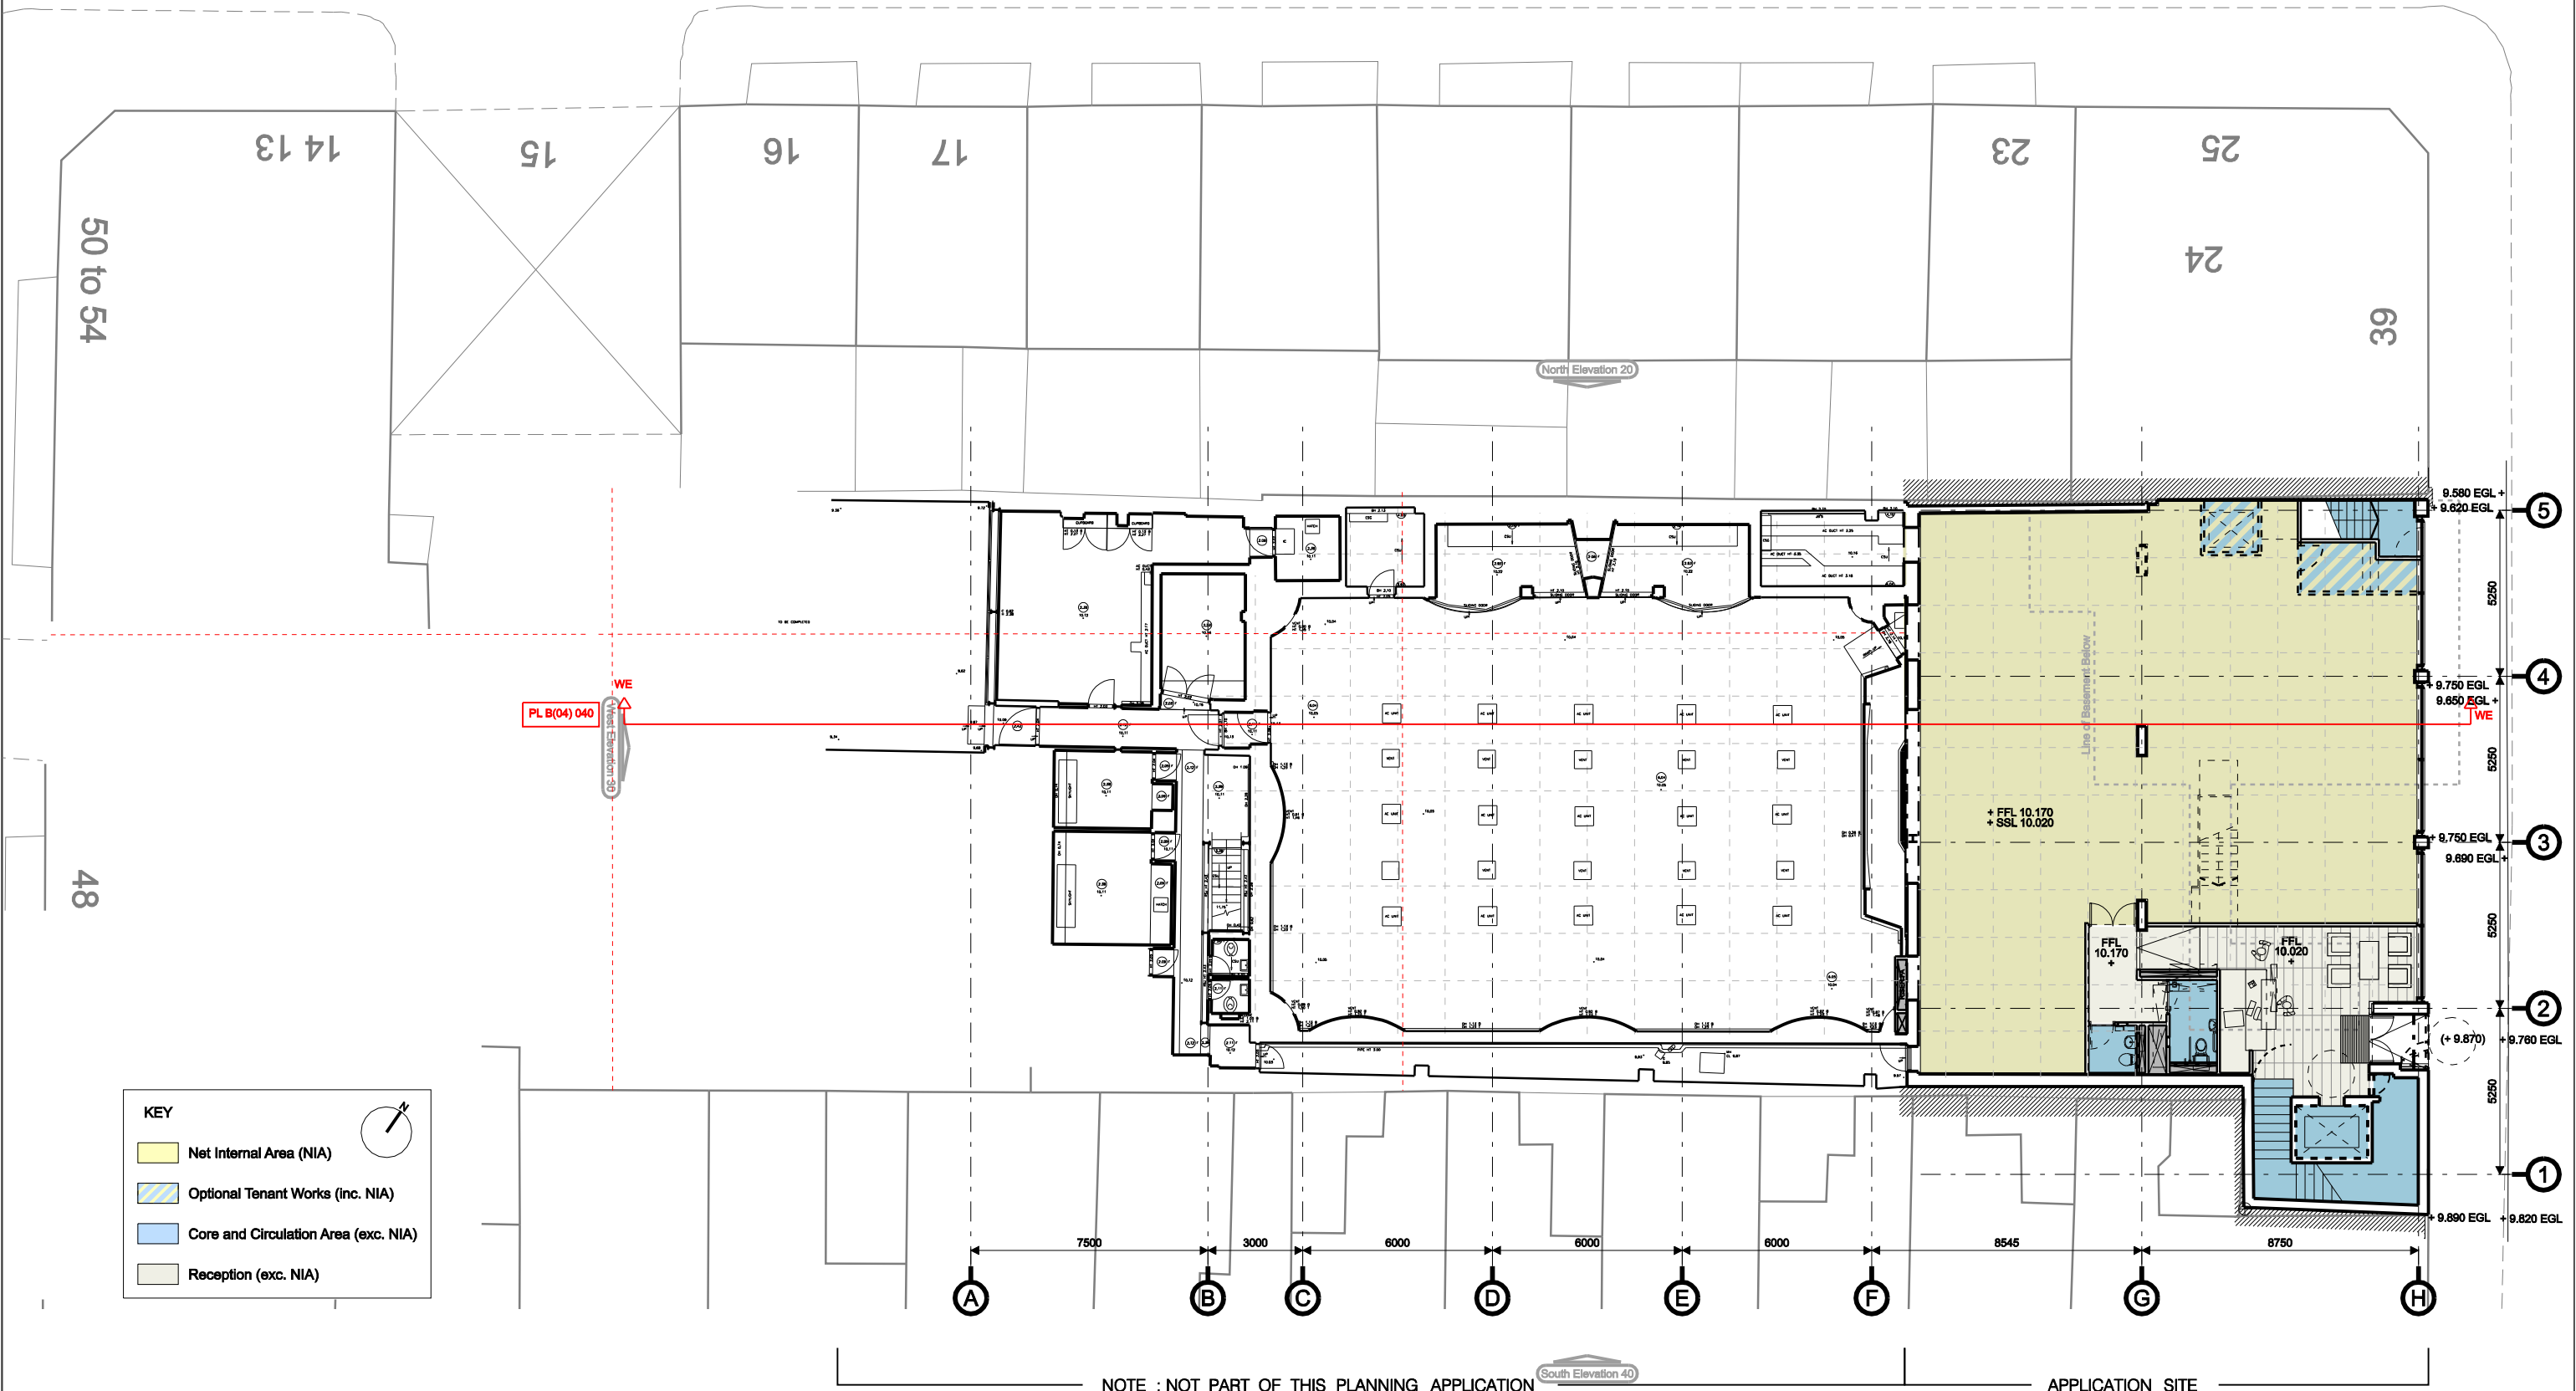

KEY

- Net Internal Area (NIA)
- Optional Tenant Works (inc. NIA)
- Core and Circulation Area (exc. NIA)
- Reception (exc. NIA)

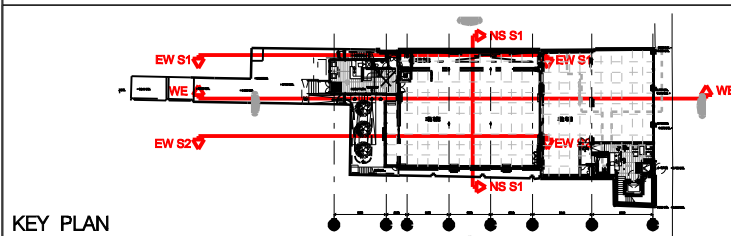

KEY PLAN

rev	description	date	int	ch'kd	client	drawing	job	dwg	revision
		14.07.06			MORLEY POOLED PENSIONS LTD	GA PLAN	3700	PL B(03) 010	00
					project	GROUND FLOOR LEVEL			
					31-37 WHITFIELD STREET, LONDON W1				
					drawn by	date	scale	cadref:	
					DO'N	June 2006	1:100 @ A1 1:200 @ A3	.dgn	
					TATE & HINDLE DESIGN LIMITED	1 Lindsey Street Smithfield London EC1A 9HP	T 020 7332 4850 F 020 7332 4888	E mail@tatehindle.co.uk W www.tatehindle.co.uk	

PLANNING


HINDLE

T A T E

DO NOT SCALE THIS DRAWING

CONTRACTORS ARE TO CHECK ALL DIMENSIONS PRIOR TO COMMENCEMENT ON SITE AND NOTIFY THE ARCHITECT OF ANY ERRORS, OMISSIONS, OR DISCREPANCIES.

TATE & HINDLE DESIGN LIMITED RETAIN COPYRIGHT OF THIS DRAWING. IT MAY NOT BE COPIED, ALTERED OR REPRODUCED IN ANY WAY WITHOUT THEIR WRITTEN AUTHORITY.

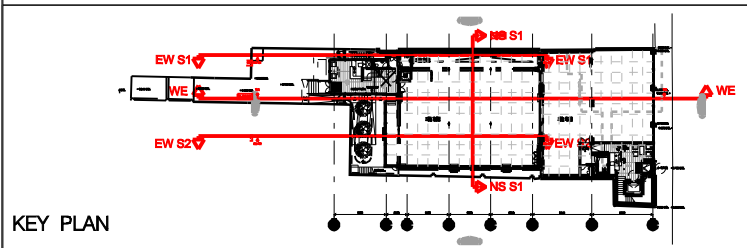



rev	description	date	int	ch'kd	client	drawing					
					MORLEY POOLED PENSIONS LTD	GA PLAN					
					project	FIRST FLOOR LEVEL					
					31-37 WHITFIELD STREET, LONDON W1						
					drawn by	date	scale	cadref:	job	dwg	revision
PLANNING					DO'N	June 2006	1:100 @ A1				
							1:200 @ A3	.dgn	3700	PL B(03) 011	00
					TATE & HINDLE DESIGN LIMITED 1 Lindsey Street Smithfield London EC1A 9HP T 020 7332 4850 F 020 7332 4888 E mail@tatehindle.co.uk W www.tatehindle.co.uk						

SCALA STREET

DO NOT SCALE THIS DRAWING

CONTRACTORS ARE TO CHECK ALL DIMENSIONS PRIOR TO COMMENCEMENT ON SITE AND NOTIFY THE ARCHITECT OF ANY ERRORS, OMISSIONS, OR DISCREPANCIES.

TATE & HINDLE DESIGN LIMITED RETAIN COPYRIGHT OF THIS DRAWING. IT MAY NOT BE COPIED, ALTERED OR REPRODUCED IN ANY WAY WITHOUT THEIR WRITTEN AUTHORITY.

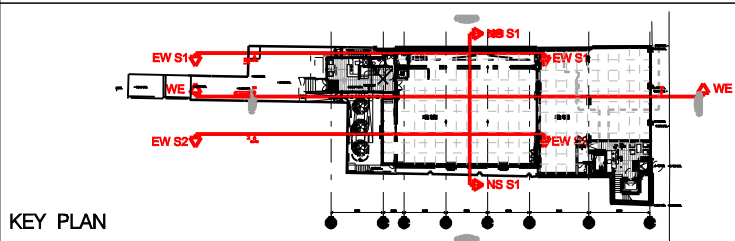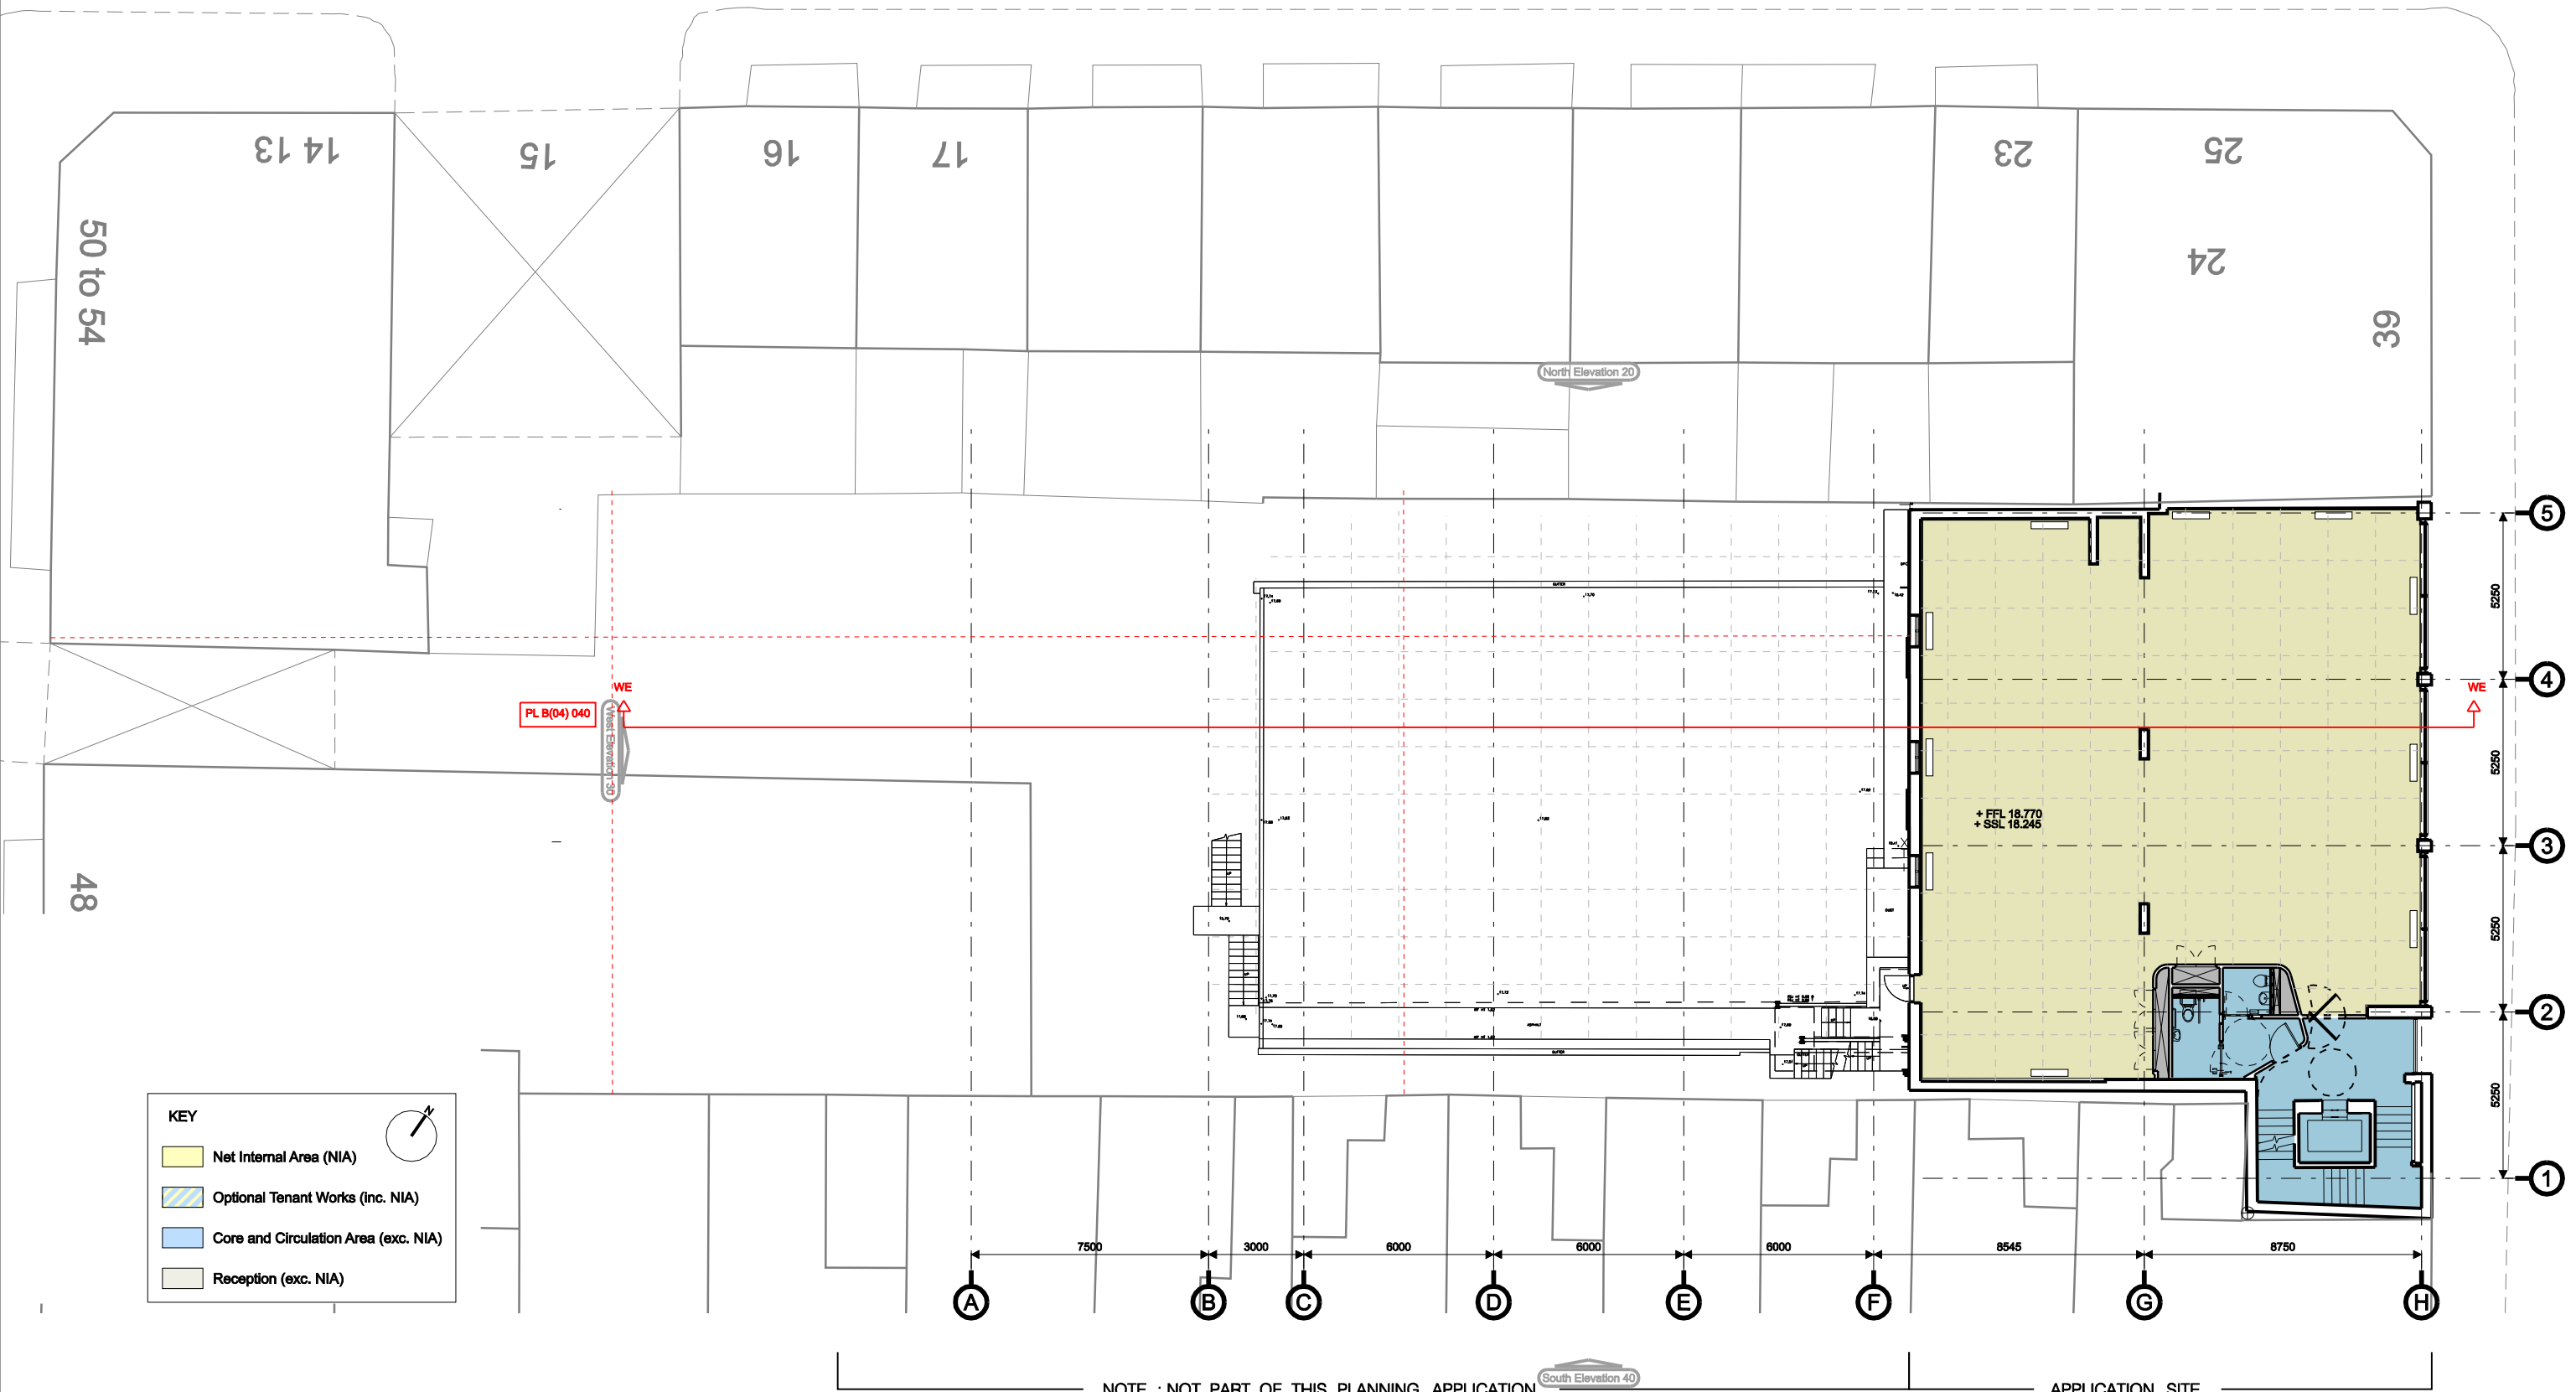

rev	description	date	int	ch'kd	client	drawing	revision
					MORLEY POOLED PENSIONS LTD	GA PLAN	
					project	SECOND FLOOR LEVEL	
					31-37 WHITFIELD STREET, LONDON W1		
					drawn by	date	scale
					DO'N	June 2006	1:100 @ A1
							1:200 @ A3
					cadref:	job	dwg
					.dgn	3700	PL B(03) 012 00
					TATE & HINDLE DESIGN LIMITED 1 Lindsey Street Smithfield London EC1A 9HP T 020 7332 4850 F 020 7332 4888 E mail@tatehindle.co.uk W www.tatehindle.co.uk		


HINDLE

SCALA STREET

DO NOT SCALE THIS DRAWING


CONTRACTORS ARE TO CHECK ALL DIMENSIONS PRIOR TO COMMENCEMENT ON SITE AND NOTIFY THE ARCHITECT OF ANY ERRORS, OMISSIONS, OR DISCREPANCIES.

TATE & HINDLE DESIGN LIMITED RETAIN COPYRIGHT OF THIS DRAWING. IT MAY NOT BE COPIED, ALTERED OR REPRODUCED IN ANY WAY WITHOUT THEIR WRITTEN AUTHORITY.

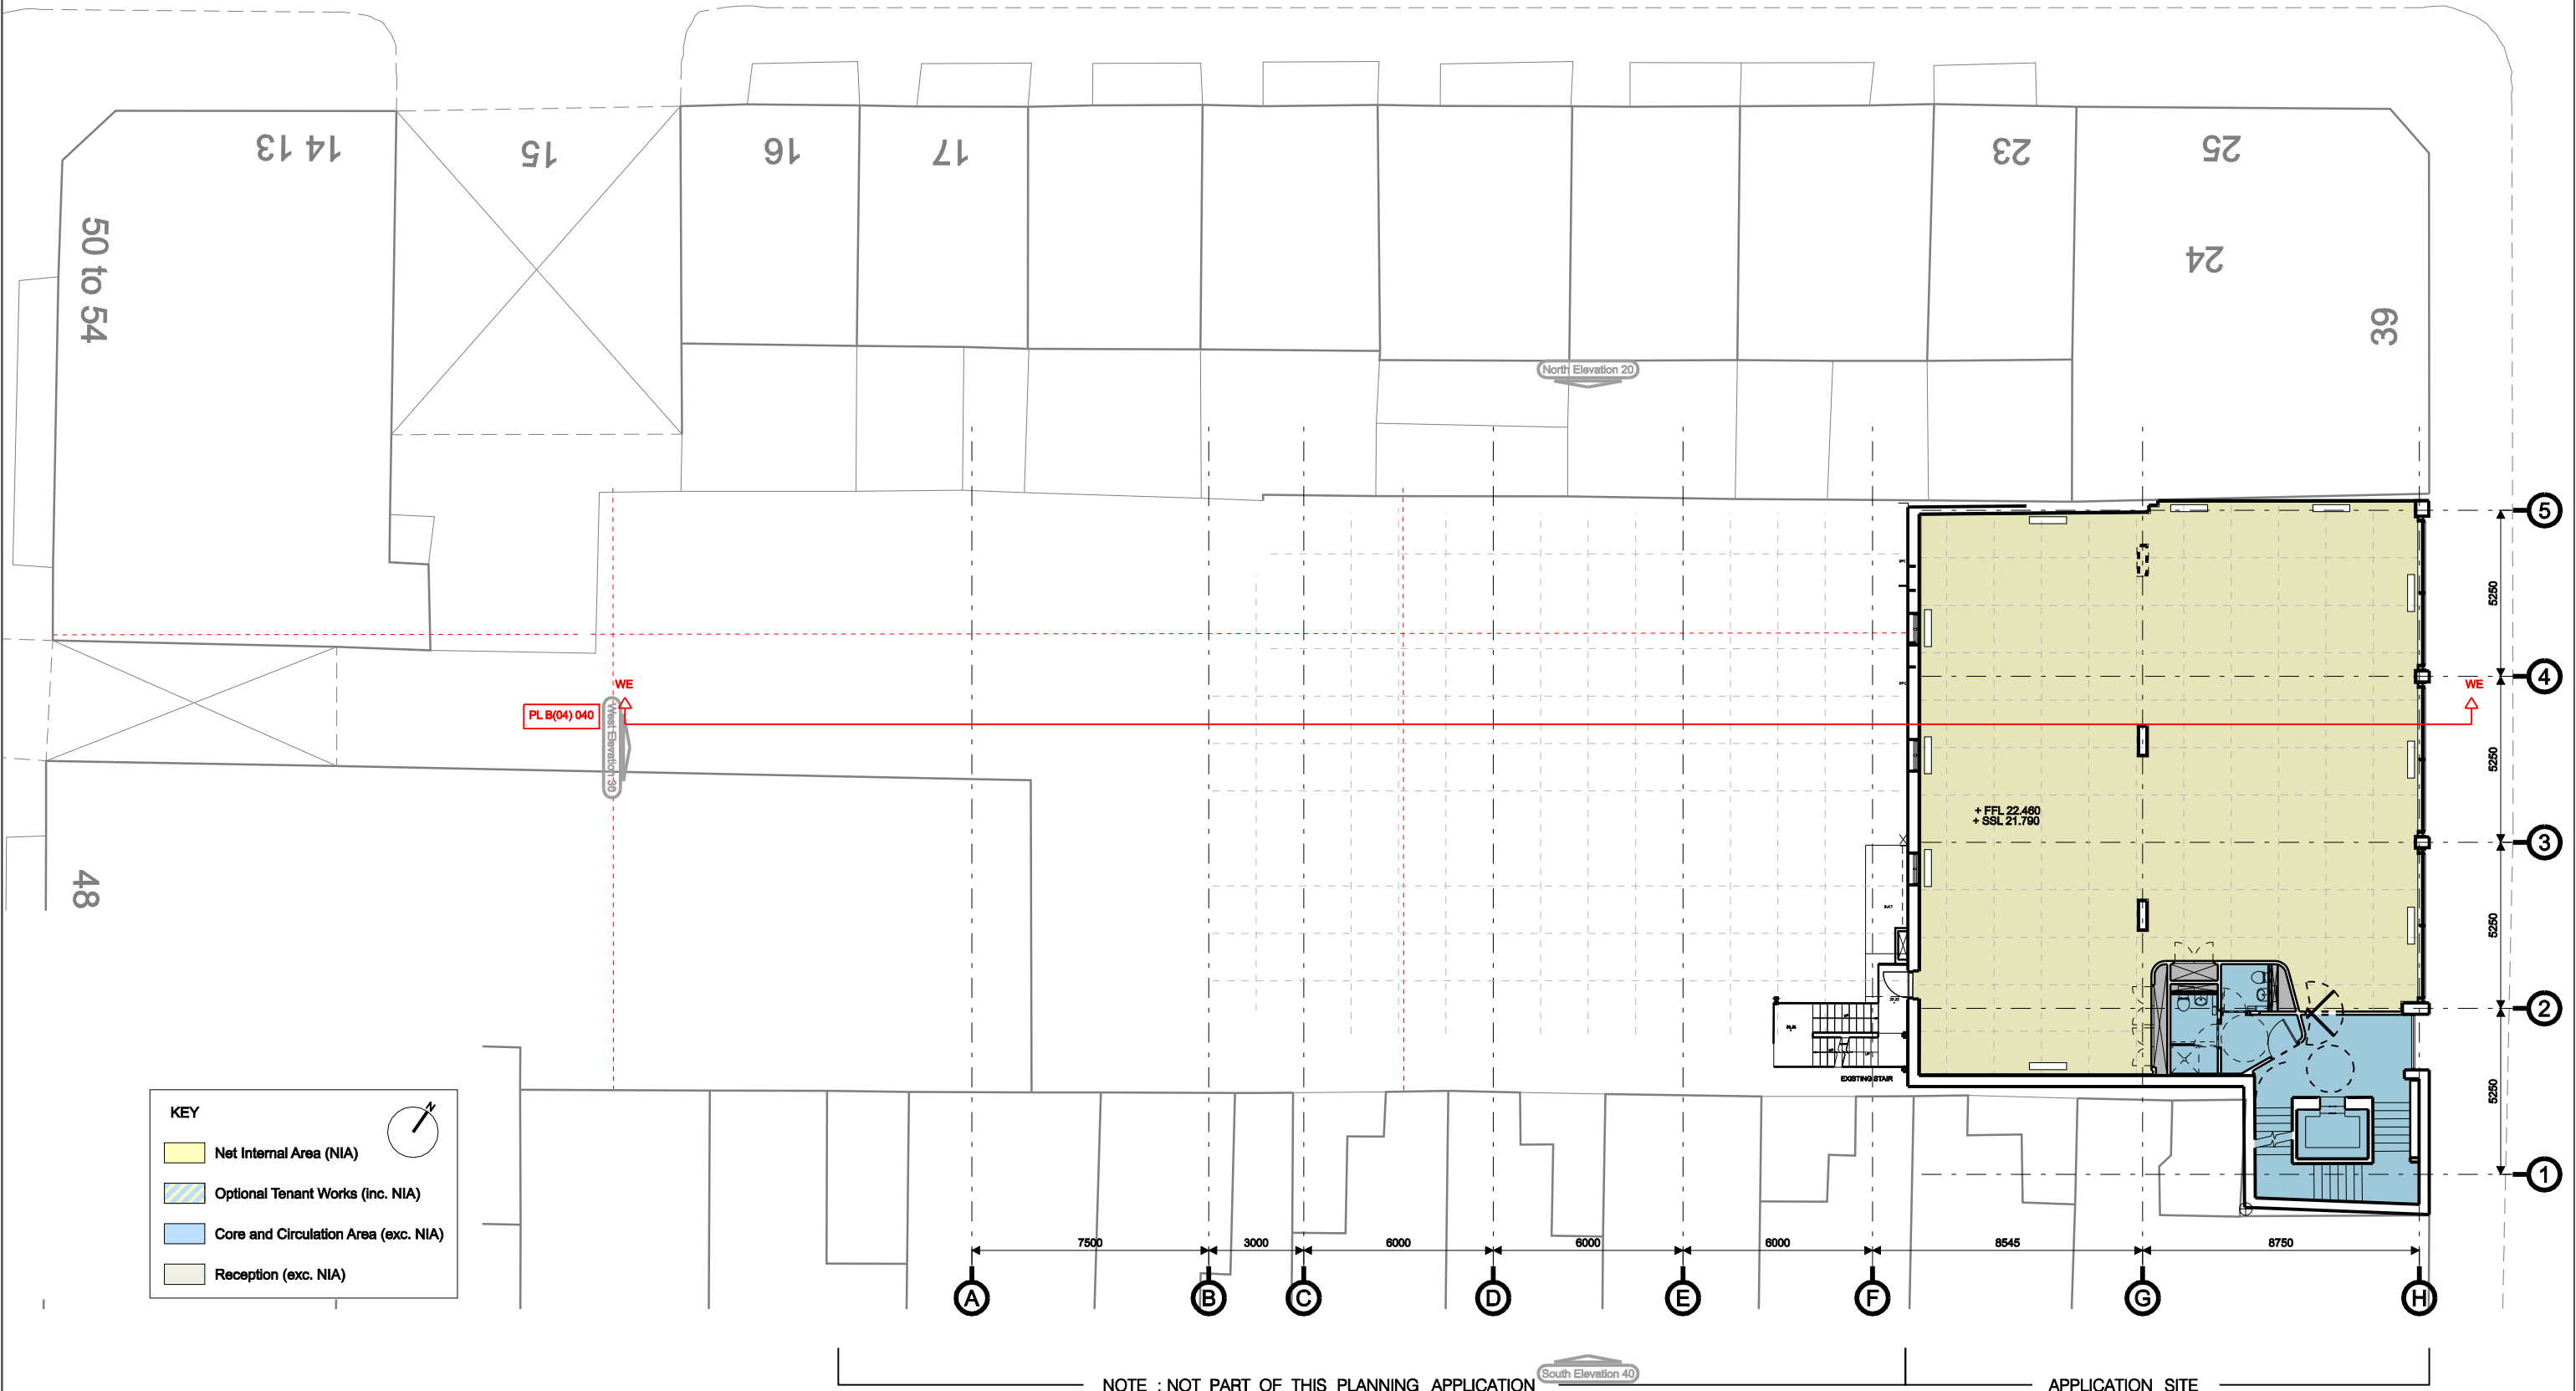

KEY

- Net Internal Area (NIA)
- Optional Tenant Works (inc. NIA)
- Core and Circulation Area (exc. NIA)
- Reception (exc. NIA)

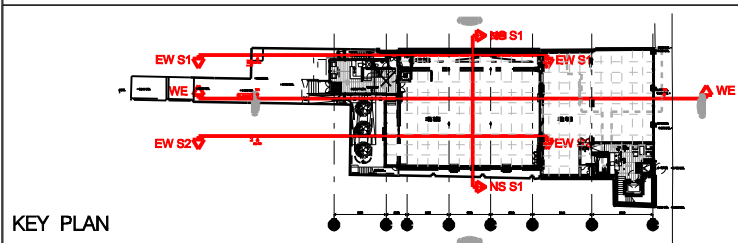

KEY PLAN

rev	description	date	int	ch'kd	client	drawing	job	dwg	revision
					MORLEY POOLED PENSIONS LTD	GA PLAN			
					project	THIRD FLOOR LEVEL			
					31-37 WHITFIELD STREET, LONDON W1				
					drawn by	date	scale	cadref:	job
					DO'N	June 2006	1:100 @ A1	.dgn	3700
							1:200 @ A3		PL B(03) 013
									00
					TATE & HINDLE DESIGN LIMITED 1 Lindsey Street Smithfield London EC1A 9HP T 020 7332 4850 F 020 7332 4888 E mail@tatehindle.co.uk W www.tatehindle.co.uk				