


TATE & HINDLE DESIGN LIMITED RETAIN COPYRIGHT OF THIS
DRAWING. IT MAY NOT BE COPIED, ALTERED OR REPRODUCED
IN ANY WAY WITHOUT THEIR WRITTEN AUTHORITY.

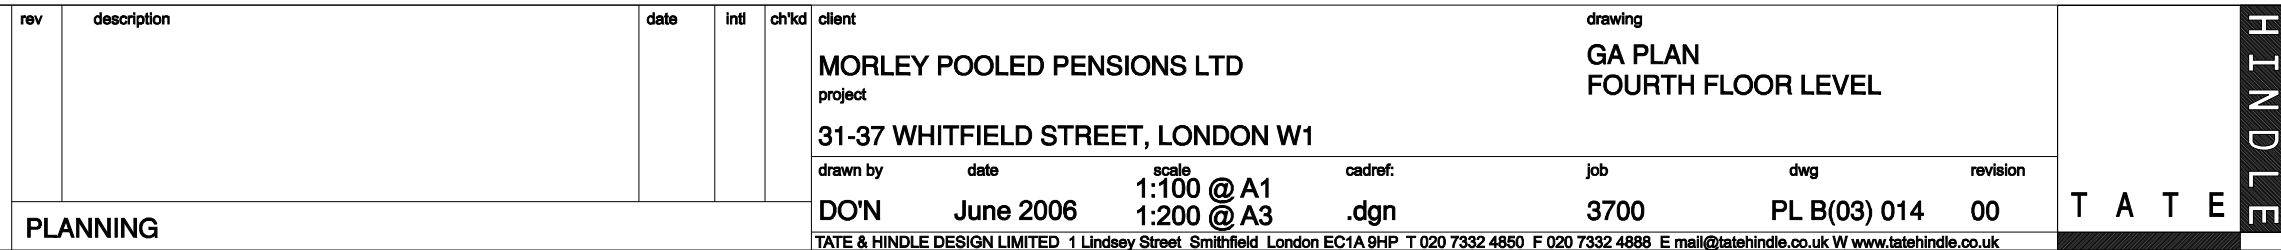


SCALA STREET

DO NOT SCALE THIS DRAWING

CONTRACTORS ARE TO CHECK ALL DIMENSIONS PRIOR TO COMMENCEMENT ON SITE AND NOTIFY THE ARCHITECT OF ANY ERRORS, OMISSIONS, OR DISCREPANCIES.


TATE & HINDLE DESIGN LIMITED RETAIN COPYRIGHT OF THIS DRAWING. IT MAY NOT BE COPIED, ALTERED OR REPRODUCED IN ANY WAY WITHOUT THEIR WRITTEN AUTHORITY.

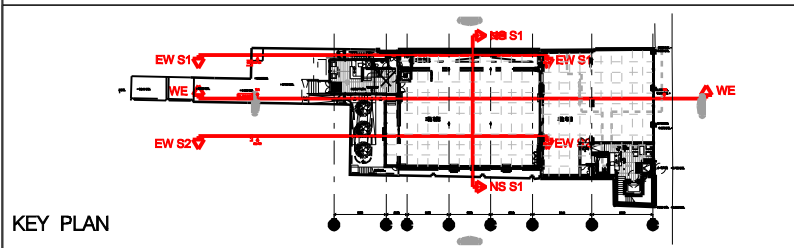

rev	description	date	int	ch'kd	client	drawing	job	dwg	revision
					MORLEY POOLED PENSIONS LTD	GA PLAN			
					project	ROOF LEVEL			
					31-37 WHITFIELD STREET, LONDON W1				
					drawn by	date	scale	cadref:	job
					DO'N	June 2006	1:100 @ A1	.dgn	3700
							1:200 @ A3		
					TATE & HINDLE DESIGN LIMITED				
					1 Lindsey Street Smithfield London EC1A 9HP T 020 7332 4850 F 020 7332 4888 E mail@tatehindle.co.uk W www.tatehindle.co.uk				

HINDLE



CONTRACTORS ARE TO CHECK ALL DIMENSIONS PRIOR TO COMMENCEMENT ON SITE AND NOTIFY THE ARCHITECT OF ANY ERRORS, OMISSIONS, OR DISCREPANCIES.

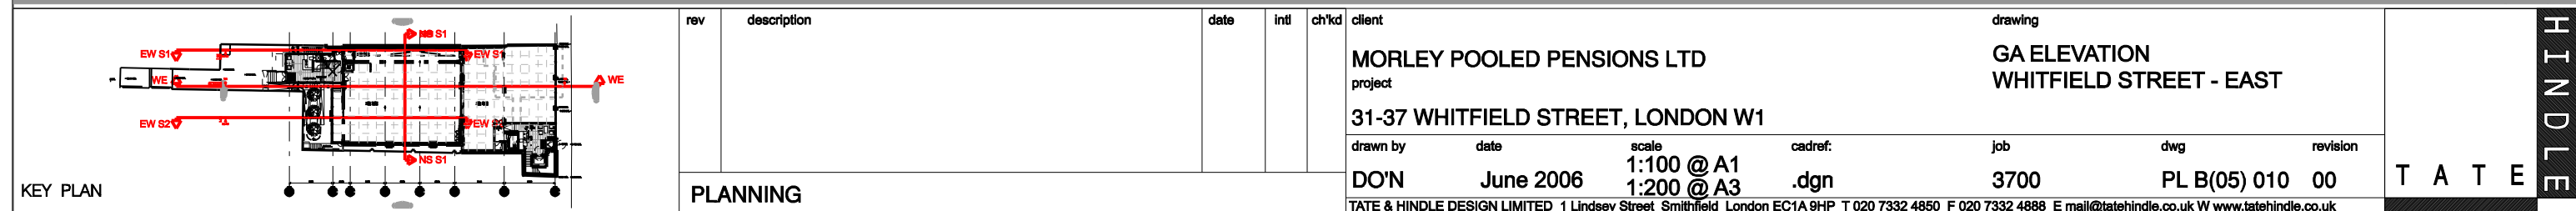

DO NOT SCALE THIS DRAWING

CONTRACTORS ARE TO CHECK ALL DIMENSIONS PRIOR TO COMMENCEMENT ON SITE AND NOTIFY THE ARCHITECT OF ANY ERRORS, OMISSIONS, OR DISCREPANCIES.

TATE & HINDLE DESIGN LIMITED RETAIN COPYRIGHT OF THIS DRAWING. IT MAY NOT BE COPIED, ALTERED OR REPRODUCED IN ANY WAY WITHOUT THEIR WRITTEN AUTHORITY.

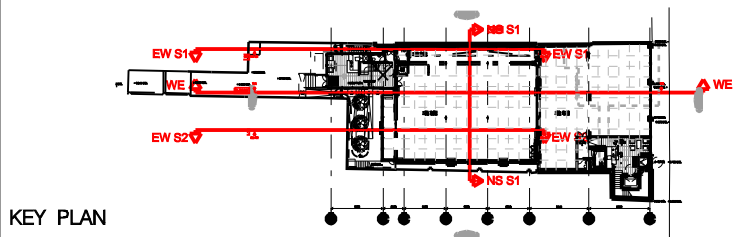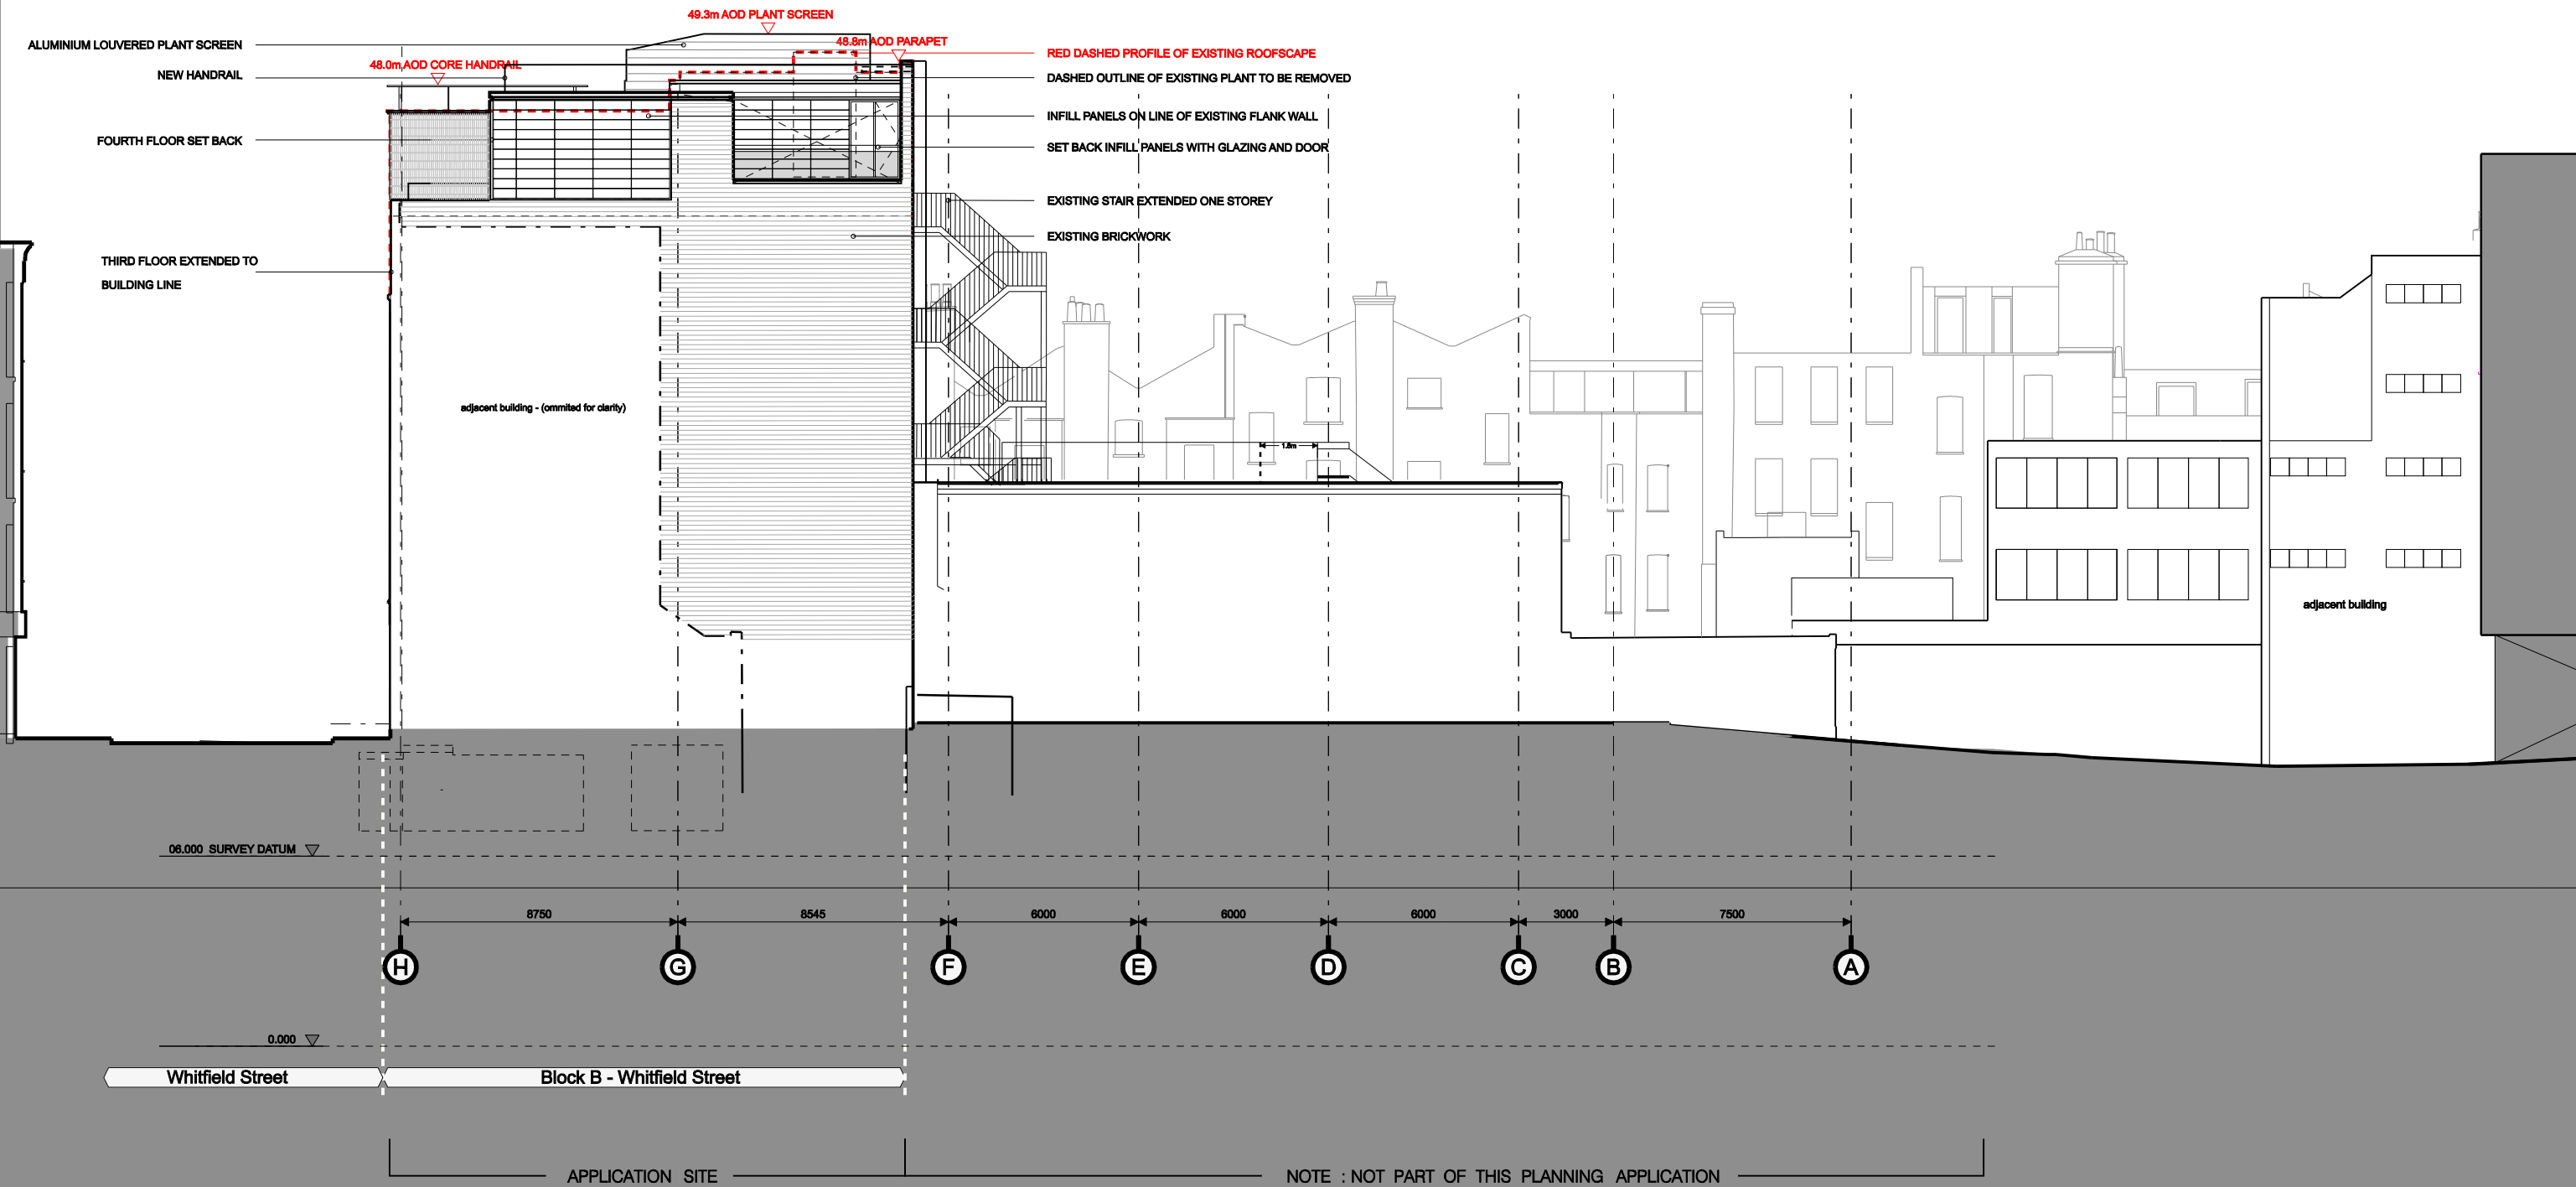

KEY PLAN

rev	description	date	int	ch'kd	client	drawing	revision
					MORLEY POOLED PENSIONS LTD	GA ELEVATION	
					project	PROPOSED NORTH	
					31-37 WHITFIELD STREET, LONDON W1		
					drawn by	date	scale
					DO'N	June 2006	1:100 @ A1
							1:200 @ A3
					cadref:	job	dwg
						3700	PL B(05) 020 00
					TATE & HINDLE DESIGN LIMITED 1 Lindsey Street Smithfield London EC1A 9HP T 020 7332 4850 F 020 7332 4888 E mail@tatehindle.co.uk W www.tatehindle.co.uk		

PLANNING

HINDLE
T A T E