


DO NOT SCALE THIS DRAWING

CONTRACTORS ARE TO CHECK ALL DIMENSIONS PRIOR TO COMMENCEMENT ON SITE AND NOTIFY THE ARCHITECT OF ANY ERRORS, OMISSIONS, OR DISCREPANCIES.

TATE & HINDLE DESIGN LIMITED RETAIN COPYRIGHT OF THIS DRAWING. IT MAY NOT BE COPIED, ALTERED OR REPRODUCED IN ANY WAY WITHOUT THEIR WRITTEN AUTHORITY.

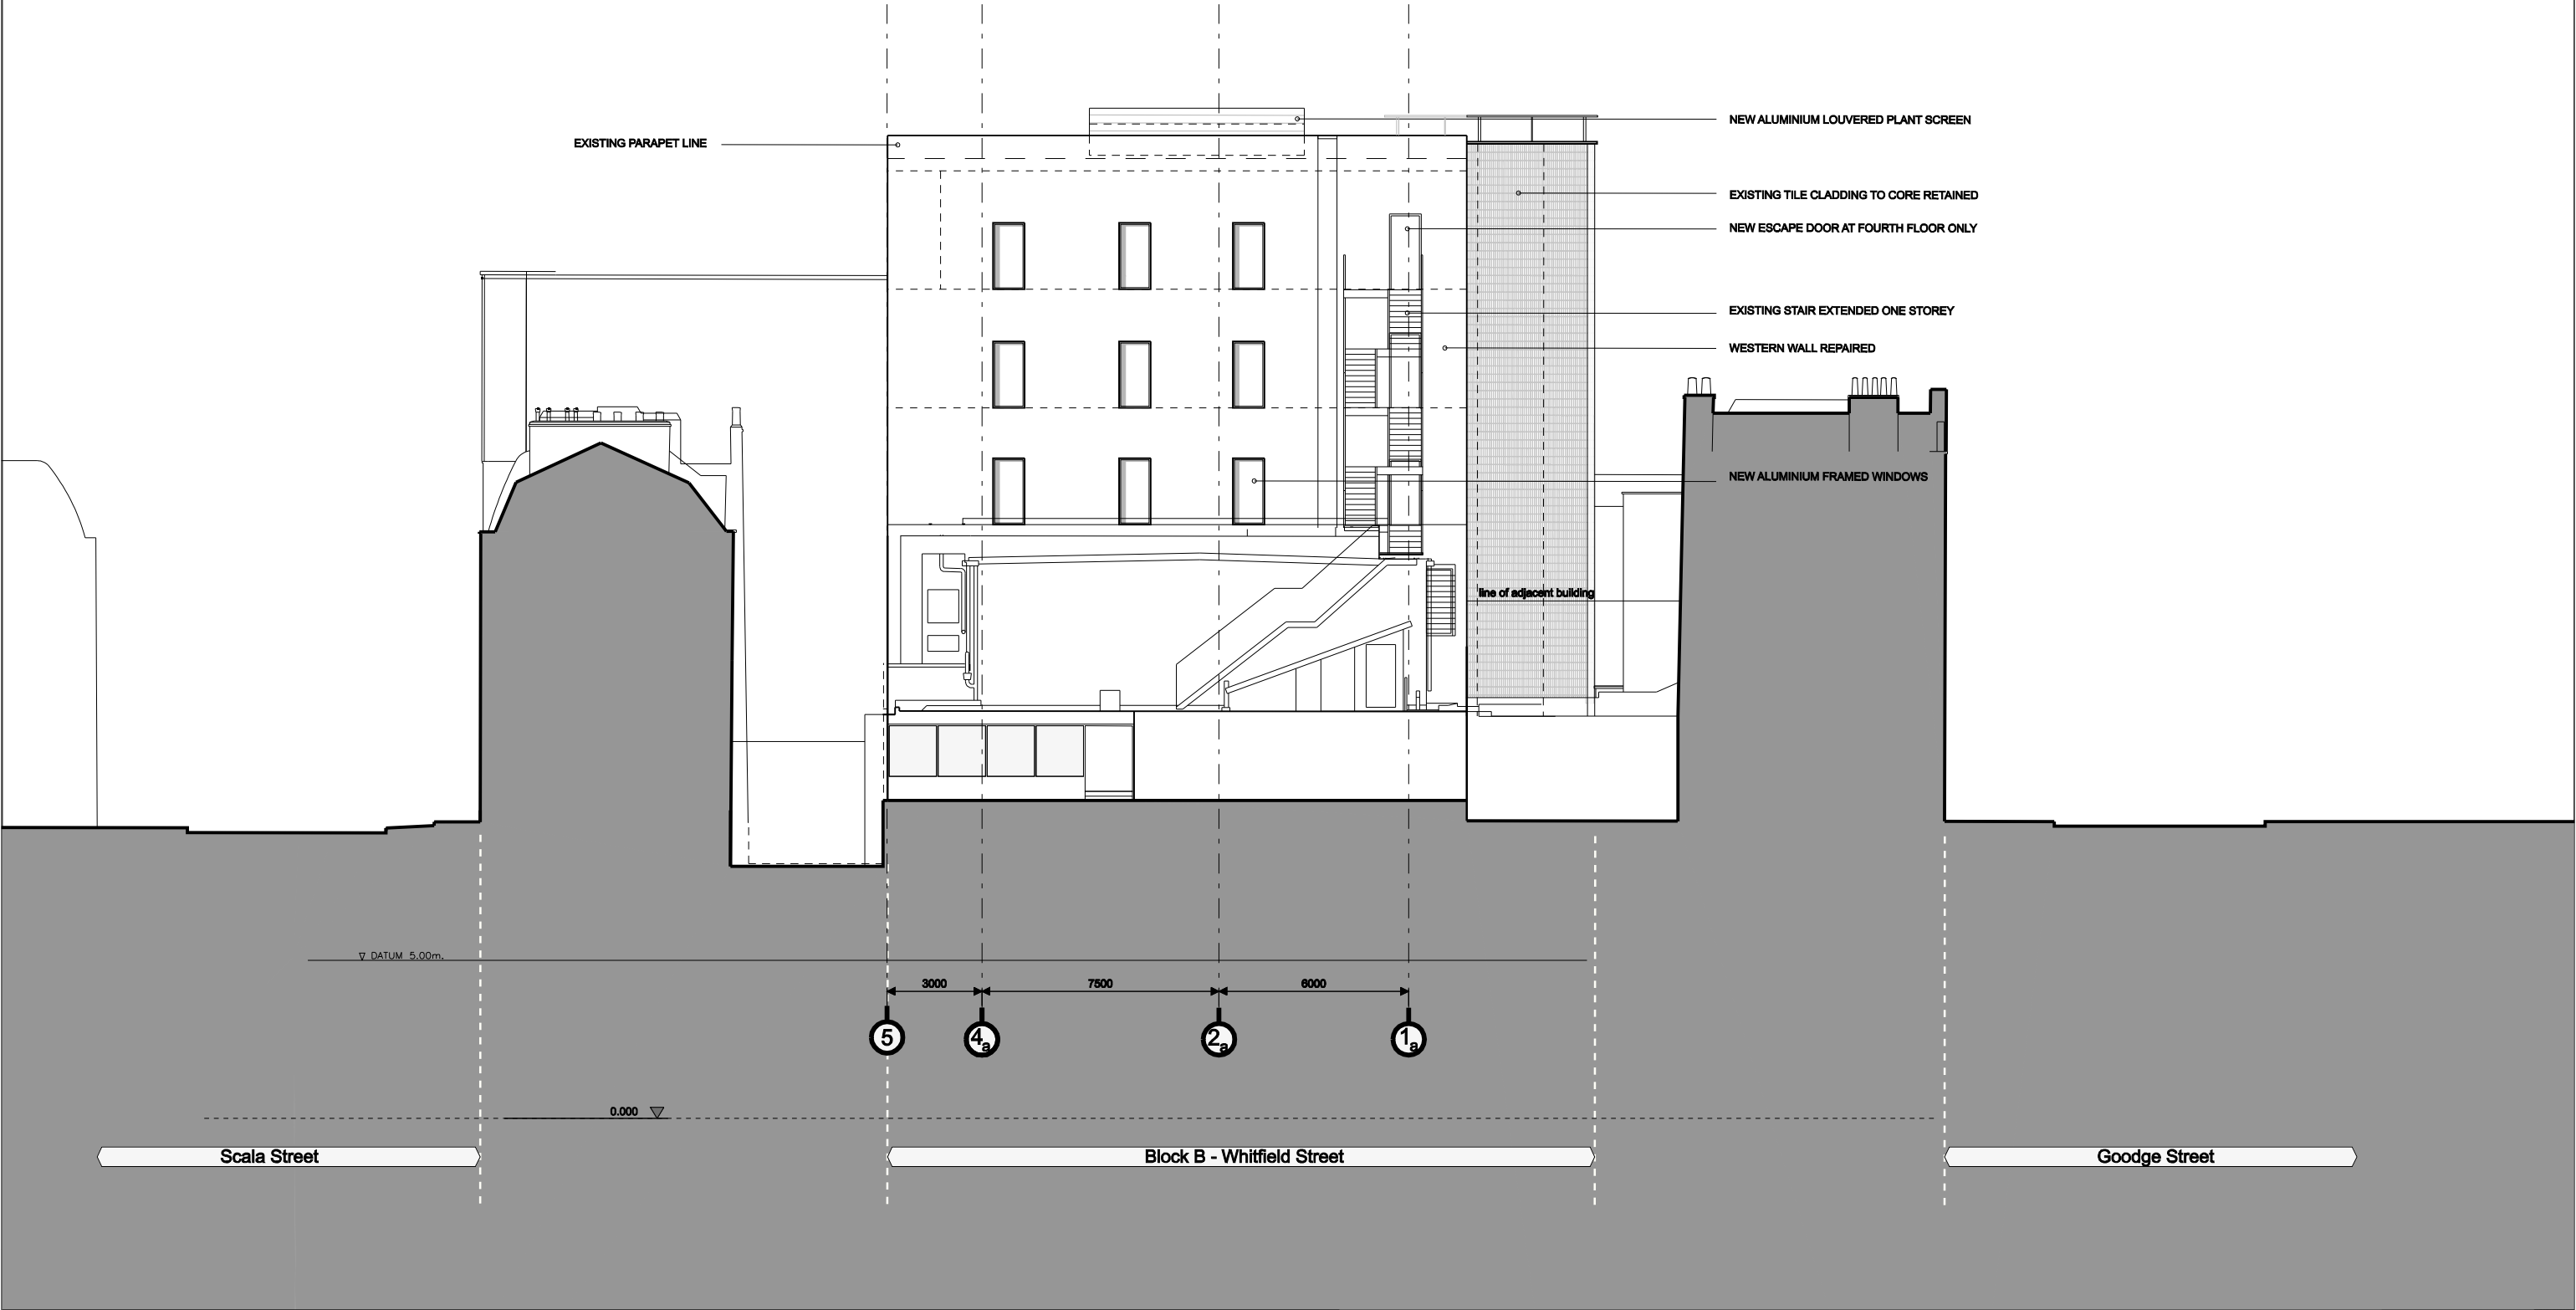

KEY PLAN

rev	description	date	int	ch'kd	client	drawing
					MORLEY POOLED PENSIONS LTD	GA ELEVATION
					project	WHITFIELD STREET - WEST
					31-37 WHITFIELD STREET, LONDON W1	
					drawn by	date
					DO'N	June 2006
					scale	1:100 @ A1
					1:200 @ A3	
					cadref:	.dgn
					job	3700
					dwg	PL B(05) 030
					revision	00
	PLANNING					

TATE & HINDLE DESIGN LIMITED 1 Lindsey Street Smithfield London EC1A 9HP T 020 7332 4850 F 020 7332 4888 E mail@tatehindle.co.uk W www.tatehindle.co.uk



HINDLE

TATE

DO NOT SCALE THIS DRAWING

CONTRACTORS ARE TO CHECK ALL DIMENSIONS PRIOR TO COMMENCEMENT ON SITE AND NOTIFY THE ARCHITECT OF ANY ERRORS, OMISSIONS, OR DISCREPANCIES.

TATE & HINDLE DESIGN LIMITED RETAIN COPYRIGHT OF THIS DRAWING. IT MAY NOT BE COPIED, ALTERED OR REPRODUCED IN ANY WAY WITHOUT THEIR WRITTEN AUTHORITY.

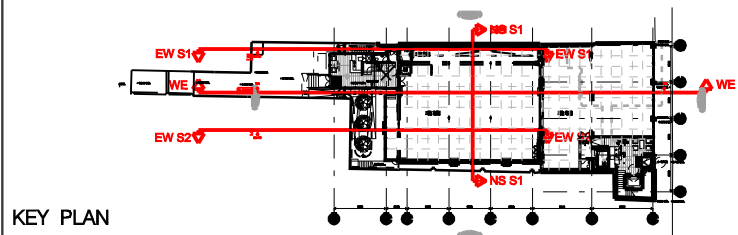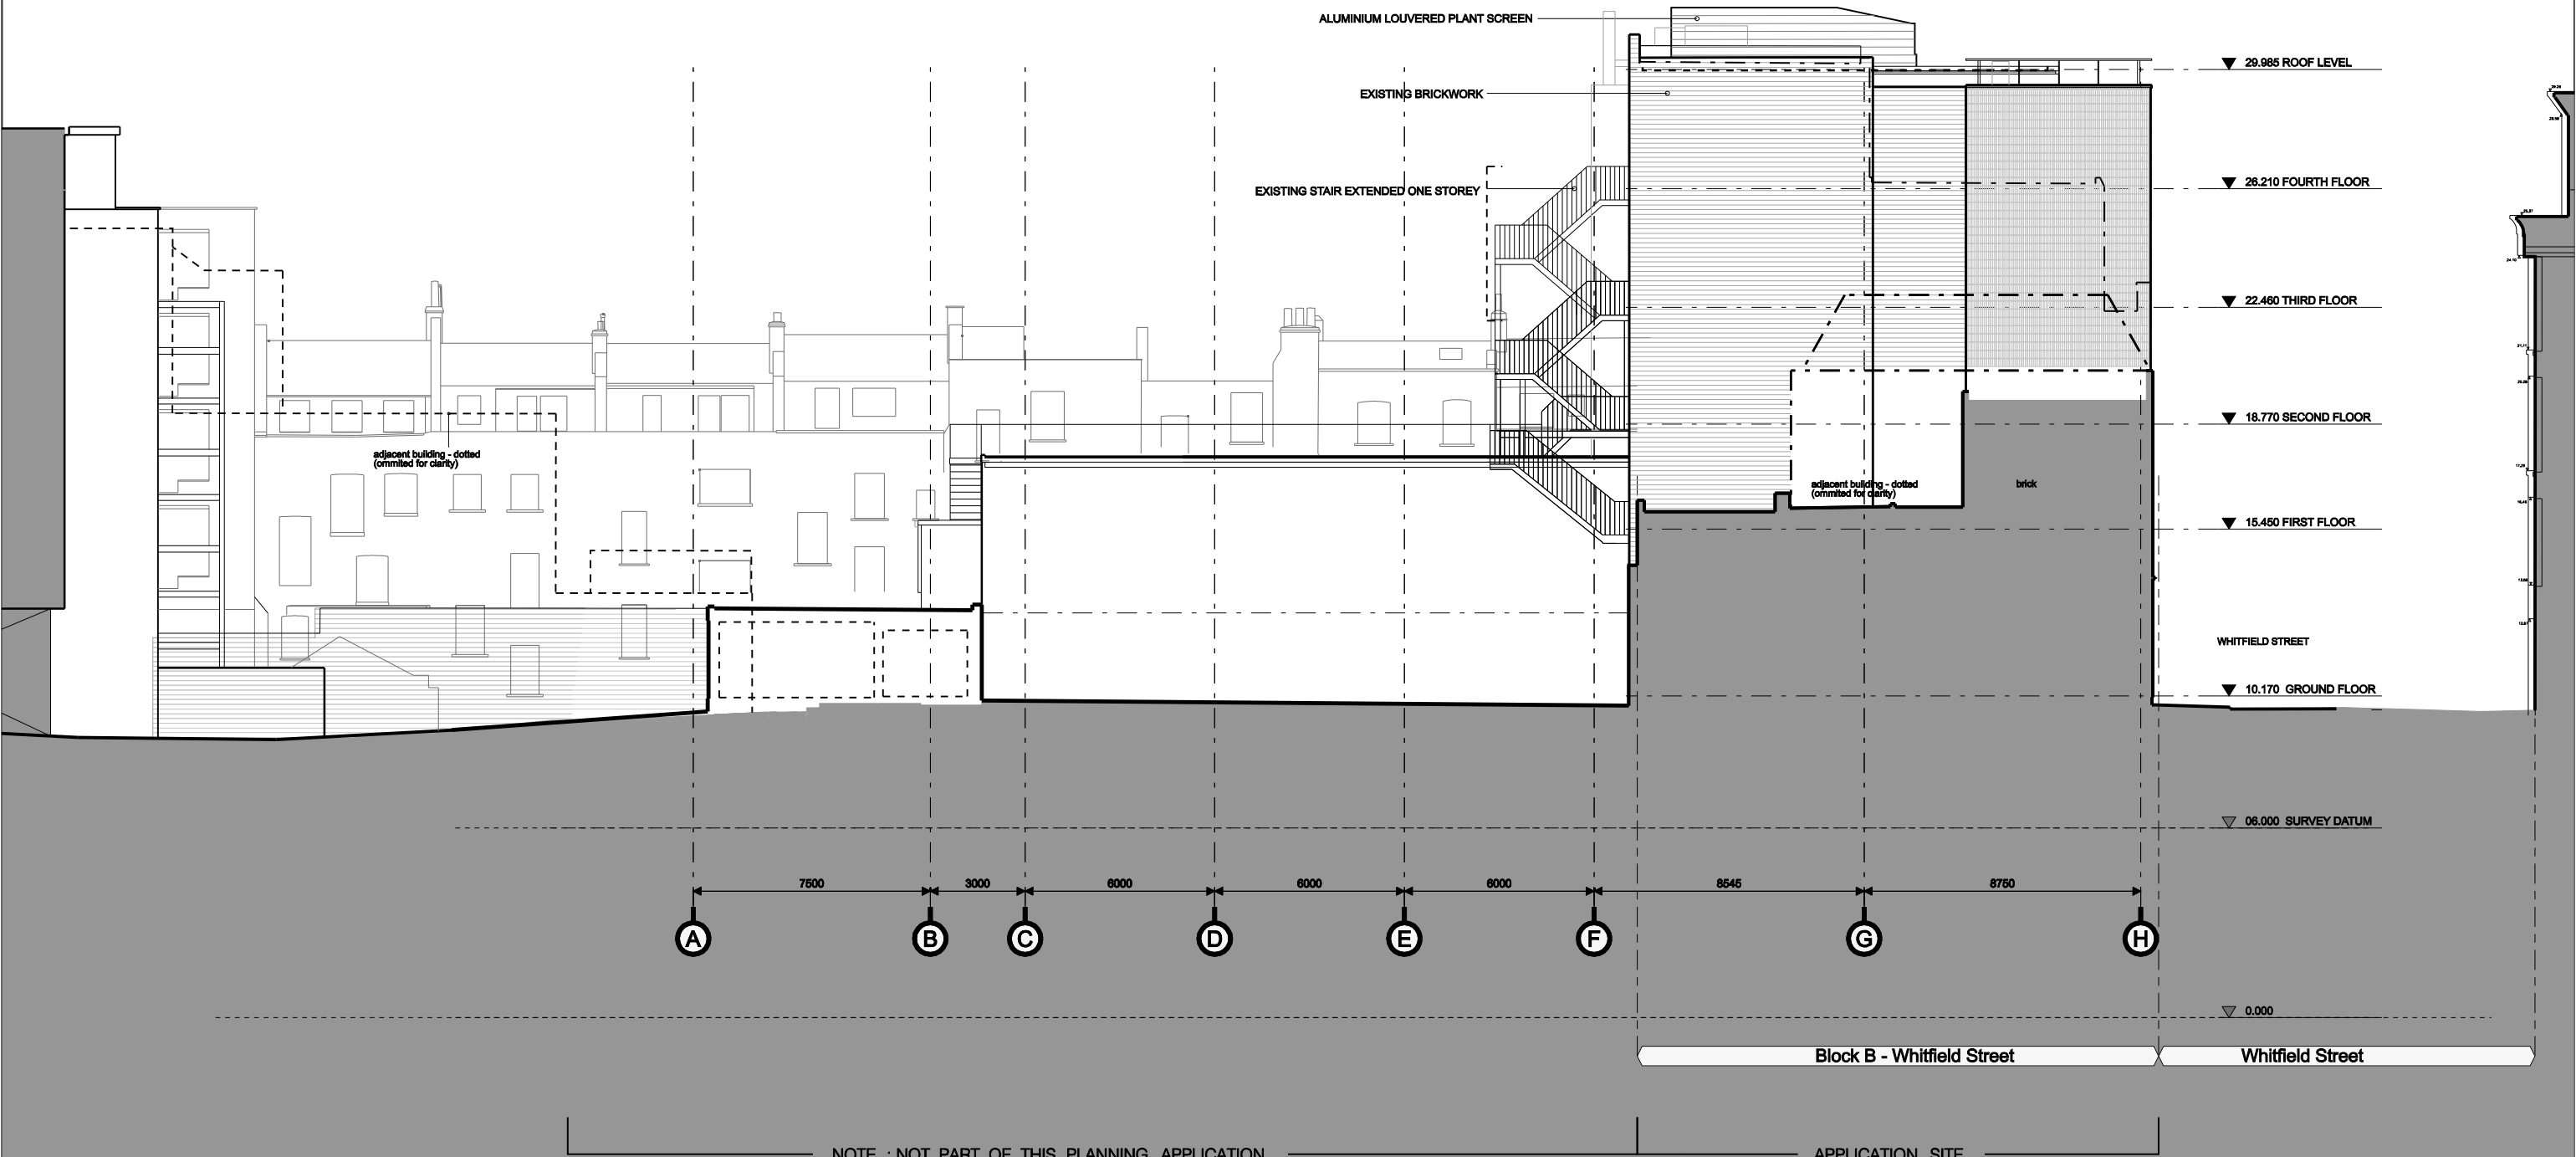



KEY PLAN

rev	description	date	int	ch'kd	client	drawing
					MORLEY POOLED PENSIONS LTD	GA ELEVATION
					project	PROPOSED SOUTH
					31-37 WHITFIELD STREET, LONDON W1	
					drawn by	job
					DO'N	3700
					date	dwg
					Jan 2006	PL B(05) 040 00
					scale	revision
					1:100 @ A1	
					1:200 @ A3	
					cadref:	
					.dgn	
					TATE & HINDLE DESIGN LIMITED 1 Lindsey Street Smithfield London EC1A 9HP T 020 7332 4850 F 020 7332 4888 E mail@tatehindle.co.uk W www.tatehindle.co.uk	

DO NOT SCALE THIS DRAWING

CONTRACTORS ARE TO CHECK ALL DIMENSIONS PRIOR TO COMMENCEMENT ON SITE AND NOTIFY THE ARCHITECT OF ANY ERRORS, OMISSIONS, OR DISCREPANCIES.

TATE & HINDLE DESIGN LIMITED RETAIN COPYRIGHT OF THIS DRAWING. IT MAY NOT BE COPIED, ALTERED OR REPRODUCED IN ANY WAY WITHOUT THEIR WRITTEN AUTHORITY.

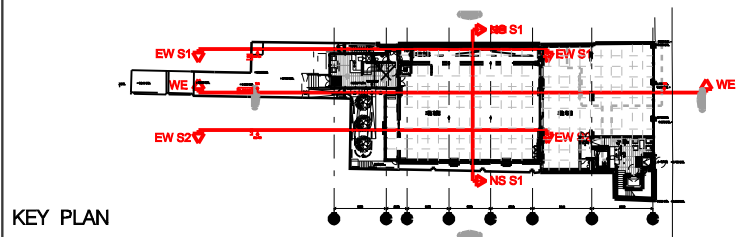
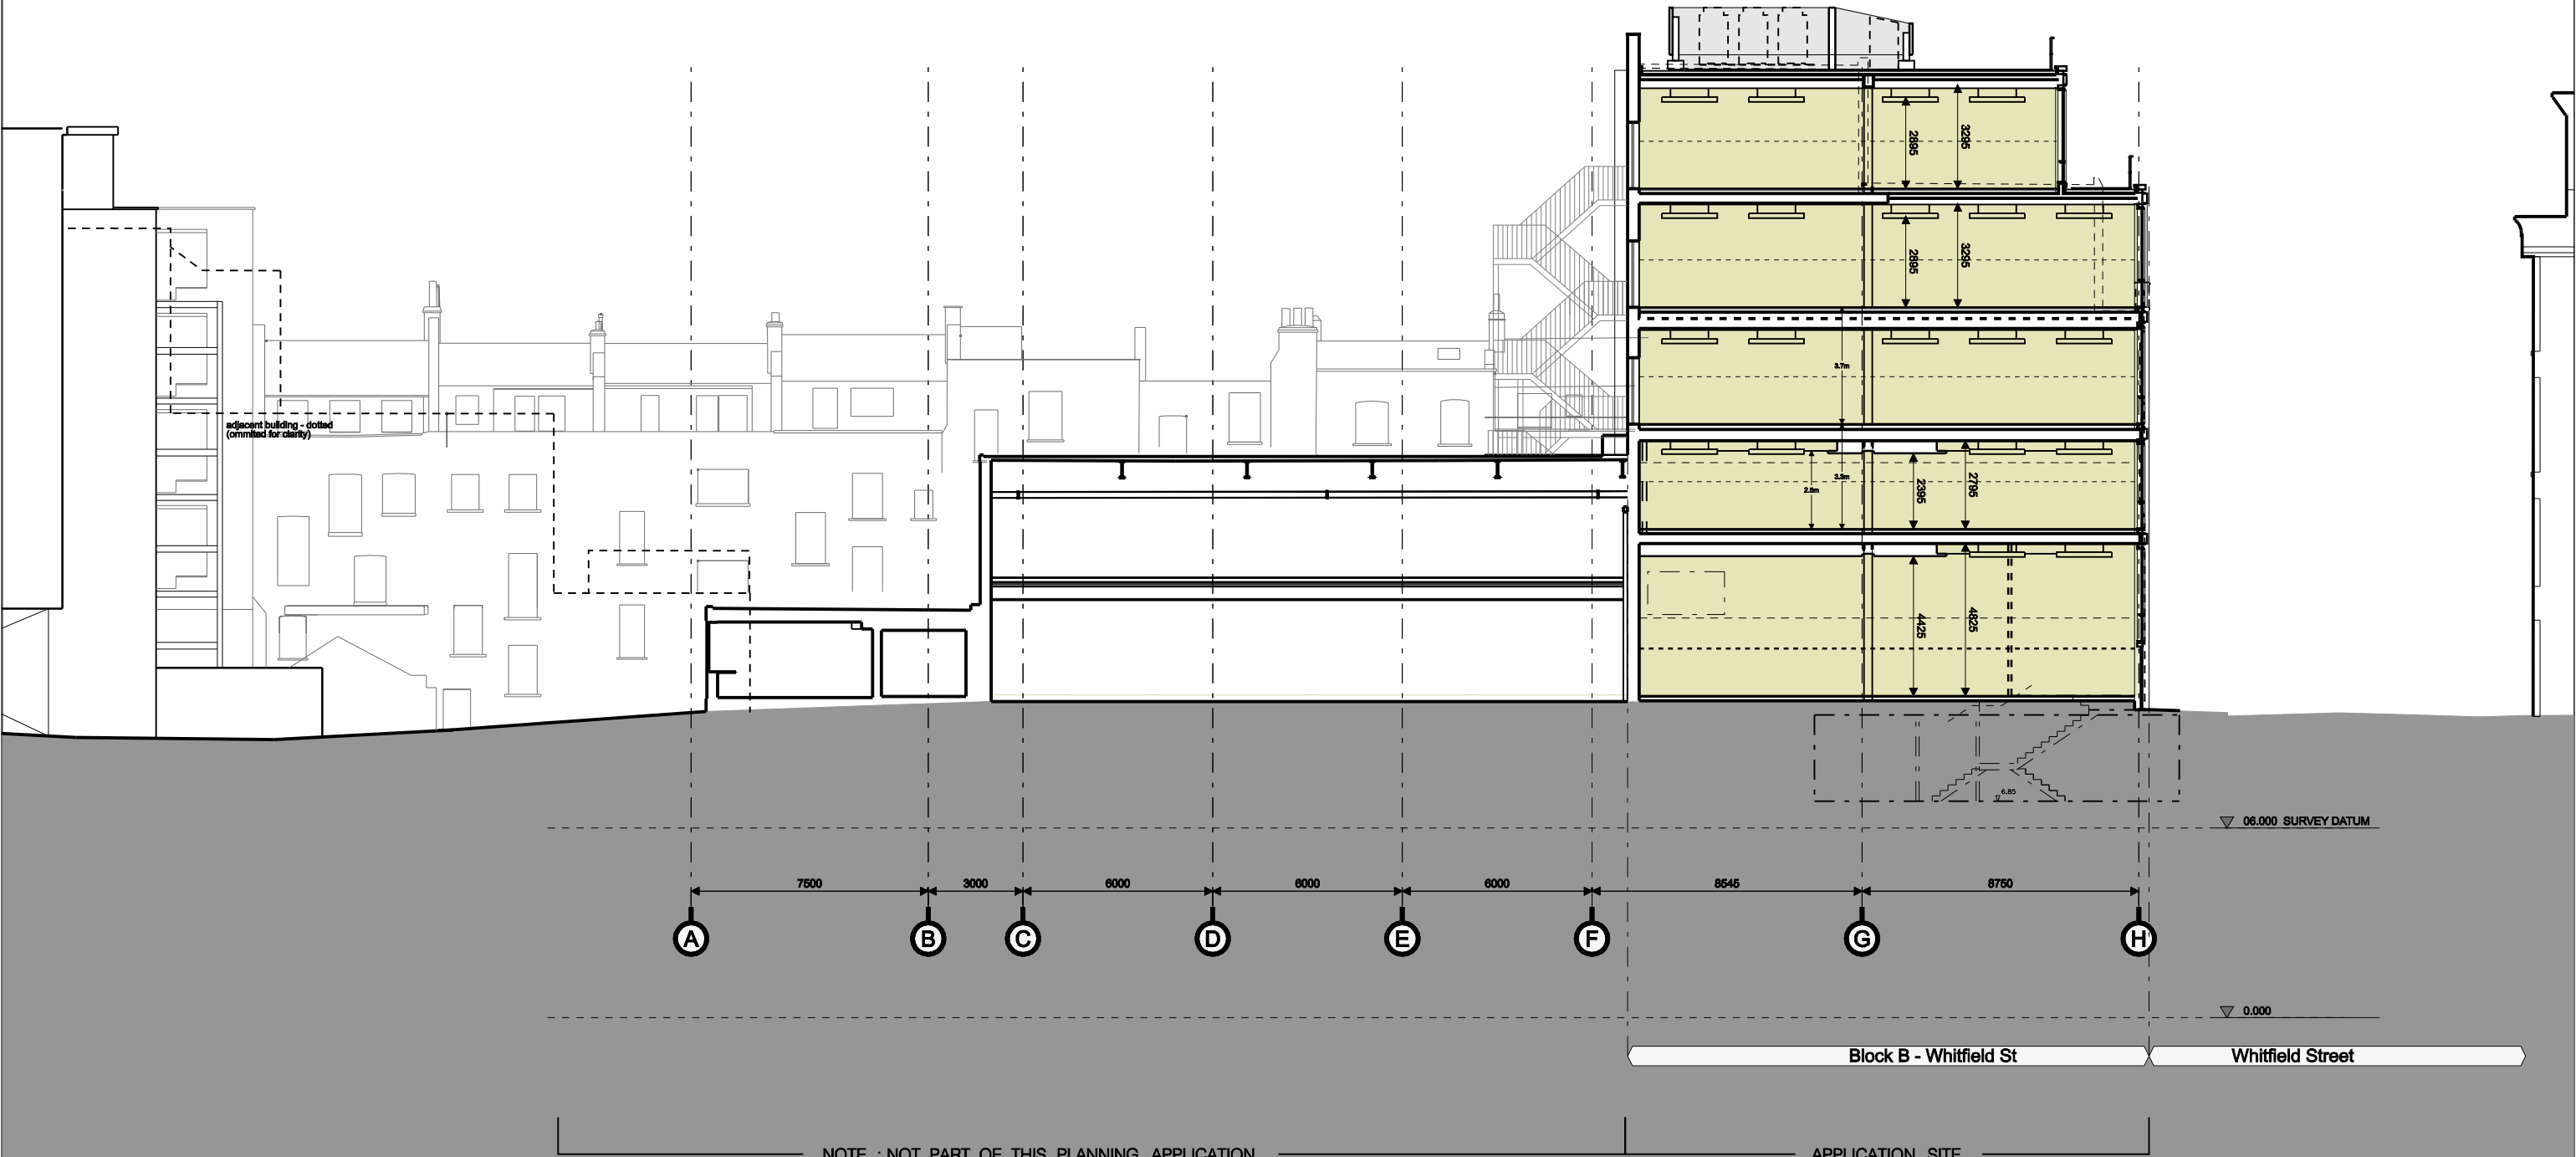


KEY PLAN


rev	description	date	int'l	ch'kd	client	drawing	revision
		14.07.06			MORLEY POOLED PENSIONS LTD	WEST EAST SECTION	
					project		
					31-37 WHITFIELD STREET, LONDON W1		
					drawn by	date	scale
					DO'N	June 2006	1:100 @ A1
							1:200 @ A3
					cadref:	job	dwg
						3700	PL B(04) 040 00
					TATE & HINDLE DESIGN LIMITED 1 Lindsey Street Smithfield London EC1A 9HP T 020 7332 4850 F 020 7332 4888 E mail@tatehindle.co.uk W www.tatehindle.co.uk		

CONTRACTORS ARE TO CHECK ALL DIMENSIONS PRIOR TO COMMENCEMENT ON SITE AND NOTIFY THE ARCHITECT OF ANY ERRORS, OMISSIONS, OR DISCREPANCIES.

TATE & HINDLE DESIGN LIMITED RETAIN COPYRIGHT OF THIS DRAWING. IT MAY NOT BE COPIED, ALTERED OR REPRODUCED IN ANY WAY WITHOUT THEIR WRITTEN AUTHORITY.

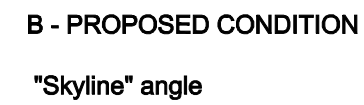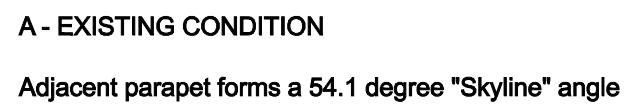

PLANNING

The logo for Hindle Tate, featuring the word "HINDLE" in a tall, narrow, sans-serif font, and the word "TATE" in a shorter, wider, sans-serif font, both in all caps.