


A. EXISTING BAY

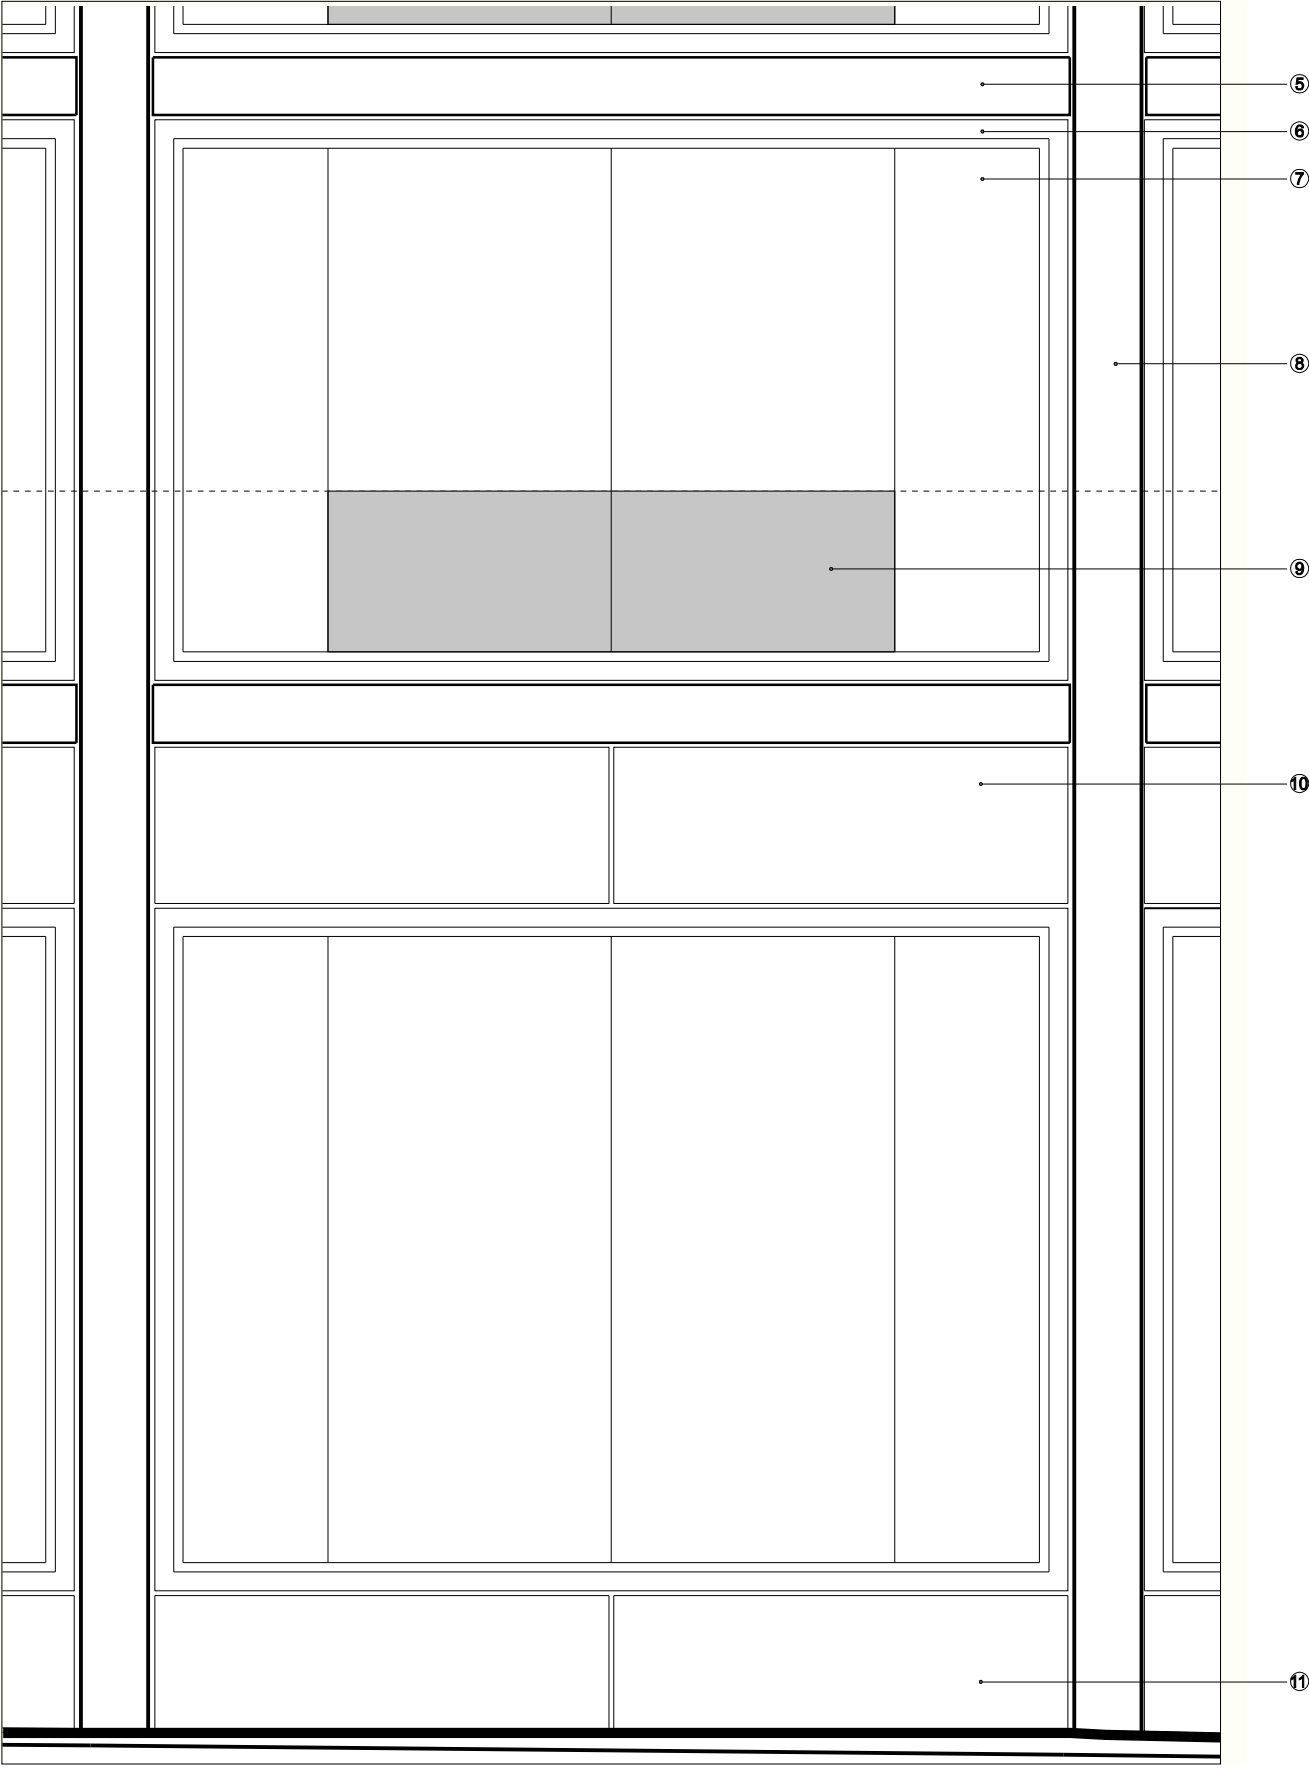

B. PROPOSED BAY


- A. EXISTING BAY
- 1. BROWN BRICK
  - 2. METALLIC FRAME
  - 3. REFLECTIVE GLASS
  - 4. EXISTING BLUE / GREEN TILE

- B. PROPOSED BAY
- 5. MEDIUM DARK SILVER GREY METAL SPANDREL
  - 6. DARK SILVER GREY ALUMINIUM CURTAIN FRAME
  - 7. CLEAR GLASS
  - 8. MEDIUM DARK SILVER GREY METAL CLAD PIER
  - 9. TRANSLUCENT PANELS
  - 10. MEDIUM DARK SILVER GREY PANELS
  - 11. LIGHT GREY HONED RECON/ STONE PANEL

	rev	description	date	int	ch'kd	client	drawing	T	A	T	E
	MORLEY POOLED PENSIONS LTD					FRONT ELEVATION					
	project					EXISTING & PROPOSED					
	31-37 WHITFIELD STREET, LONDON W1					TYPICAL BAY					
	drawn by	date	scale	cadref:	job	dwg	revision				
DO'N	June 2006	1:20 @ A1 1:40 @ A3	.dgn	3700	PL B(05) 105	00					
TATE & HINDLE DESIGN LIMITED 1 Lindsey Street Smithfield London EC1A 9HP T 020 7332 4850 F 020 7332 4888 E mail@tatehindle.co.uk W www.tatehindle.co.uk											
PLANNING											



EXISTING

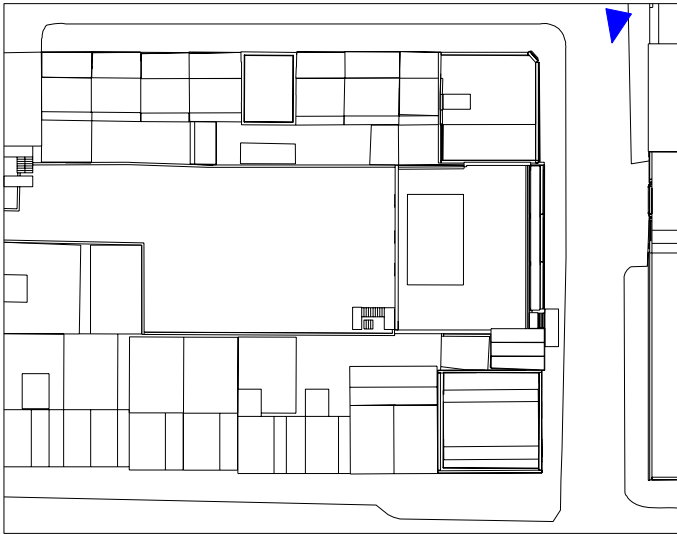

LOCATION



PROPOSED

	rev	description	date	int'l	ch'kd	client	drawing				T A T E	HINDLE		
	MORLEY POOLED PENSIONS LTD					VIEW 3 FROM DISTANT NORTH								
	project													
	31-37 WHITFIELD STREET, LONDON W1													
	drawn by					date	scale	cadref:		job			dwg	revision
DO'N		August 2006	N/A	@ A1/A3 .dgn		3700	PL B(05) 200	00						
PLANNING														
TATE & HINDLE DESIGN LIMITED 1 Lindsey Street Smithfield London EC1A 9HP T 020 7332 4850 F 020 7332 4888 E mail@tatehindle.co.uk W www.tatehindle.co.uk														




DO NOT SCALE THIS DRAWING

CONTRACTORS ARE TO CHECK ALL DIMENSIONS PRIOR TO COMMENCEMENT ON SITE AND NOTIFY THE ARCHITECT OF ANY ERRORS, OMISSIONS, OR DISCREPANCIES.

TATE & HINDLE DESIGN LIMITED RETAIN COPYRIGHT OF THIS DRAWING. IT MAY NOT BE COPIED, ALTERED OR REPRODUCED IN ANY WAY WITHOUT THEIR WRITTEN AUTHORITY.



PROPOSED

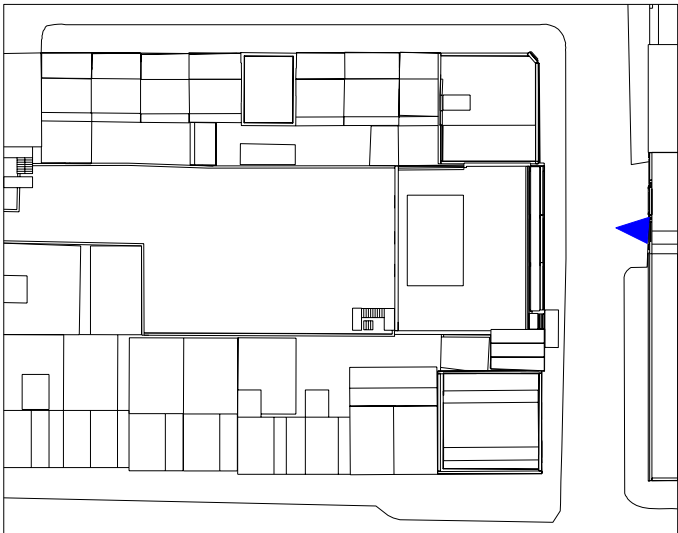

EXISTING

	rev	description	date	int'l	ch'kd	client	drawing	T A T E	H I N D L E					
						MORLEY POOLED PENSIONS LTD	VIEW 2 FRONT							
						project								
						31-37 WHITFIELD STREET, LONDON W1								
						drawn by	date	scale		cadref:	job	dwg	revision	
		PLANNING				DO'N	August 2006	N/A	@ A1/A3	.dgn	3700	PL B(05) 300	00	
	TATE & HINDLE DESIGN LIMITED 1 Lindsey Street Smithfield London EC1A 9HP T 020 7332 4850 F 020 7332 4888 E mail@tatehindle.co.uk W www.tatehindle.co.uk													





EXISTING



LOCATION



PROPOSED

	rev	description	date	int'l	ch'kd	client	drawing	T A T E	HINDLE				
						MORLEY POOLED PENSIONS LTD	VIEW 1 FROM SOUTH-EAST						
						project							
						31-37 WHITFIELD STREET, LONDON W1							
						drawn by	date	scale		cadref:	job	dwg	revision
		PLANNING				DO'N	August 2006	N/A	@ A1/A3 .dgn	3700	PL B(05) 400	00	
TATE & HINDLE DESIGN LIMITED 1 Lindsey Street Smithfield London EC1A 9HP T 020 7332 4850 F 020 7332 4888 E mail@tatehindle.co.uk W www.tatehindle.co.uk													