
WHO OF 170 DRURY LANE WOZE

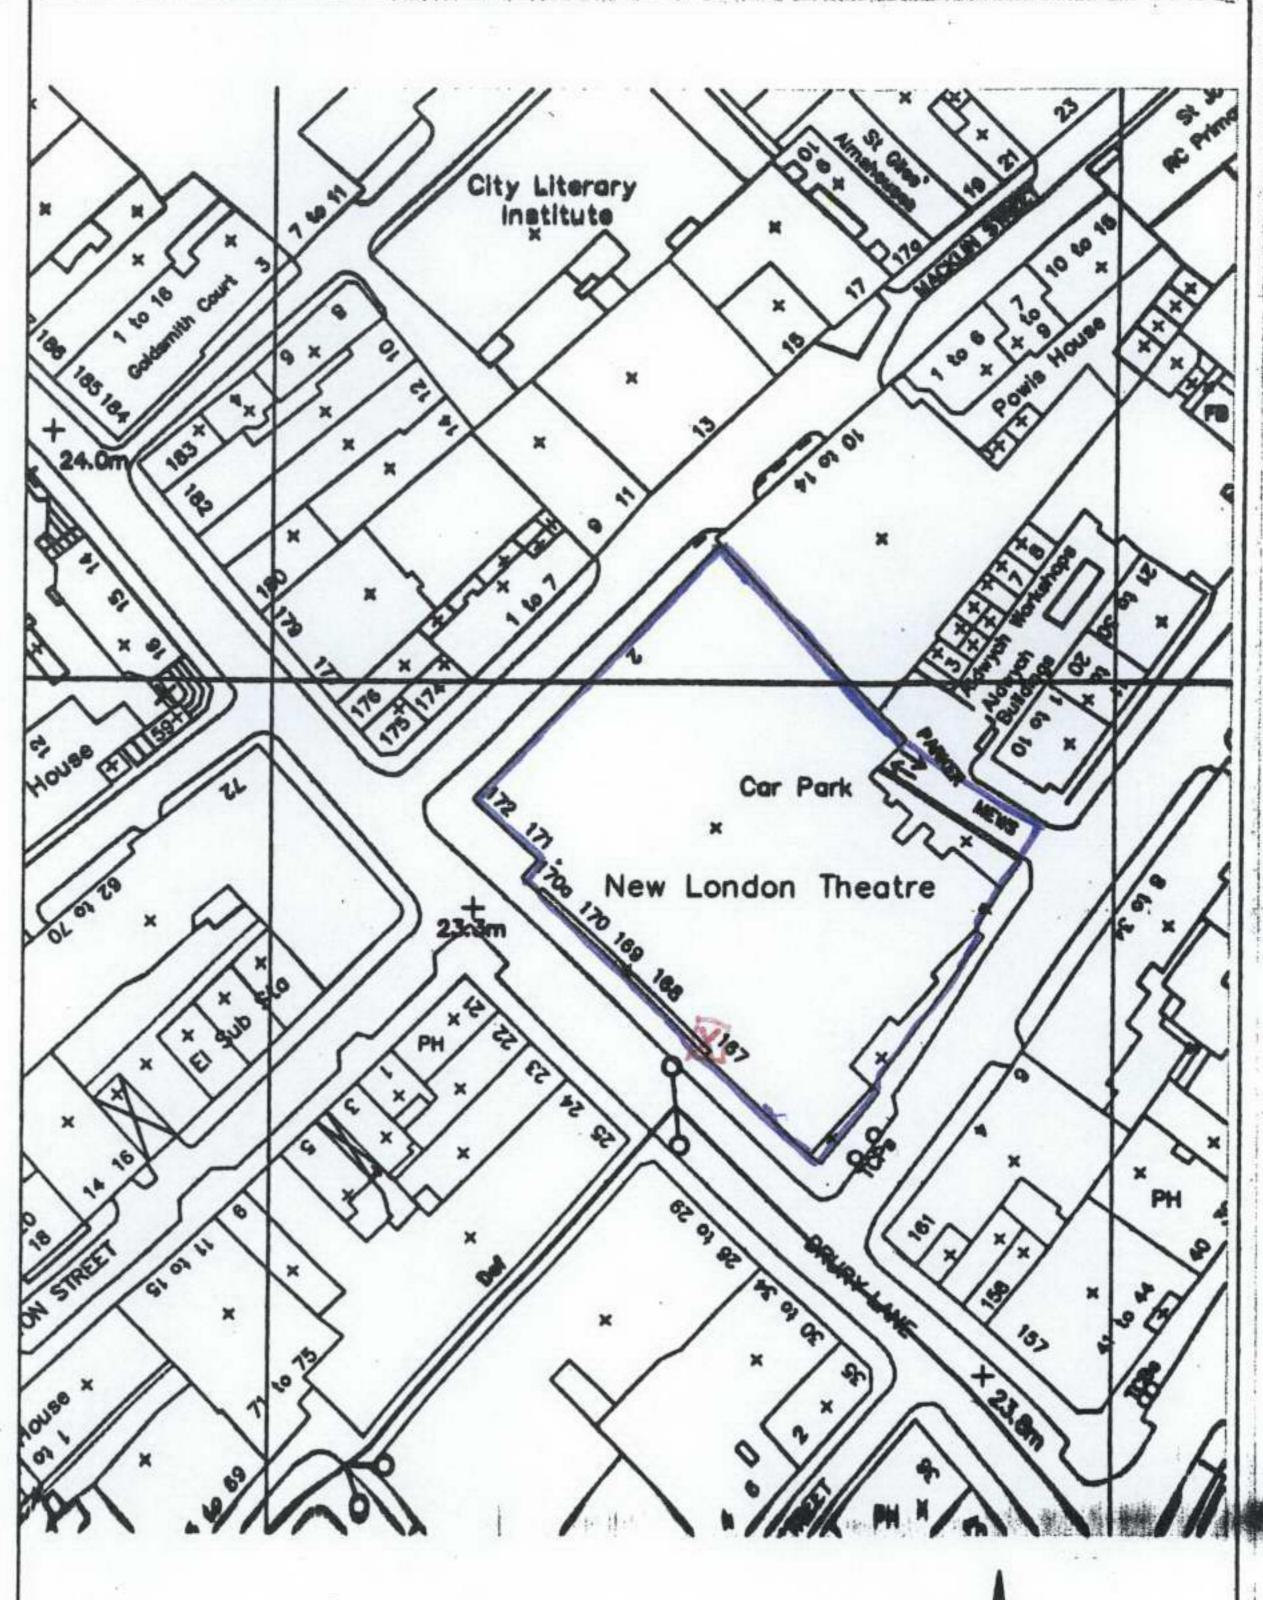

SITE LOCATION PLAN SCALE 1:1250 Z

KEY



SITE OF DISHES AND AERIEL ON ROOF OVER 300 FLOOR.