



01
JM(01)03 VIEW 1: VIEW FROM PARKWAY CORNER TO ALBERT STREET




03
JM(01)03 VIEW 3: APPROACH TO ENTRANCE ALONG ALBERT STREET



02
JM(01)03 VIEW 2: VIEW ACROSS ALBERT STREET



04
JM(01)03 VIEW 4: VIEW ALONG ALBERT STREET AT DUSK

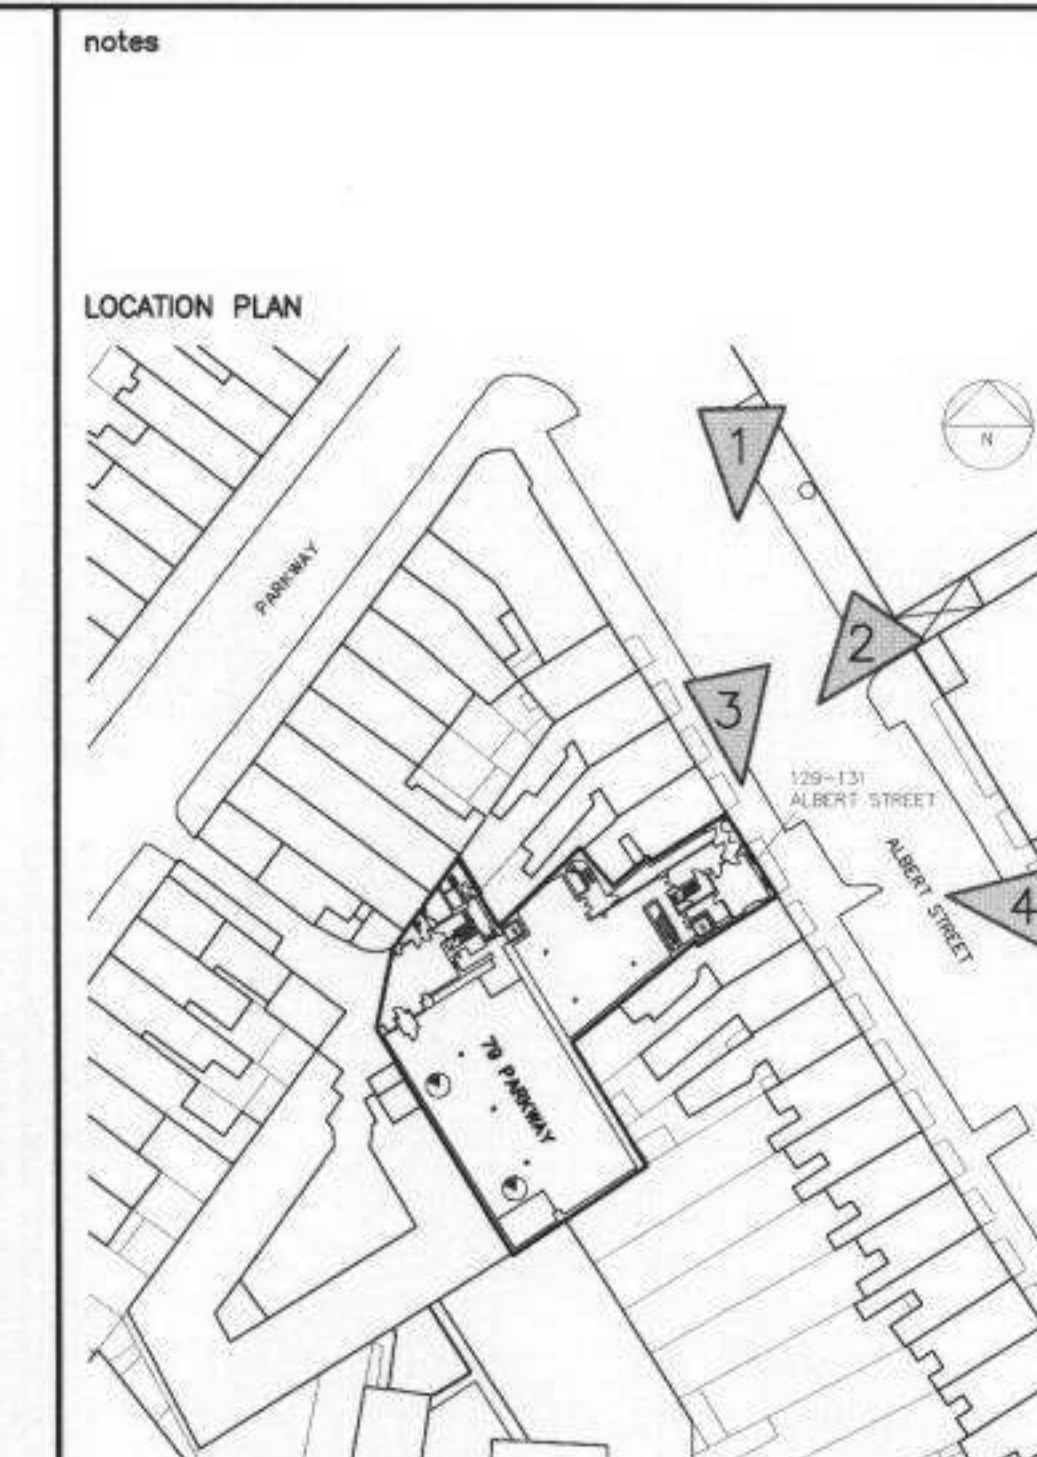

date	mik	revision	dwn	chk

Long & Kentish architects
27 Horsell Road London N5 1XL
telephone 020 7607 5658 facsimile 020 7607 5621

client
THE TRUSTEES OF THE
JEWISH MUSEUM

project
THE JEWISH MUSEUM

scale
NTS

date 28.07.06

drawn JN checked LS passed

title
PHOTOGRAPHS OF 129-131
ALBERT STREET AS EXISTING

status
PLANNING

drawing no
JM (01) 03

rev
—