


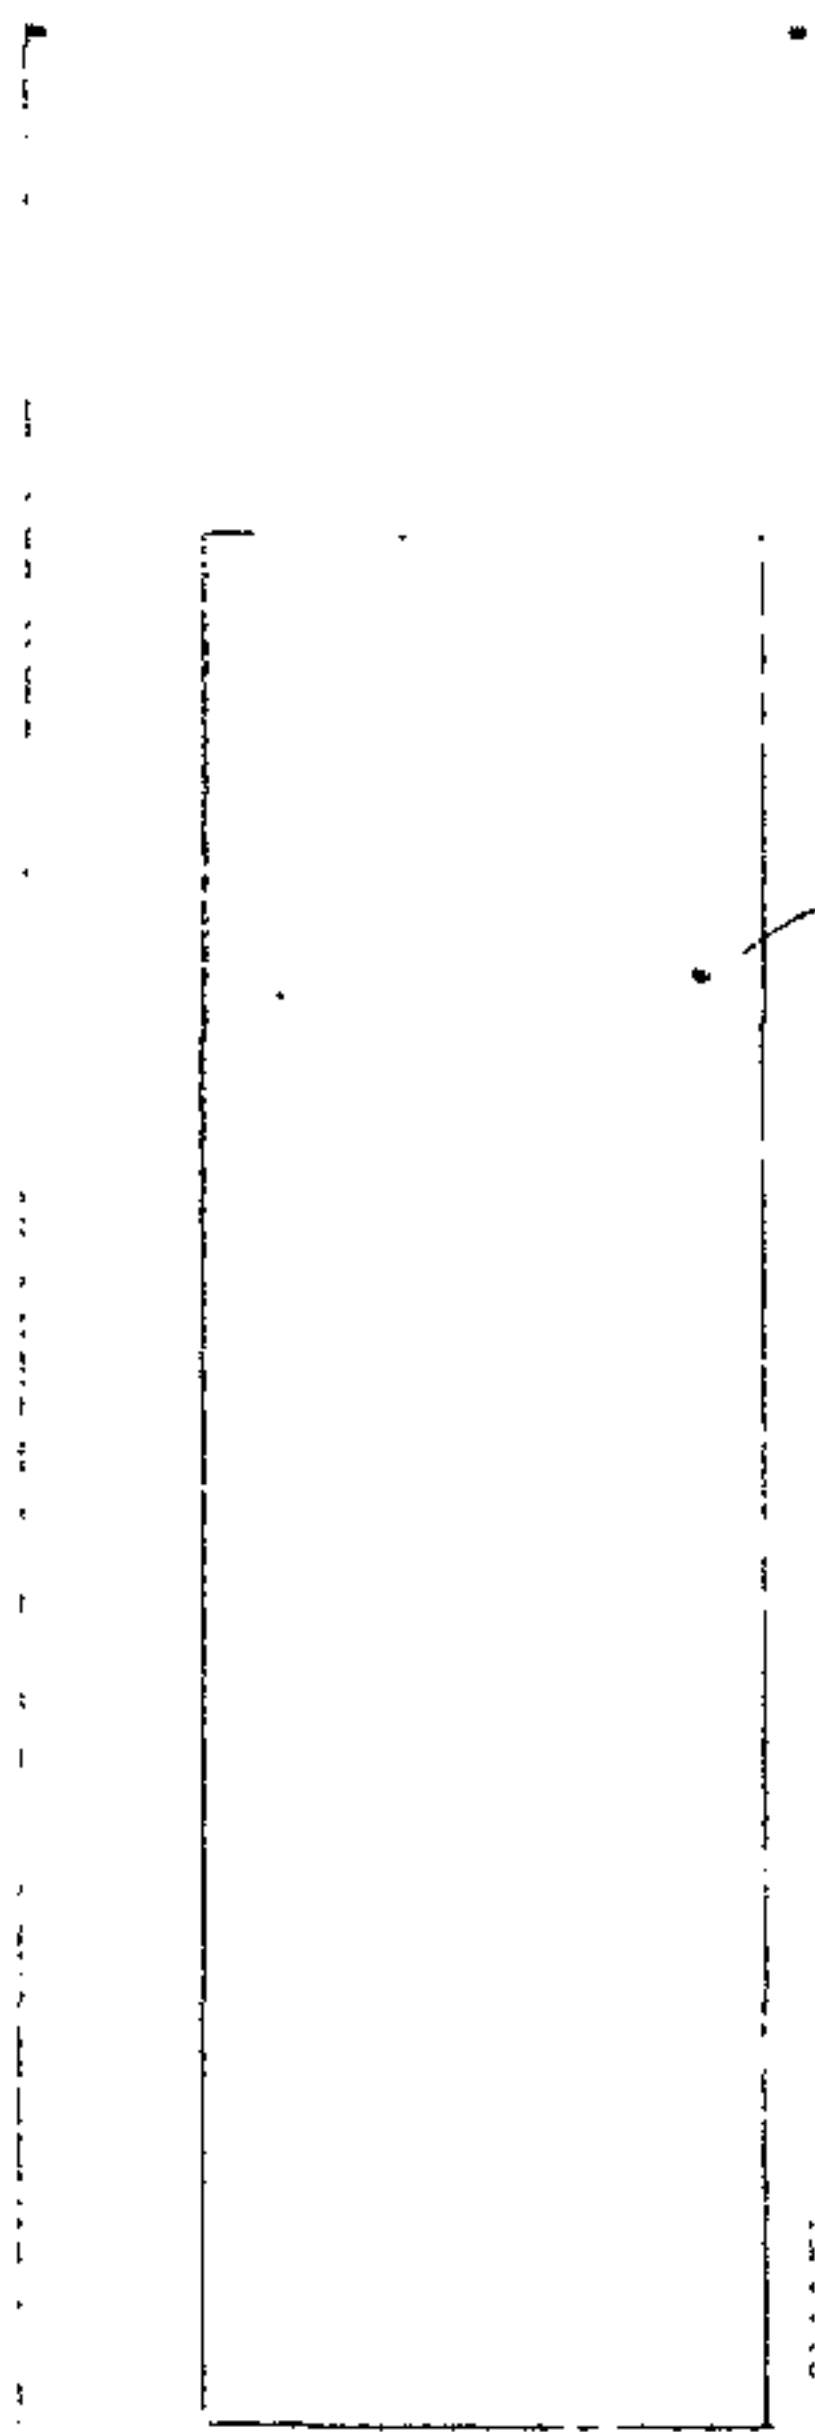

PROPOSED STRUCTURE

EXISTING
BOUNDARIES


ASPERN GROVE

LONDON BOROUGH OF CAMDEN
ENVIRONMENT DEPT.
08 AUG 2006
RECEIVED

JW/331/A

SCALE 1:100

VIEW FROM ASPERN GROVE HIGHWAY

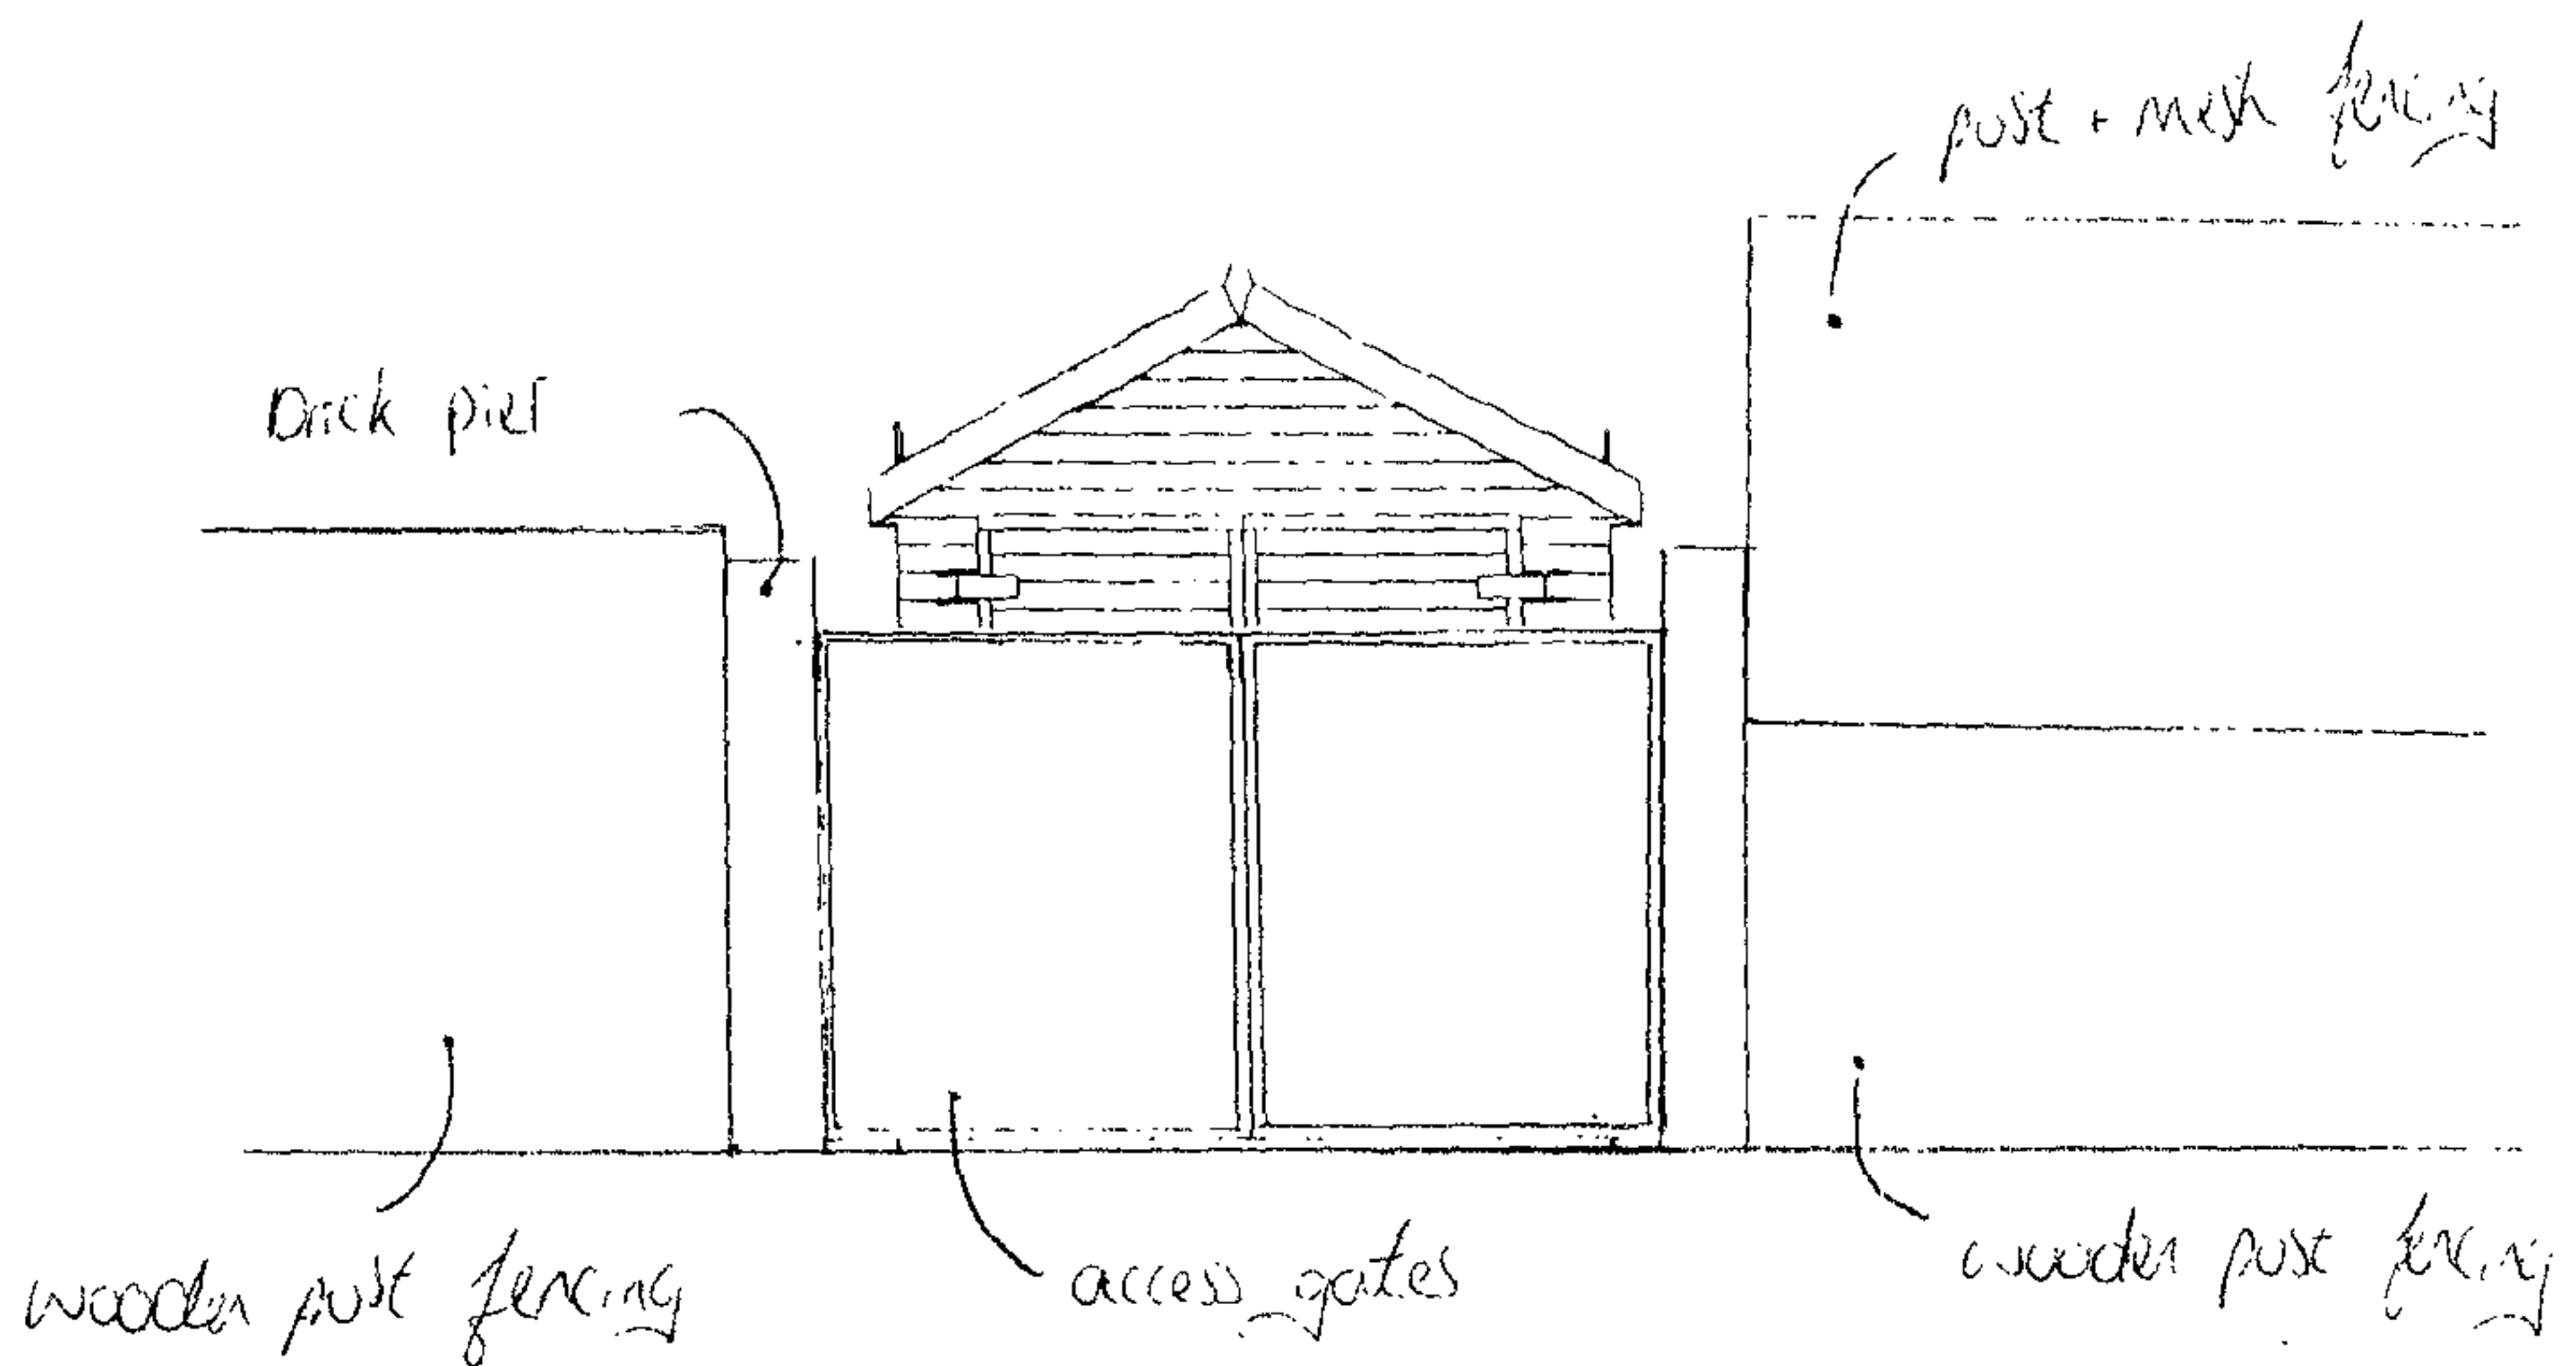


PLAN JW/331/B

LONDON BOROUGH OF CAMDEN
ENVIRONMENT DEPT.



08 AUG 2006

RECEIVED


HIGHLY SECURE VANDAL RESISTANT BUILDING

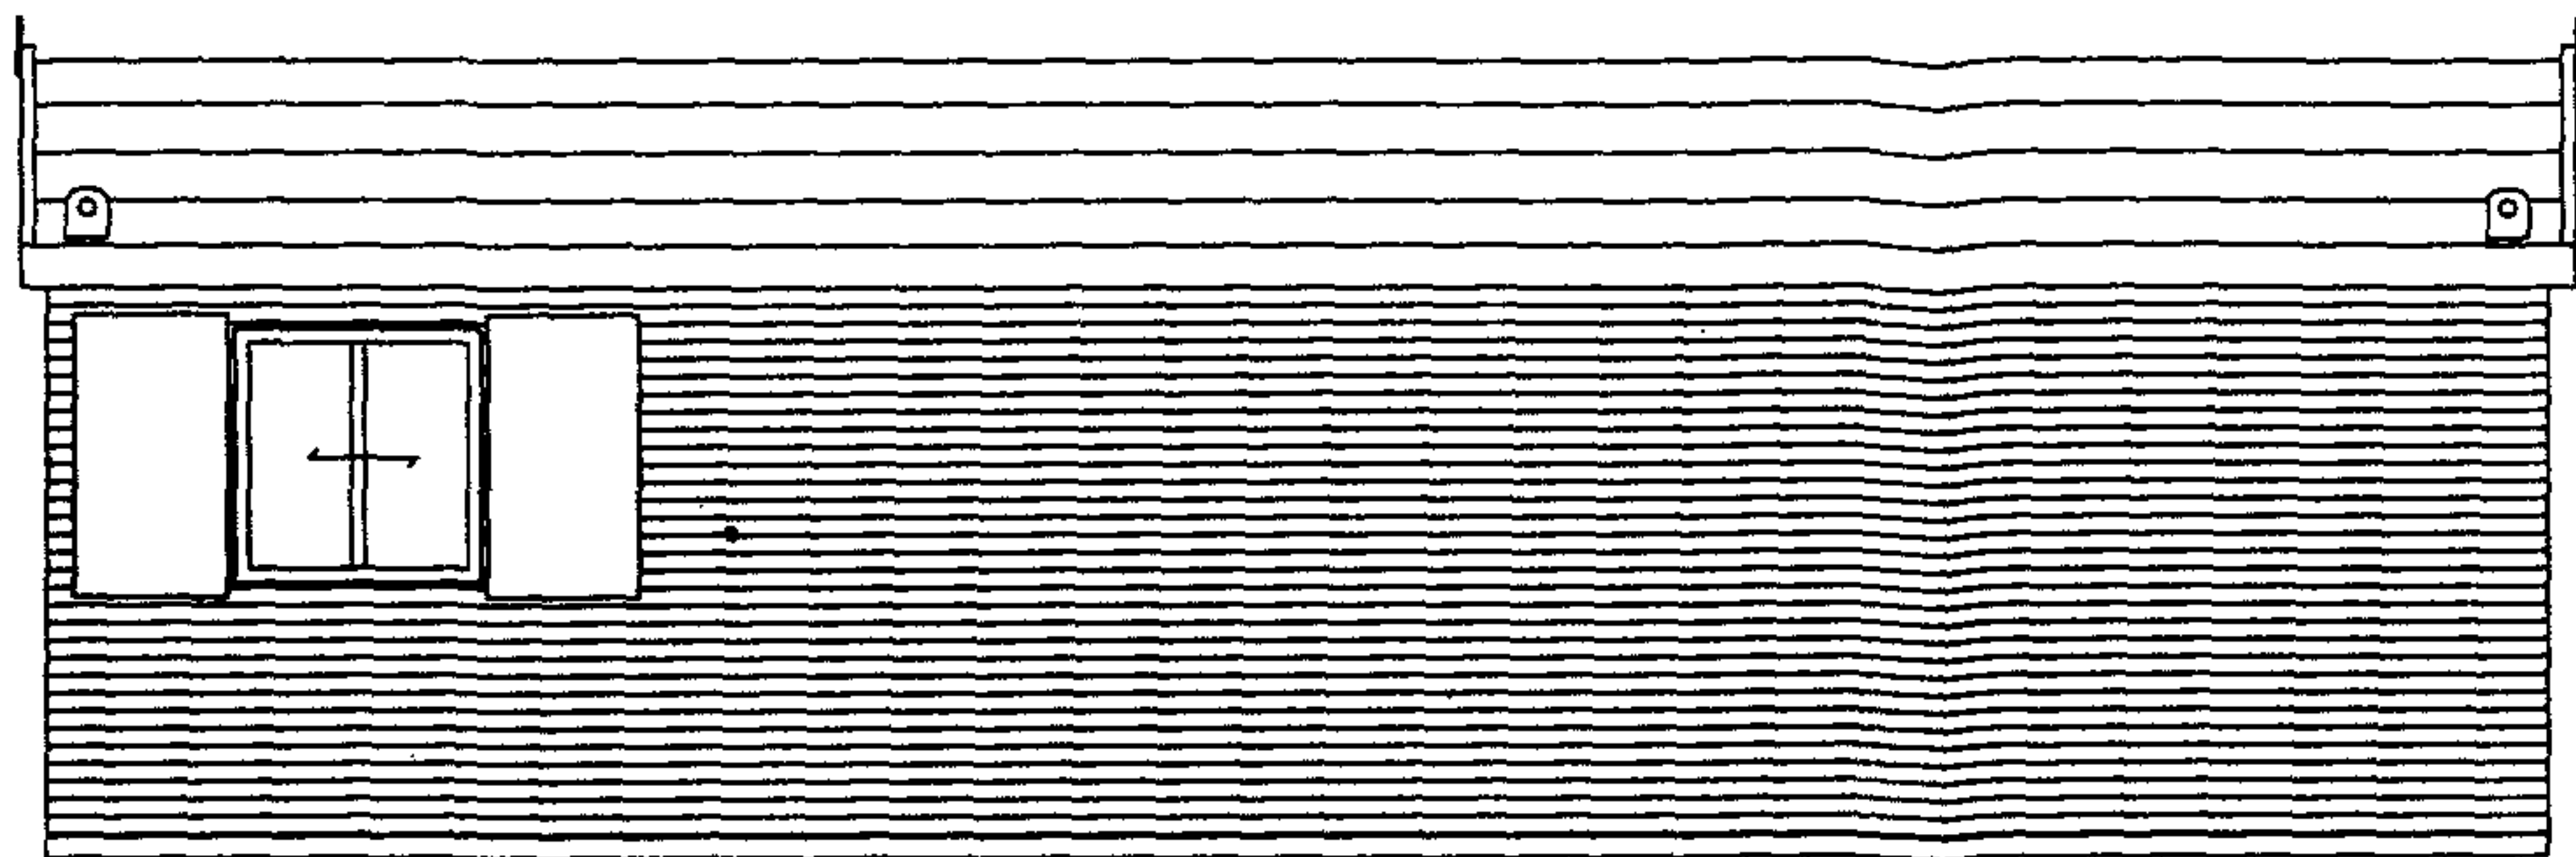


SIDE ELEVATION
SOUTH WEST

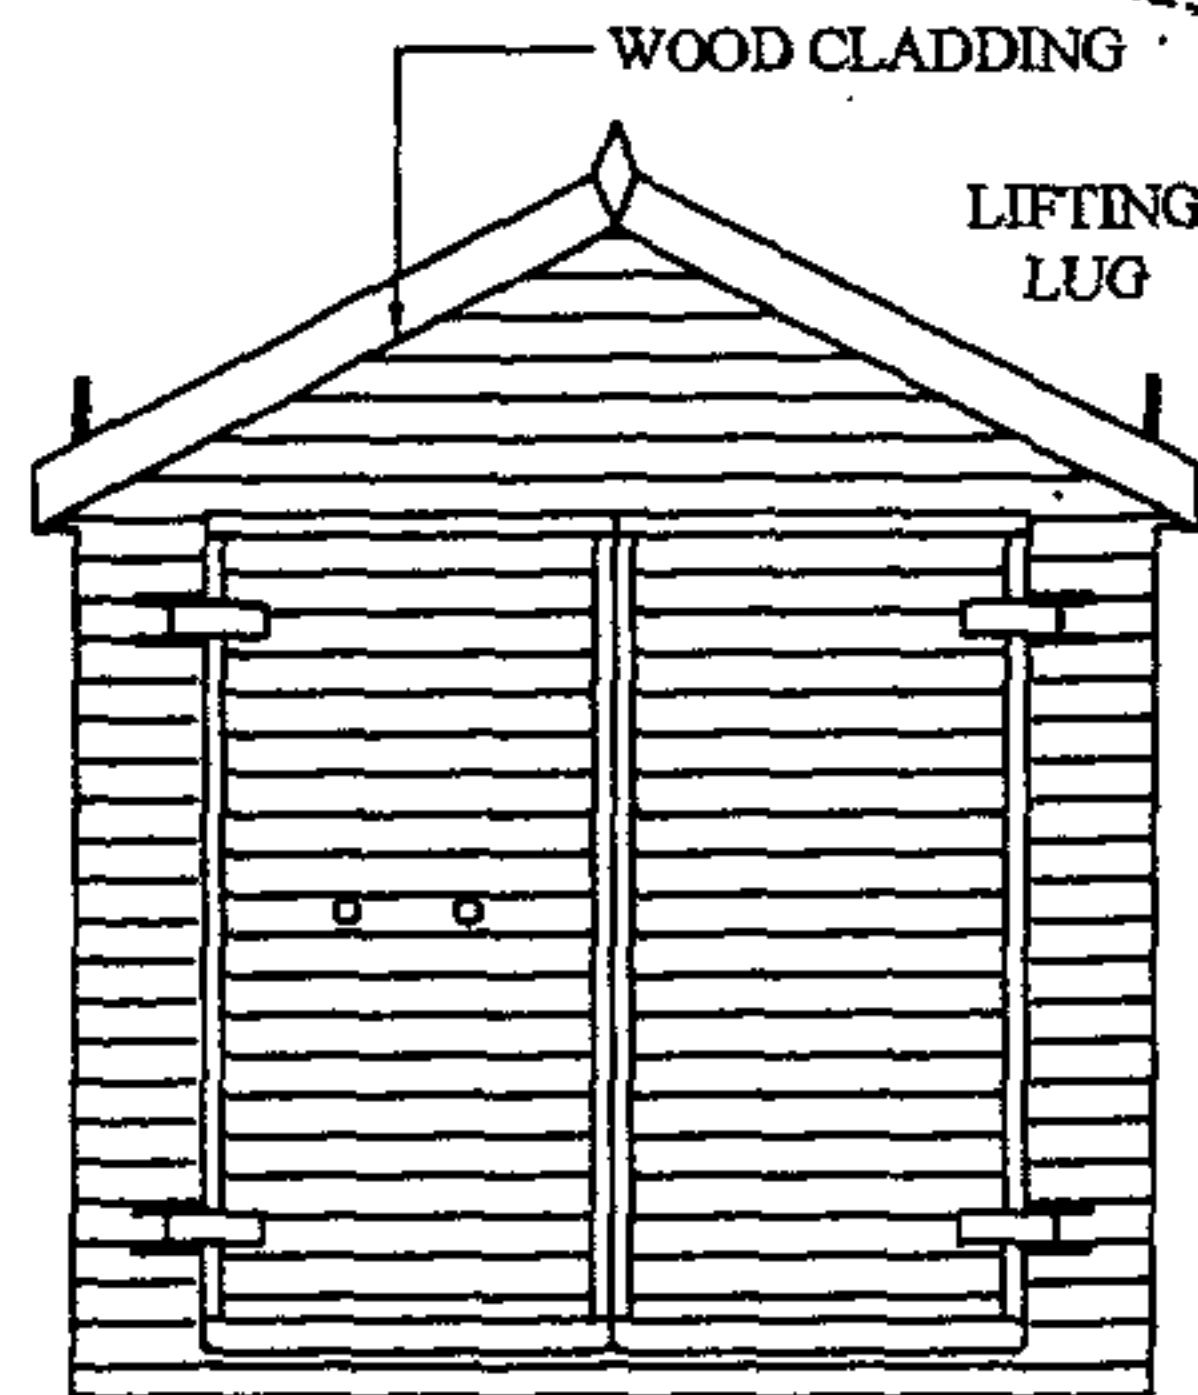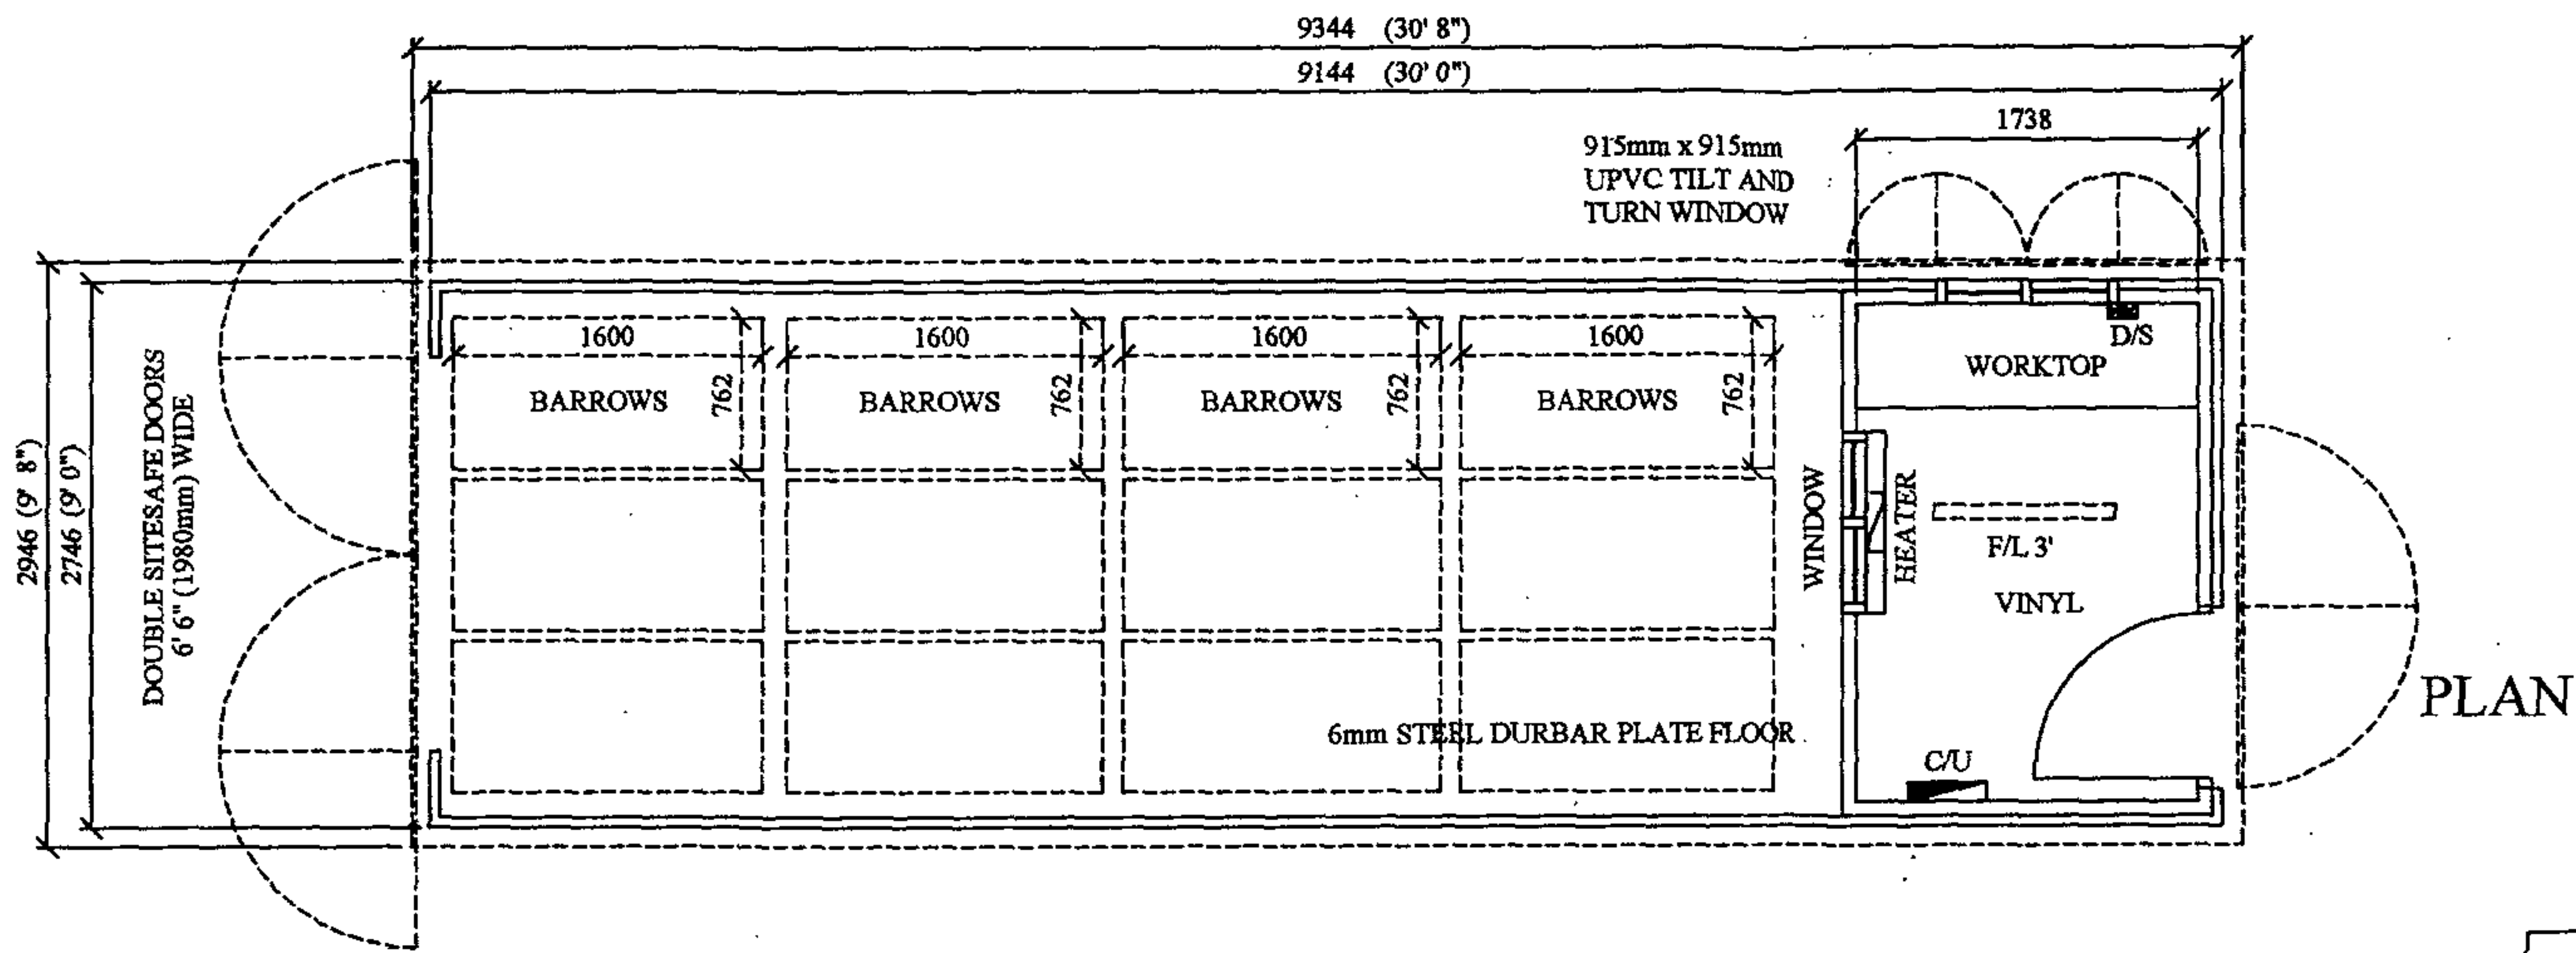

END ELEVATION
SOUTH EAST

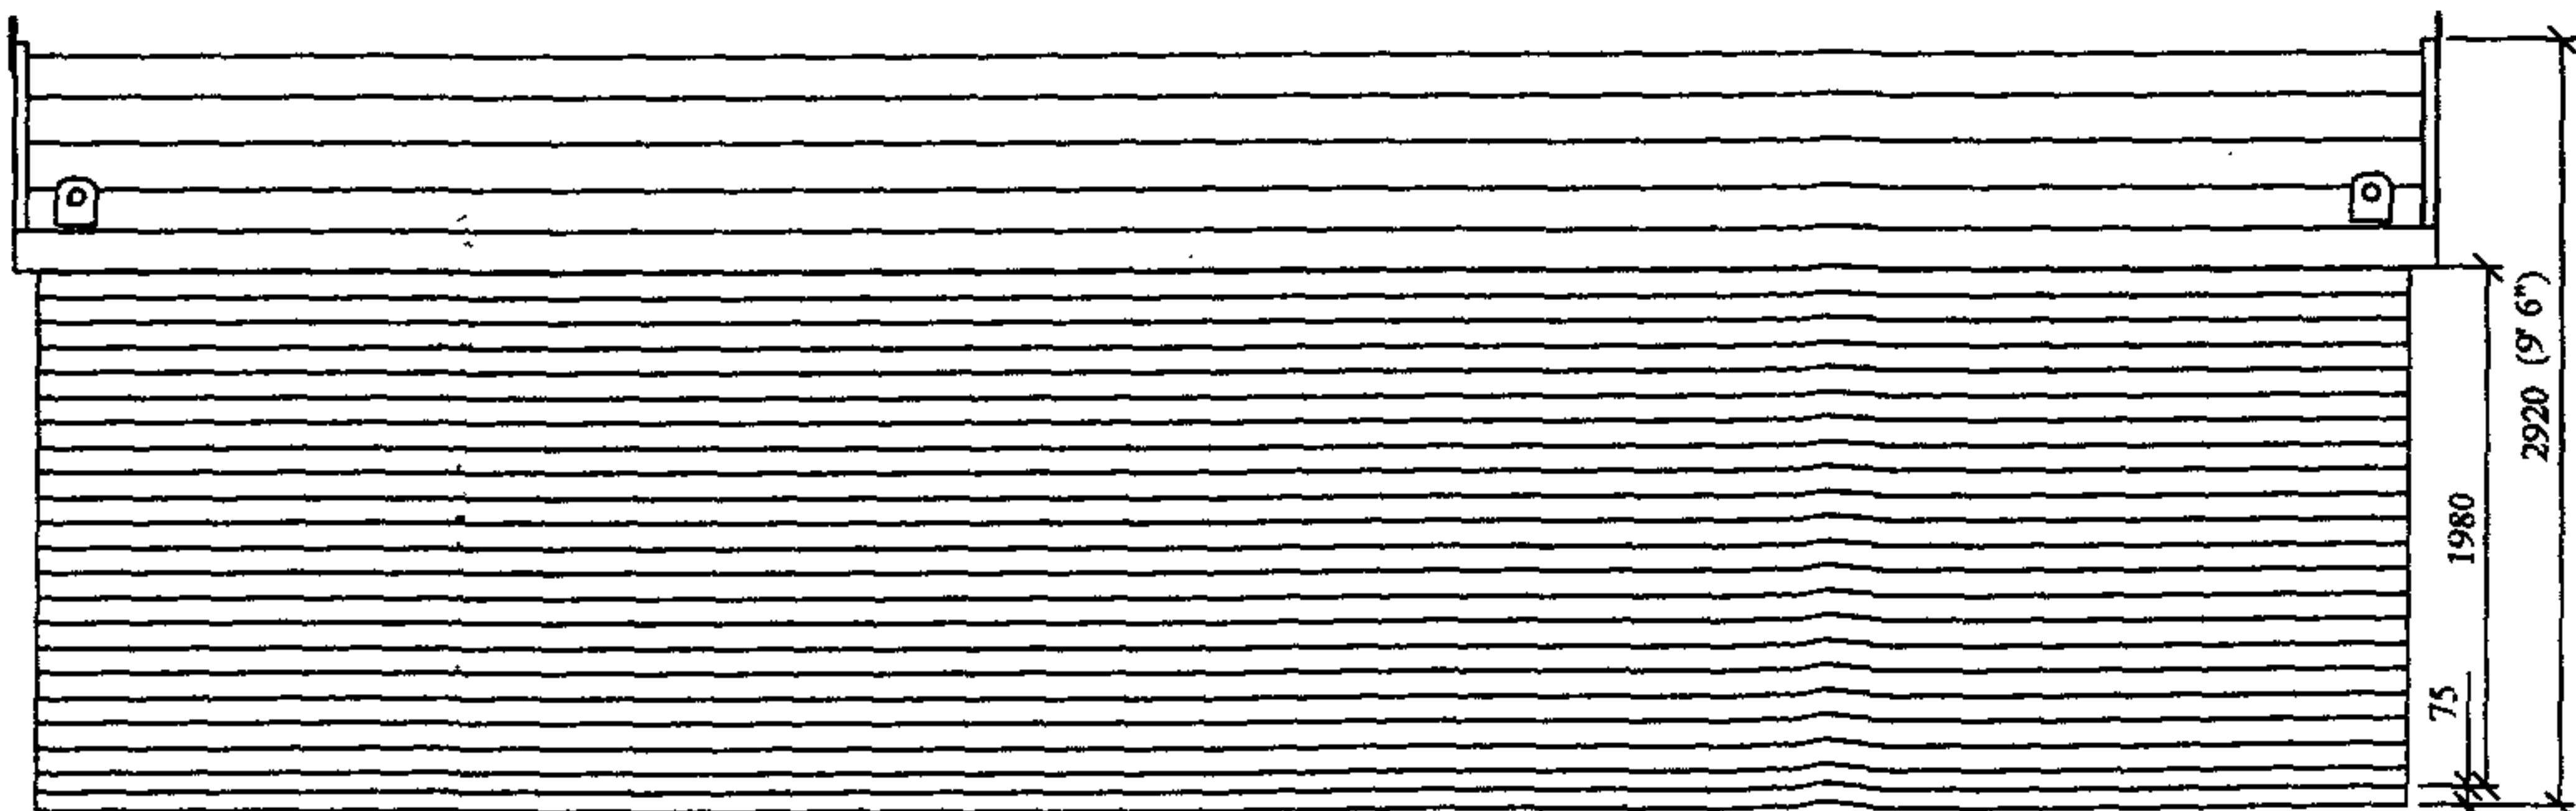

SIDE ELEVATION
NORTH EAST

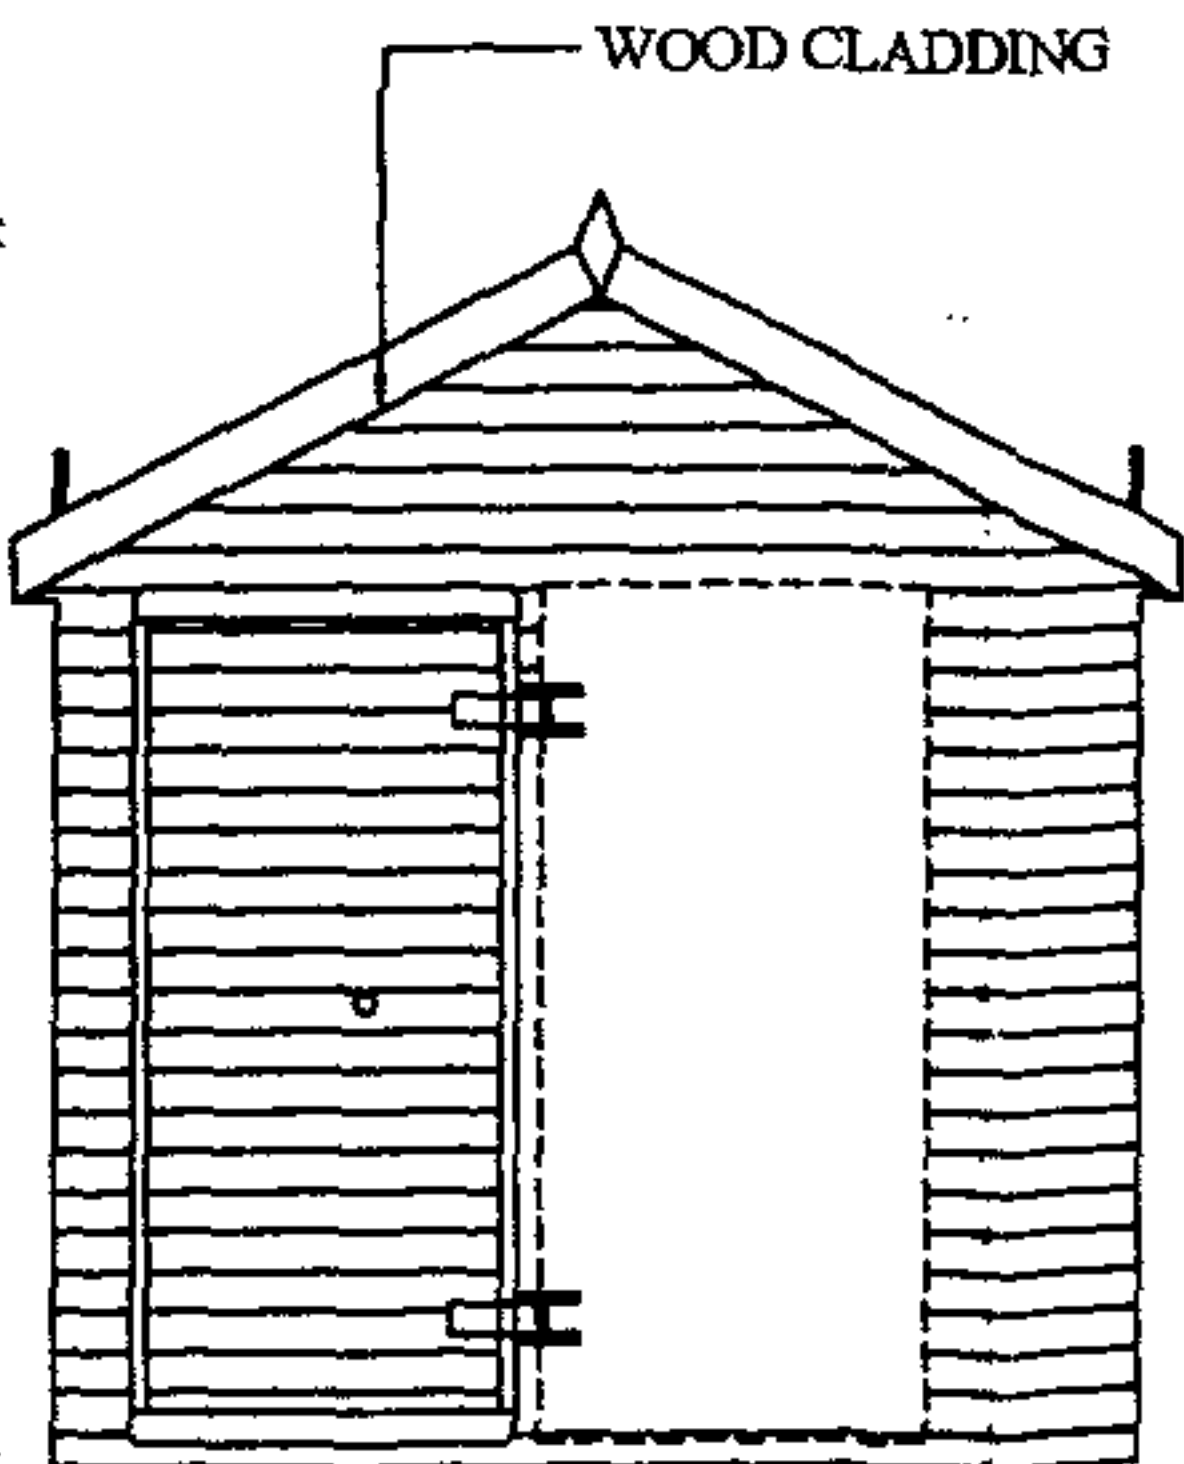

END ELEVATION
NORTH WEST

DO NOT SCALE
REMOVE ALL
BURRS AND
SHARP EDGES



THIRD ANGLE
PROJECTION

CLEVELAND
SITESAFE
LIMITED

RIVERSIDE WORKS
DOCKSIDE ROAD
CLEVELAND
TS3 8AT
01642 244663

CUSTOMER

ONYX

DESCRIPTION

APEX TOOLS SAFE OFFICE/
STORAGE UNIT

DRG No JH 1154-A

DRAWN

JWH

SCALE

1:50

DATE

22.11.04

REV No	DATE	BY
REV 1		
REV 2		
REV 3		
REV 4		

NOTES:

LONDON BOROUGH OF CAMDEN
ENVIRONMENT DEPT.

08 AUG 2006

RECEIVED