



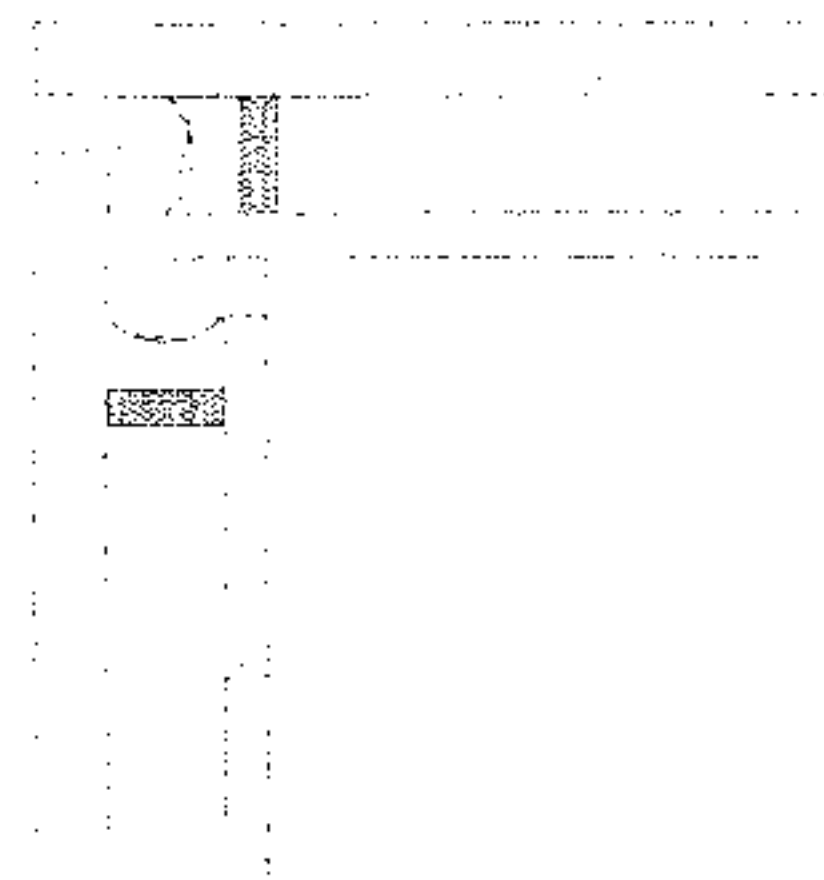


All lead flashing by others

8mm structural tape

102 x 51 x 6 angle

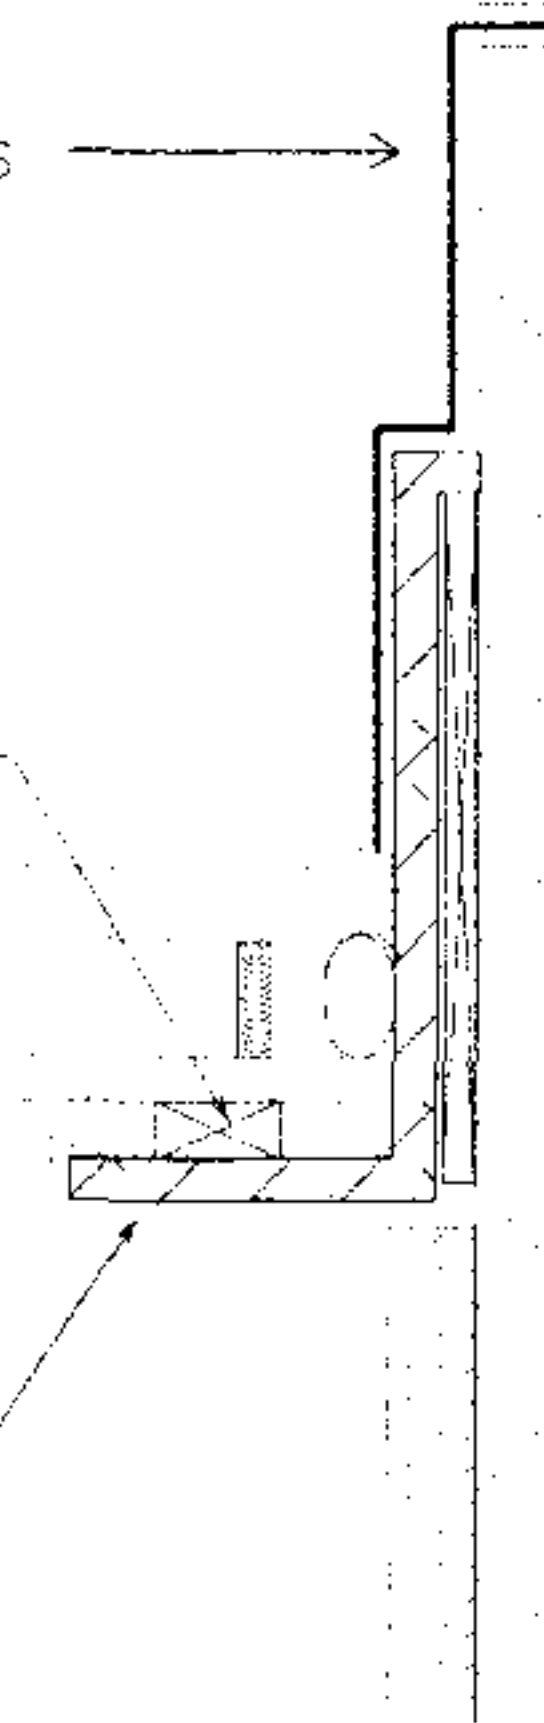

51mm x 38mm x 6mm

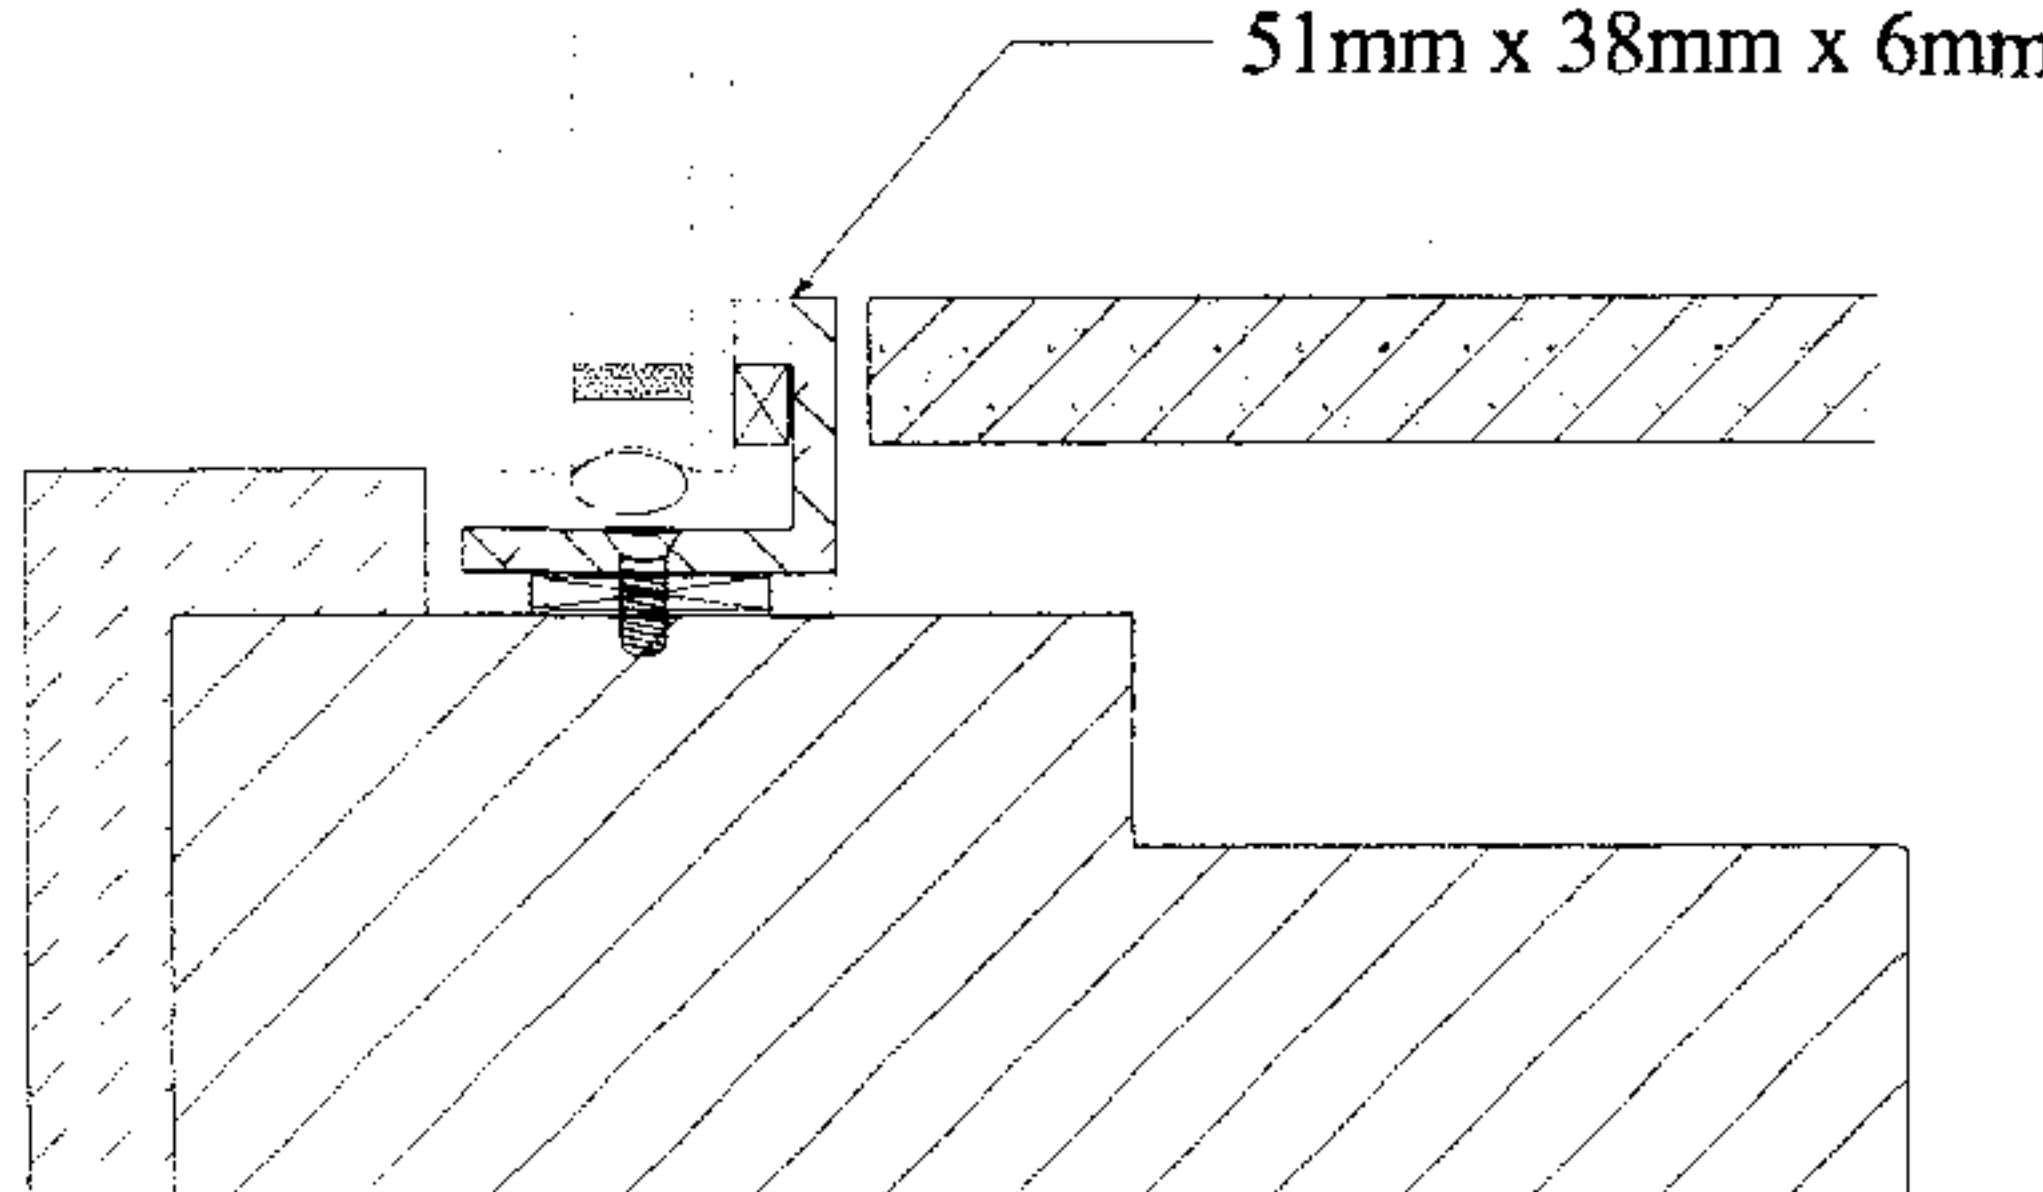

'Glazed screen detail drawing'
Project: 15 North End, London NW3 7HR