


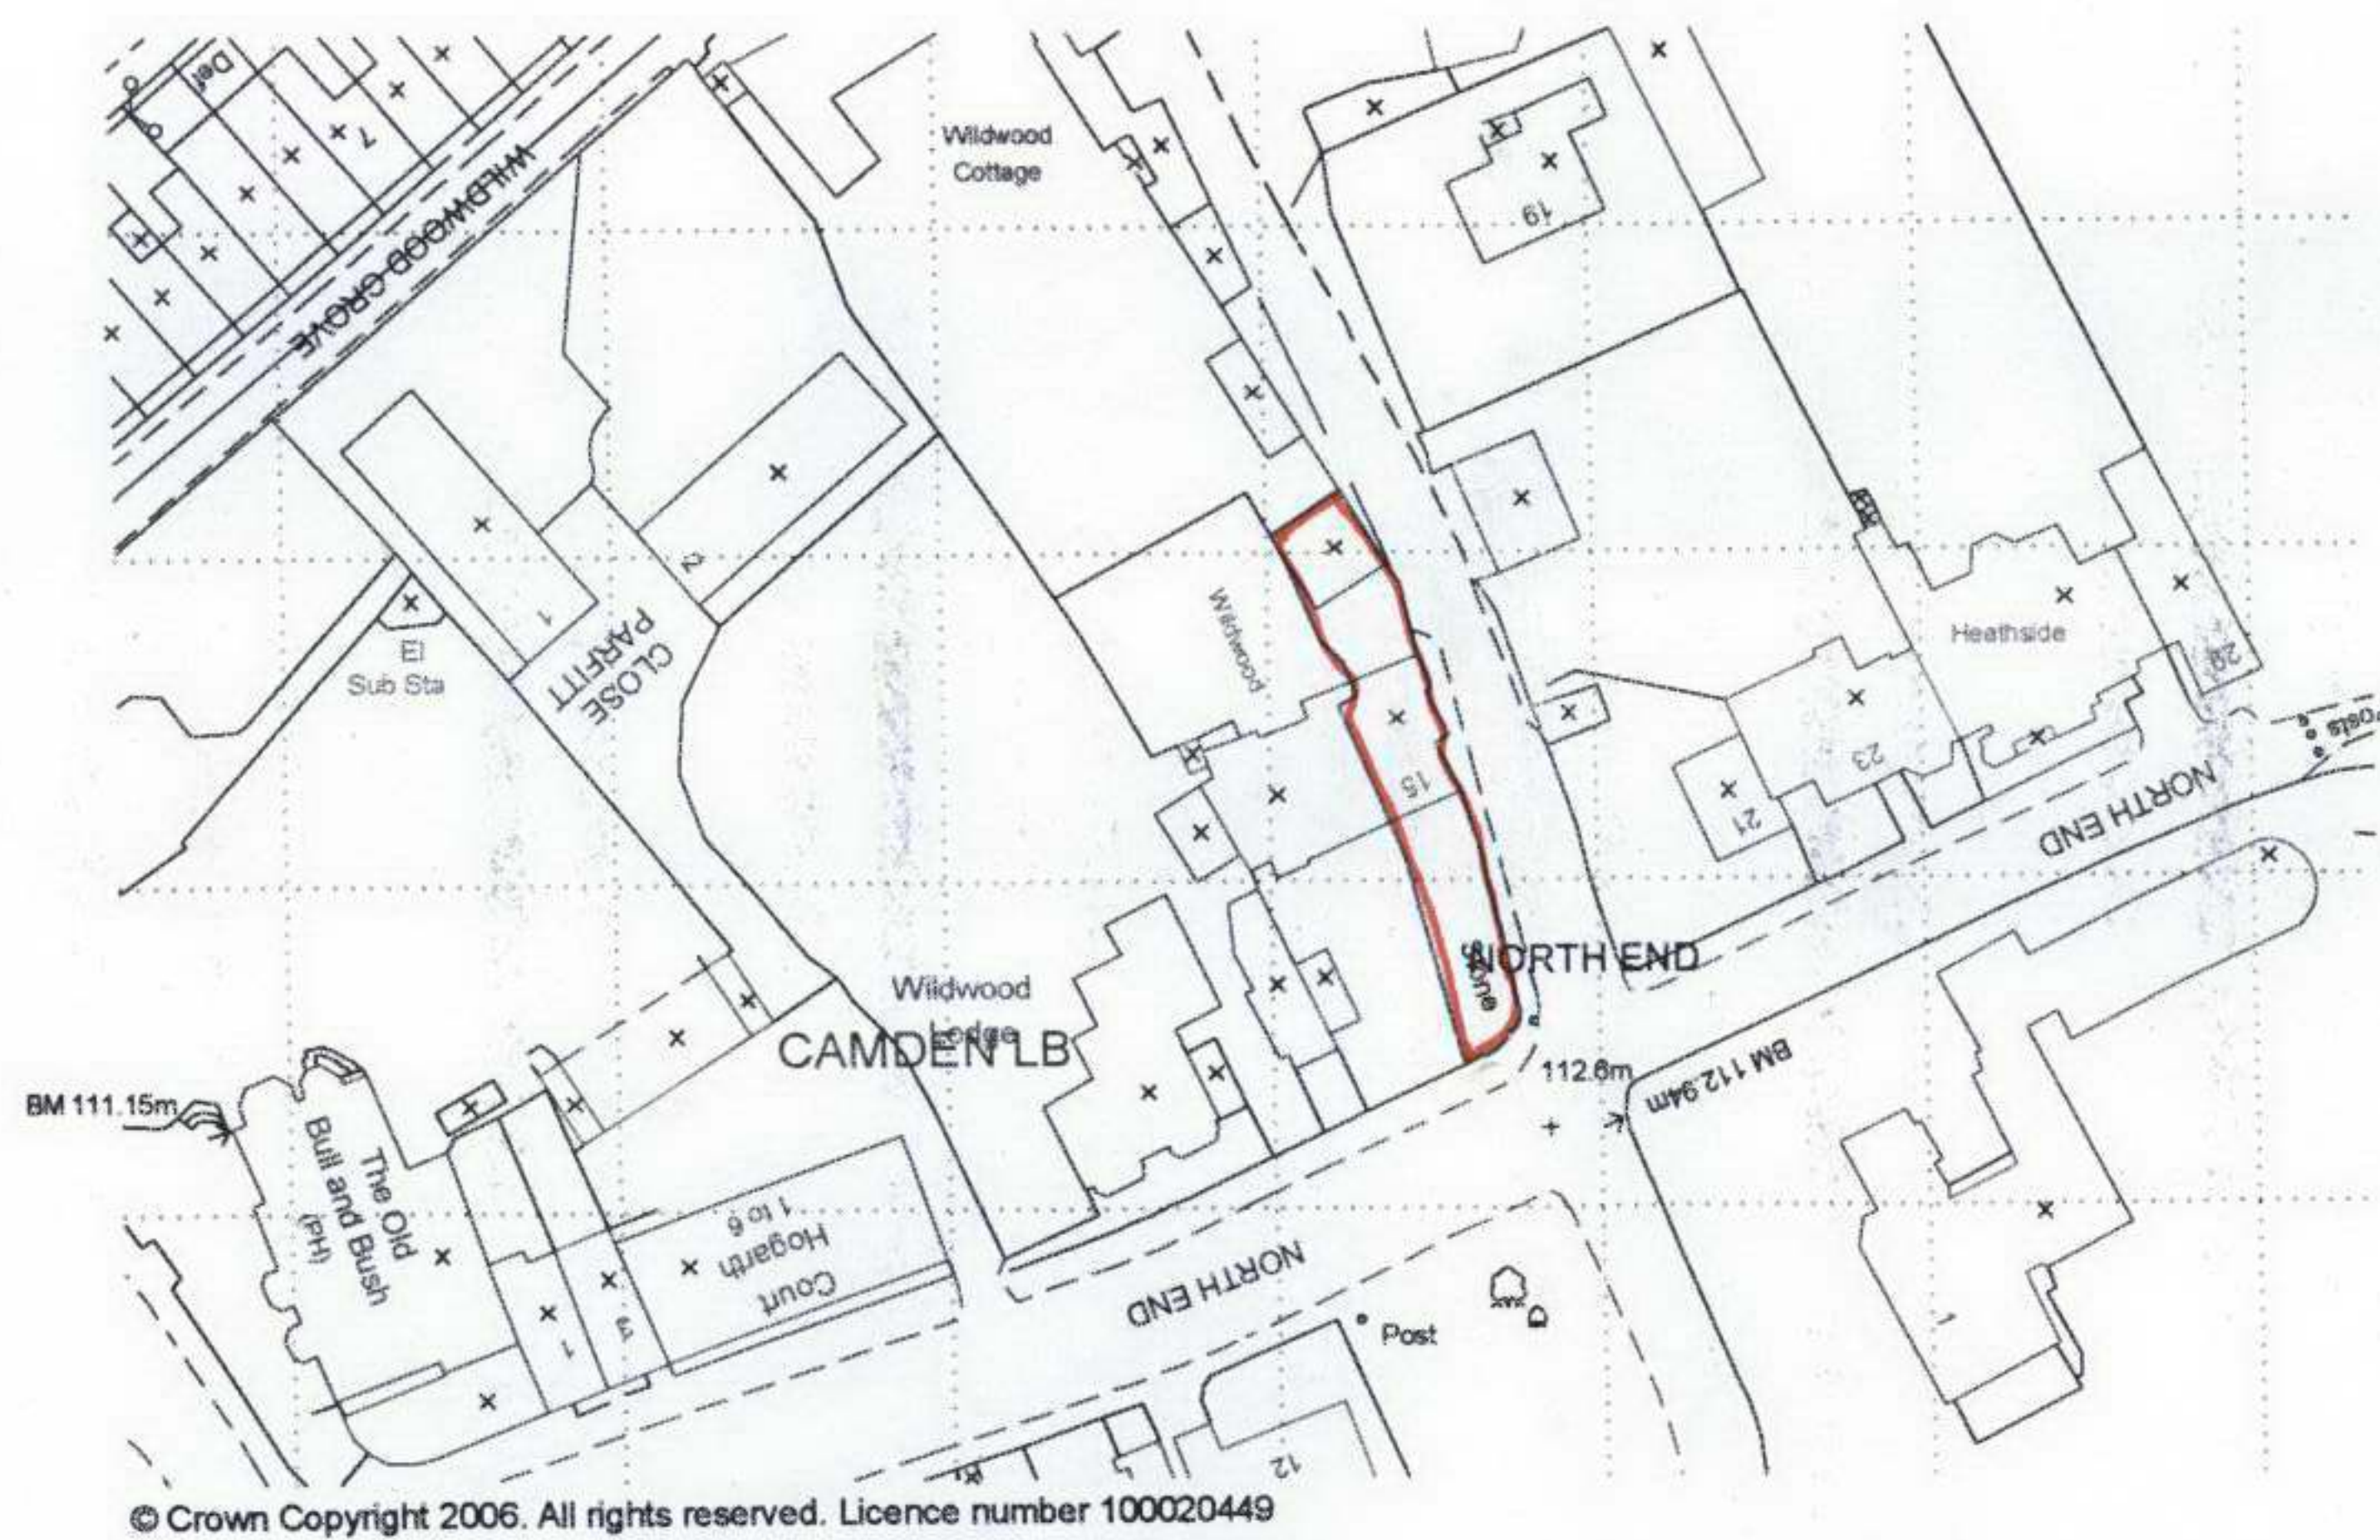

THIS DRAWING IS COPYRIGHT AND SHOULD NOT BE COPIED  
OR DUPLICATED IN ANYWAY WITHOUT THE CONSENT OF ARCHITECT D.A.S

REVISION DATE

**ARCHITECT: D.A.S**  
DESIGN AND ARCHITECTURAL SERVICES LIMITED

1006 HARROW ROAD LONDON NW10 5NS  
t. 020 8964 3260 f. 020 8964 3210  
e. architect@architectdas.co.uk

PROJECT

Lesserwildwood 15 North End  
London NW3 3HR

DRAWING

OS MAP

DATE  
11'05

SCALE  
1:1000

DRAWN BY  
AK

STATUS  
Planning

PROJECT NO.  
425

REVISION

DRAWING NO.  
OS