


Cassini House
57-59 St James's Street
London SW1A 1LD

telephone 020 7758 9600

facsimile 020 7493 6006

www.dp9.co.uk

DP9 (1) SITE LOCATION PLAN

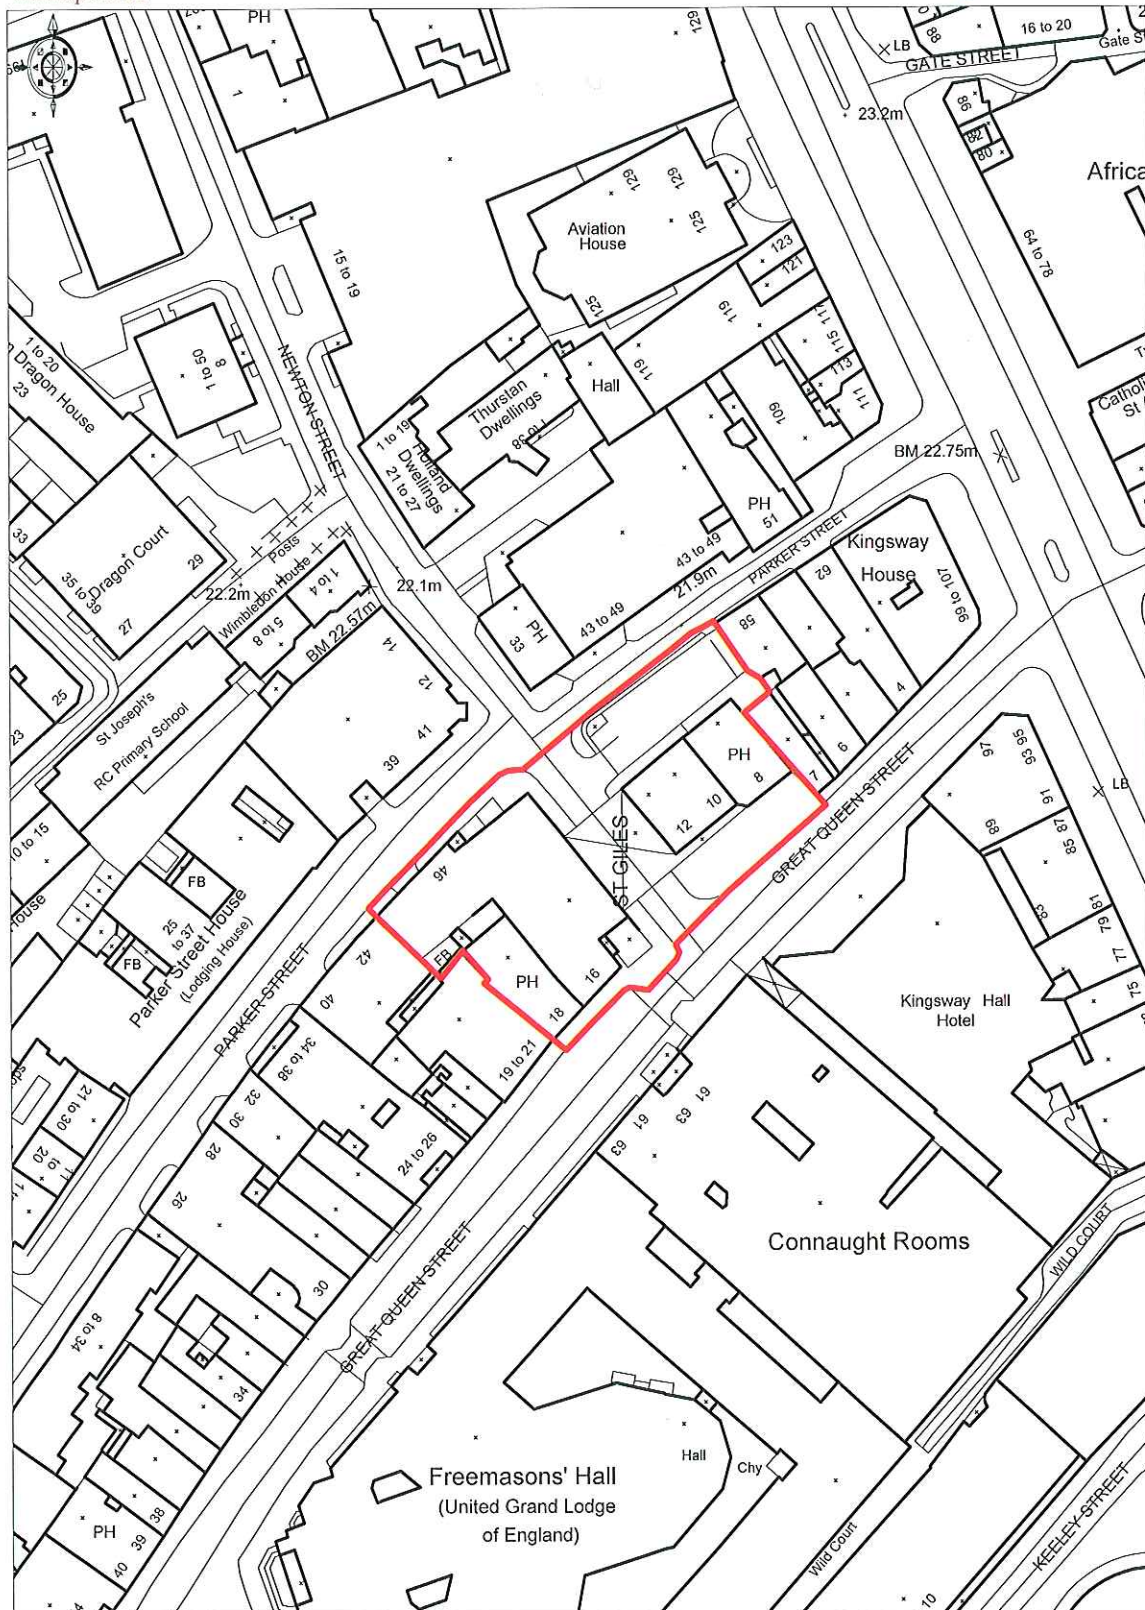

Ordnance
Survey

© Crown Copyright 2006. All rights reserved. Licence number 100020449. Plotted Scale - 1:1250