


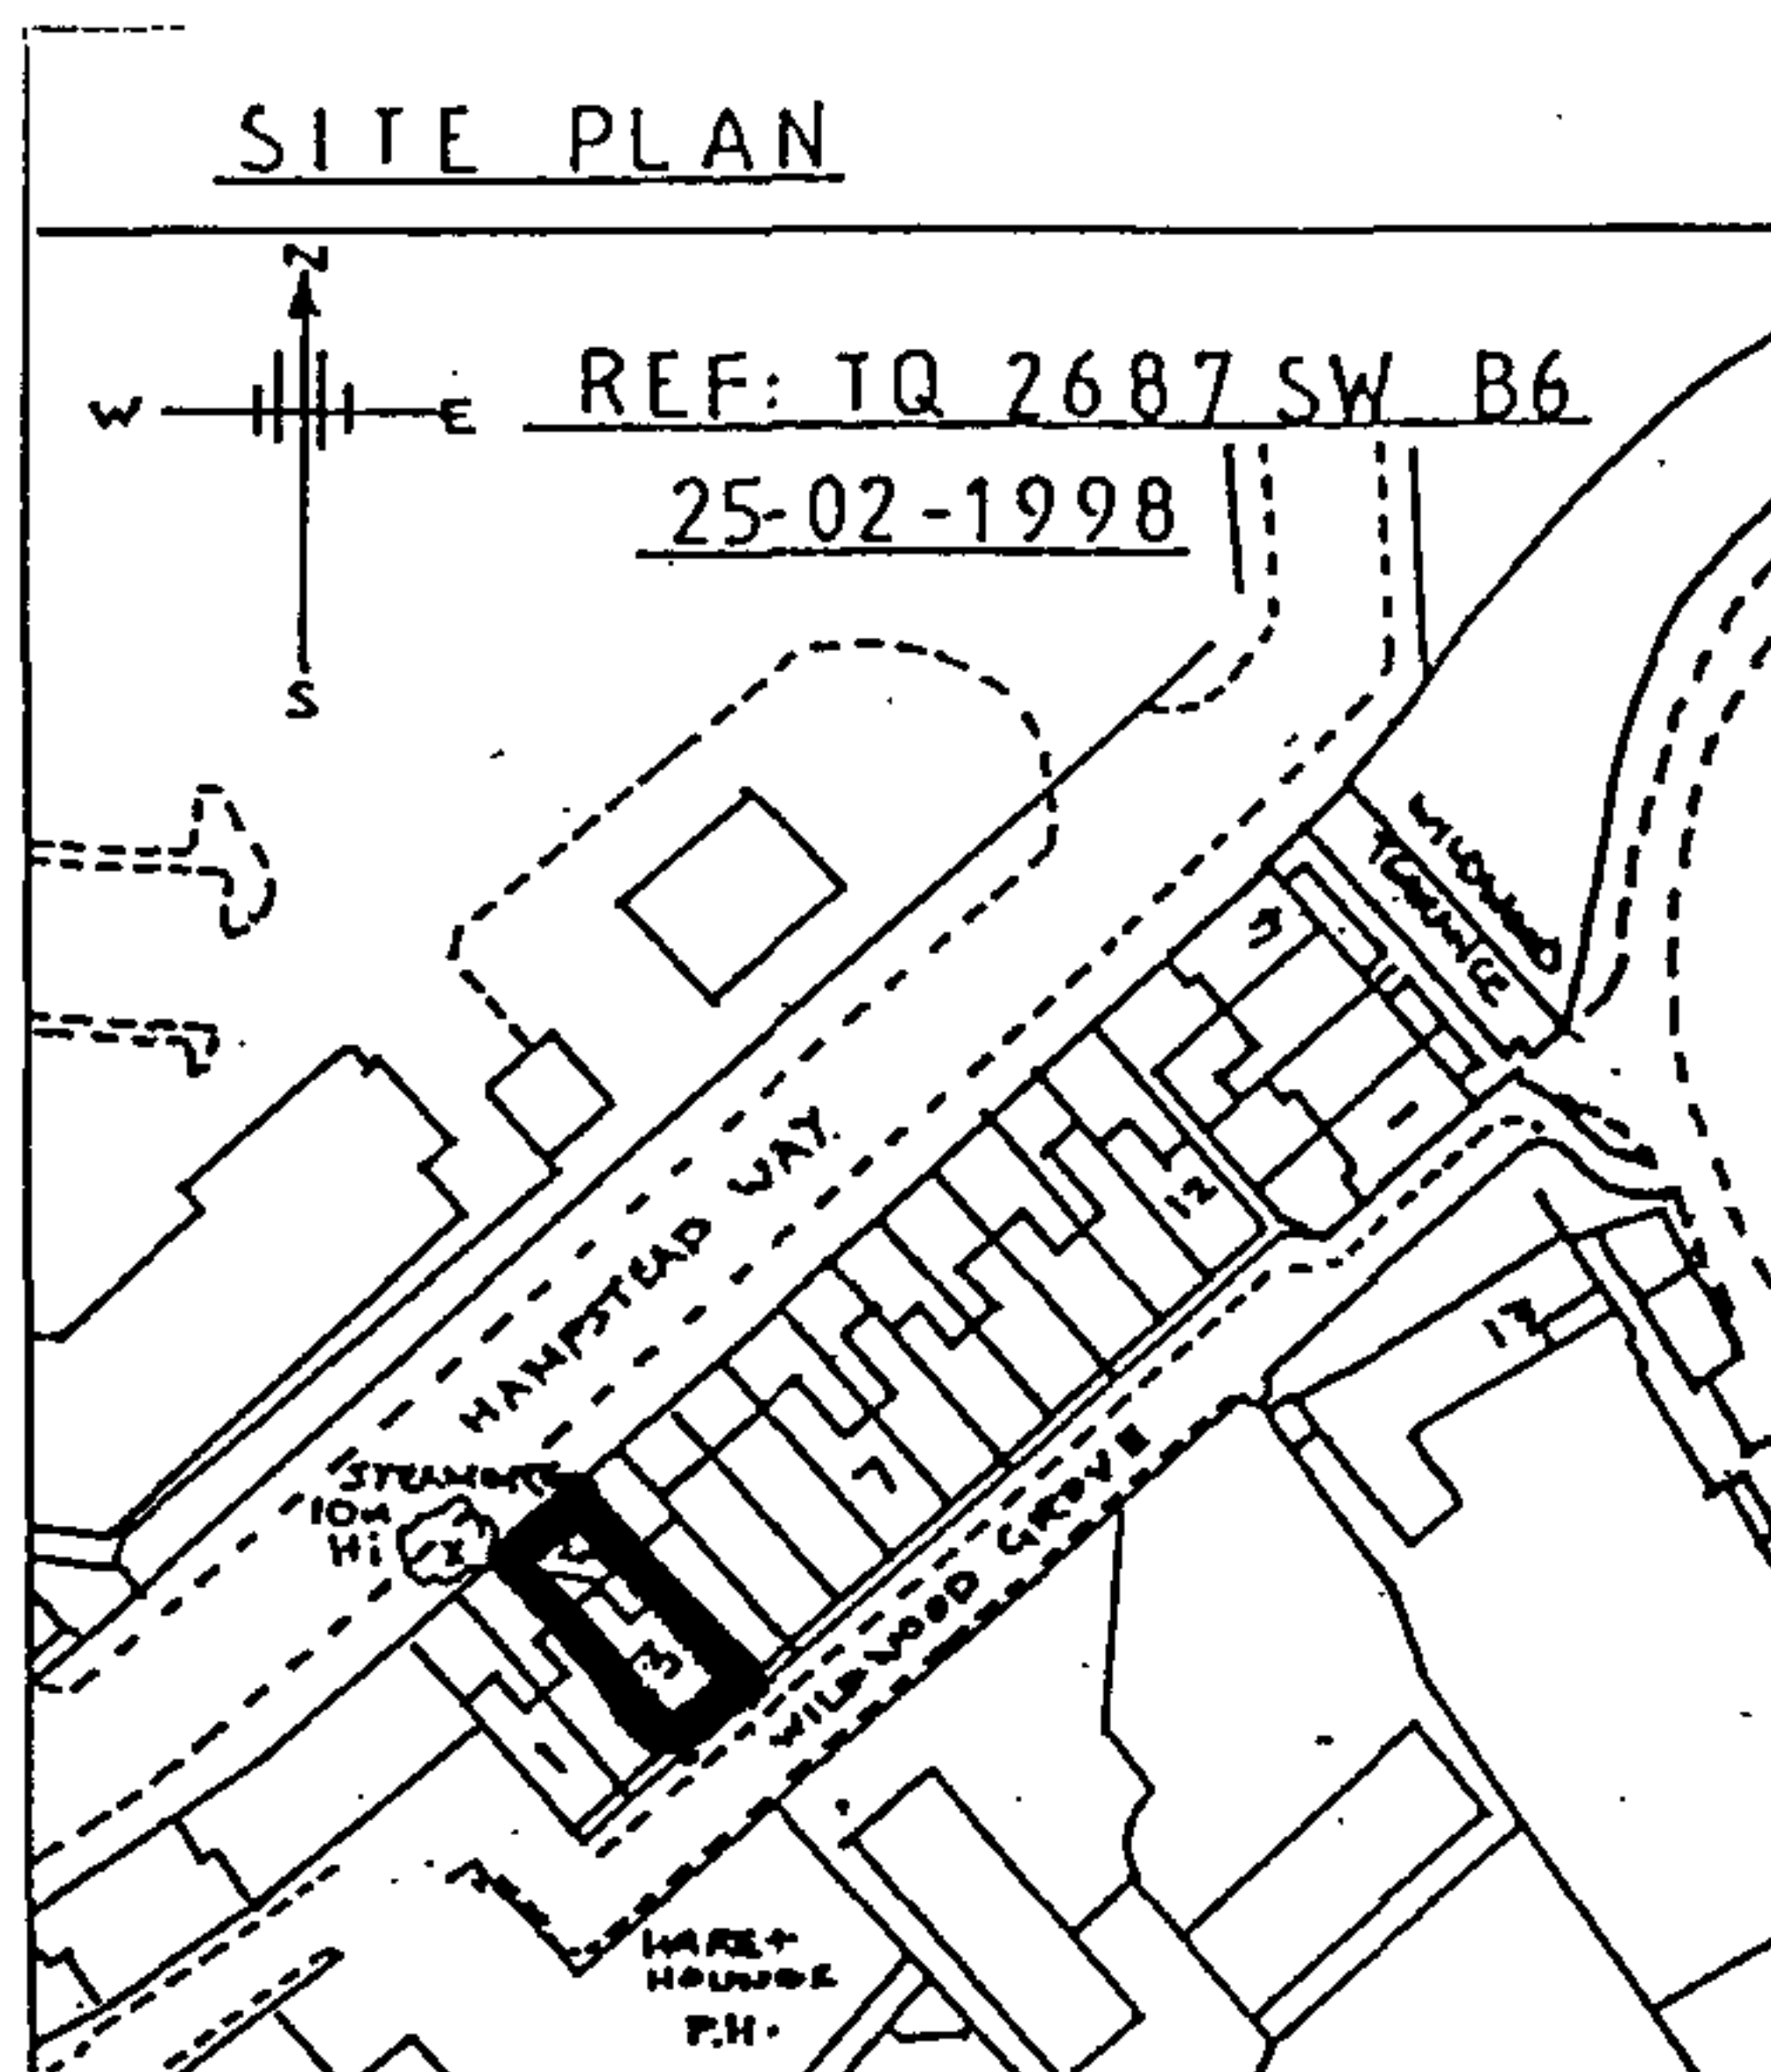

17 FEB 2006

Title: SITE PLAN	Job Title: 3 WILDWOOD GROVE	Fibbens Fox Associates Ltd Chartered Town Planners 31 The Broadway, Woodford Green, Essex IG8 0HO Tel: 0181-505 8138 (4 lines) Fax: 0181-506 1887
Job No. 3398	Drm No. 01	
Scale. 1:1250	Date. FEBRUARY 2006	