




Front elevation to Nos. 49 & 51



Front elevation to Nos. 45 & 47

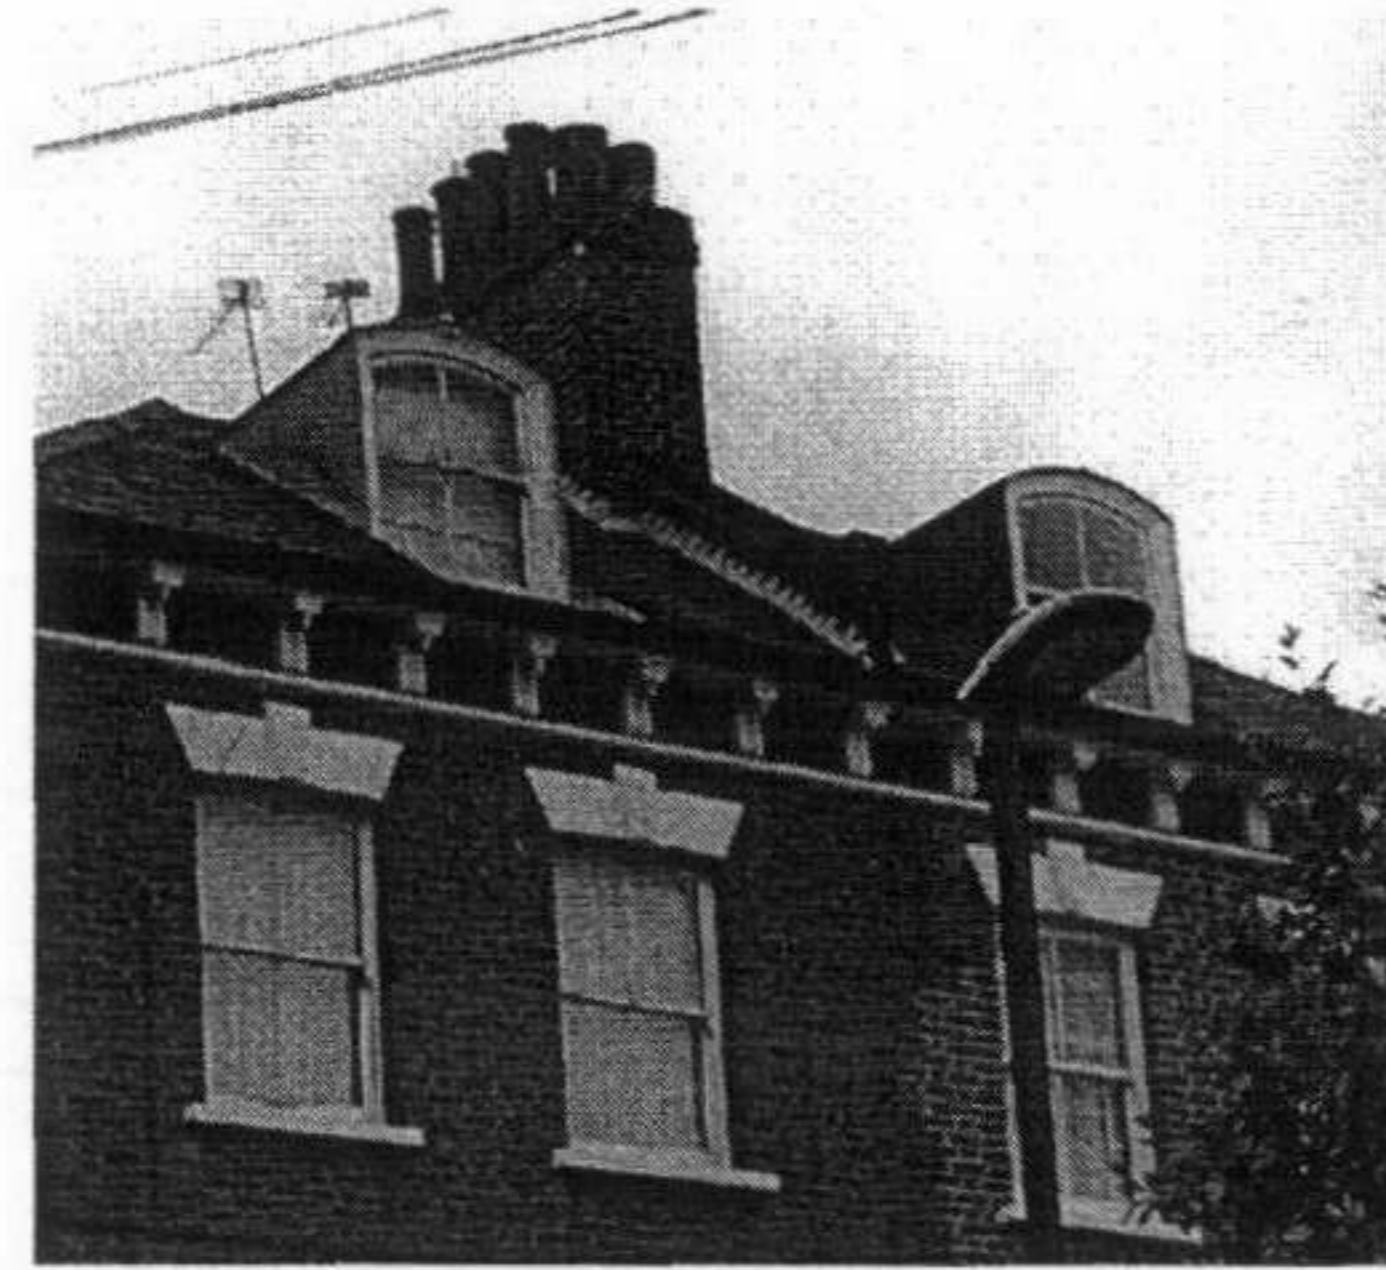

Front elevation dormers on top of Nos. 45 & 47





Front elevation to Nos. 51 & 53



Front area railings to Nos. 49 & 51

**AGATE SHORT ARCHITECTS**  
8 WATERSON STREET LONDON E2 8HL

T 020 7739 9131 F 020 7739 3487  
E INFO@AGATESHORT.CO.UK WWW.AGATESHORT.CO.UK

49-53 Caversham Road, London NW5

Photographs 2- Front Elevations

Scale: 1:100

Date: February 2005


Drawing Number:

0071-CR49-53-E13





Rear elevation to Nos. 49 - 53

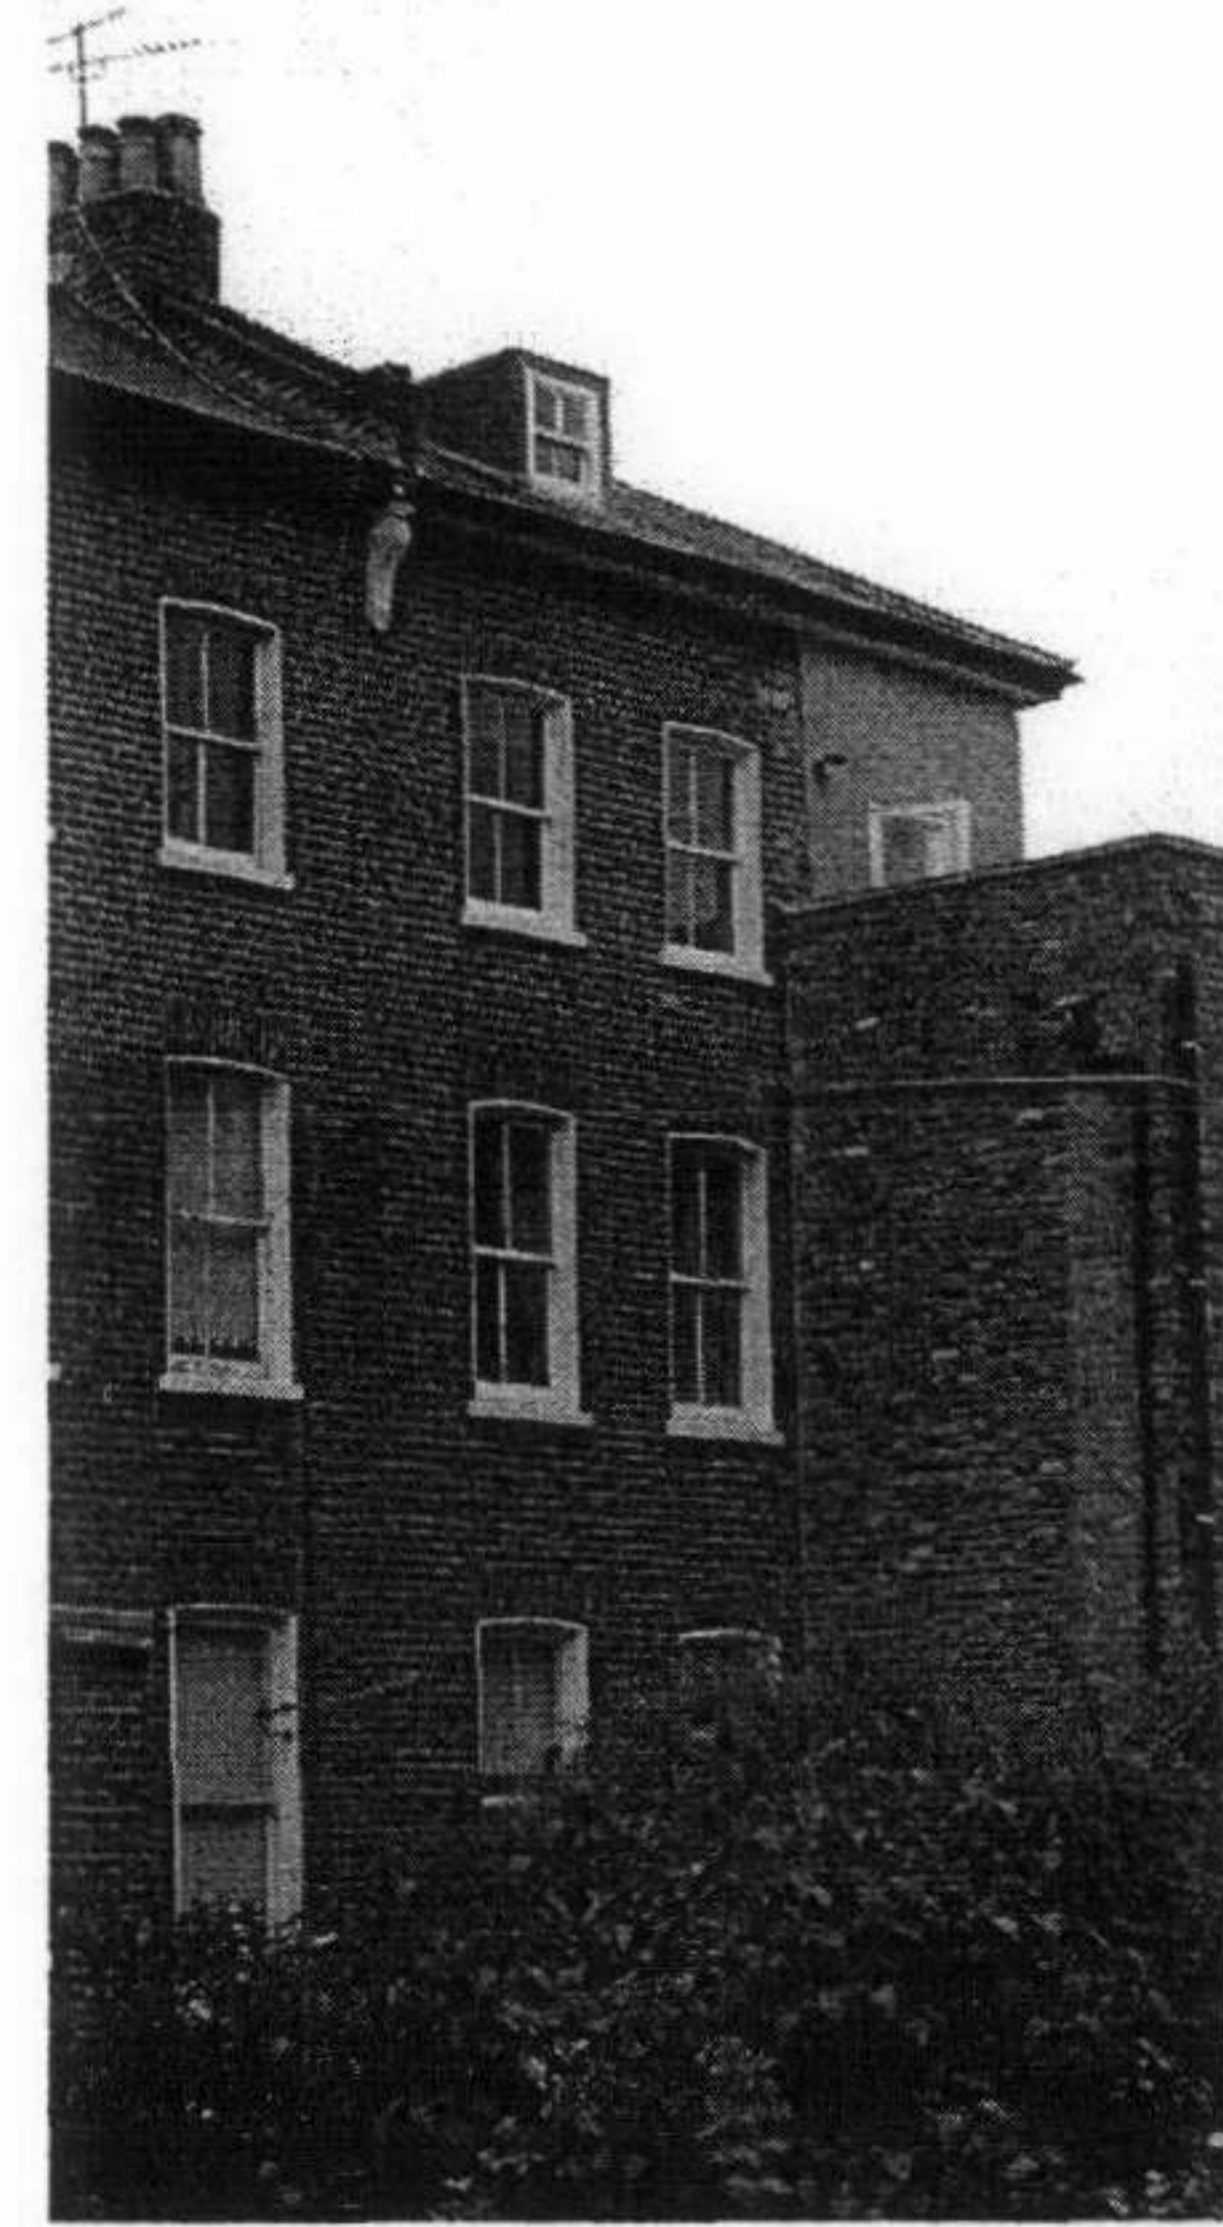

Rear elevation dormer on top of No. 59





Rear elevation dormers on top of Nos. 45 & 47



Front elevation dormers on top of Nos. 45 & 47



Rear elevation dormers on top of Nos. 45 & 47