
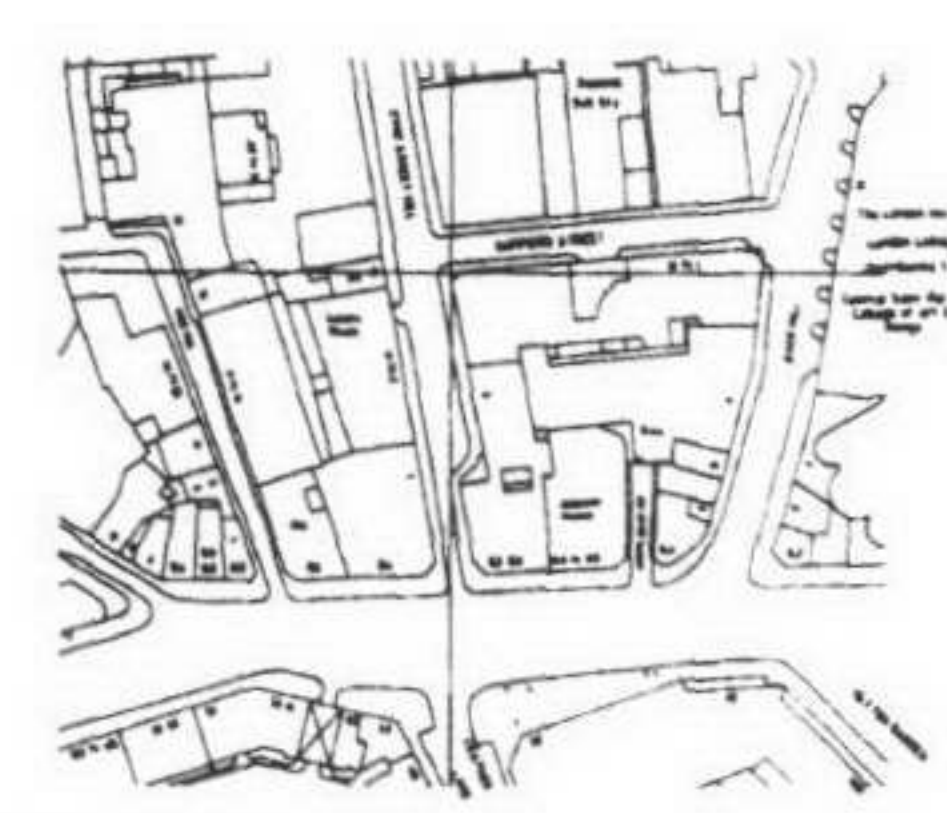
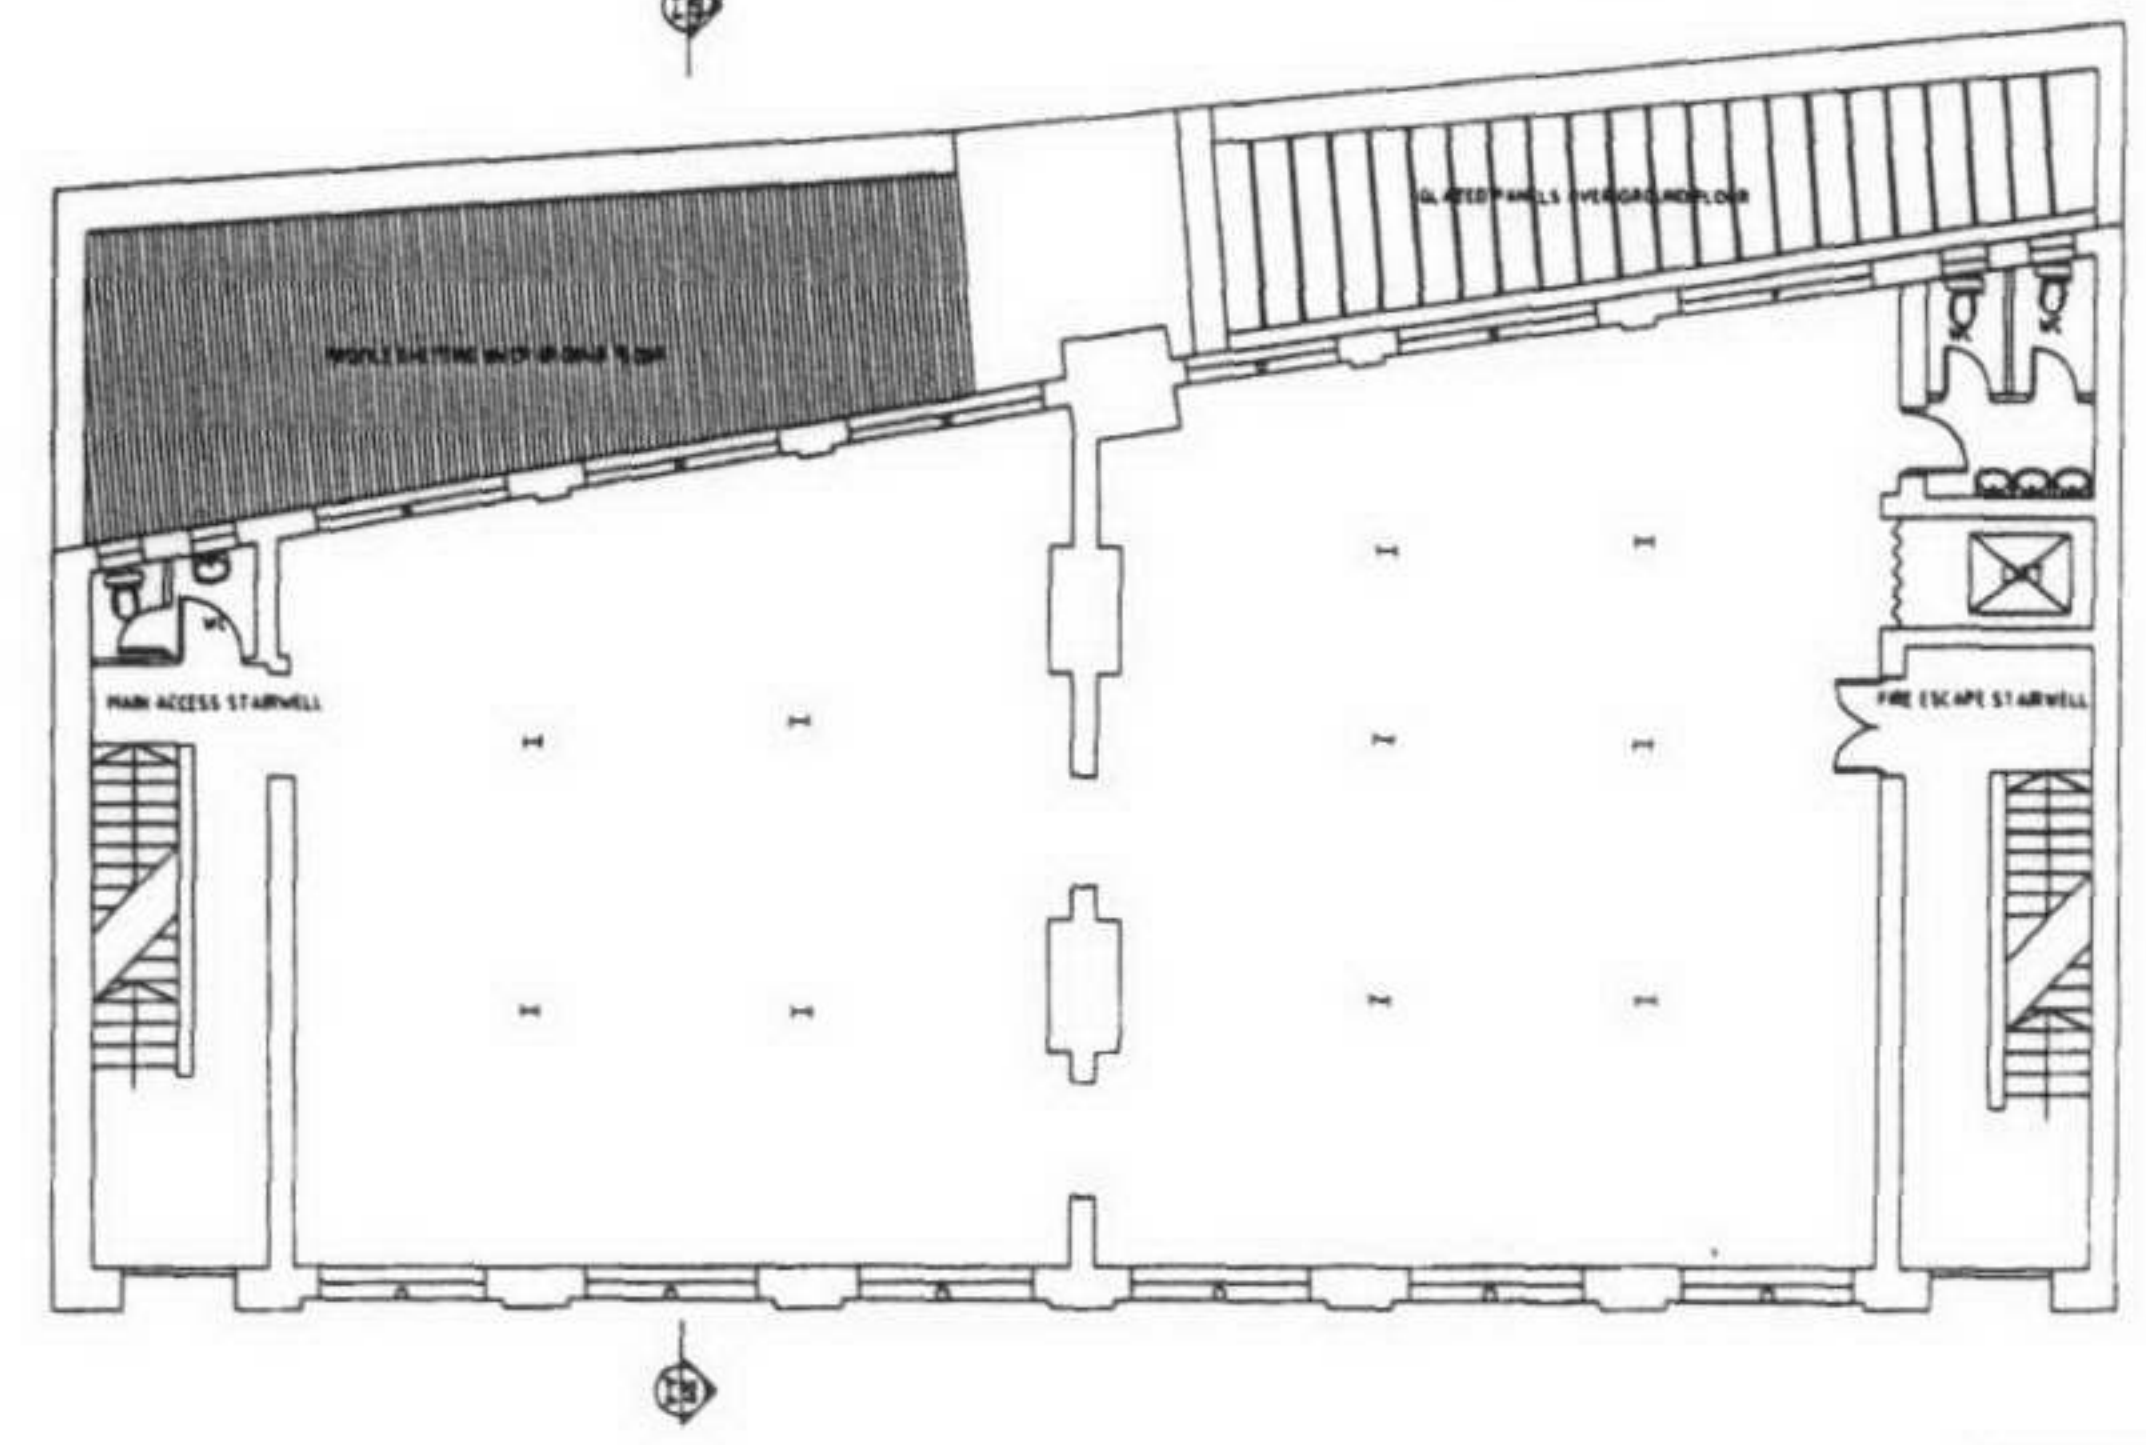
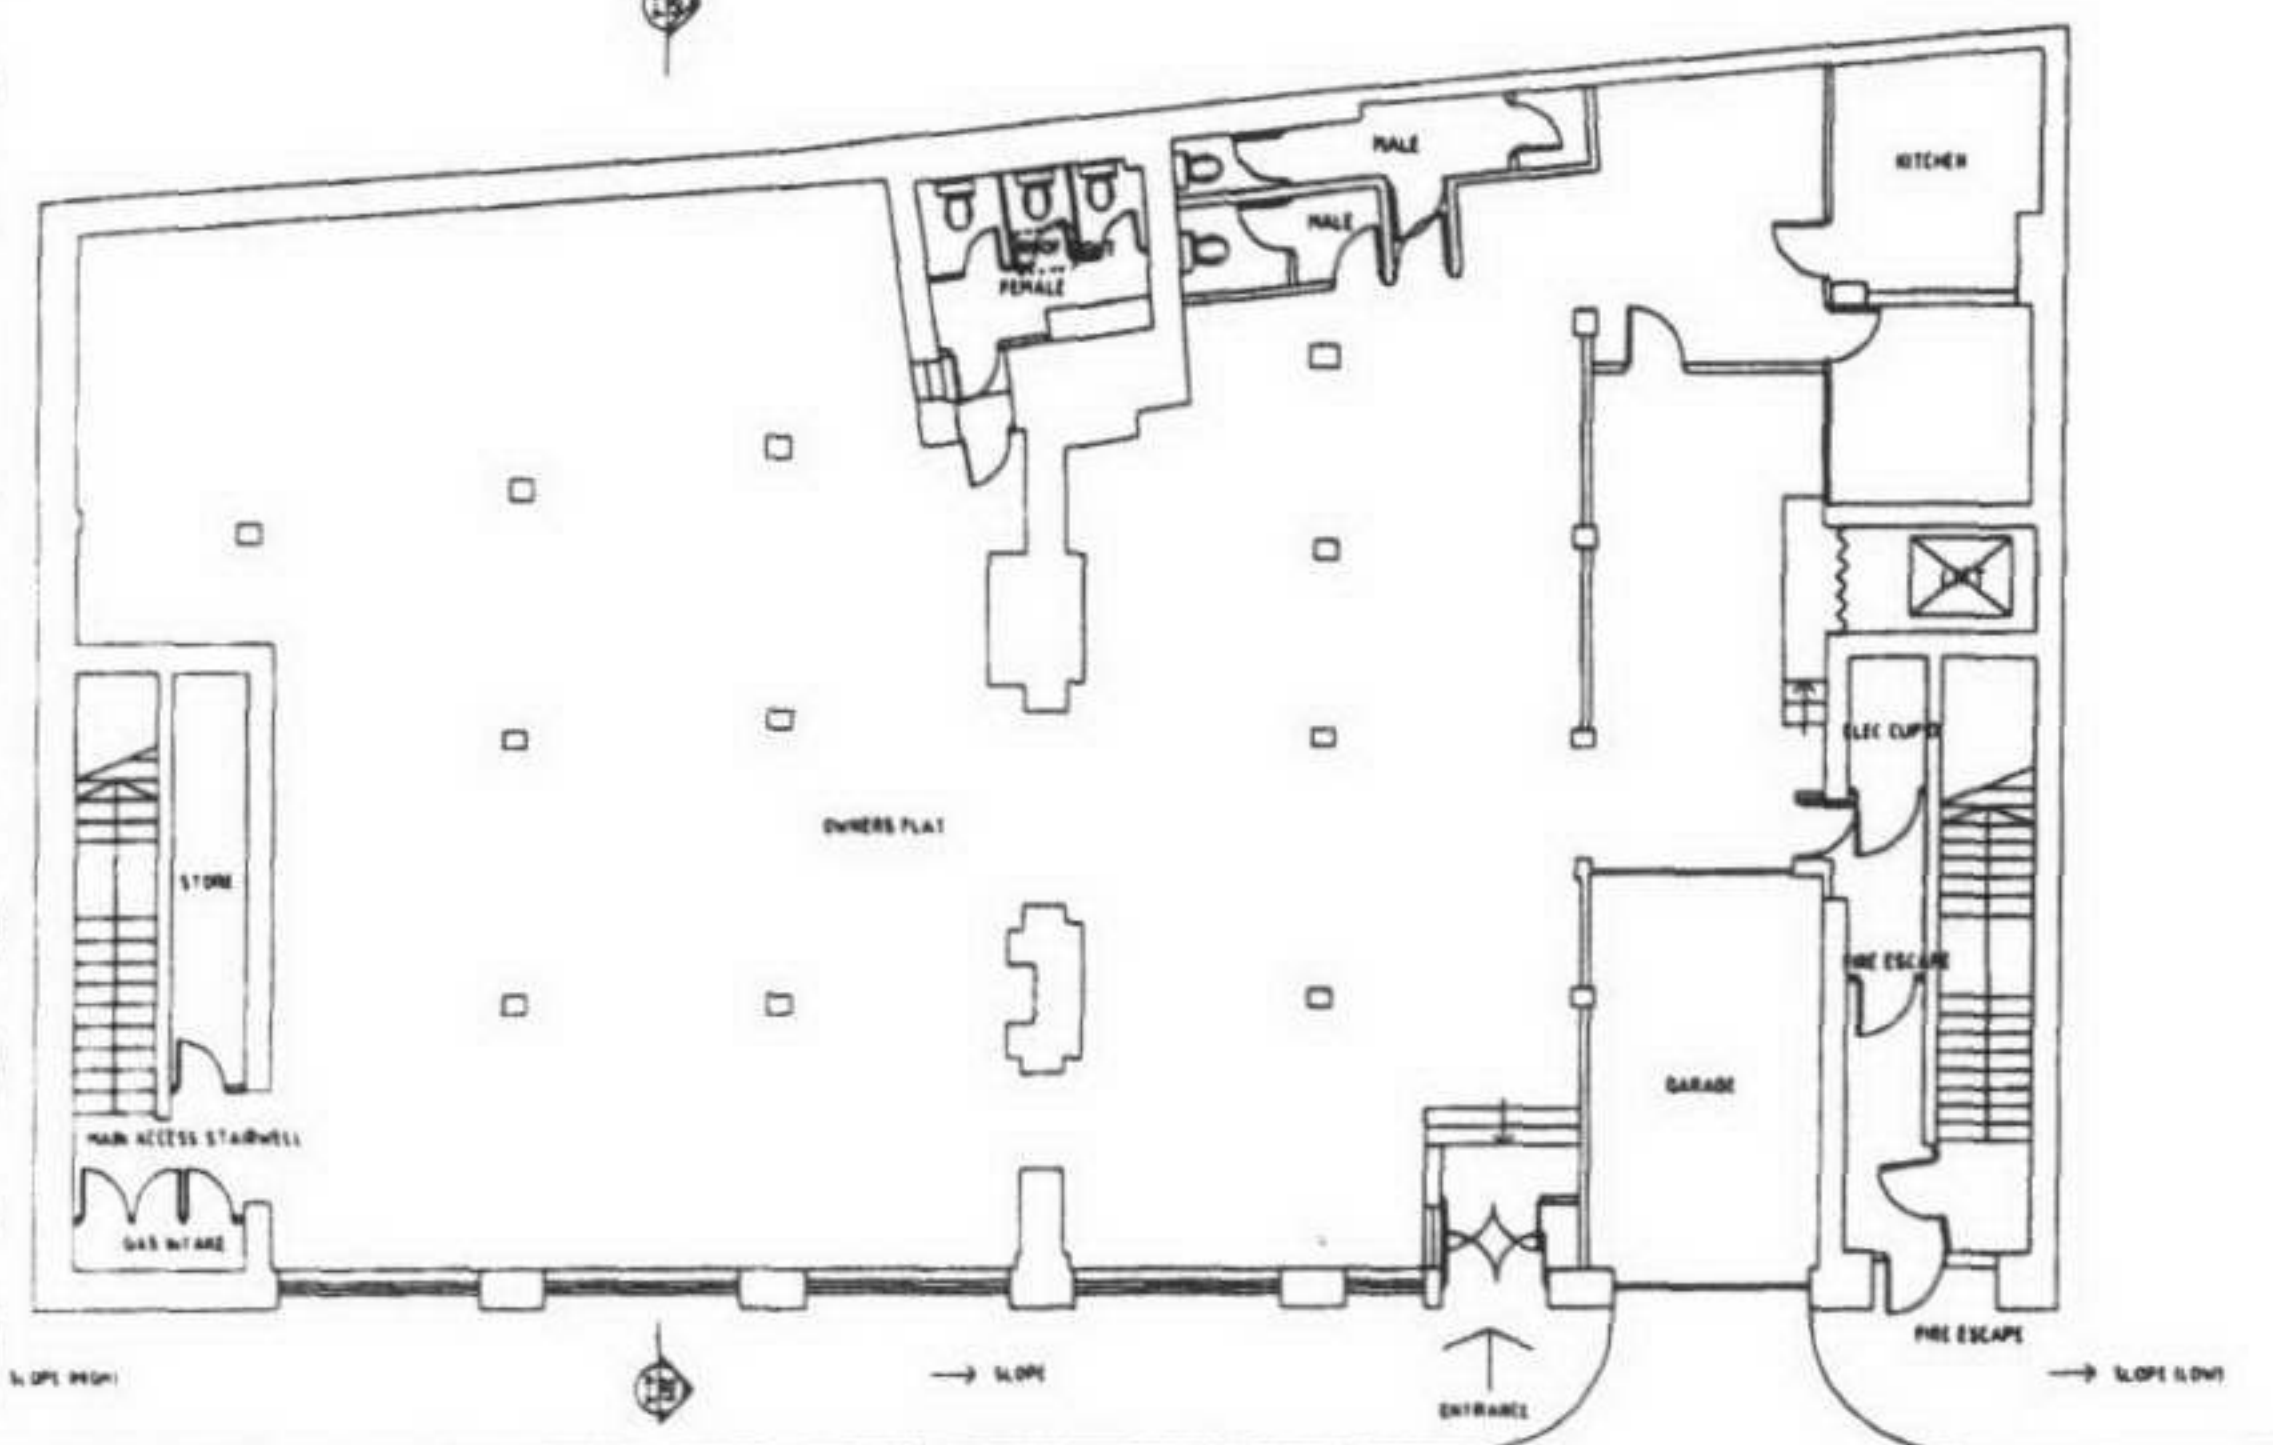
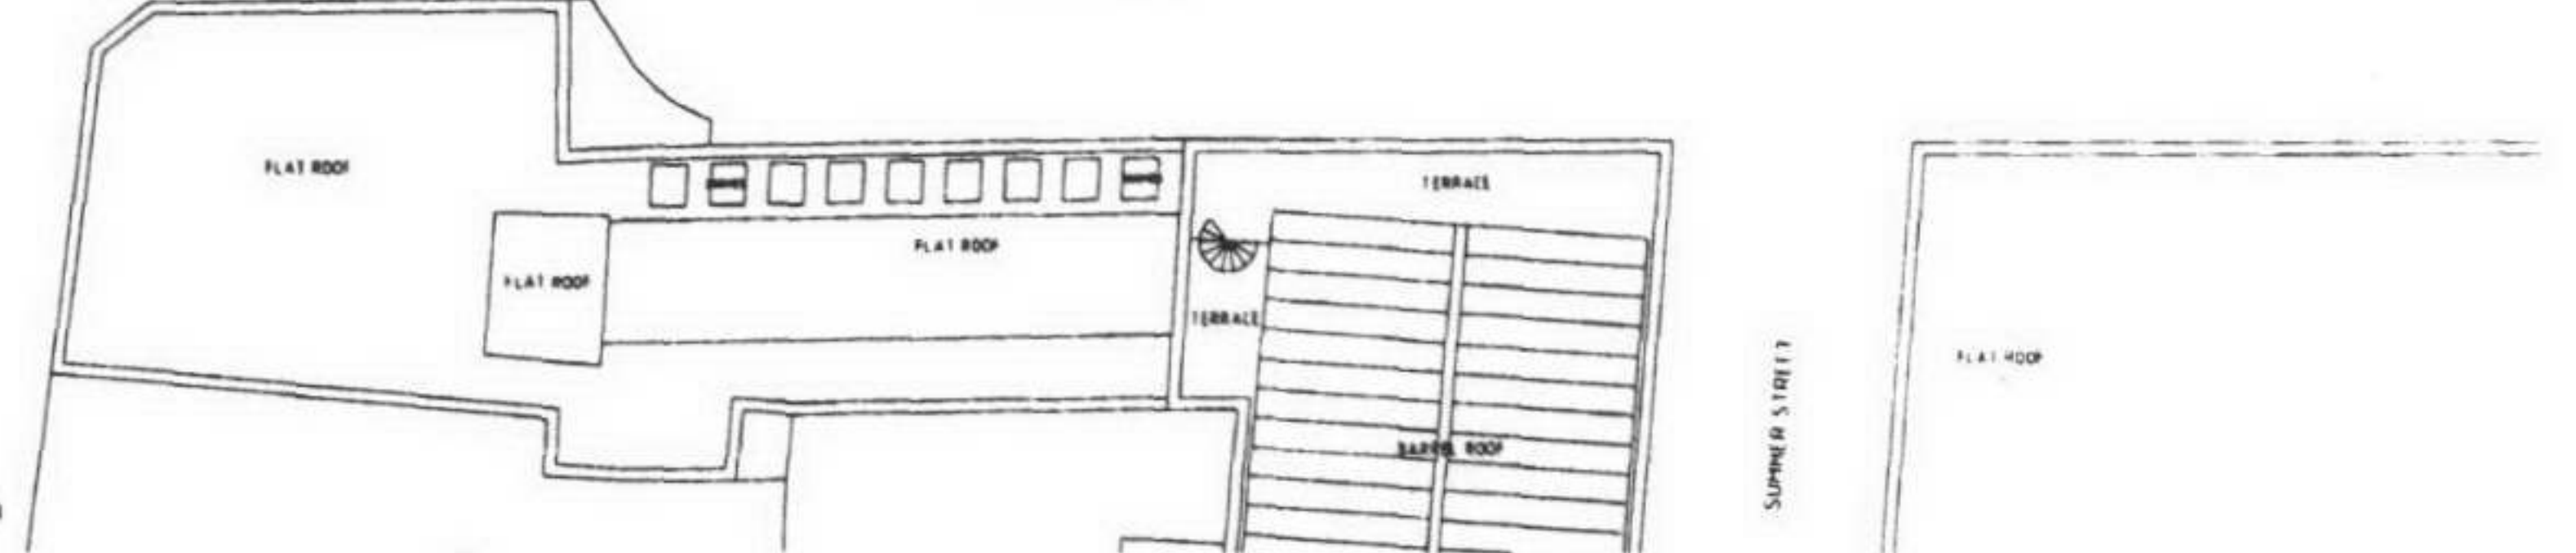
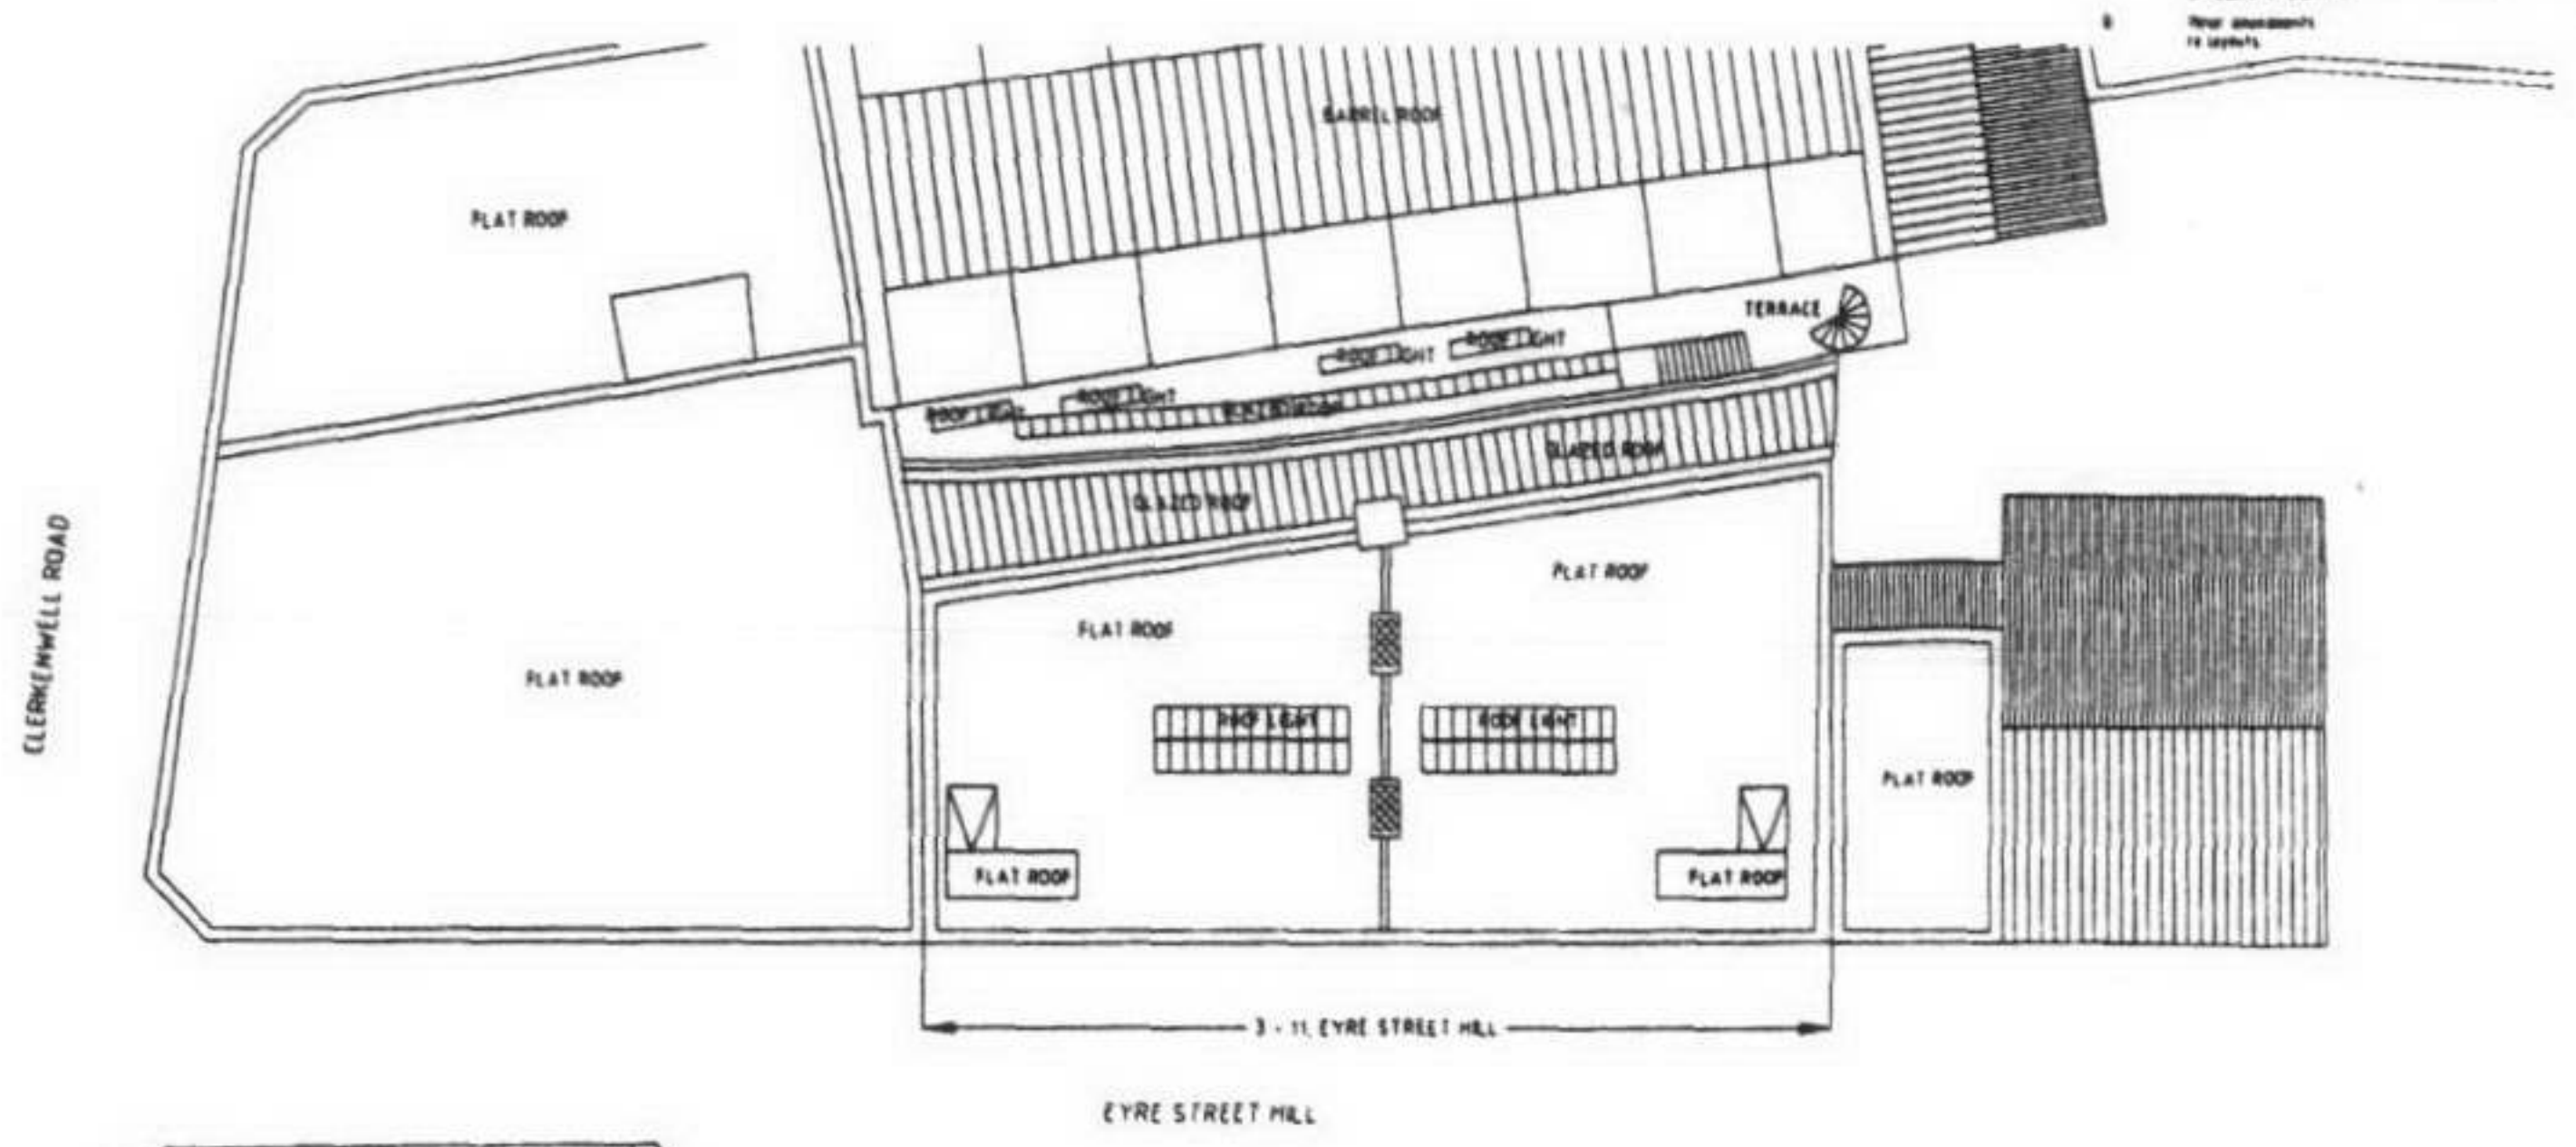


DO NOT SCALE
 REPORT ERRORS AND OMISSIONS TO THE ARCHITECT
 CHECK ALL DIMENSIONS BEFORE FABRICATION

NO.	DATE	BY	FOR
1	12/10/19	CH	AS SHOWN
2	12/10/19	PJ/CH	FOR APPROVAL

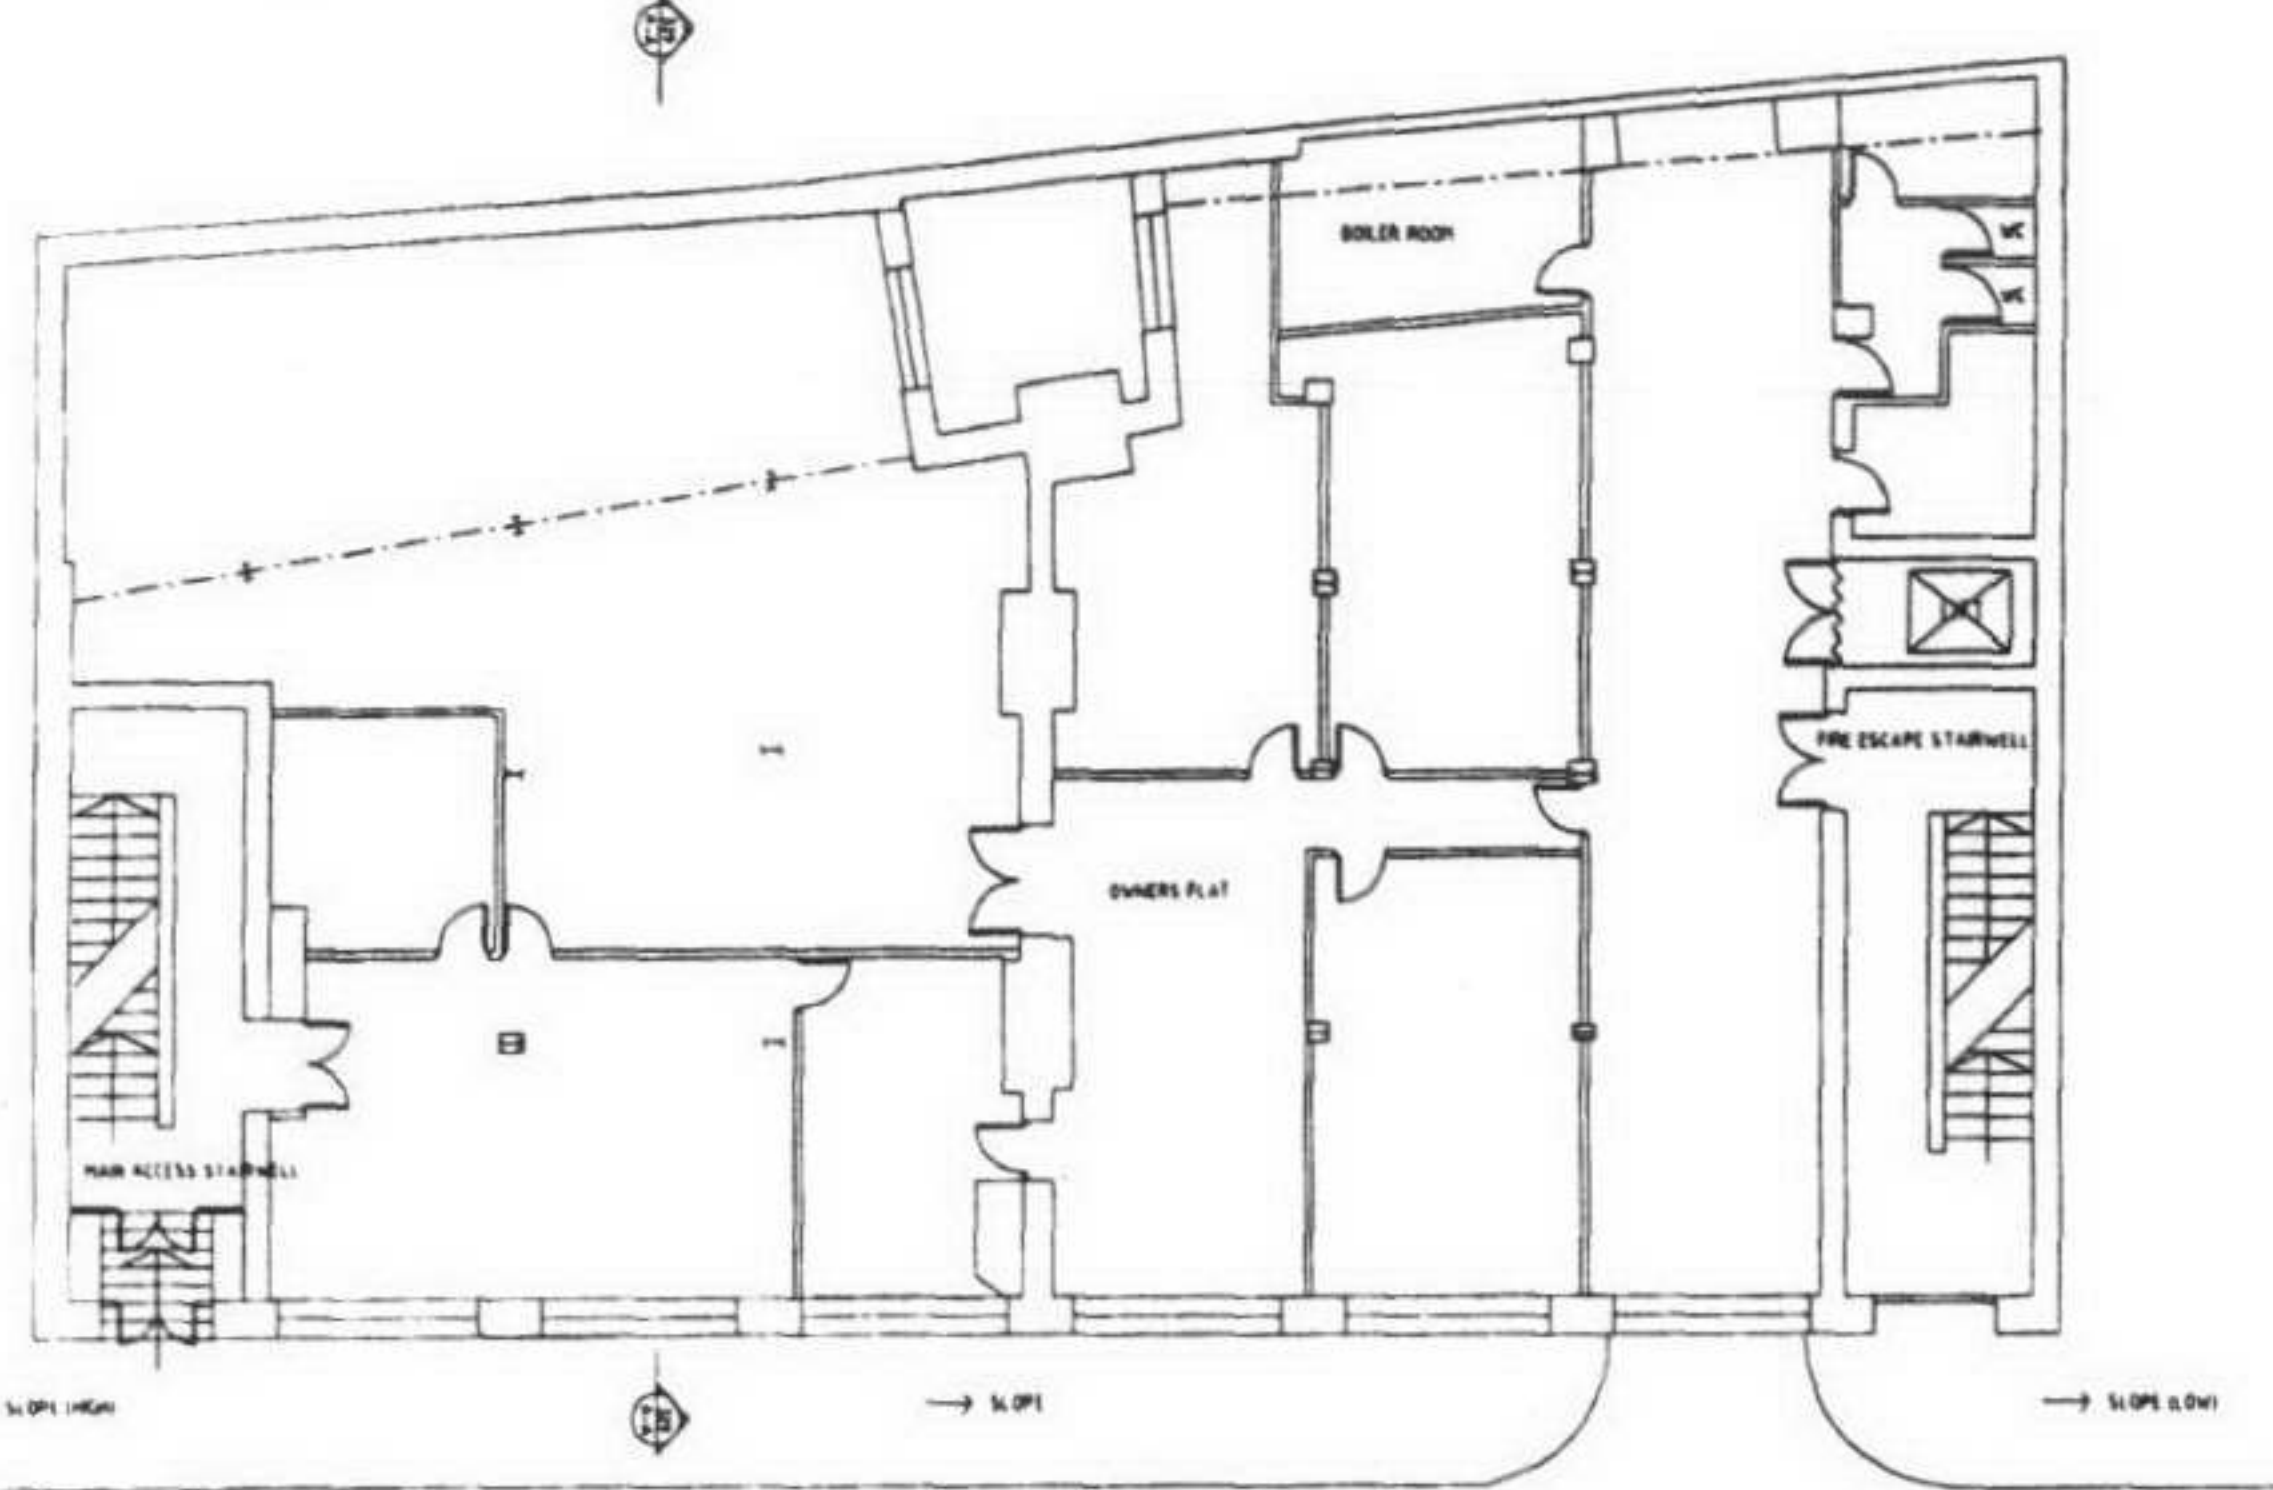

2005/3126/P

**3-11 EYRE STREET HILL
 CLERKENWELL, EC1**

**EXISTING FLOOR PLANS
 & SECTION**

SCALE	1:100, 1:200 & 1:250 @ A1
DRAWN	MOSON
CHECKED	CH
DATE	03.329/20
NO.	B.

ATP ATP Group Partnership
 Architects & Building Surveyors
 Brook House, Coventry Road, Ilford, Essex, IG1 4QR
 T 020 8532 4141 F 020 8532 4140 E atp@atpgroup.co.uk