
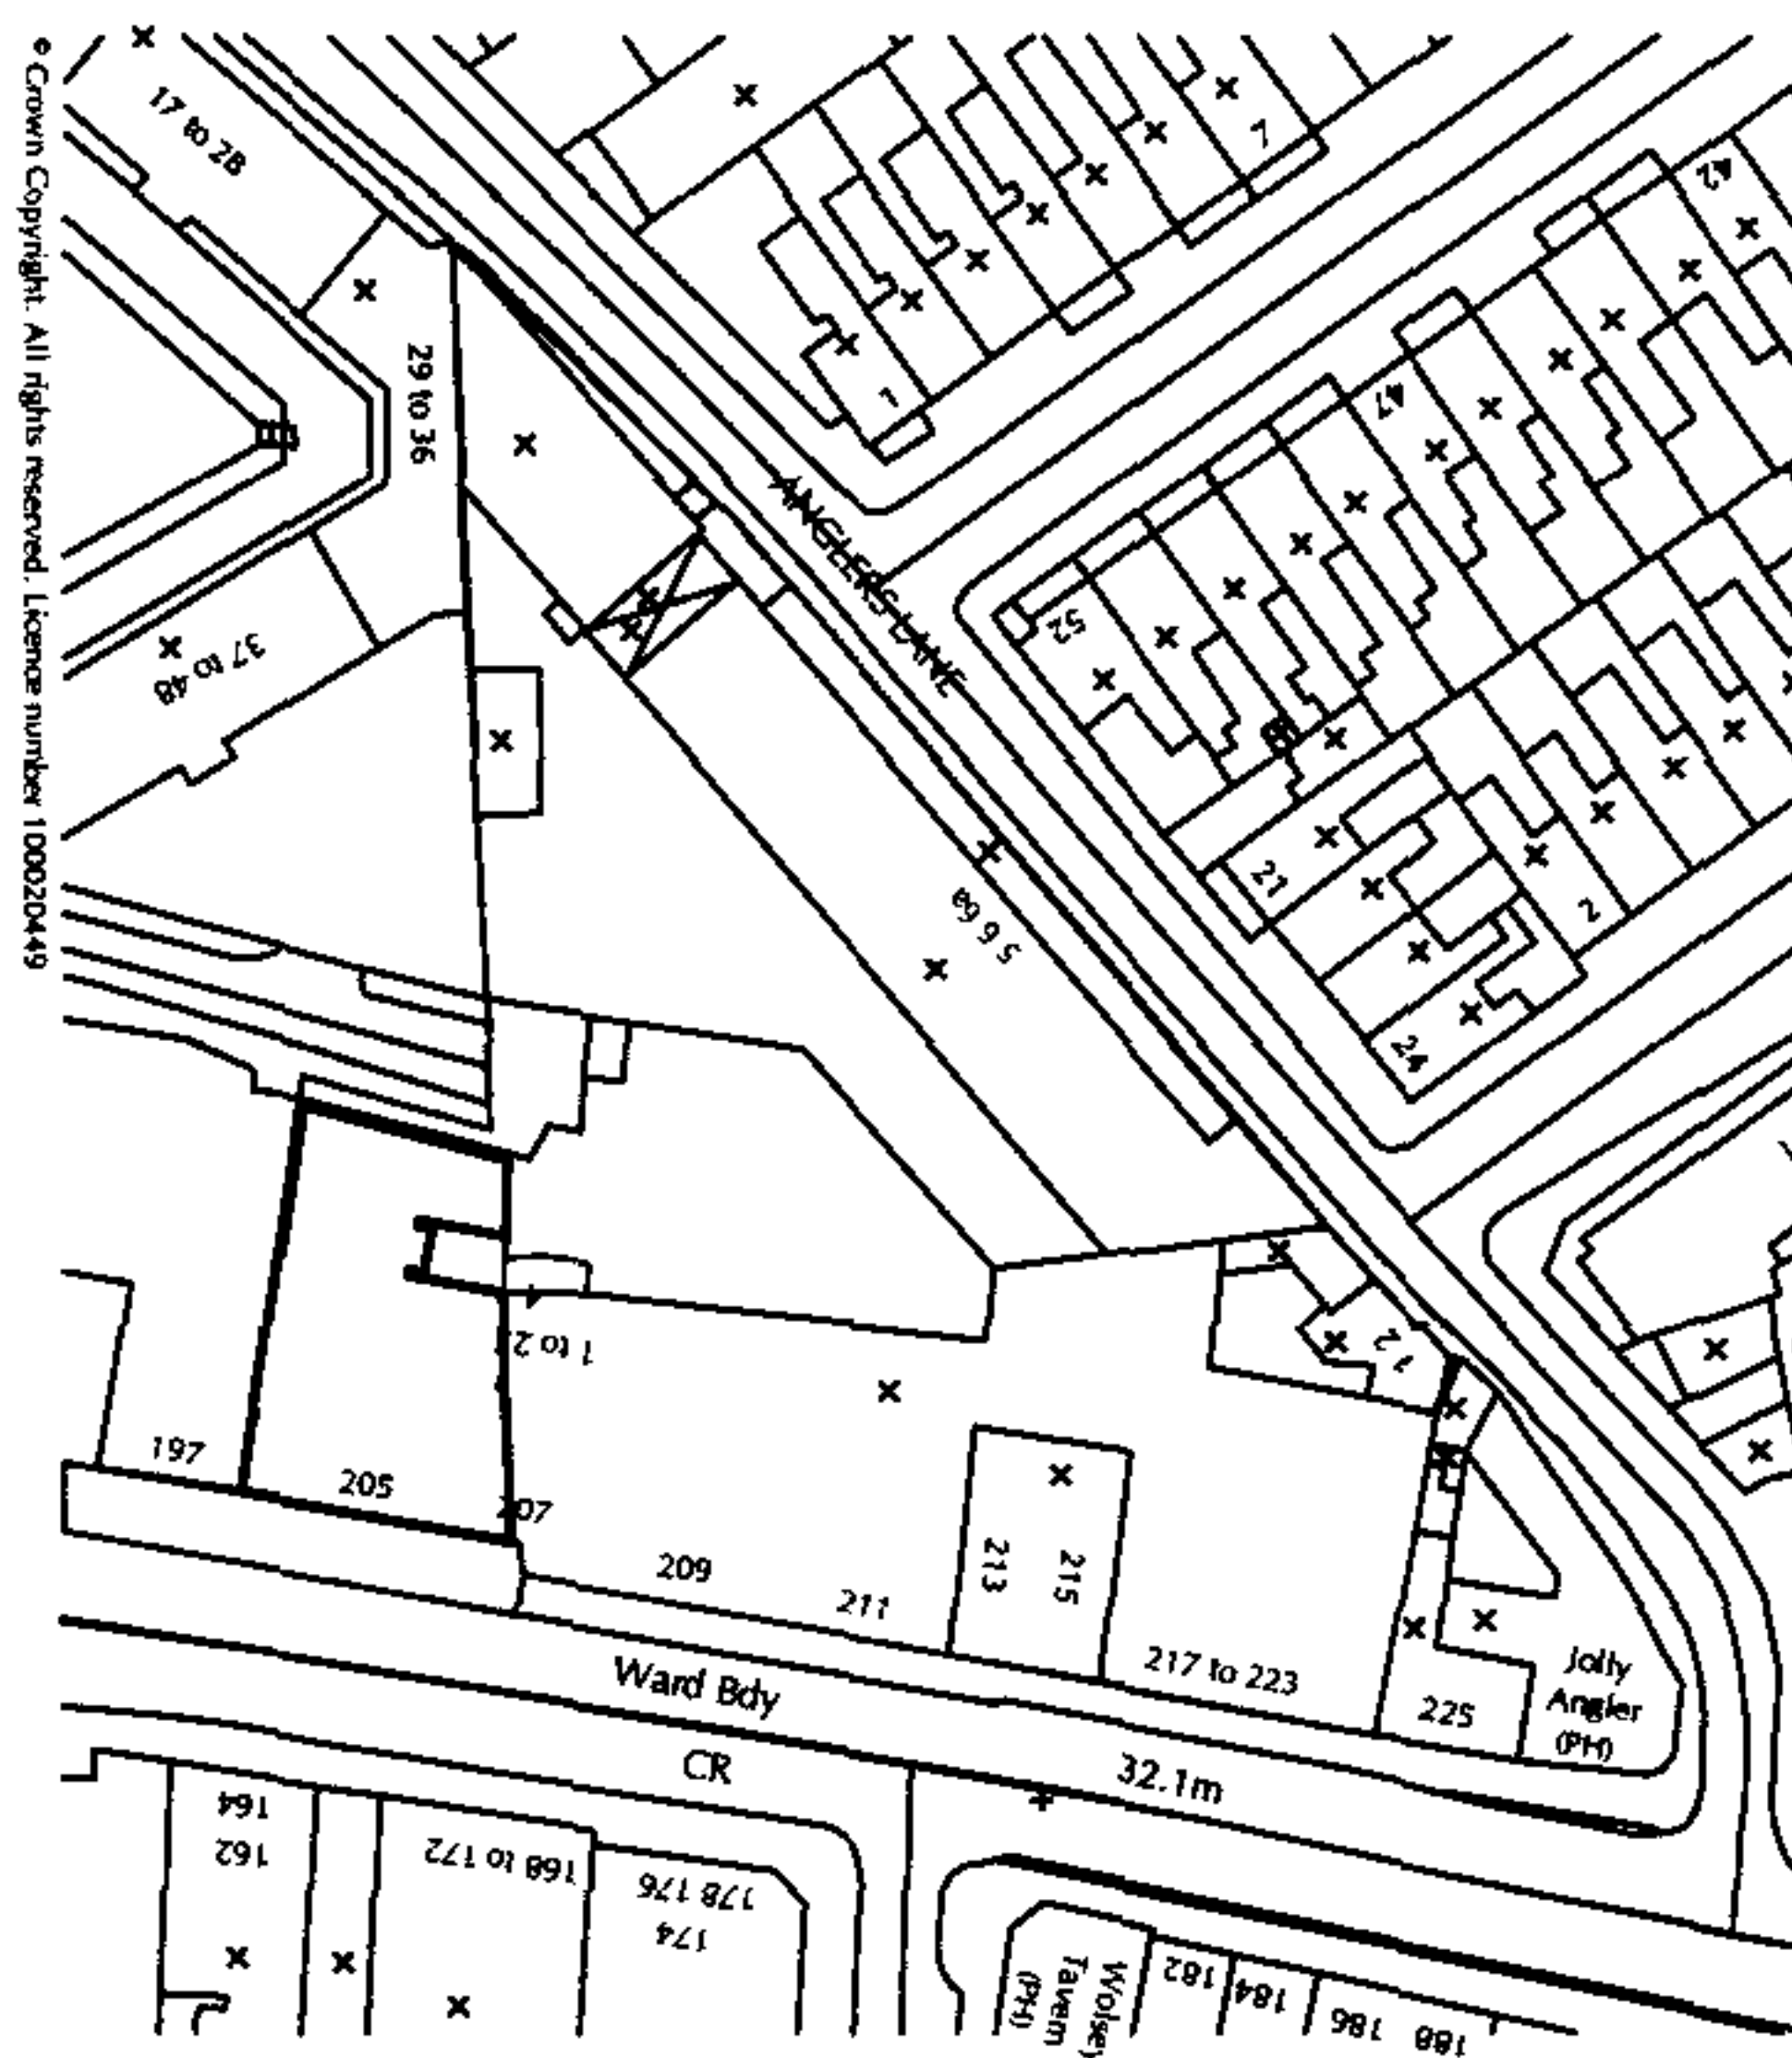


This drawing and all the information shown is the property of Stace Building Surveying and shall not be copied whole, or in part, or used for any other purpose without written permission of the company.

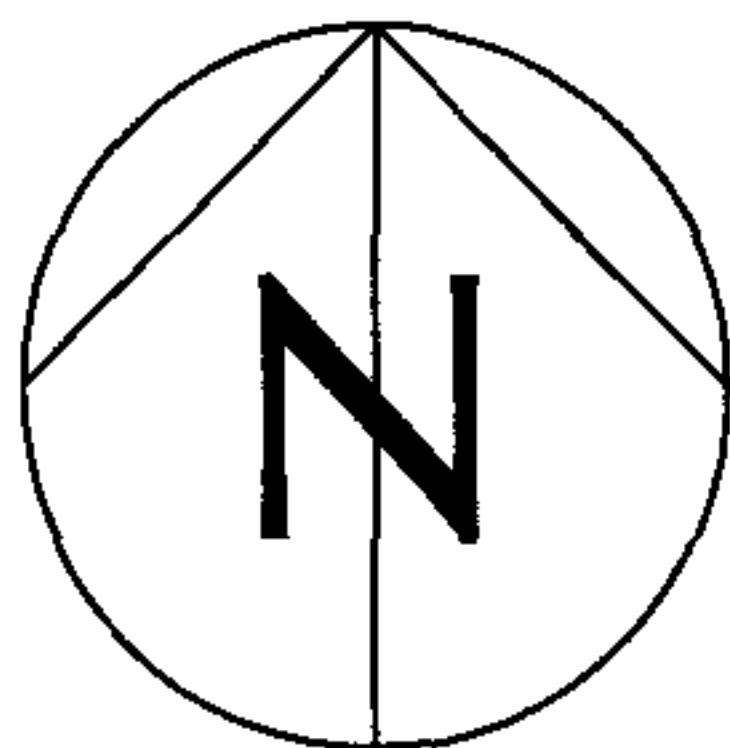

© Crown Copyright. All rights reserved. Licence number 100020449

NOTES

A	01.06.05	Red line extended to include canopy siting for A/C Plant	KM
REV No.	DATE	DESCRIPTION	DRN.

STACE

BUILDING SURVEYING

273 HIGH STREET

EPPING

ESSEX CM16 4DA

E-mail: epping@stace.co.uk

Tel: 01992 565585 Fax: 01992 560597

Client

Tesco Stores Ltd

Job Title

199-203 Kentish

Town Road

London NW5

Drawing Title

Location Plan

Scale
1:1250

Sheet size
A4

Date
19.01.05

Drn. by
KM

Drg. No.

05/0438/04A

ALL DIMENSIONS TO BE CHECKED ON SITE. DO NOT SCALE FROM THIS DRAWING.