
studiodare

design architecture resolution environment

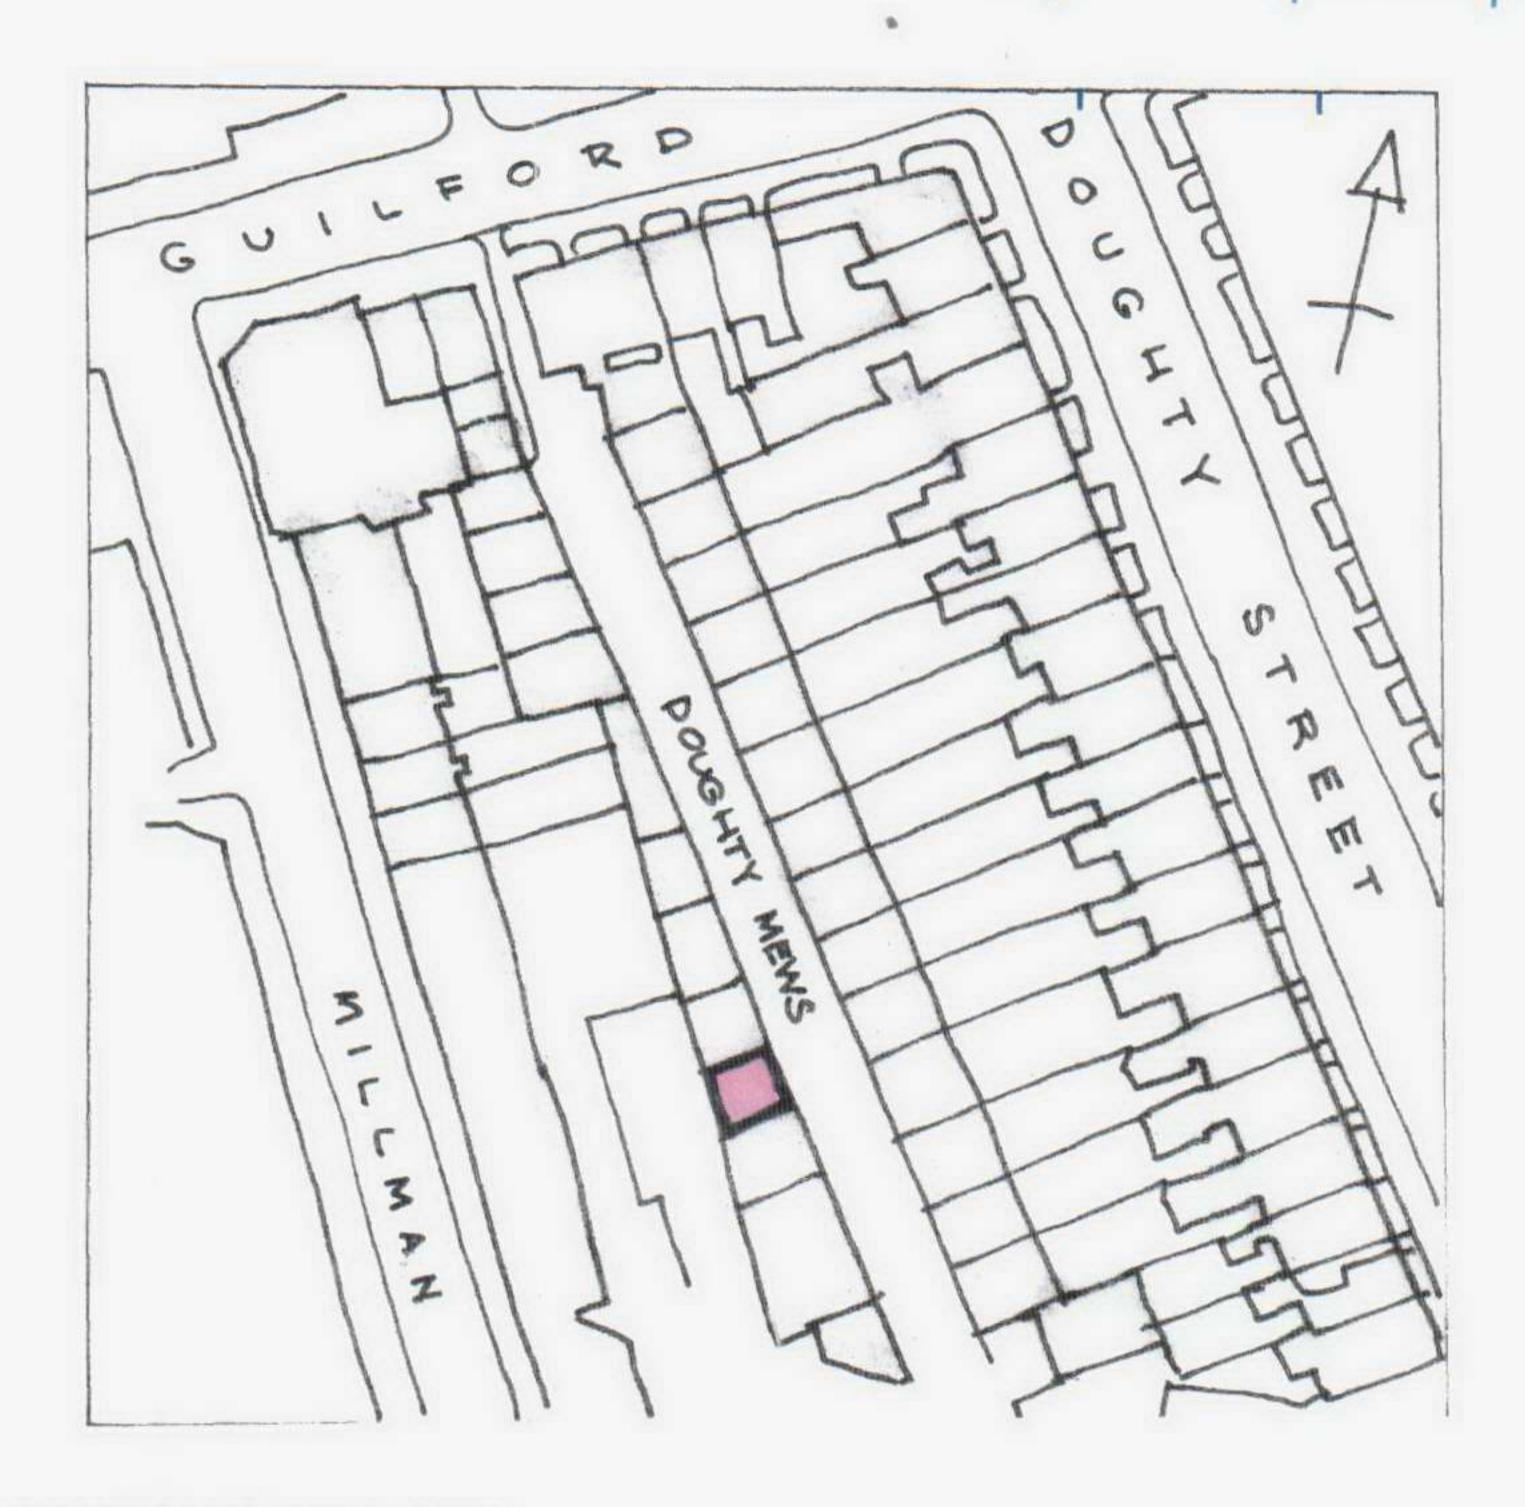

LOCATION PLAN 1: 1000

25 DOUGHTY MEWS, WC1
Note that Application ref. 2004/ 2399/ P refers
Permission granted 13 August 2004.

This application is for "Change of Use" on ground floor only.

Erection of second storey roof extension and alterations to elevations are as above consent.

23 doughty mews bloomsbury london wc1n 2pf t: +44 (0) 20 7831 5900 f: +44 (0) 20 7242 2671 e: studio@studiodare.com www.studiodare.com

Ian Logan DA (Dundee) RIBA Chartered Architect