
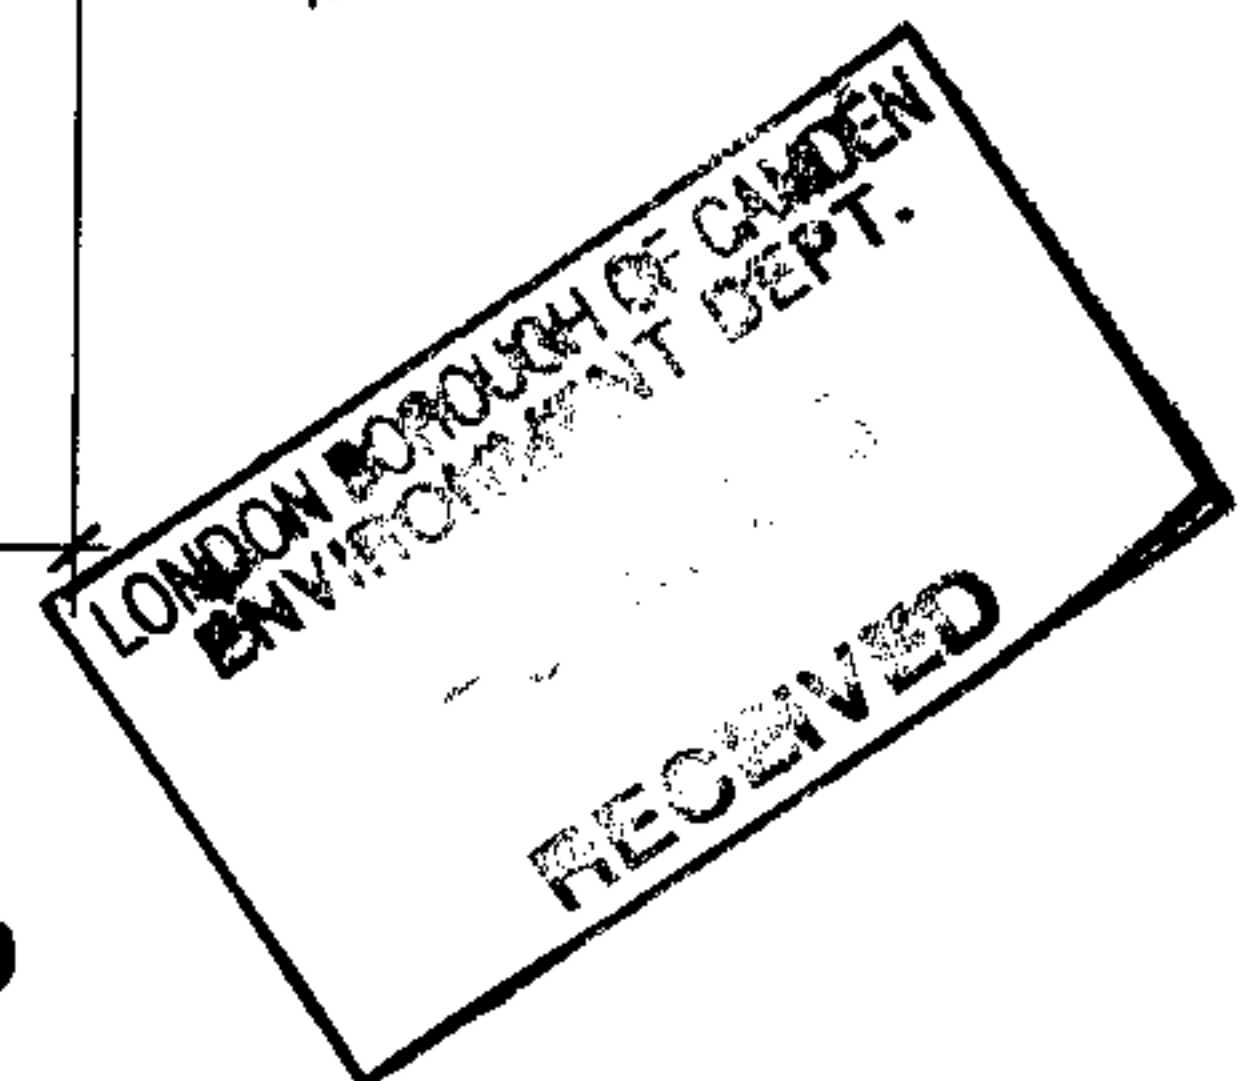
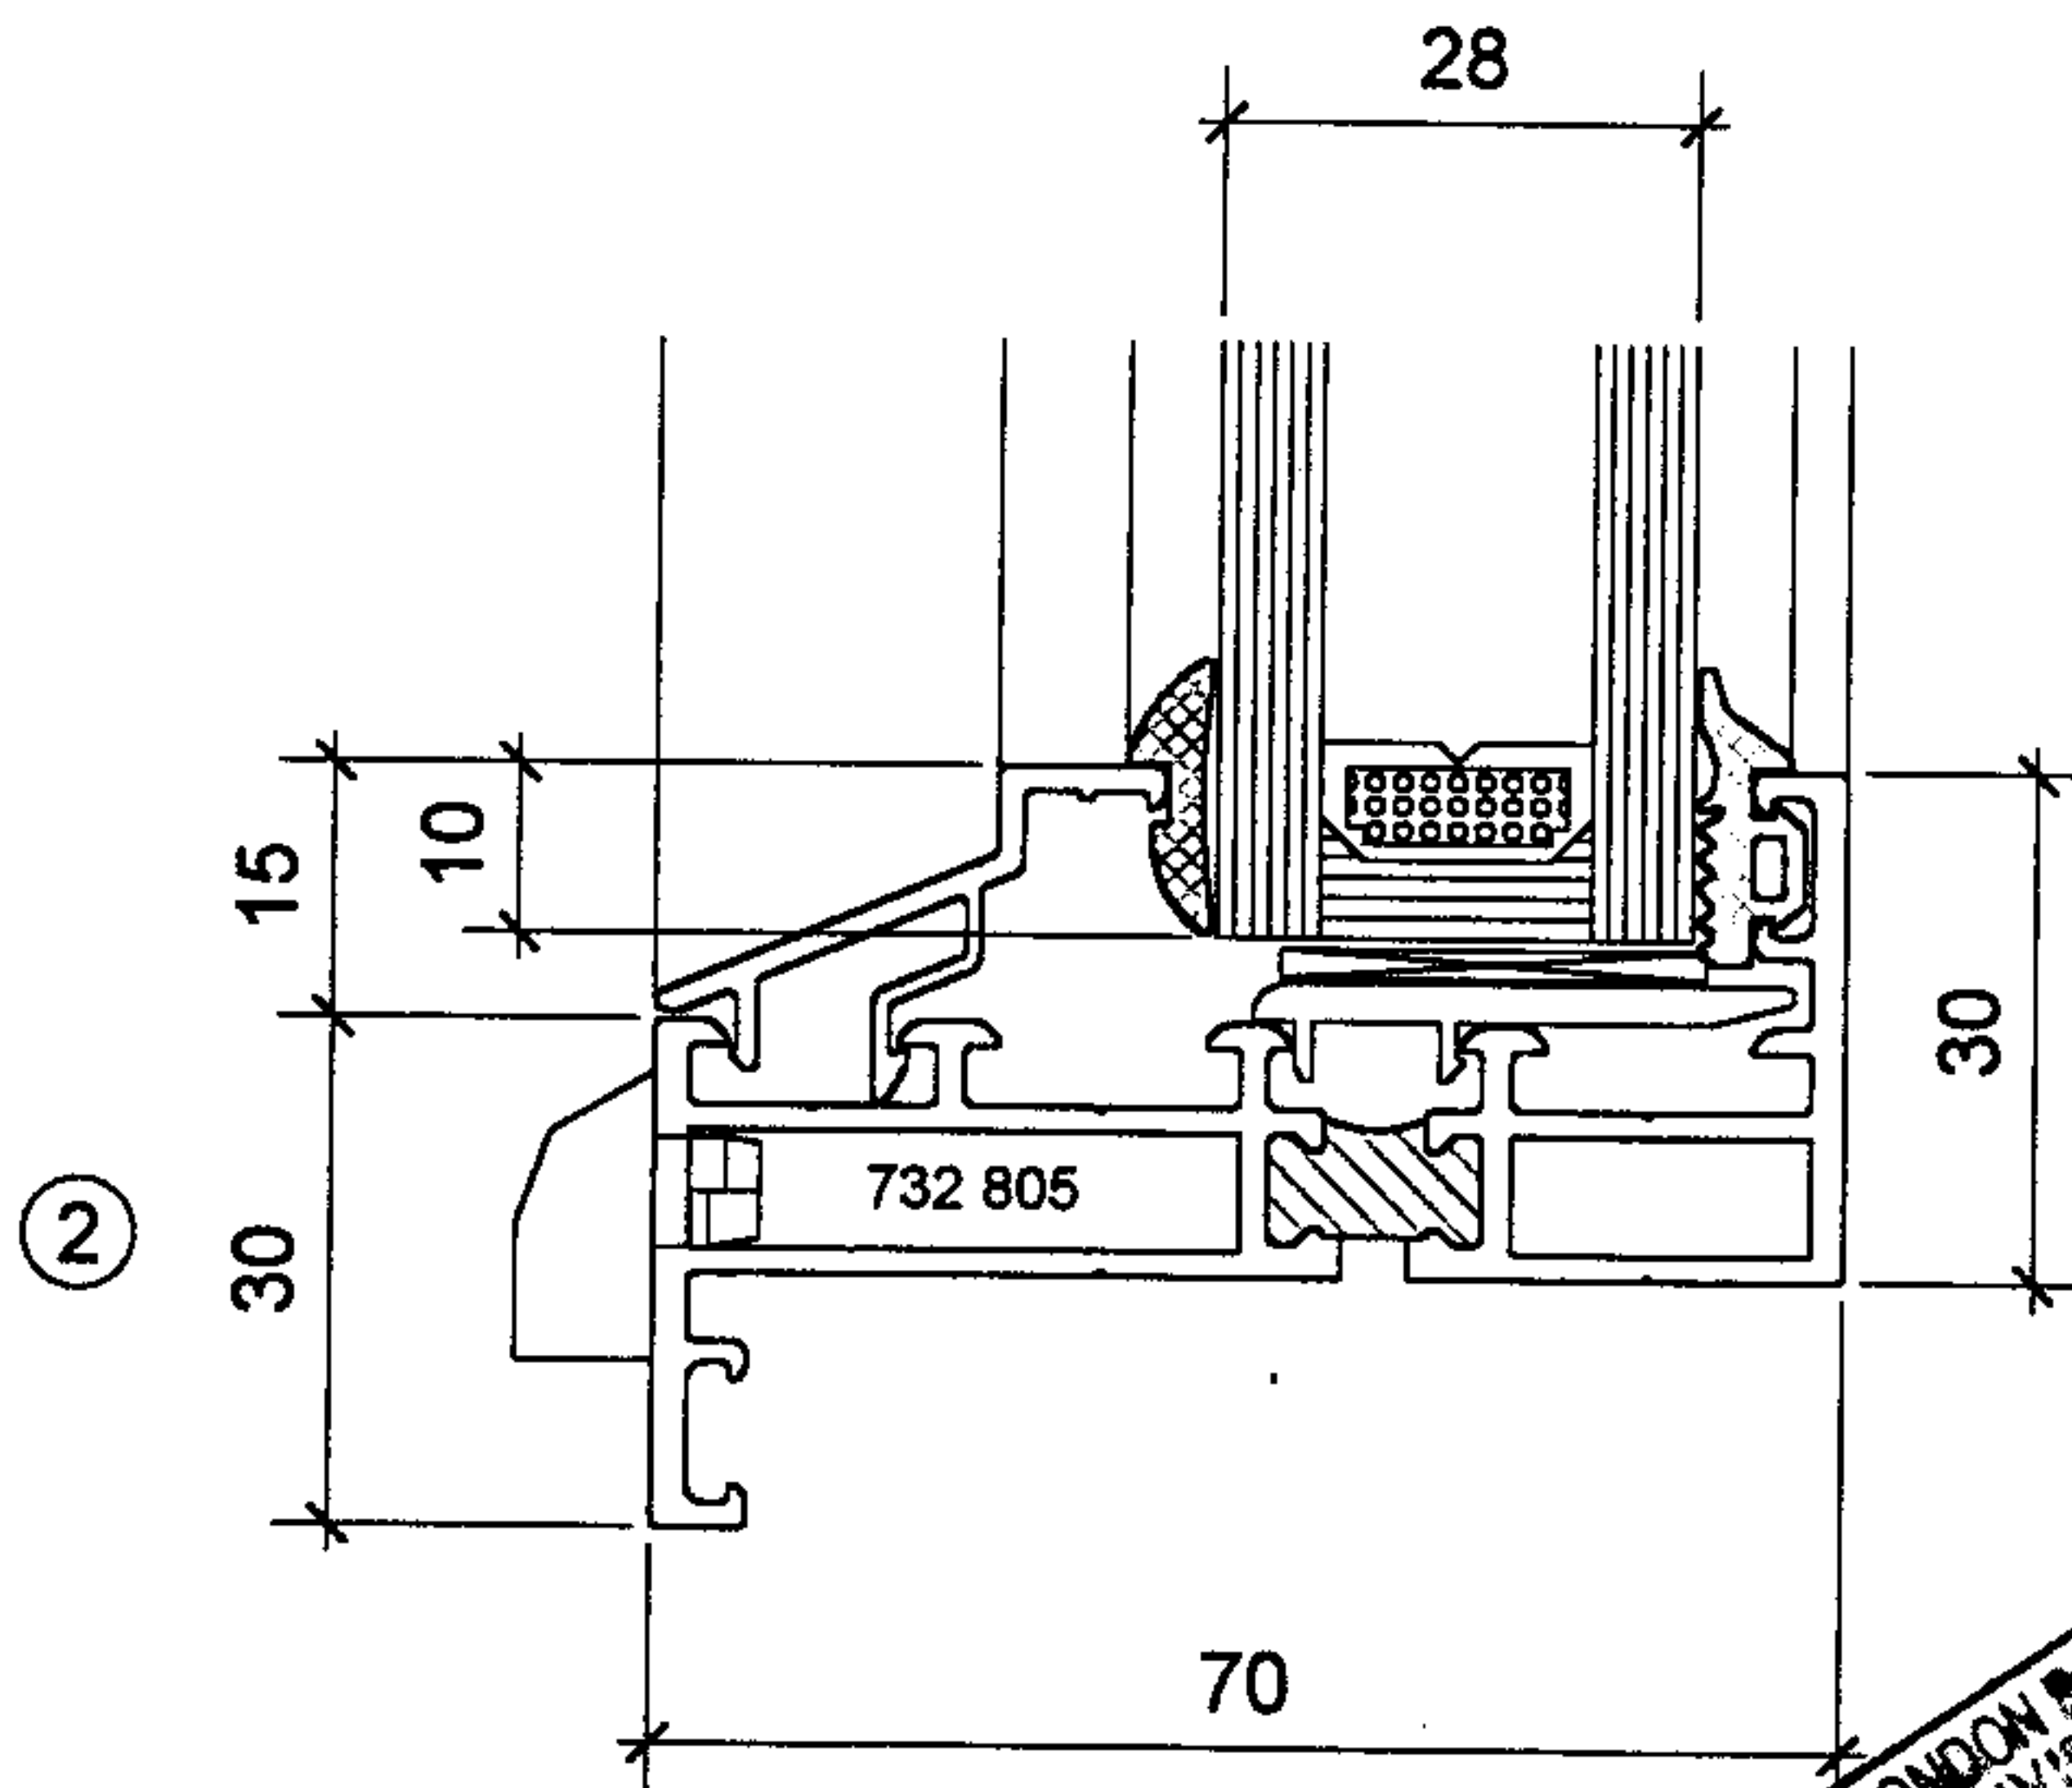


GT70 WINDOW PROFILE - (fixed)

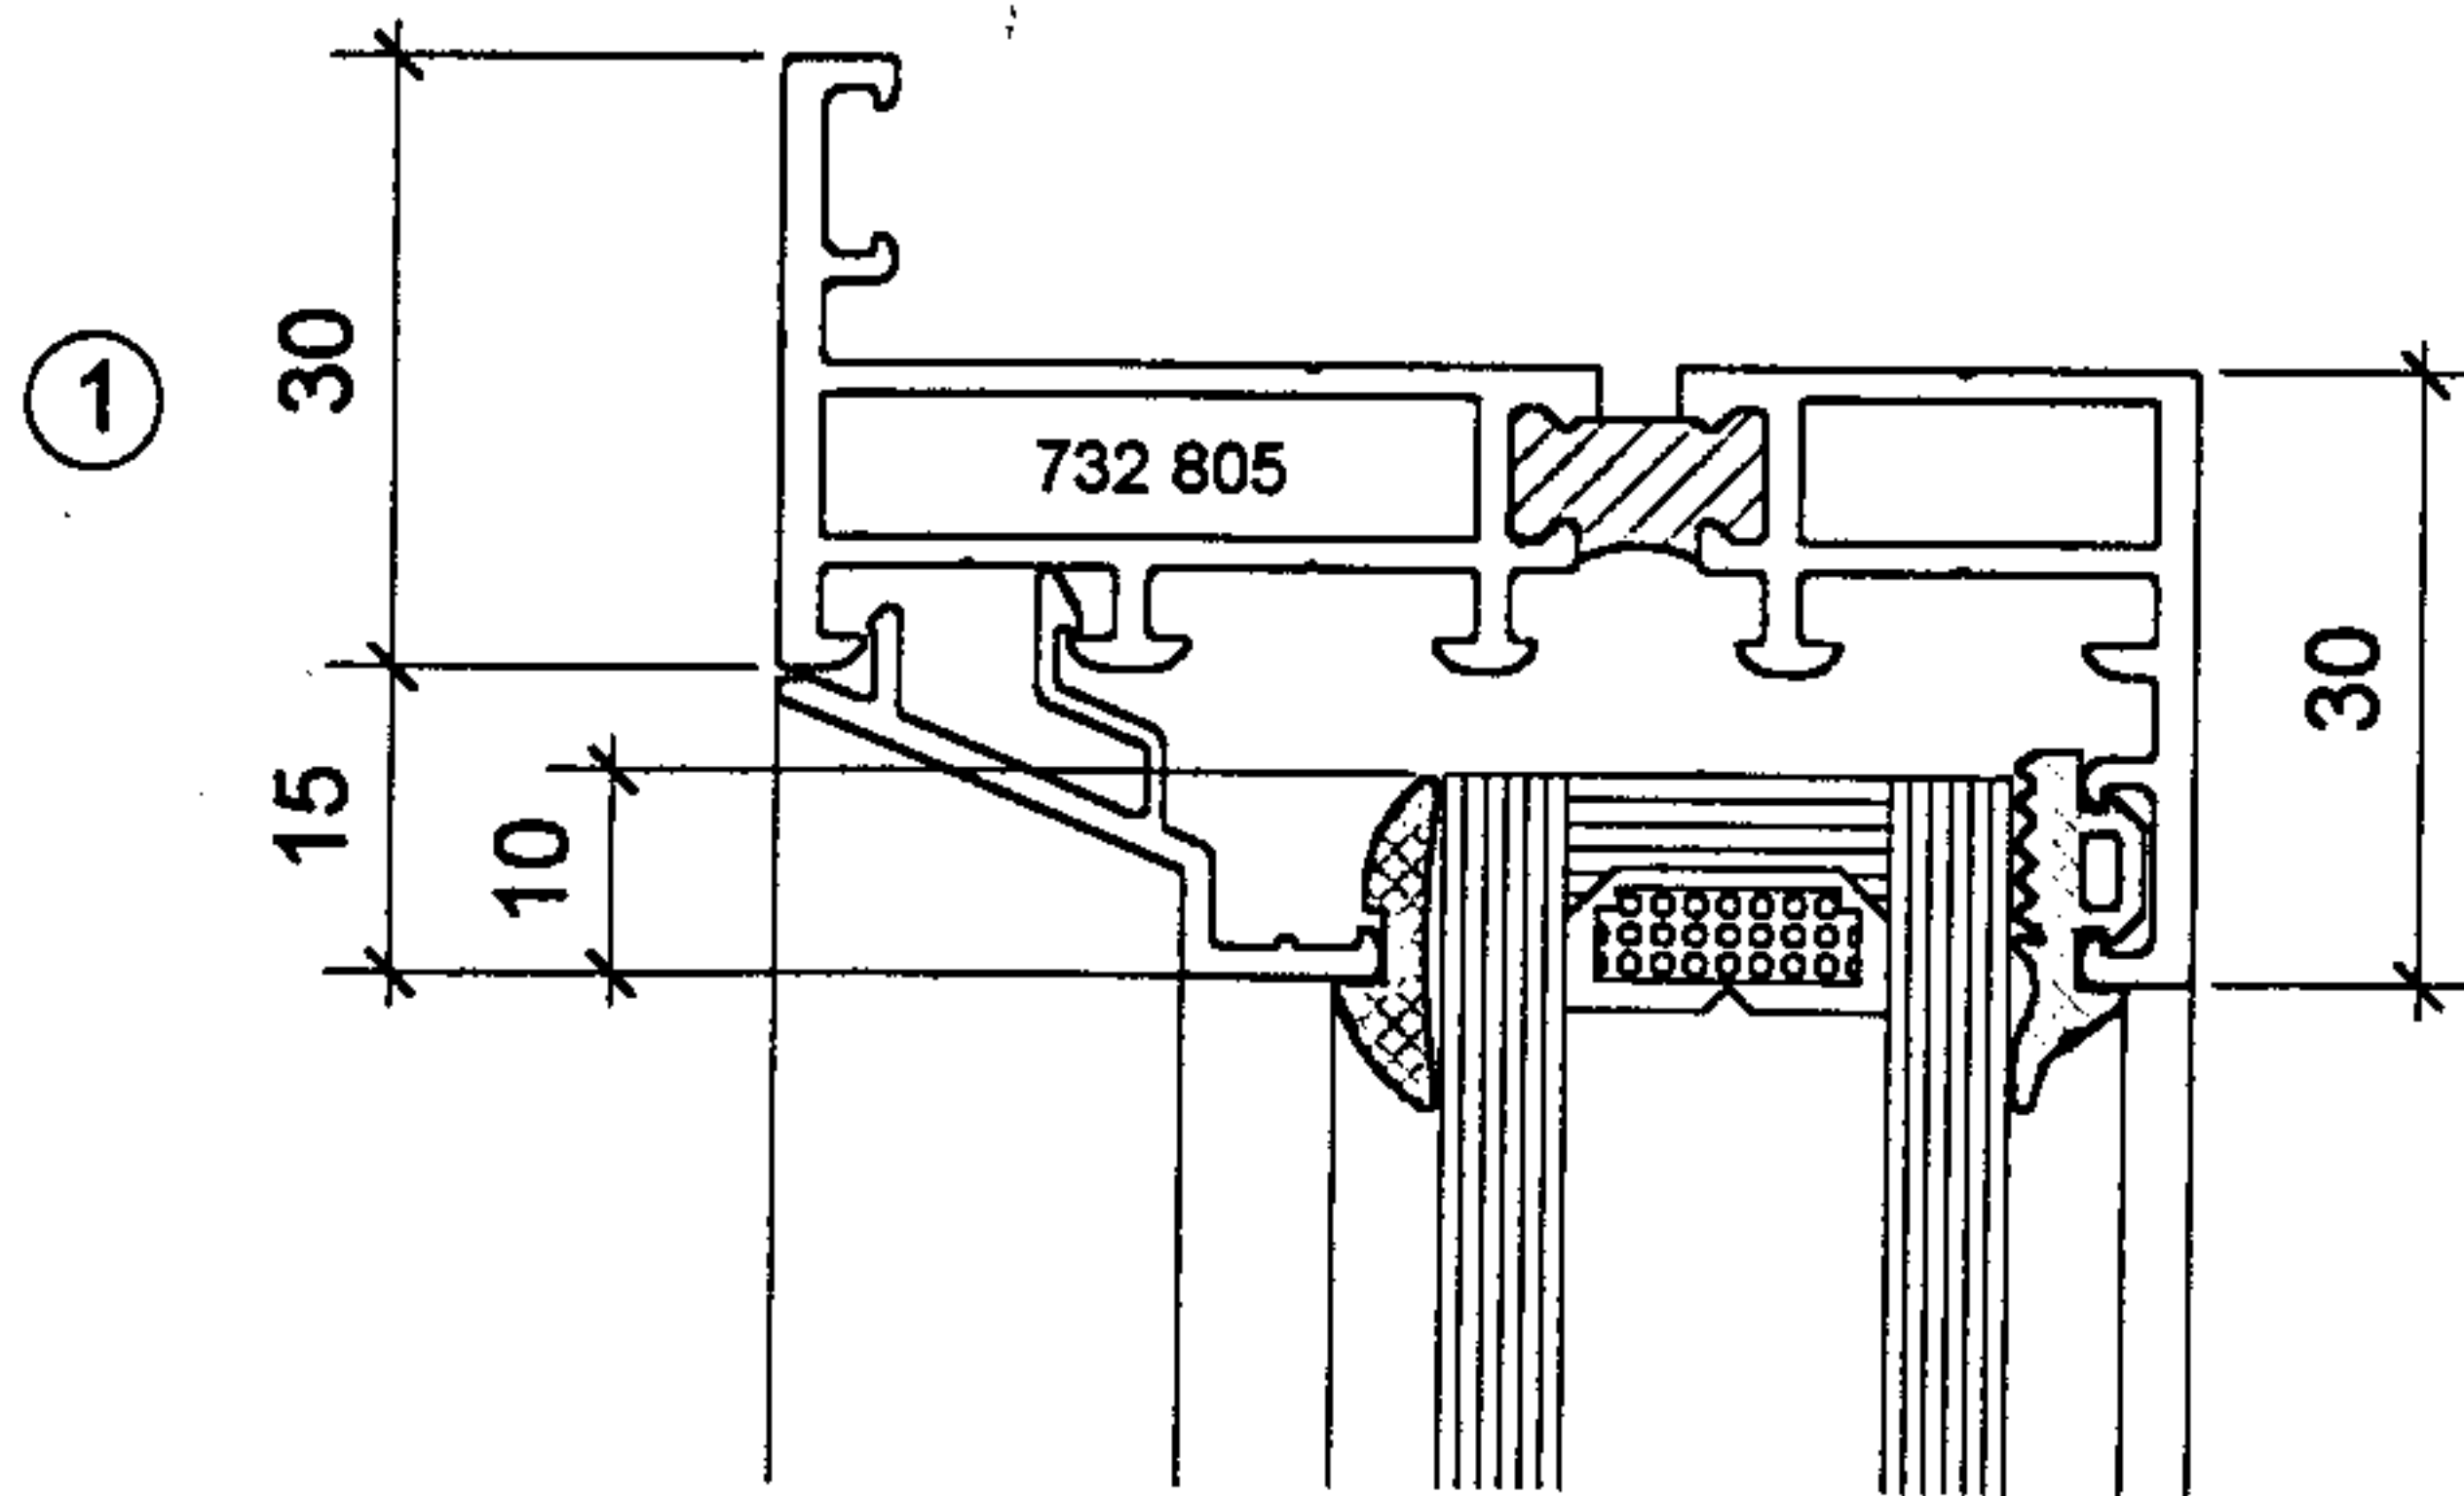

SIMON MIDDLEHURST ARCHITECTS LTD

studio 11, gl.western studios, gl.western rd, london, w9 3ny. tel: 020 7286 7788

TYPICAL WINDOW SECTION PROFILE: KAWNEER GT70 WINDOW

PROJECT: 8 SMART'S PLACE, WC1.

SCALE: 1:1

DRWG No. 1630/SK 01