


Ref: 1000-0034-0000

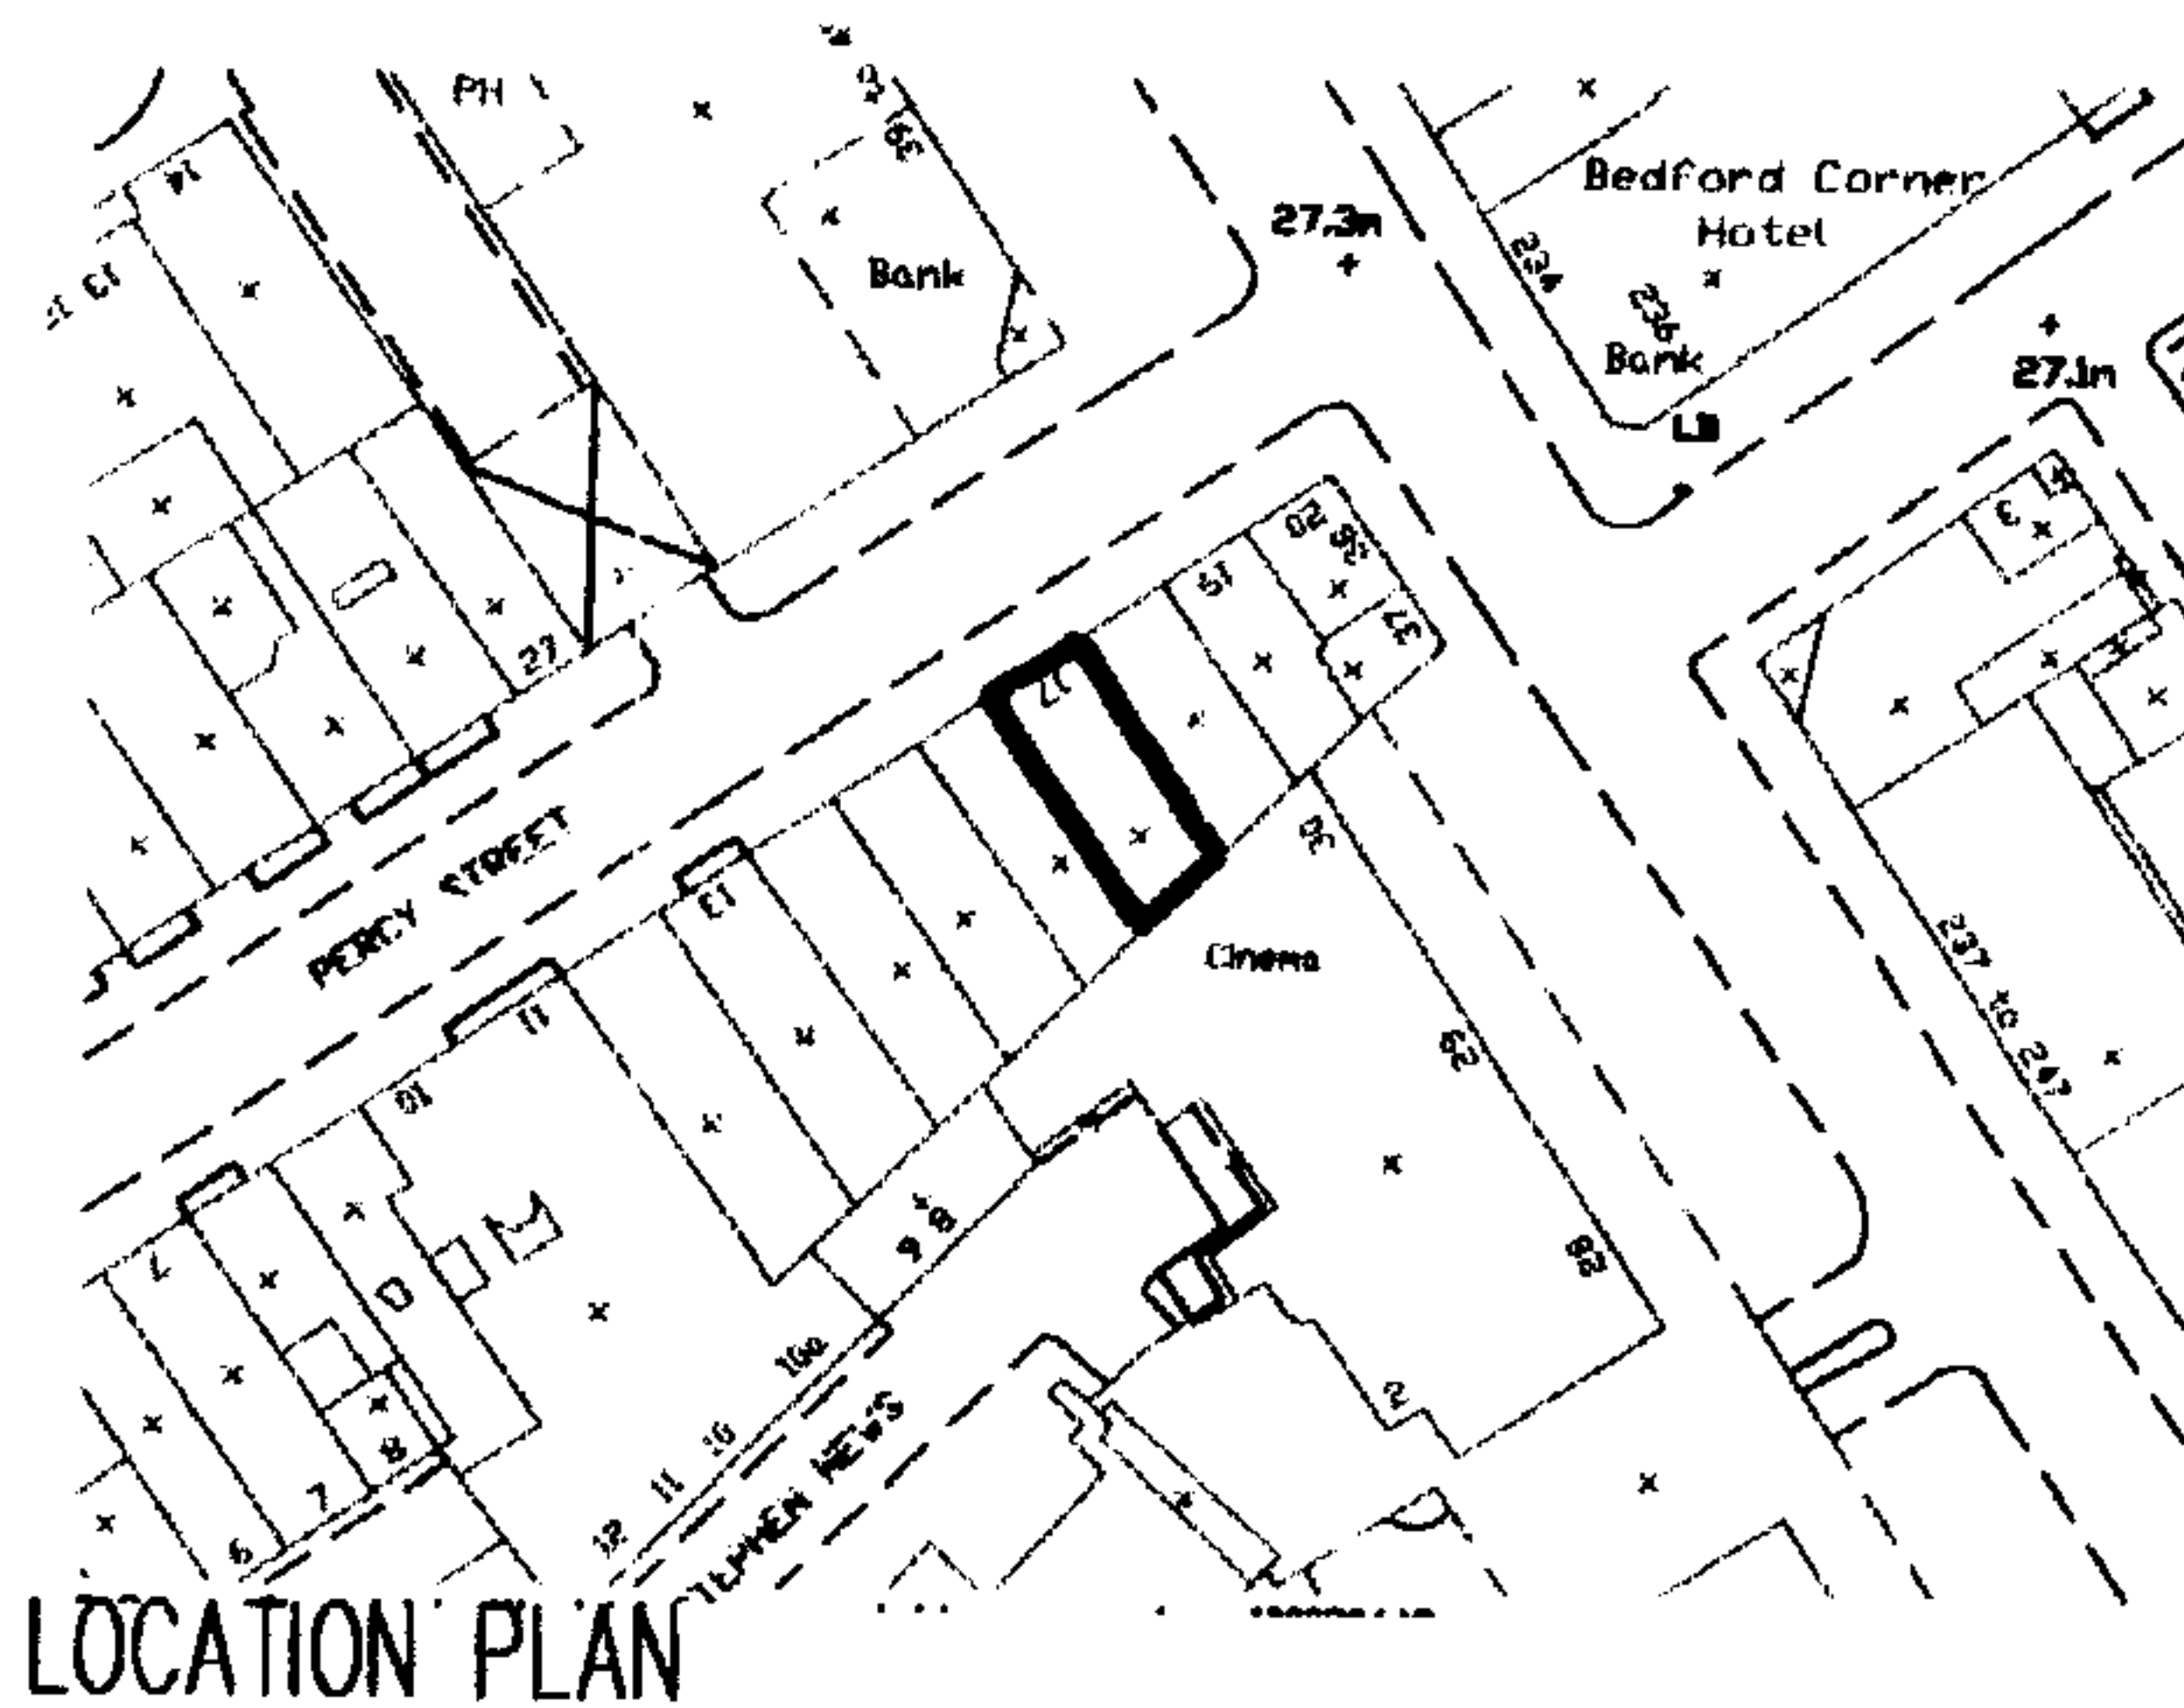

LOCATION PLAN

Project: 17a Percy St, London
W1T 1DU

Title: Awning & Facade design

Drawn by: VKD

Date: 18.10.04

Scale: 1:1250

Project no.: 0034

Feasibility no.:

Drawing no.: 0000

CAD ref.: 1000-0034-0000

Revision:

Desai
Architects