


Revision:

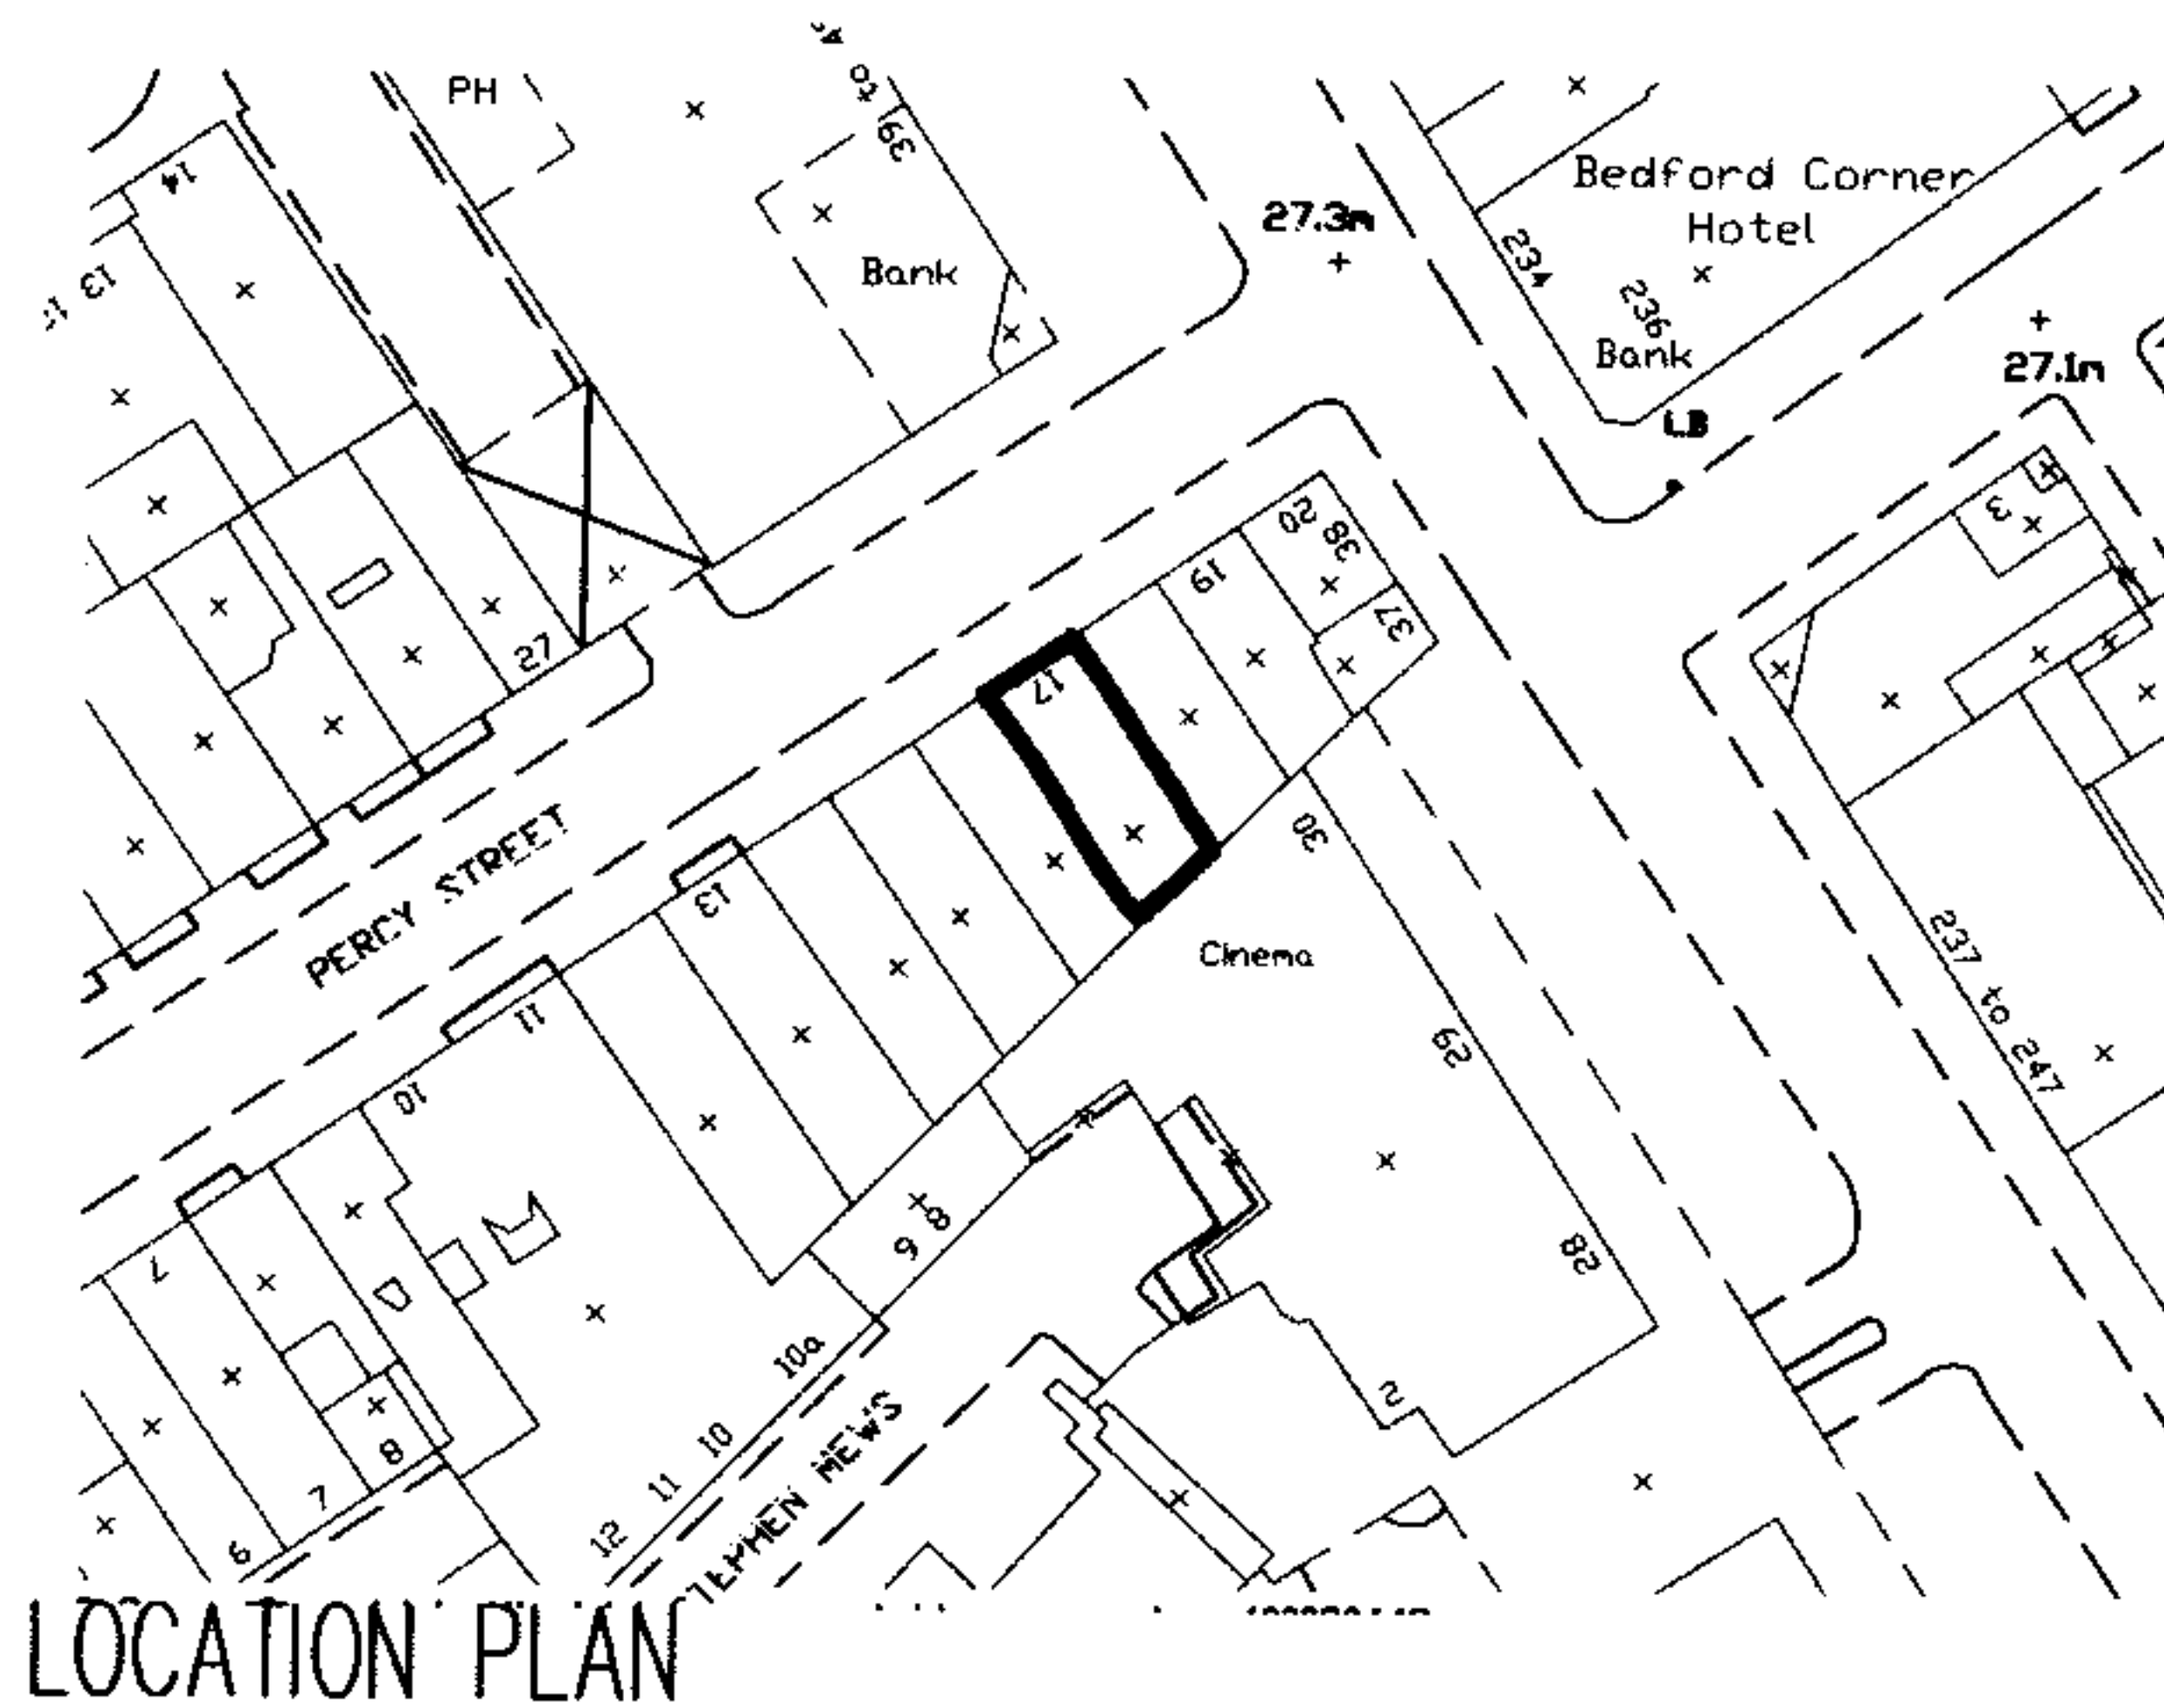

LOCATION PLAN

Project: 17a Percy St, London
W1T 1DU

Title: Awning & Fascia design

Drawn by: VKD

Date: 18.10.04

Scale: 1:1250

Project no.: 0034

Feasibility no.: .

Drawing no.: 0000

CAD ref.: 1000-0034-0000

Revision: .

Desai
Architects