





GROUND FLOOR

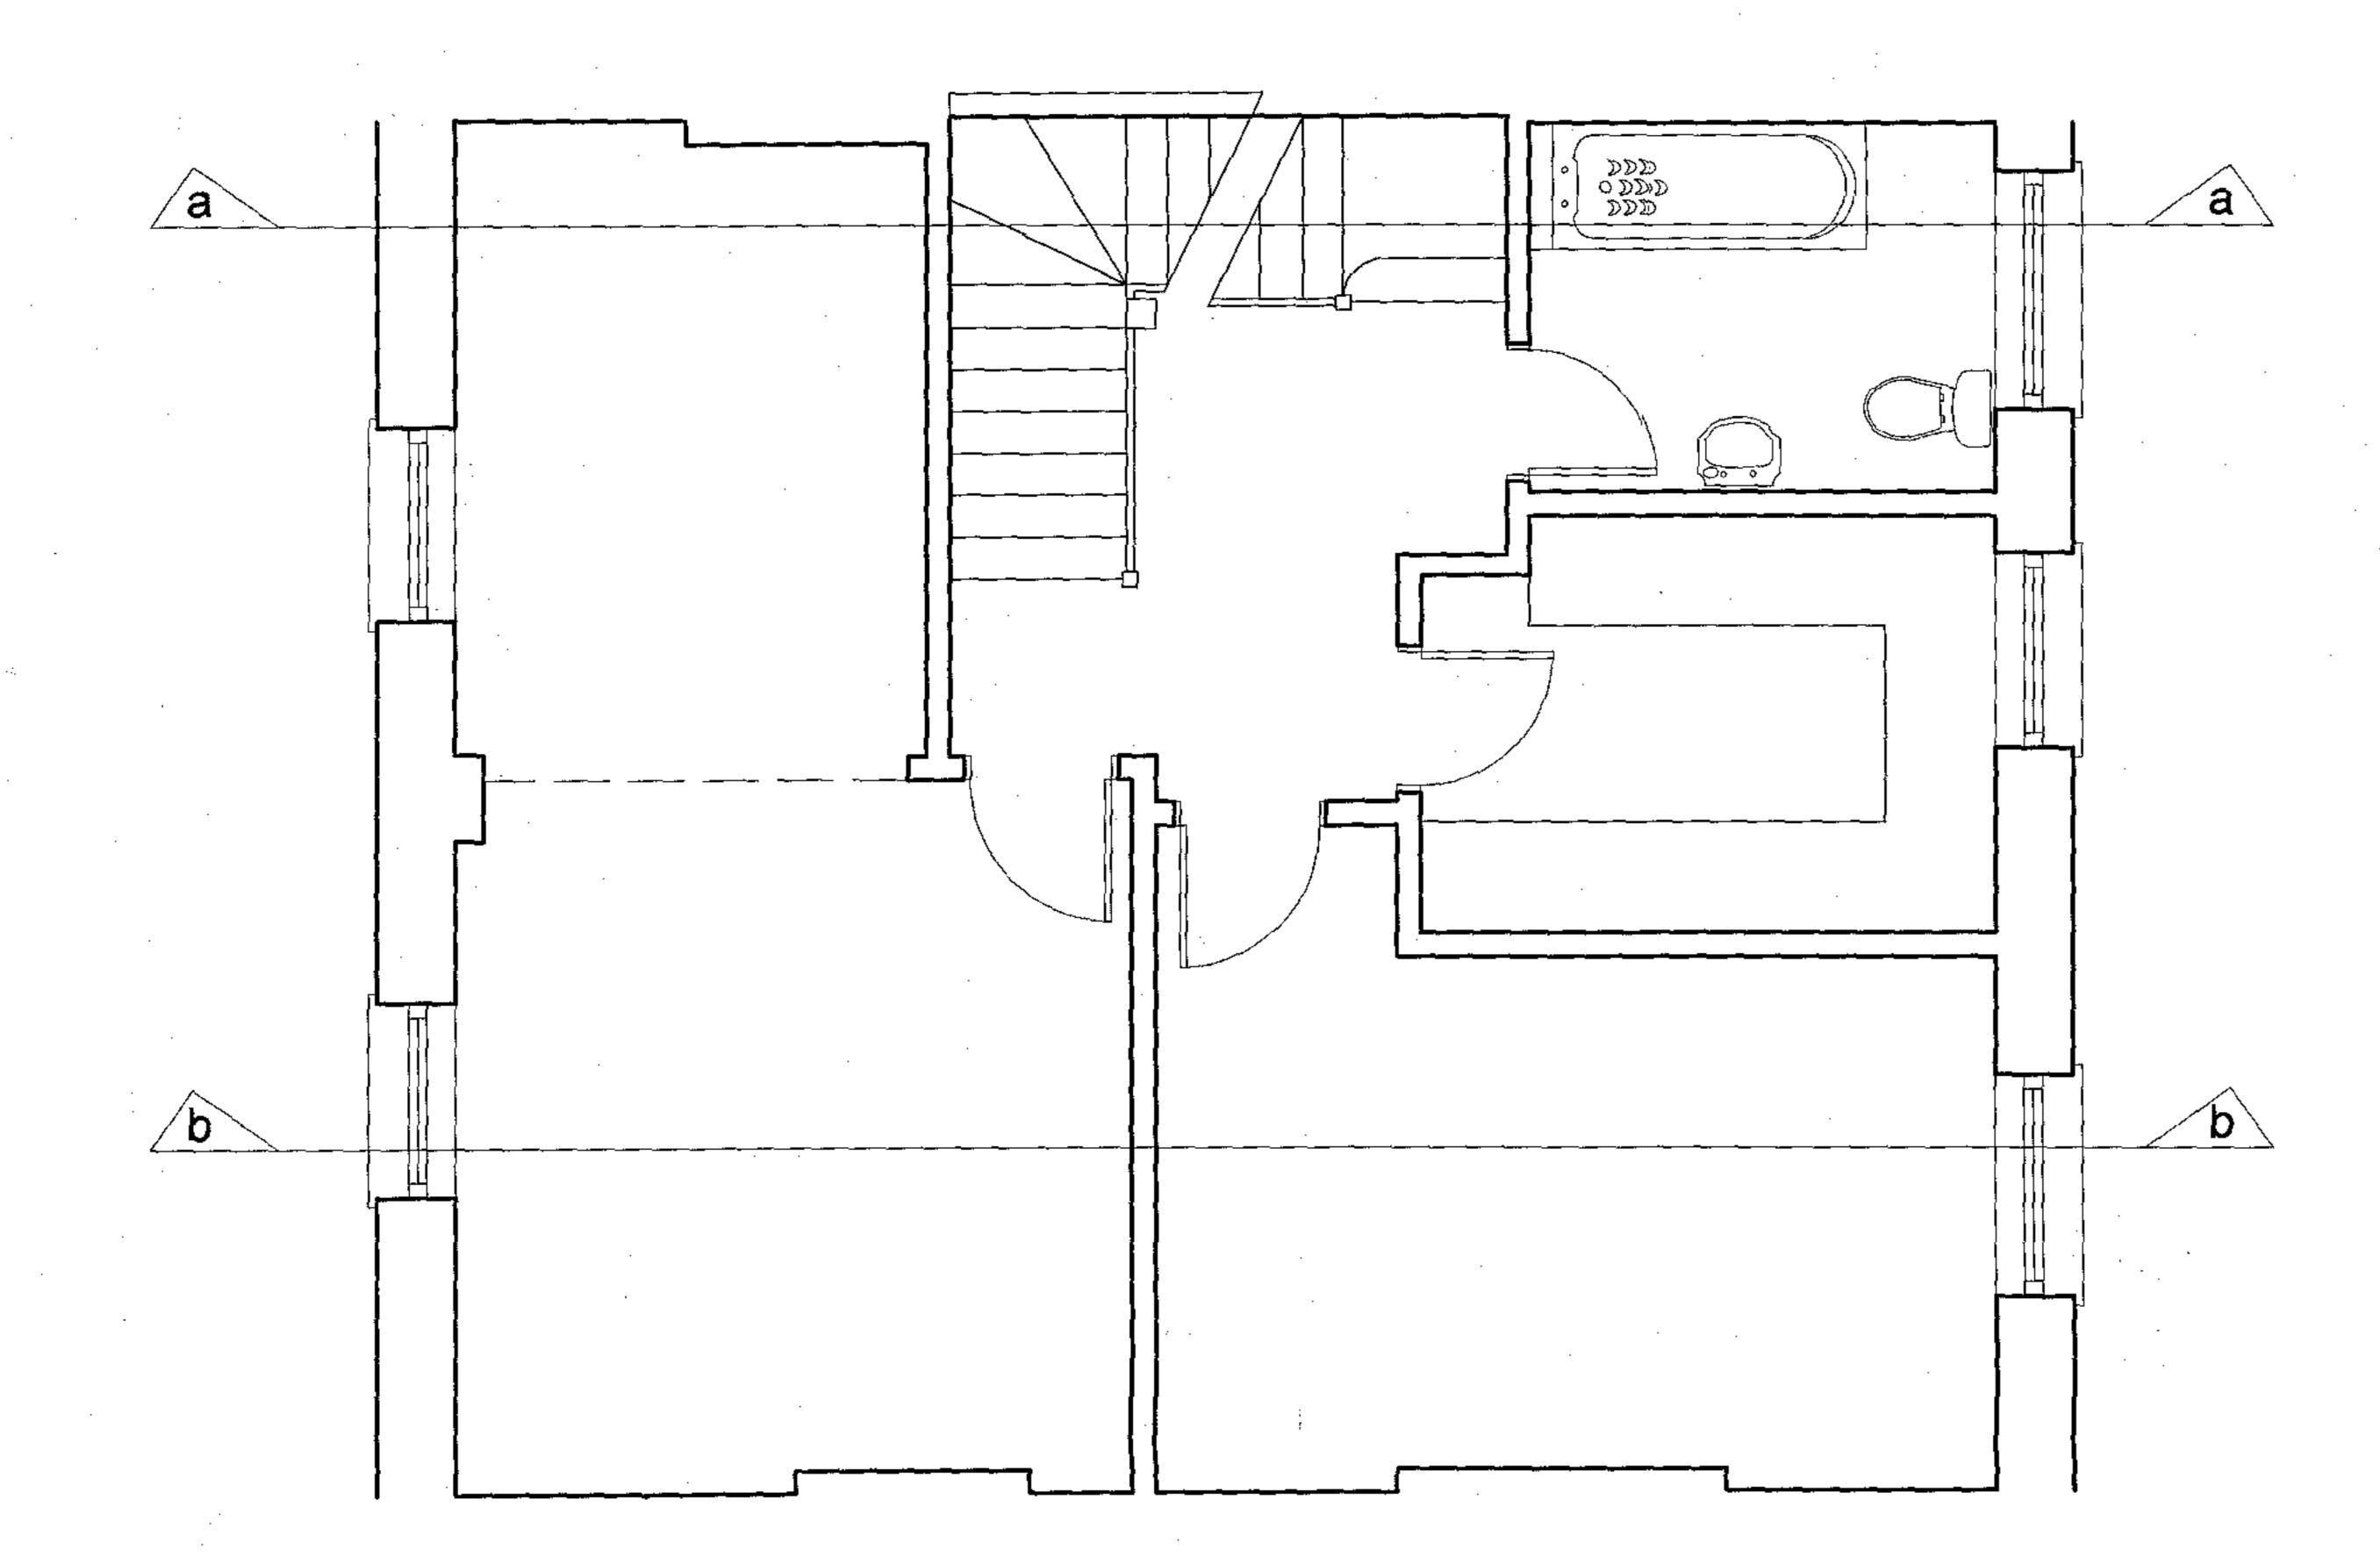


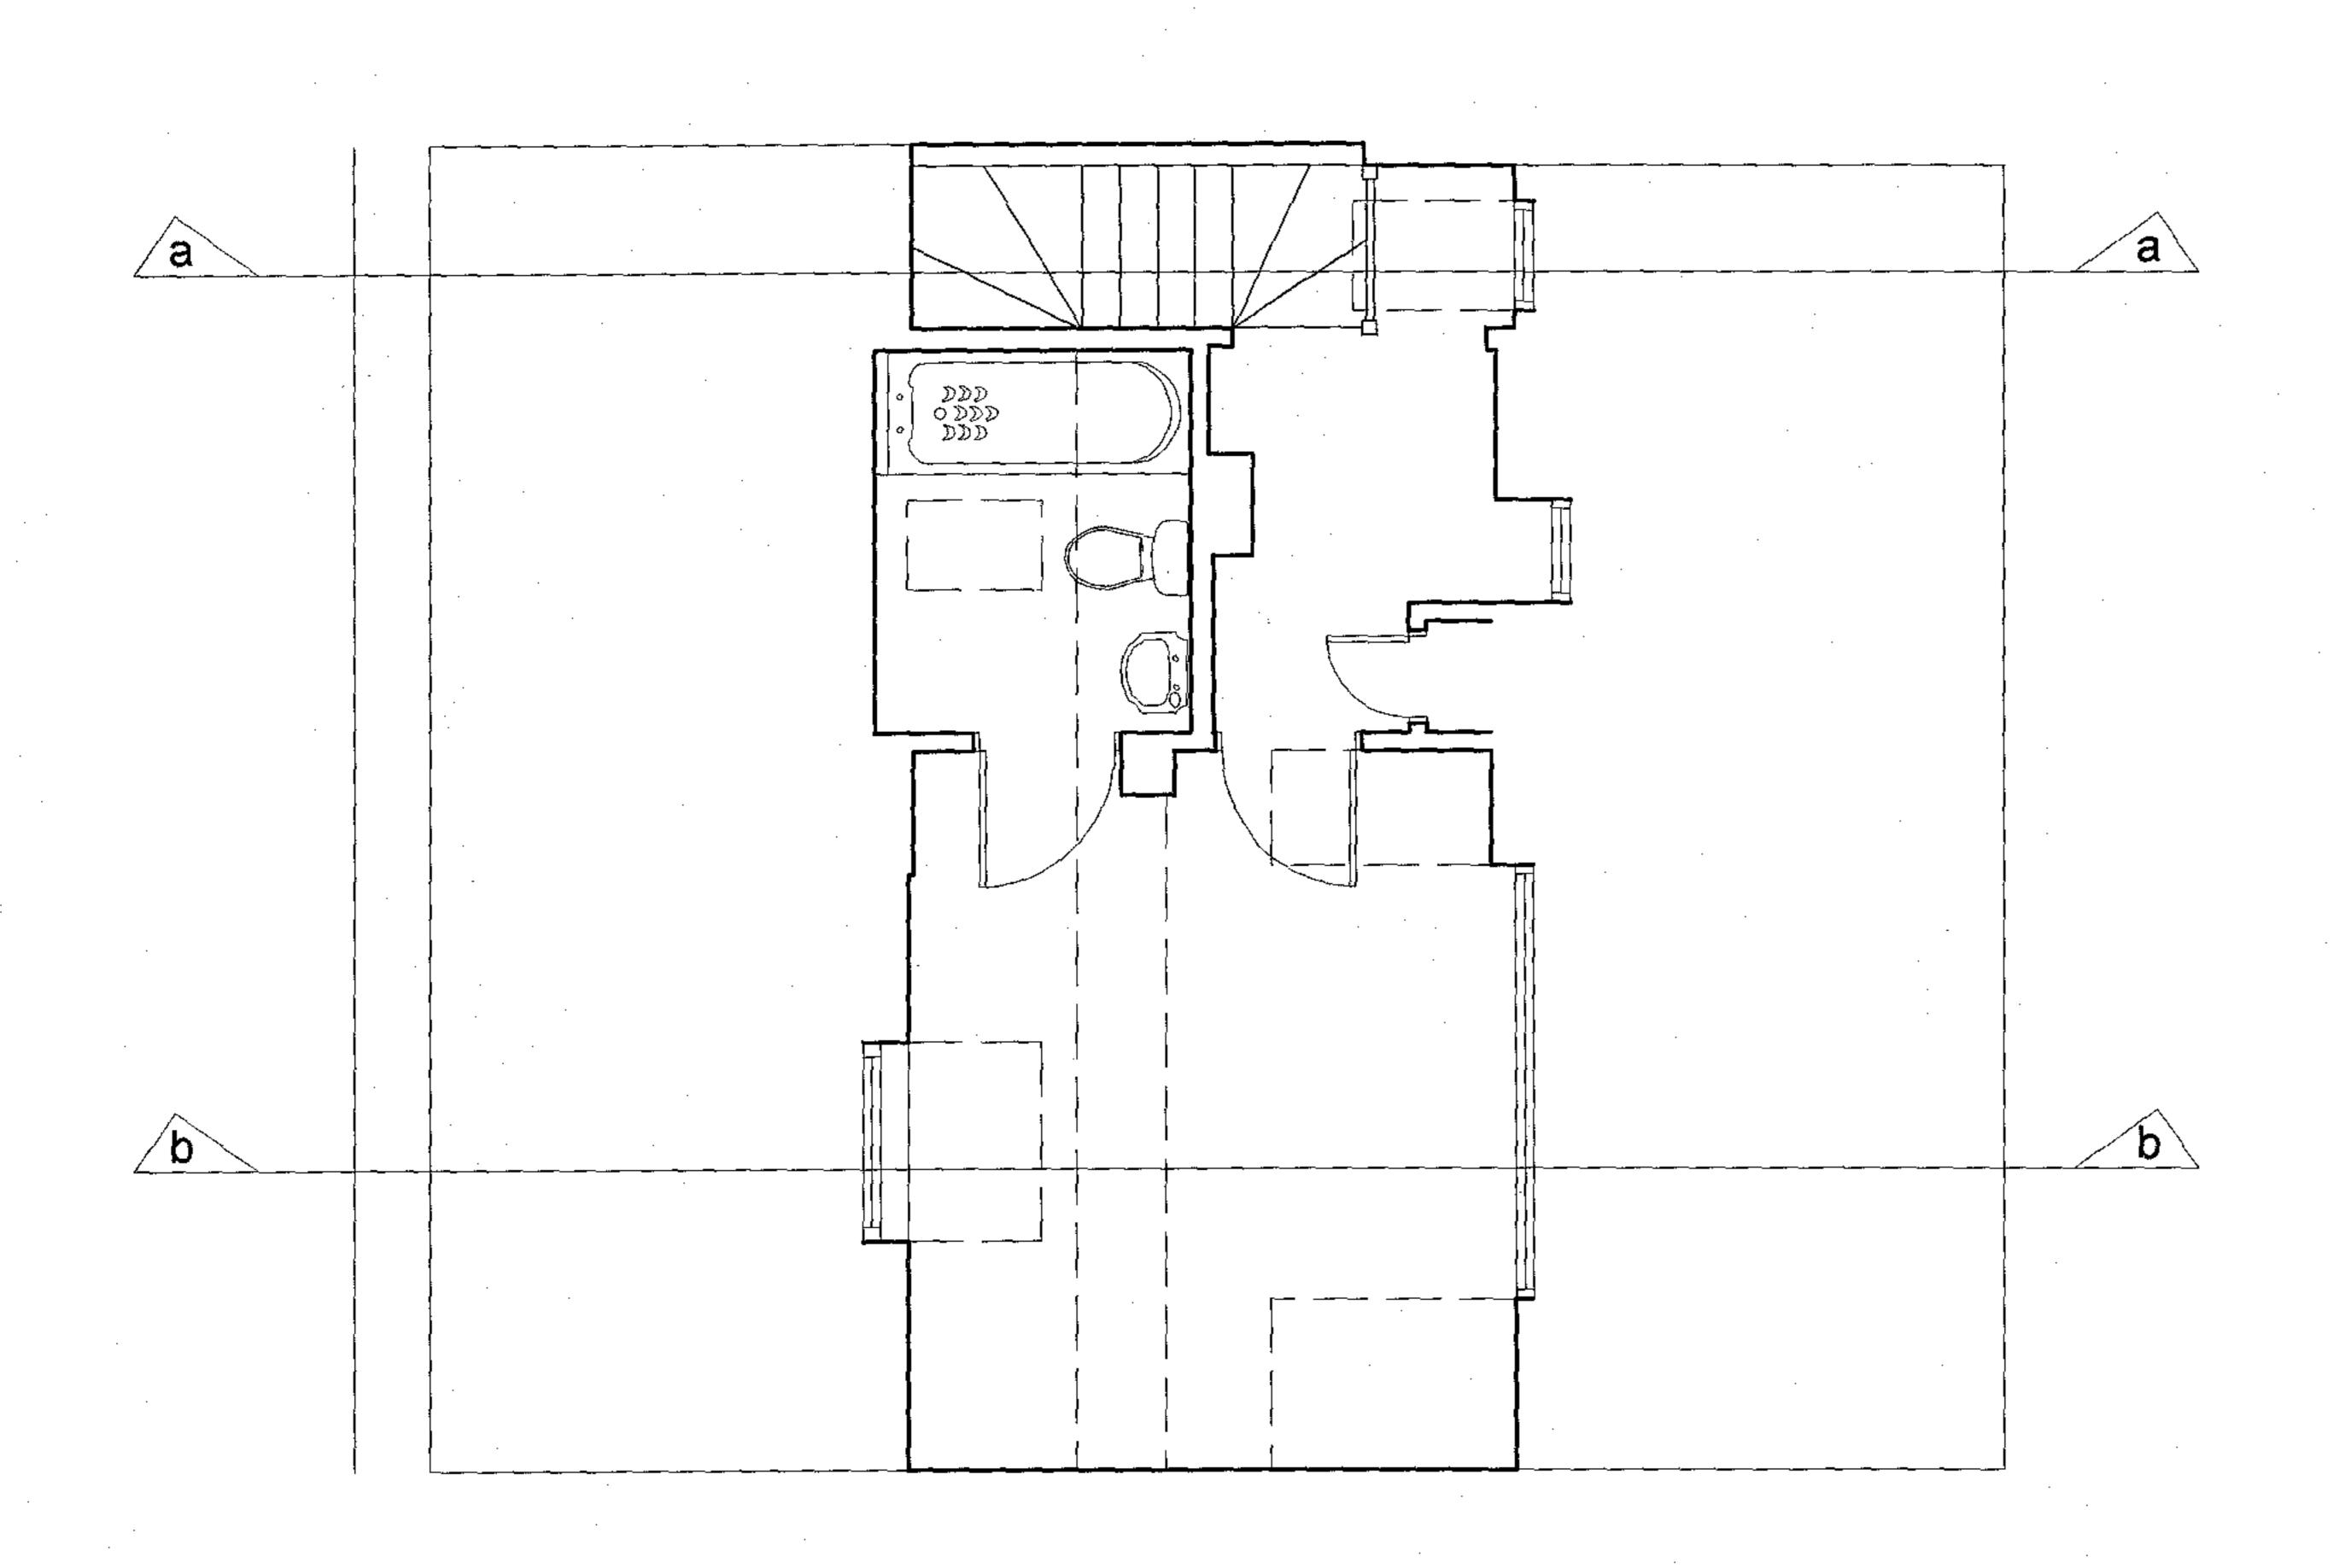


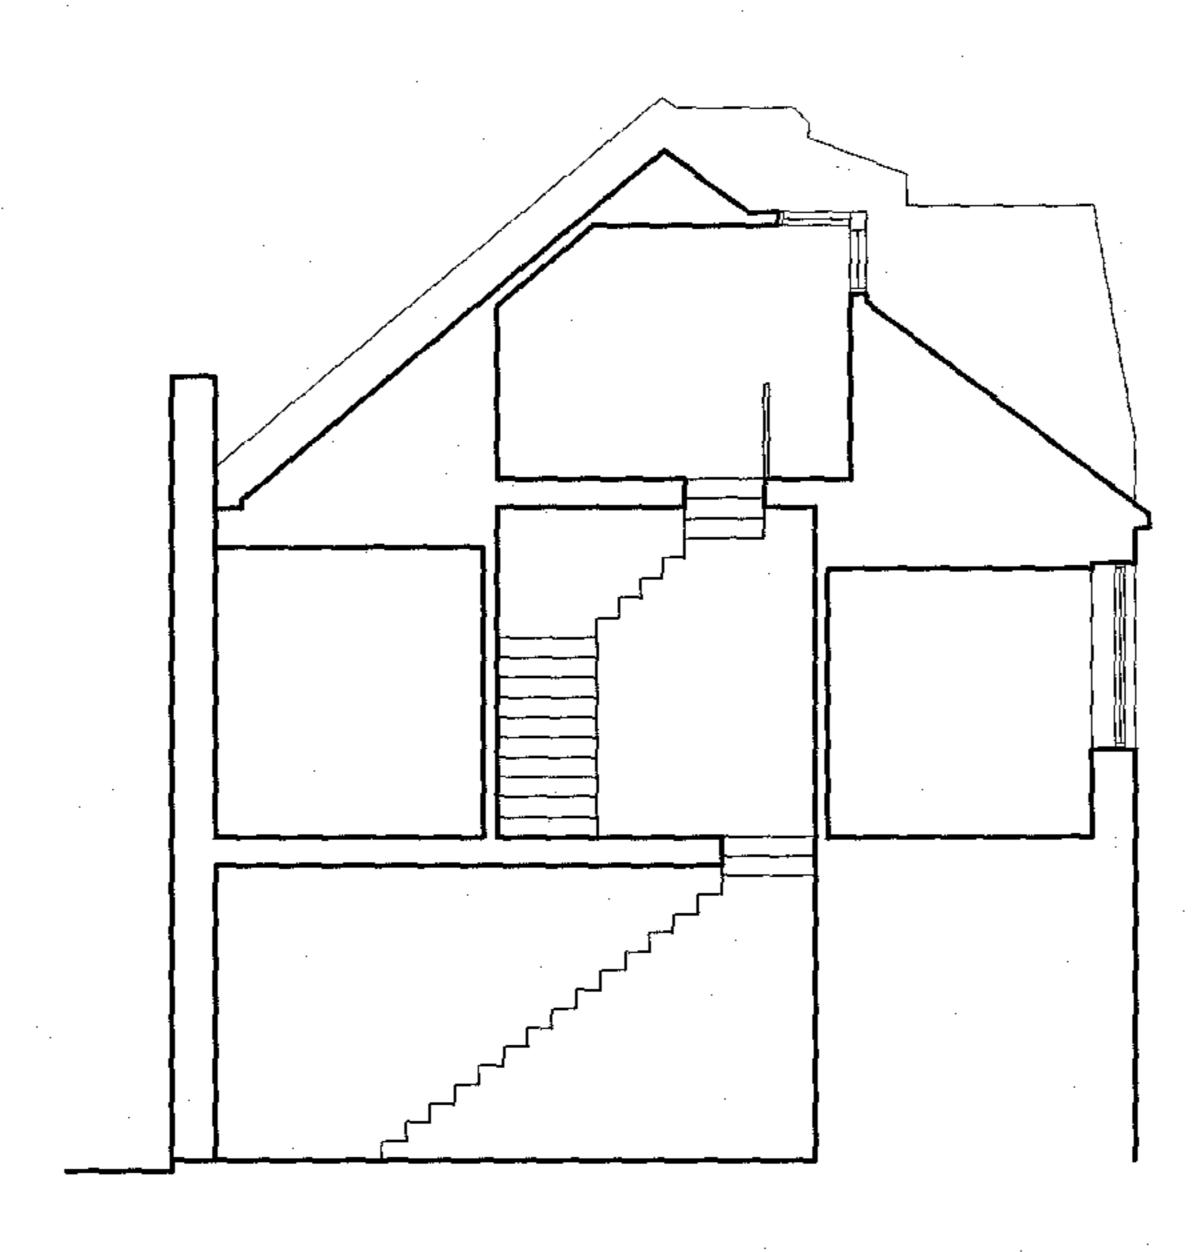

SECTION a-a

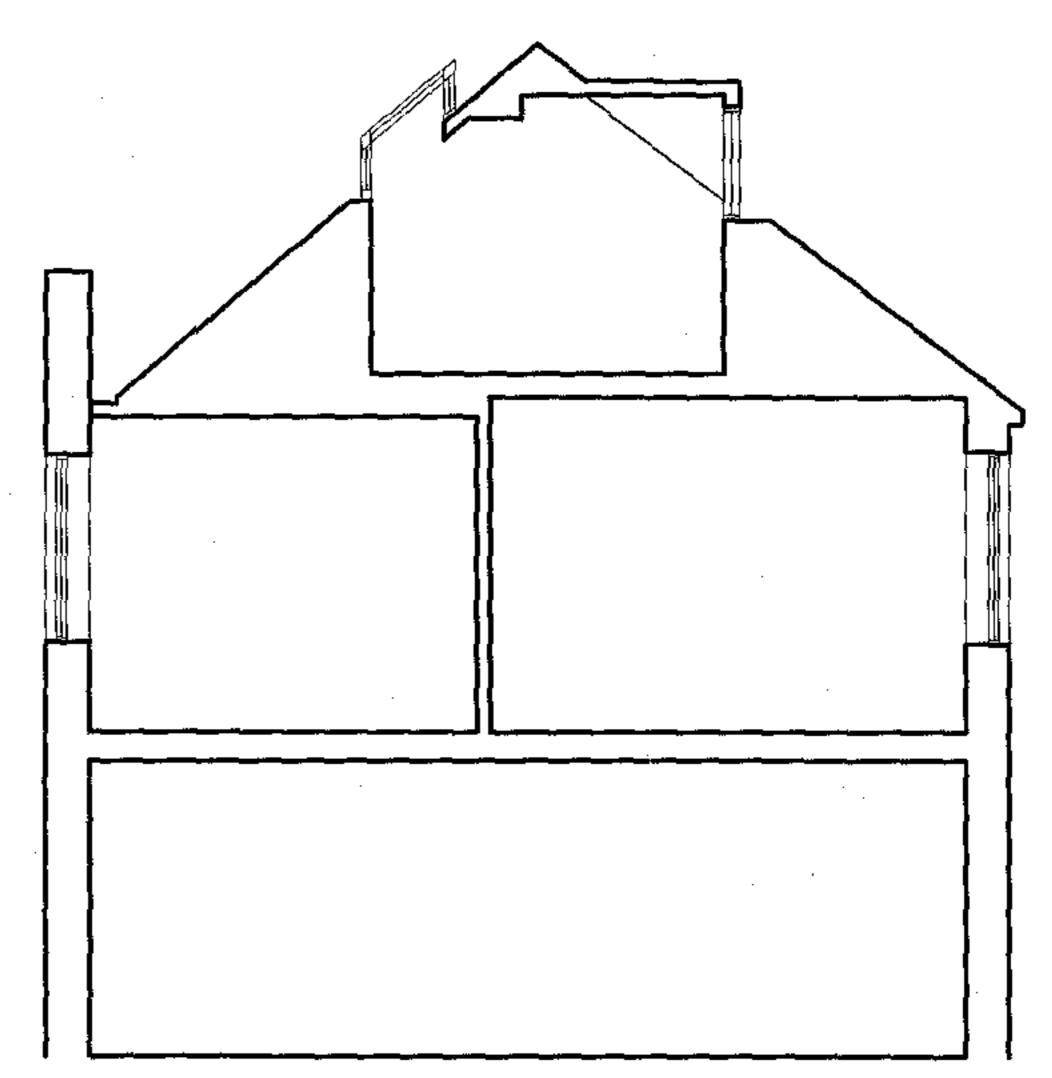


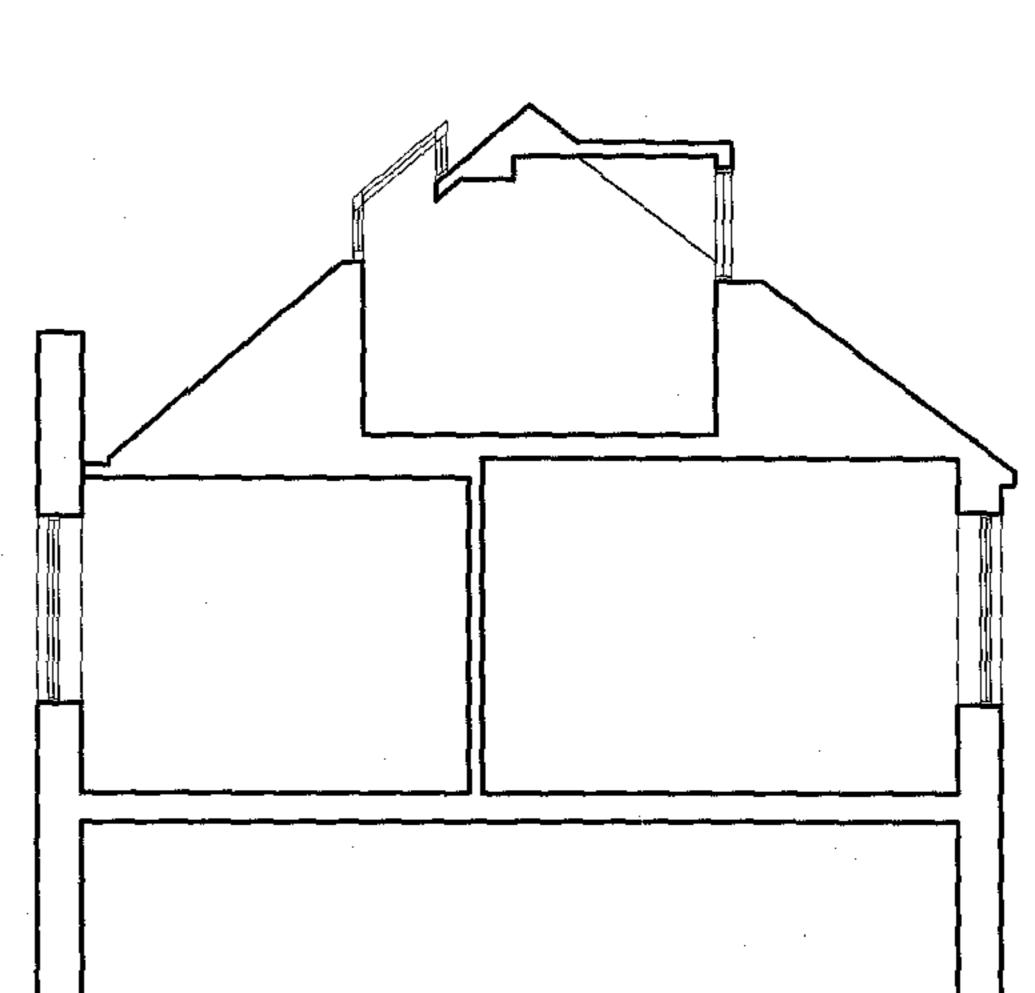

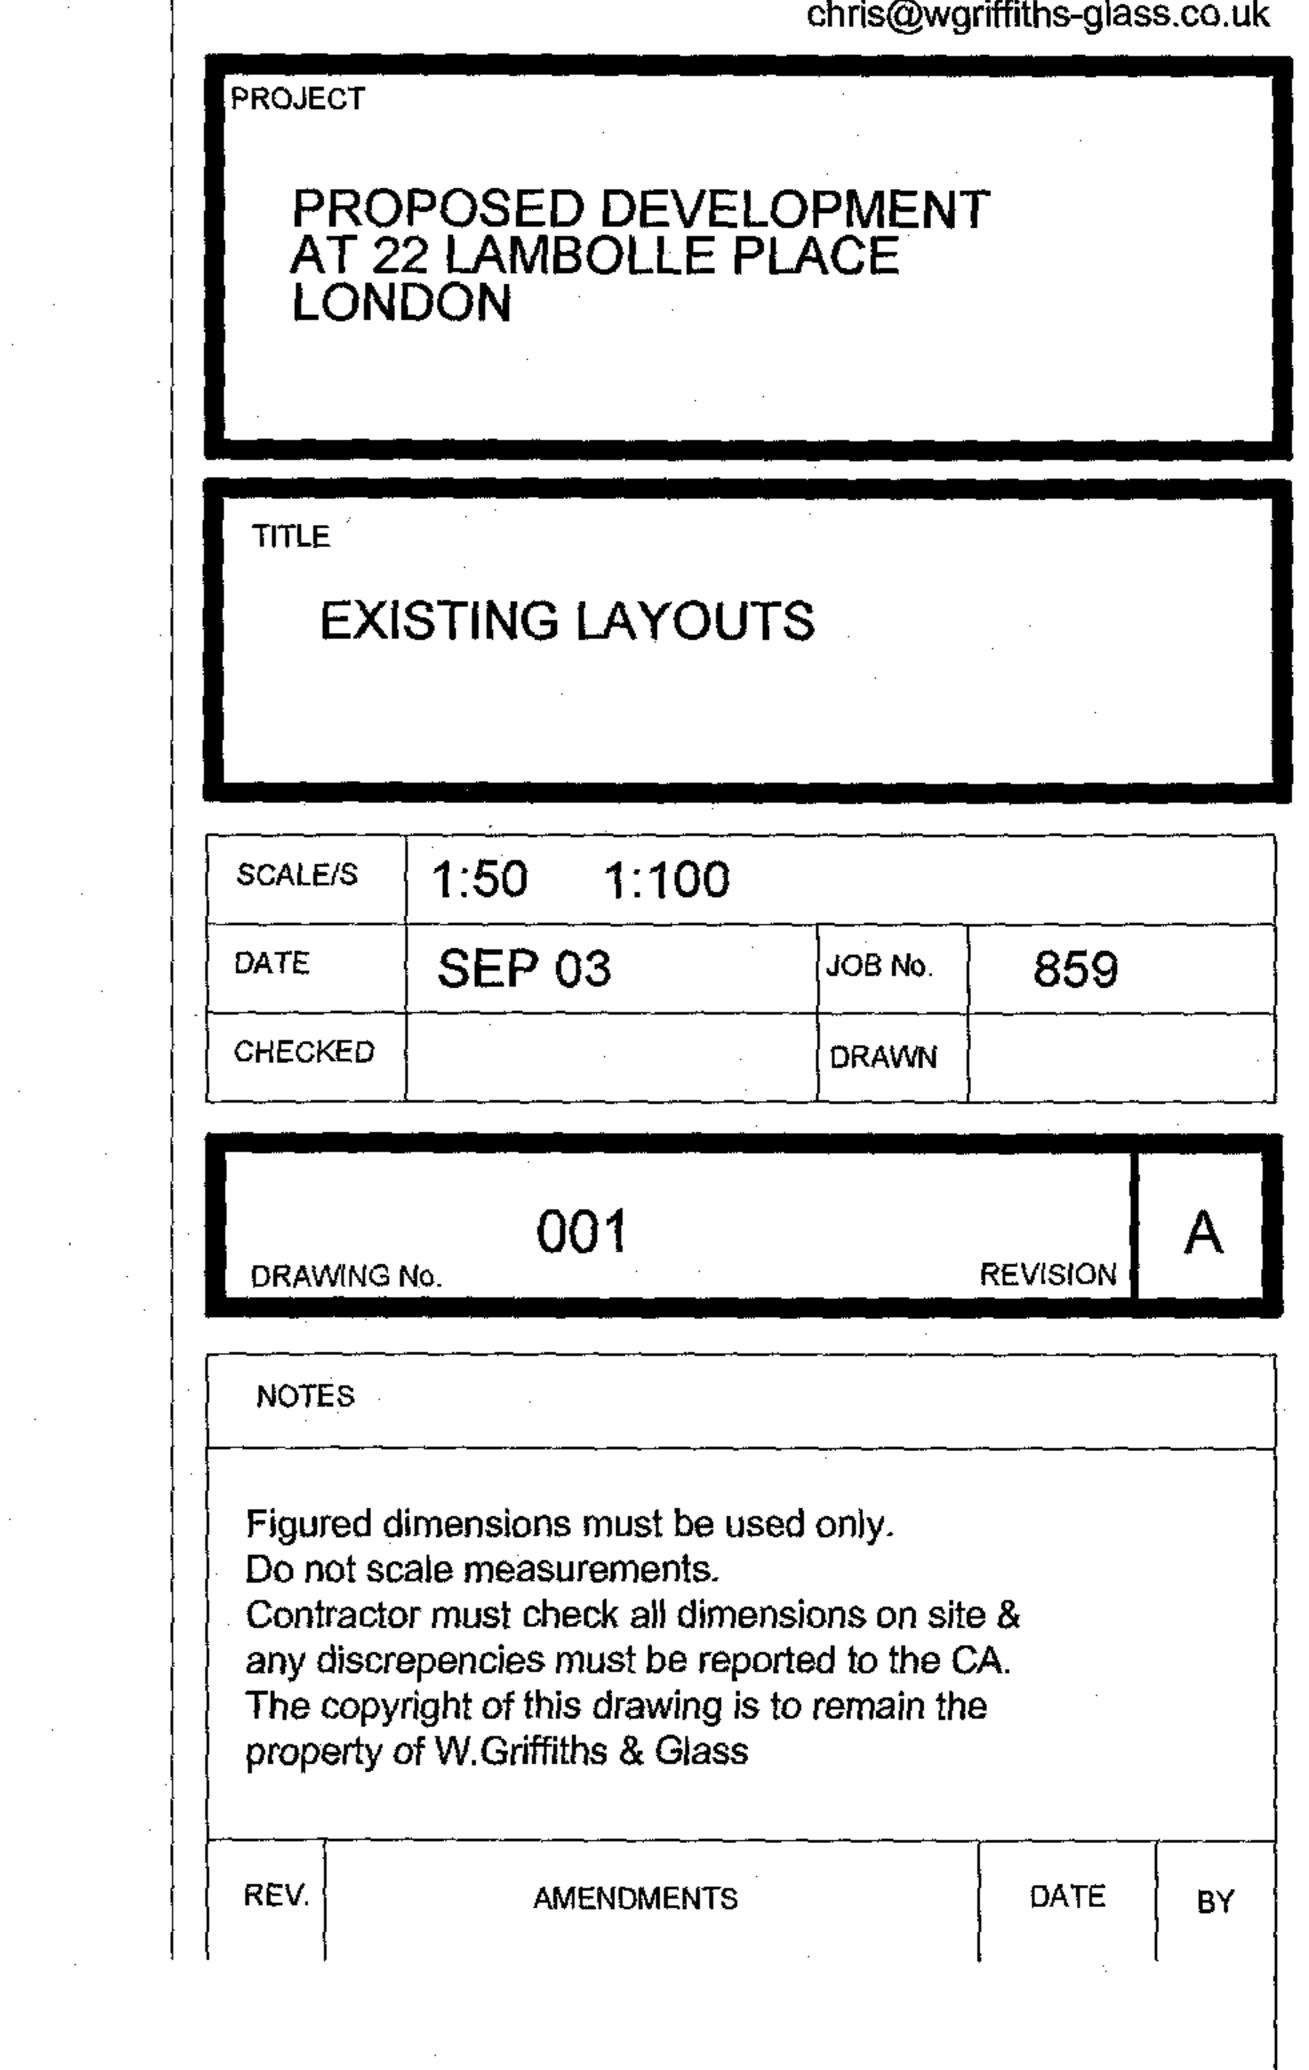


Architects and Surveyors Penseiri a Thirfesurwyr


PRELIMINARY NOT FOR CONSTRUCTION

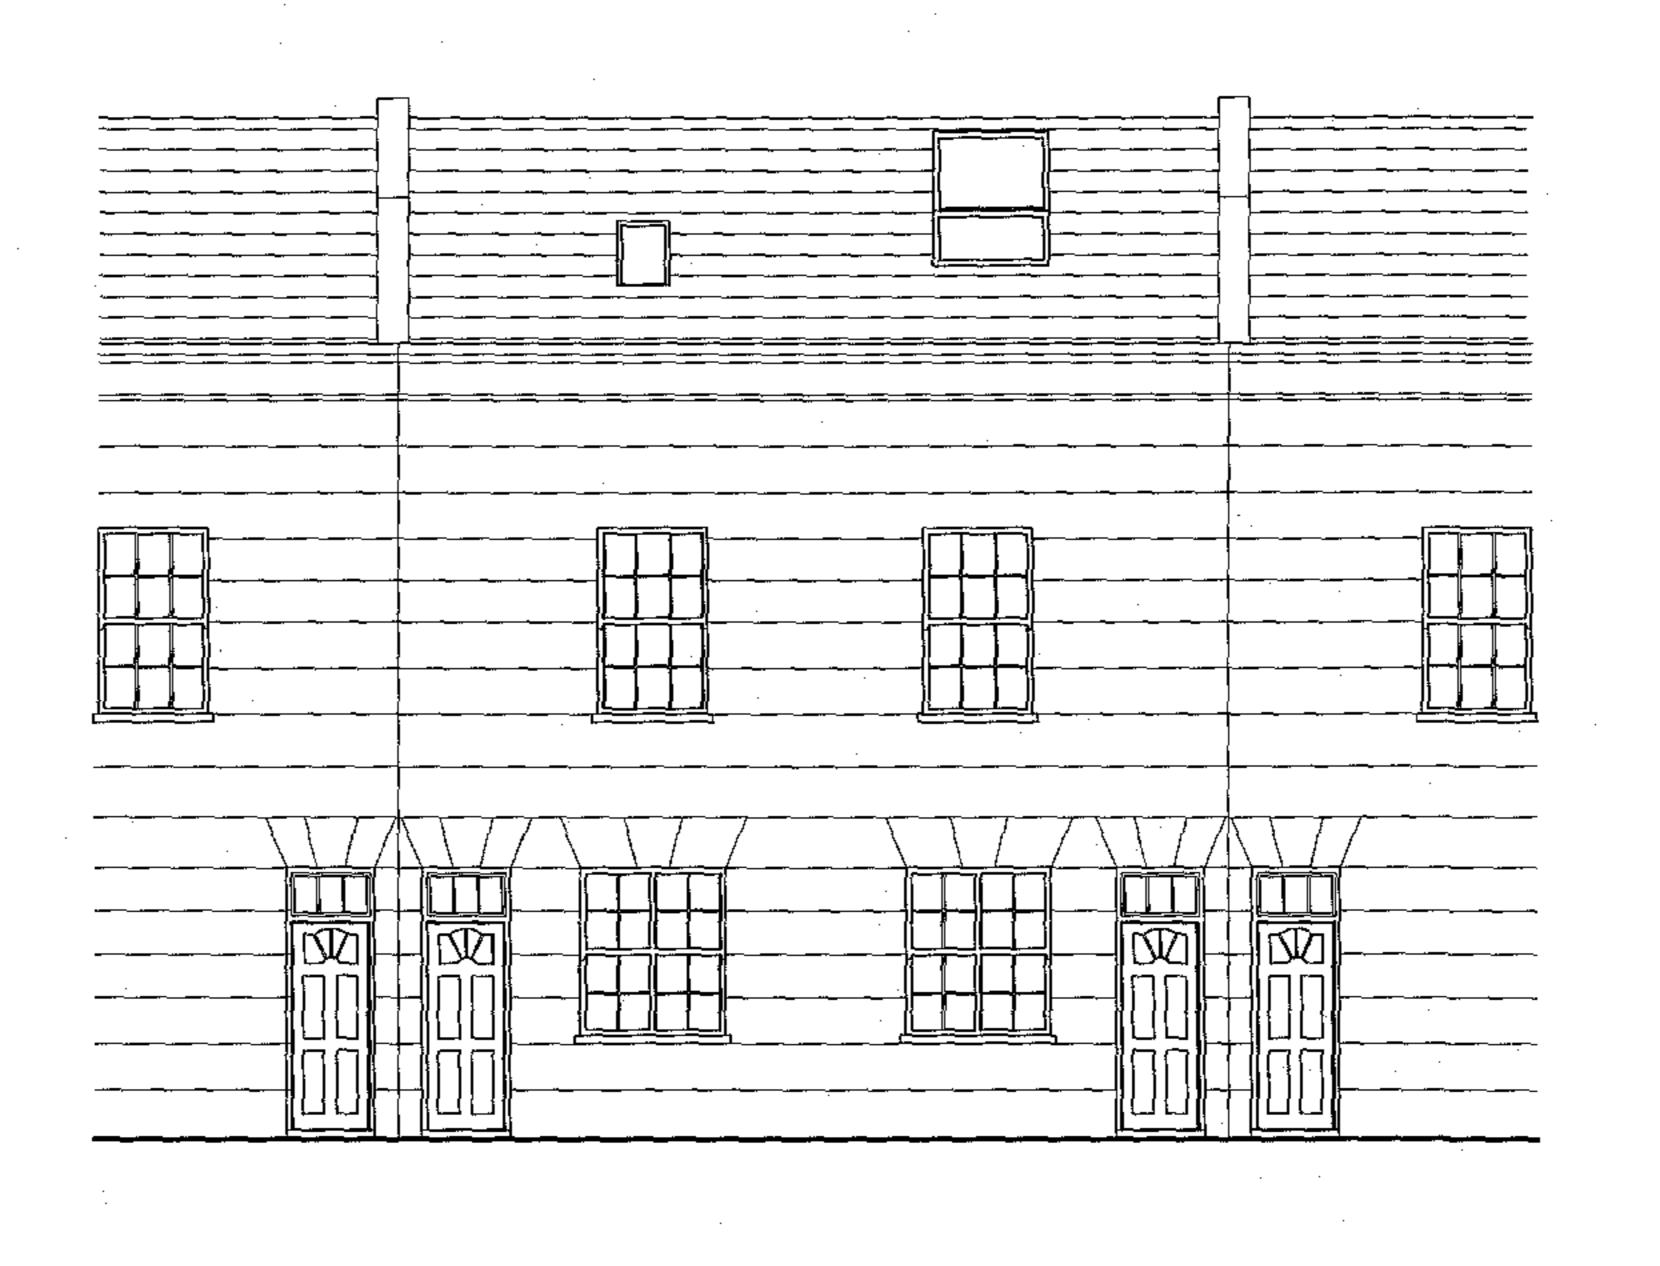


FRONT ELEVATION

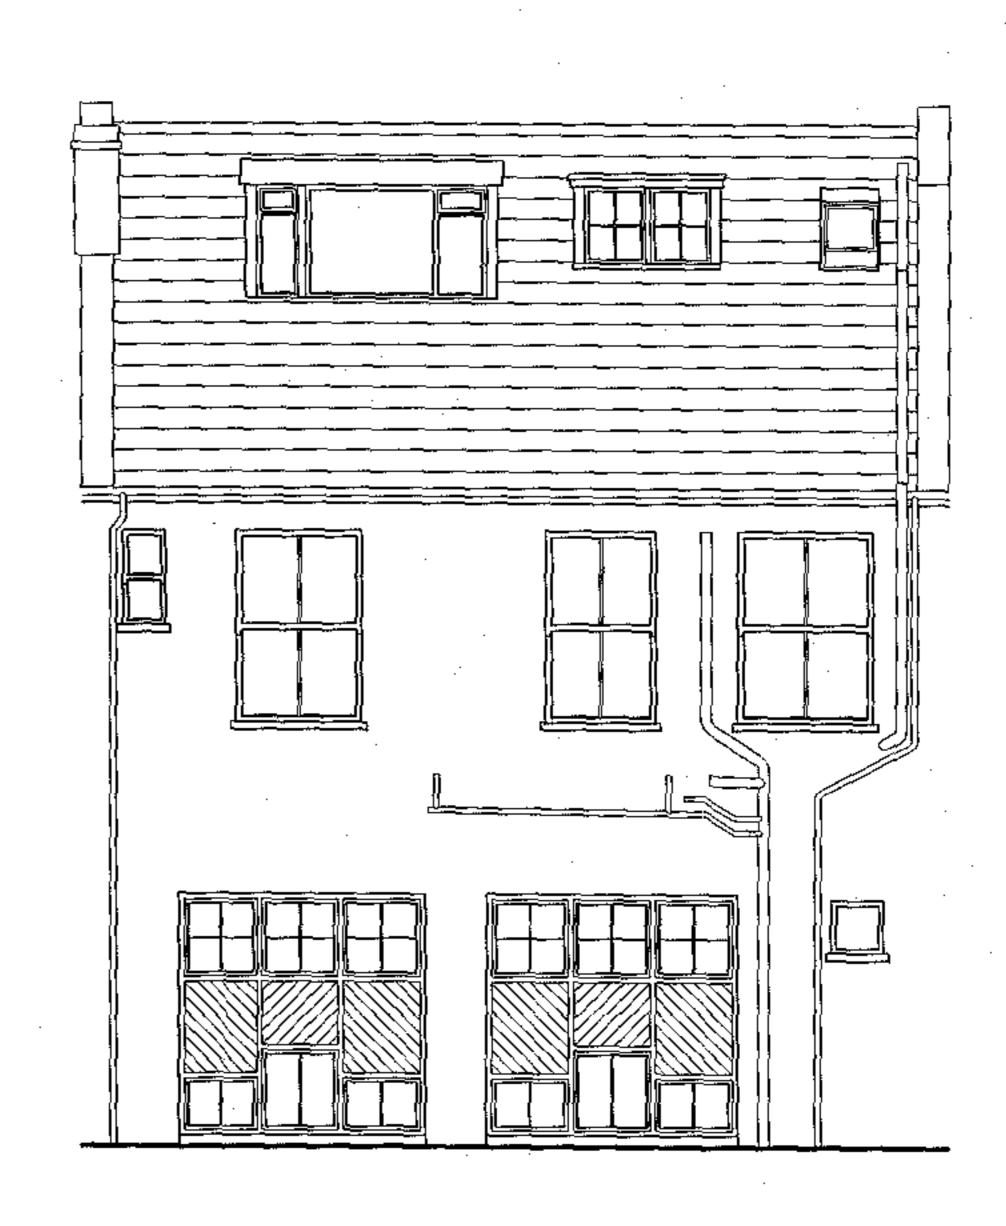


REAR ELEVATION

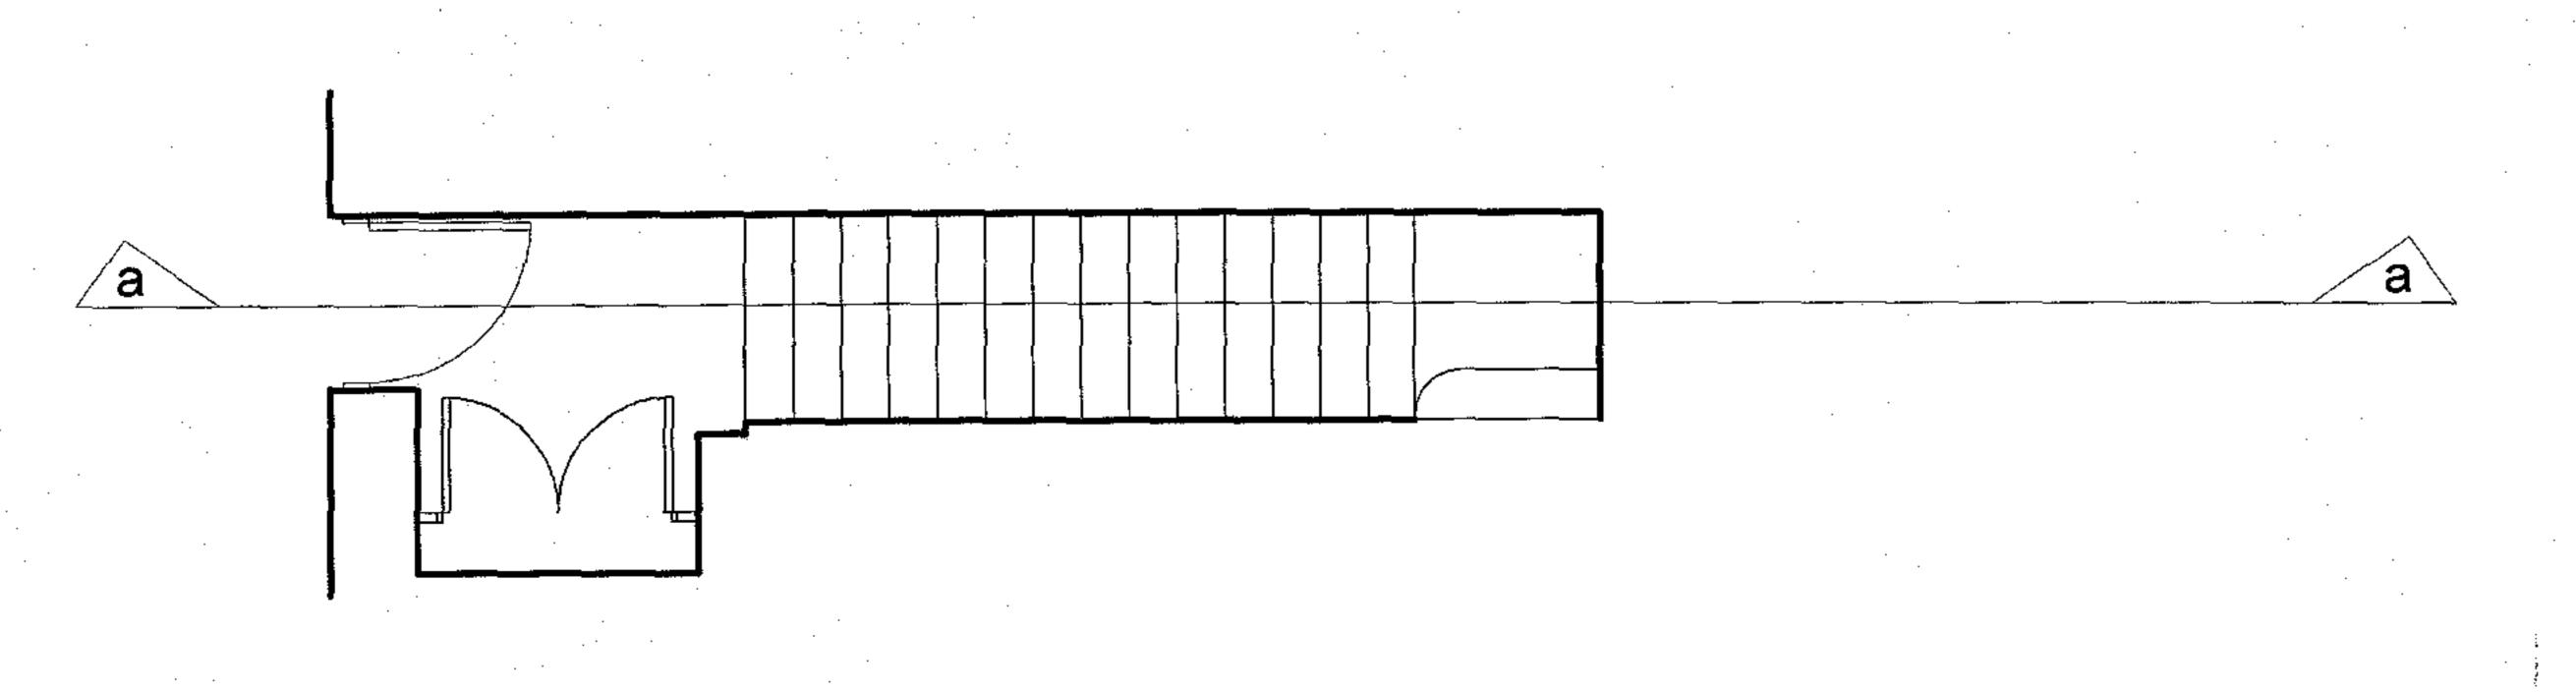


GROUND FLOOR

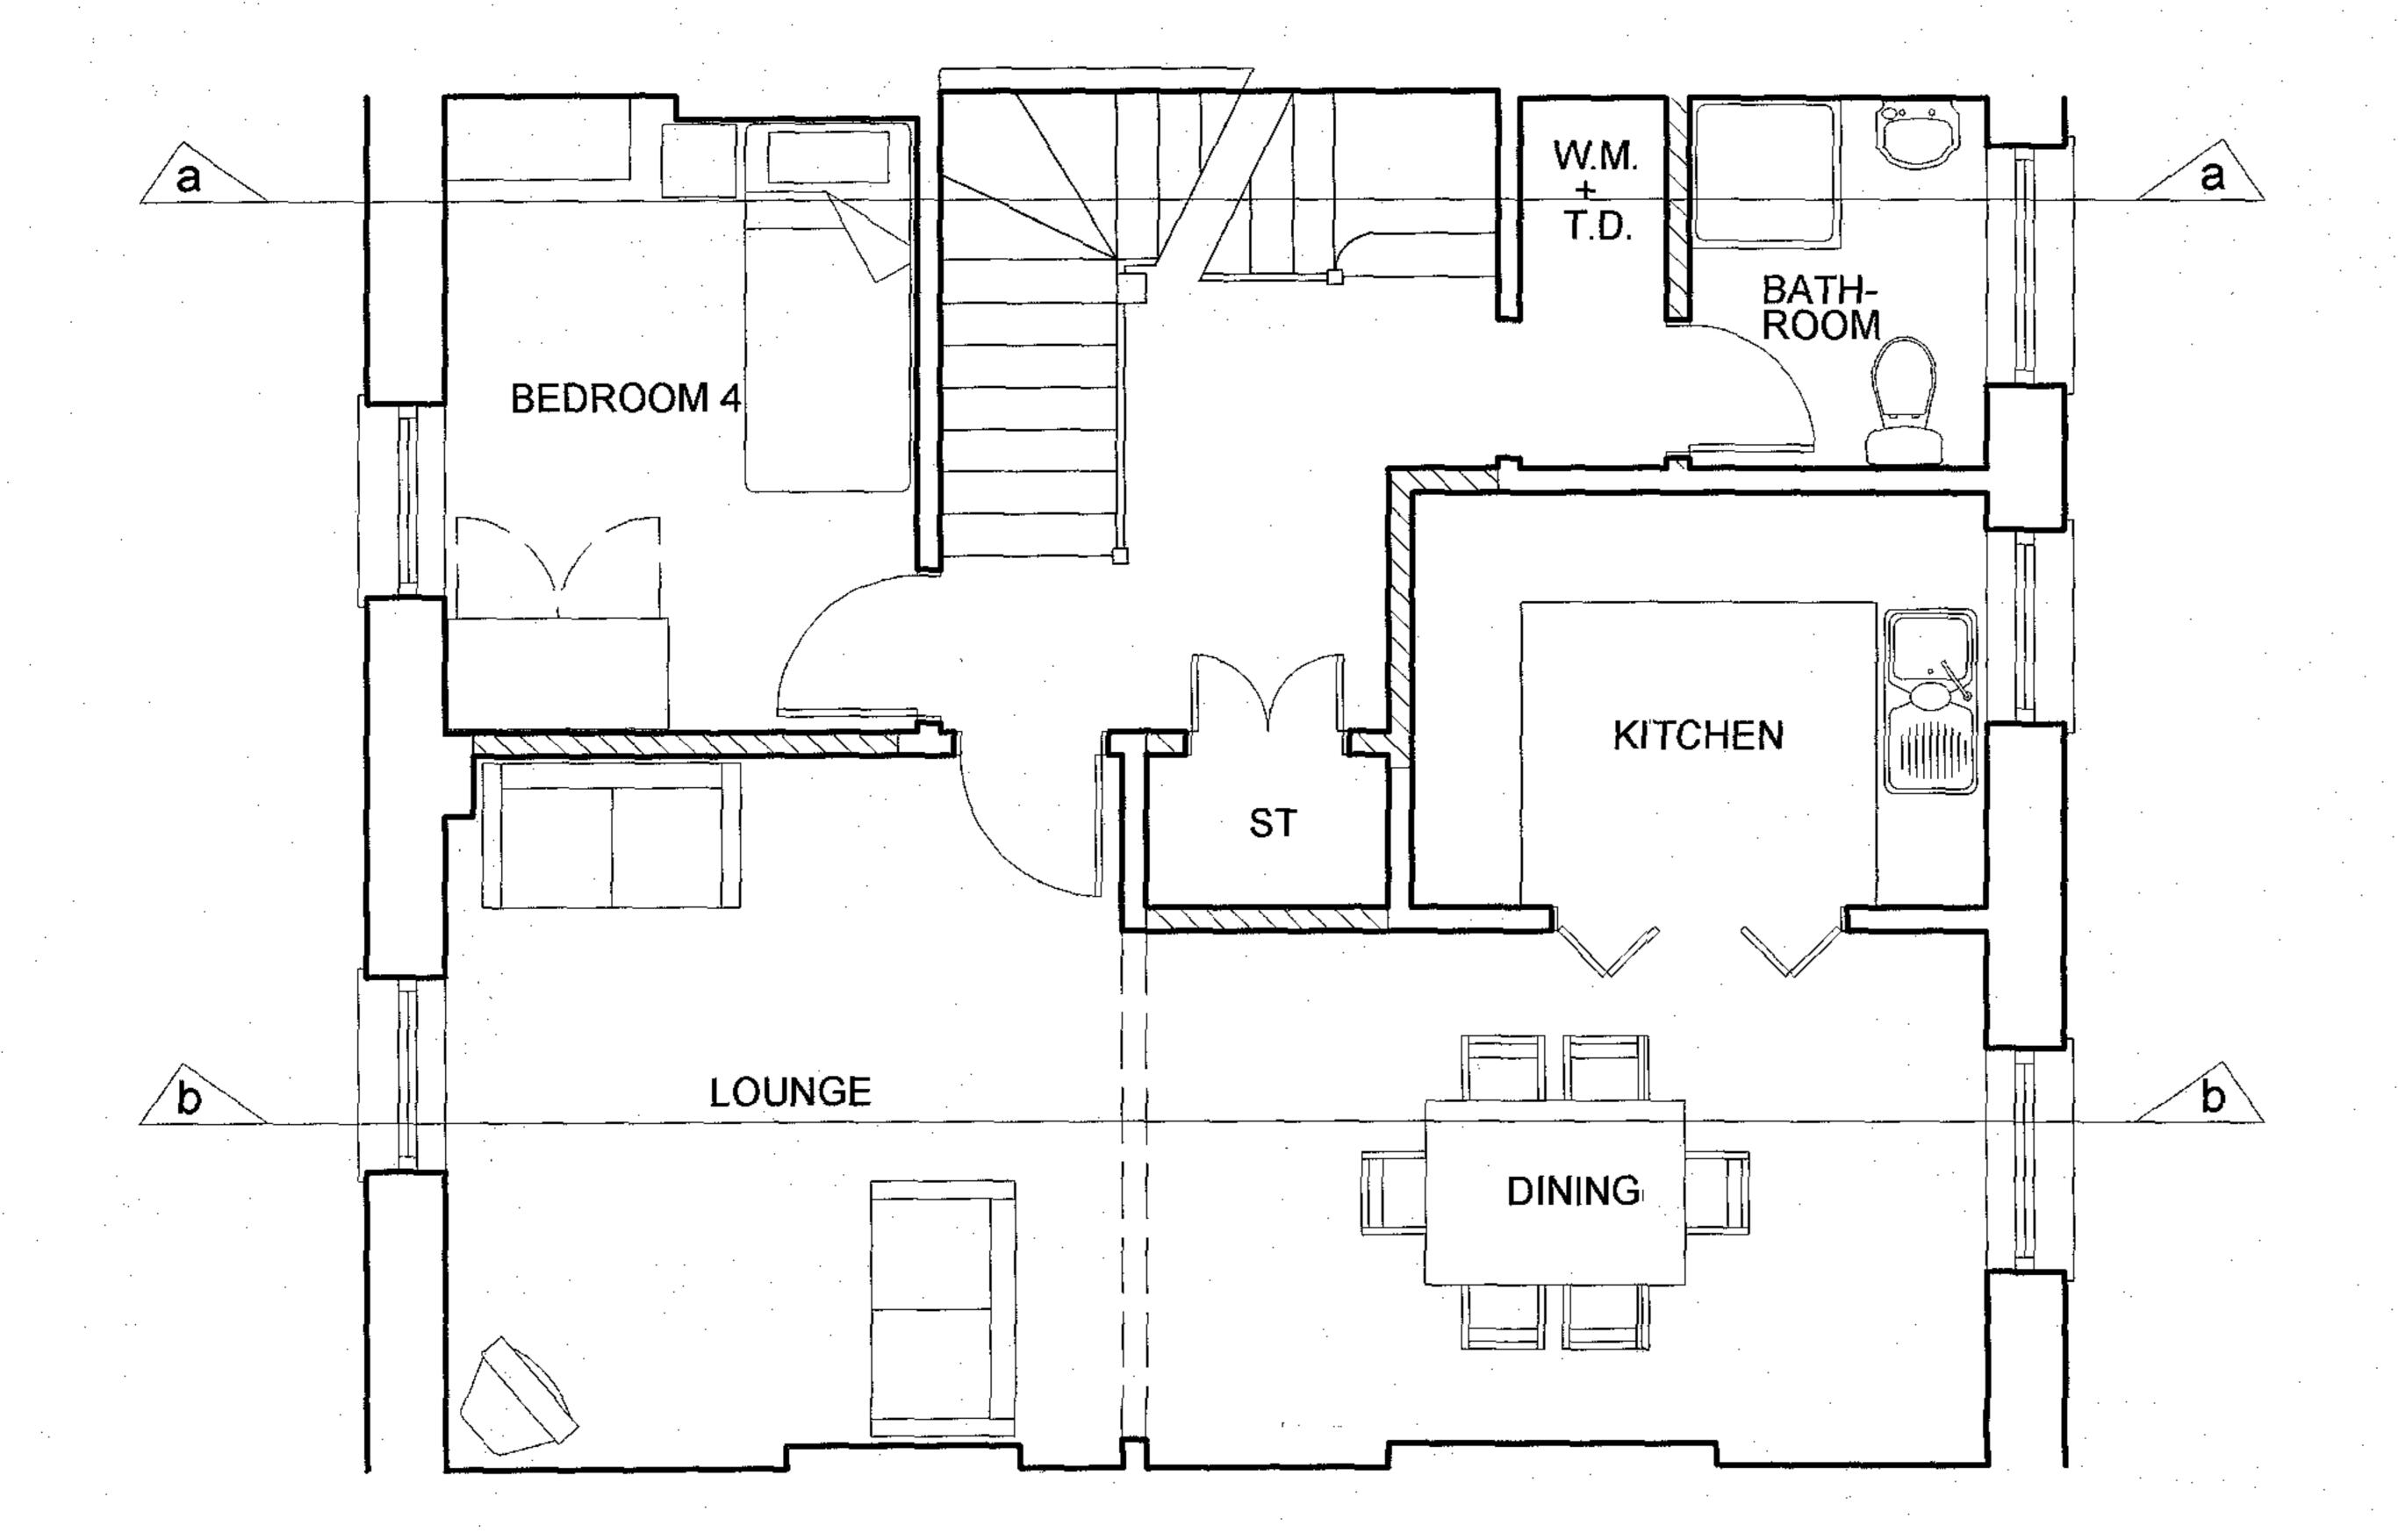


FIRST FLOOR

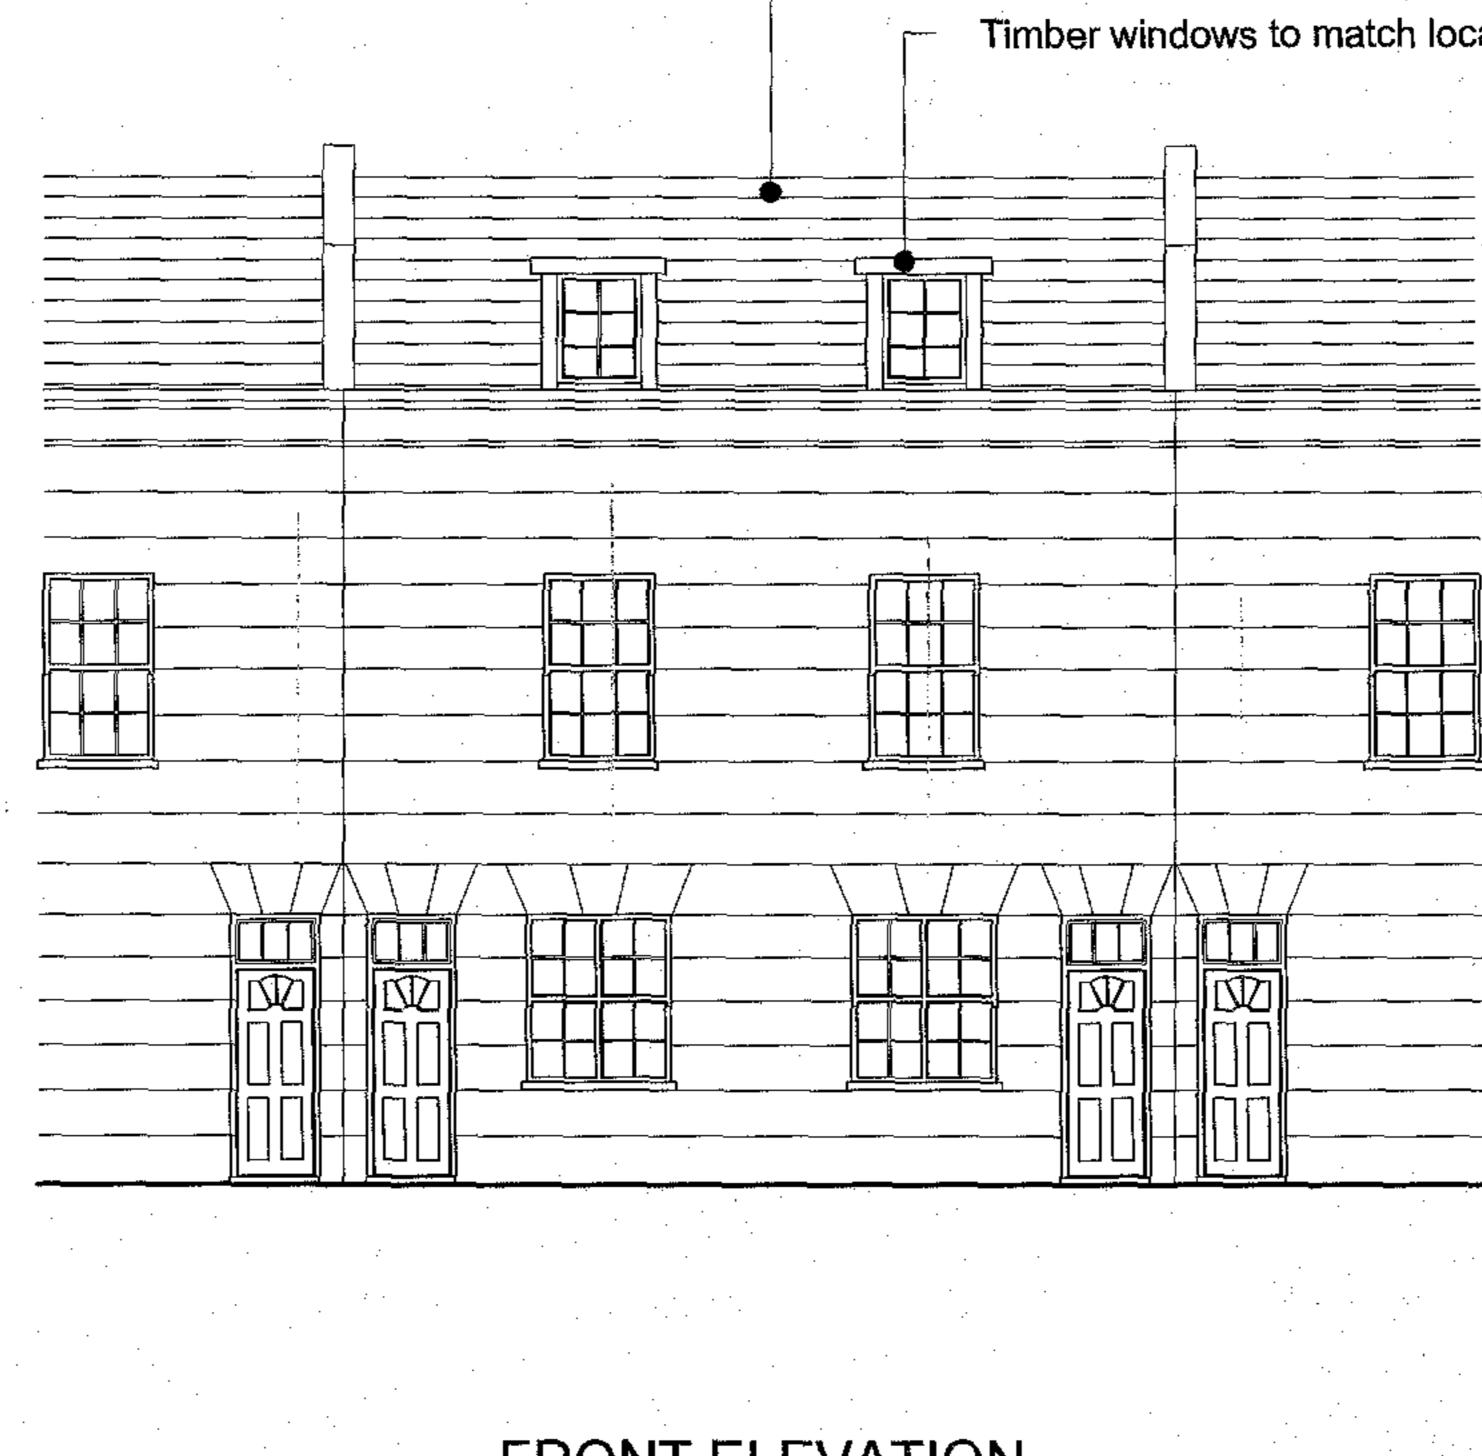

FRONT ELEVATION

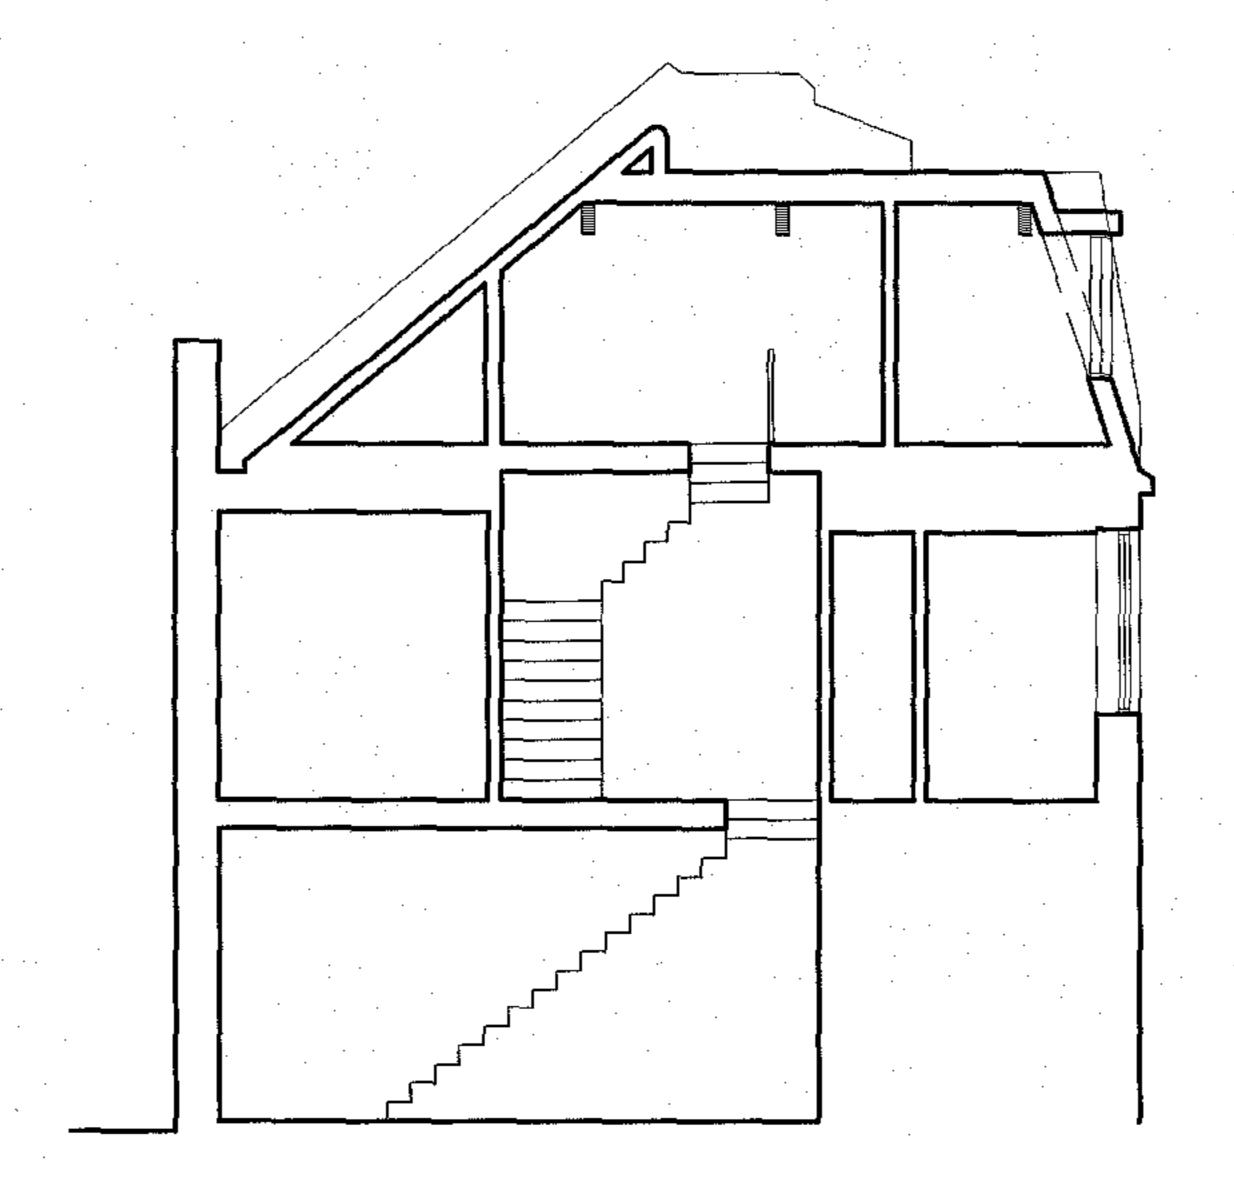


SECTION a-a

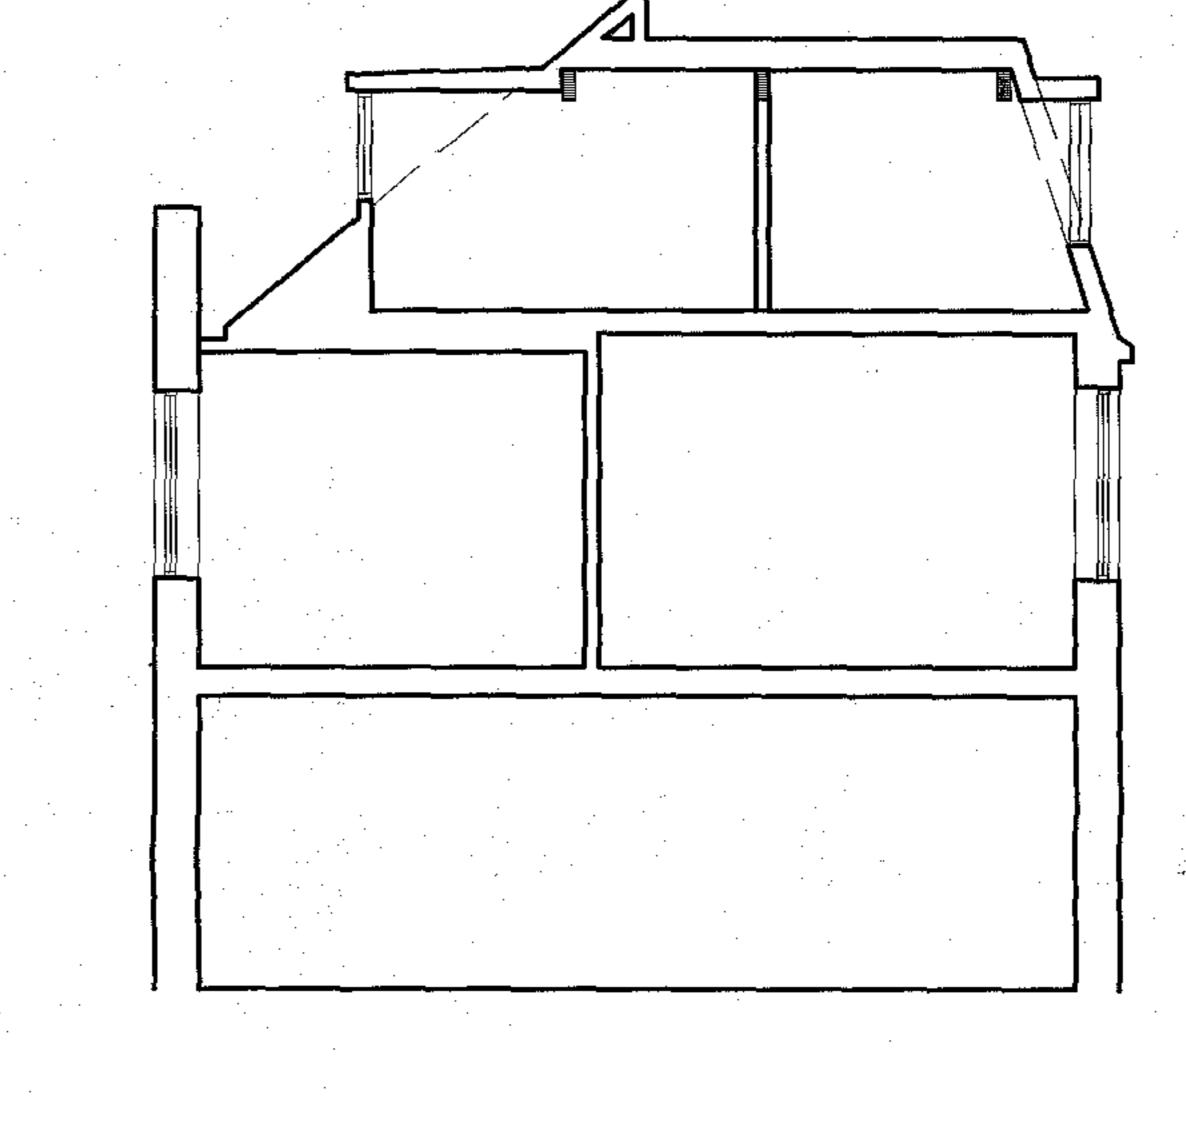


REAR ELEVATION

SECTION b-b

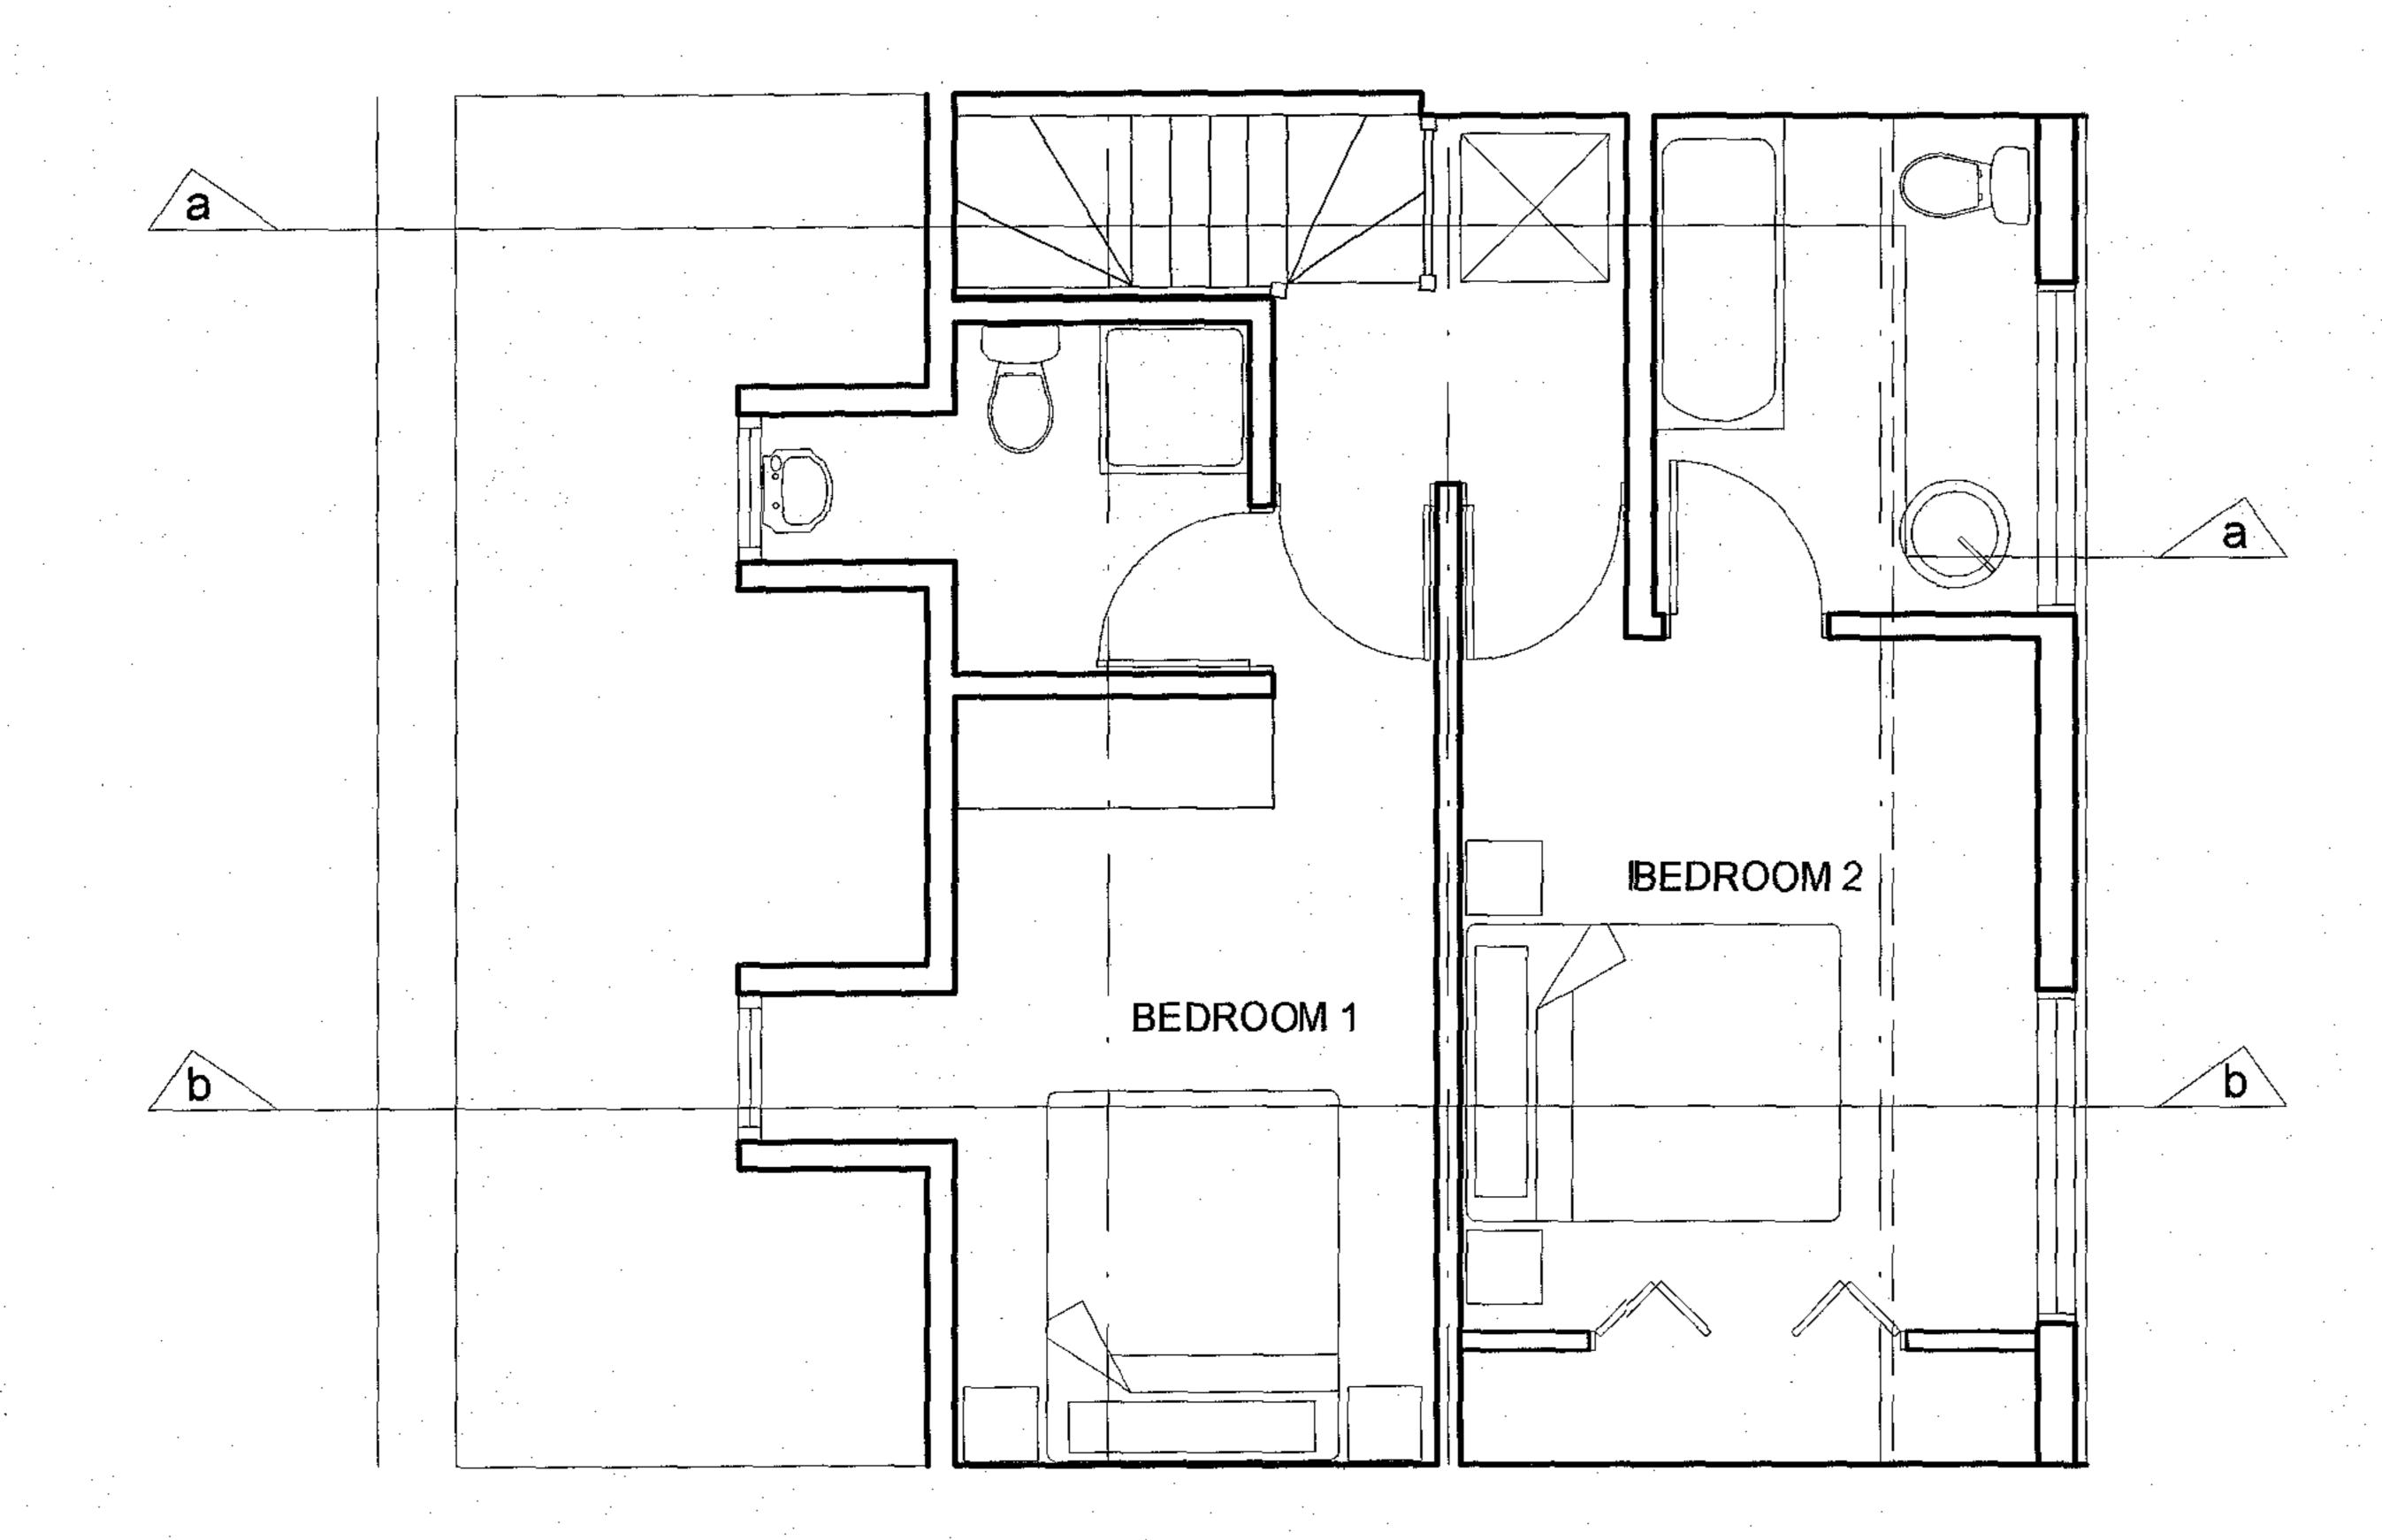

SECOND FLOOR

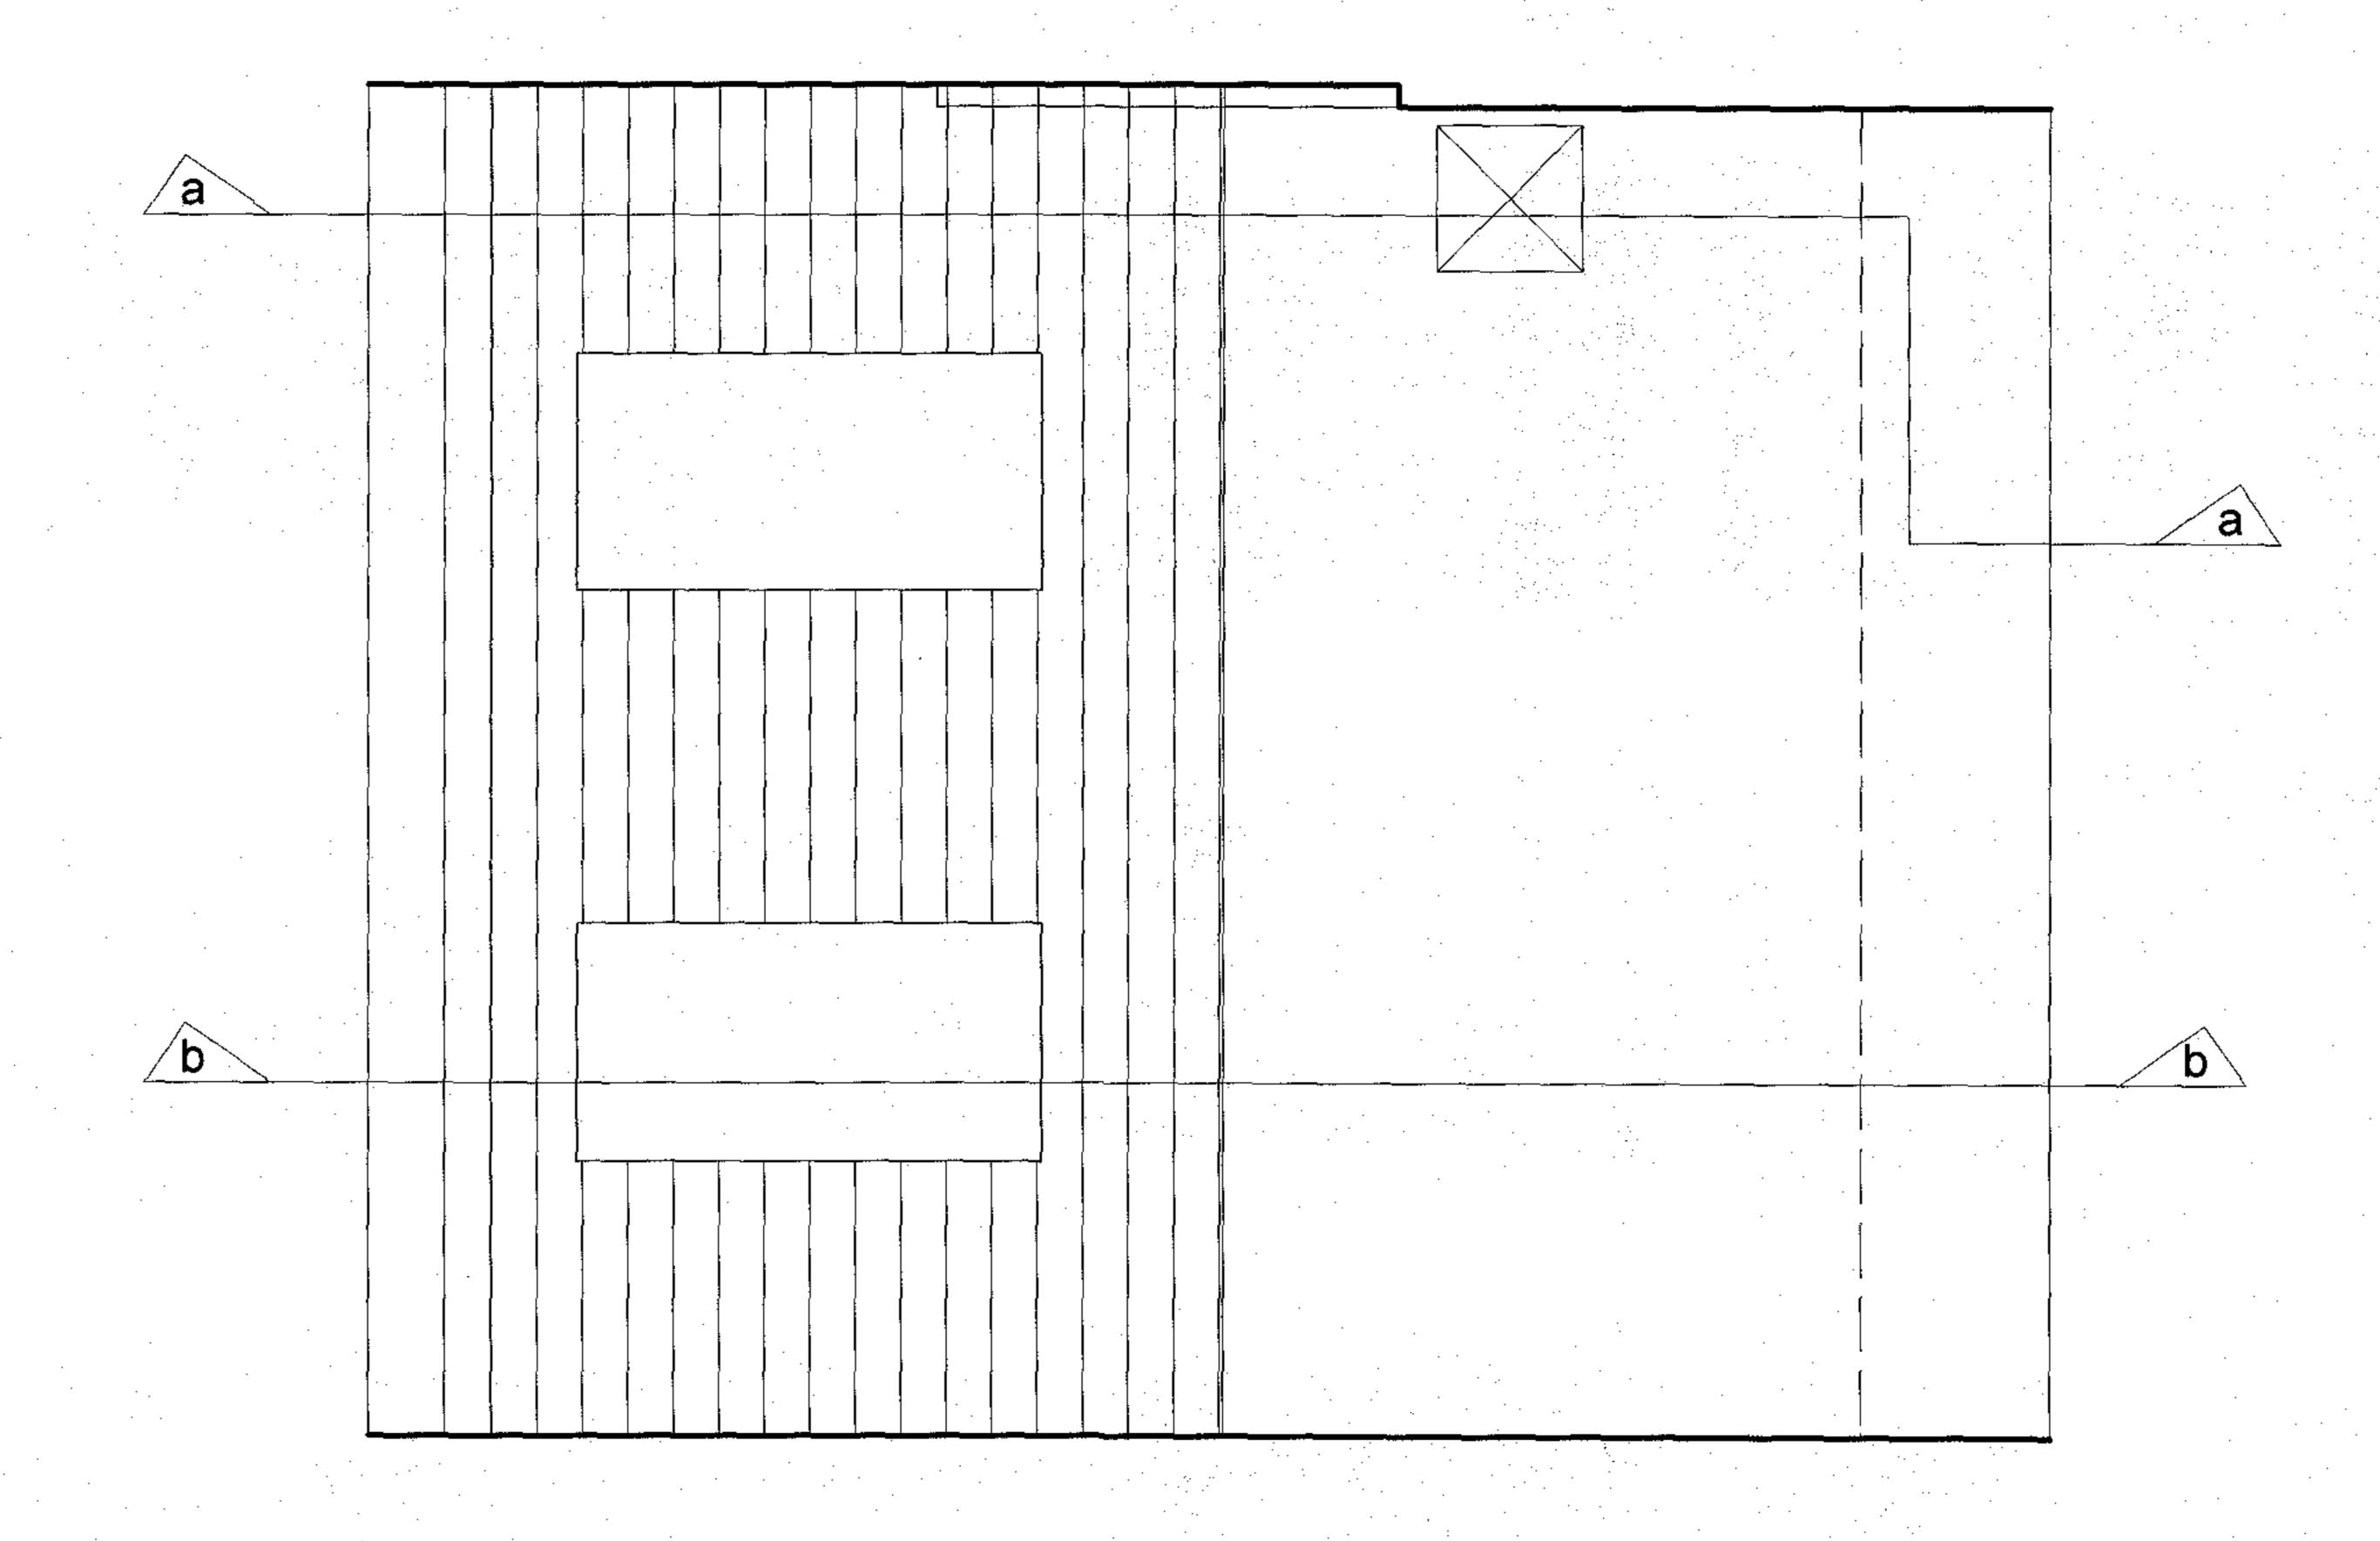

ROOF PLAN

W.Griffiths&Glass.

Architects and Surveyors Penseiri a Thirfesurwyr

PROPOSED LAYOUTS

CHECKED

REVISION

Figured dimensions must be used only. Do not scale measurements. Contractor must check all dimensions on site & any discrepencies must be reported to the CA.
The copyright of this drawing is to remain the property of W.Griffiths & Glass

DATE

PRELIMINARY FOR DISCUSSION ONLY