


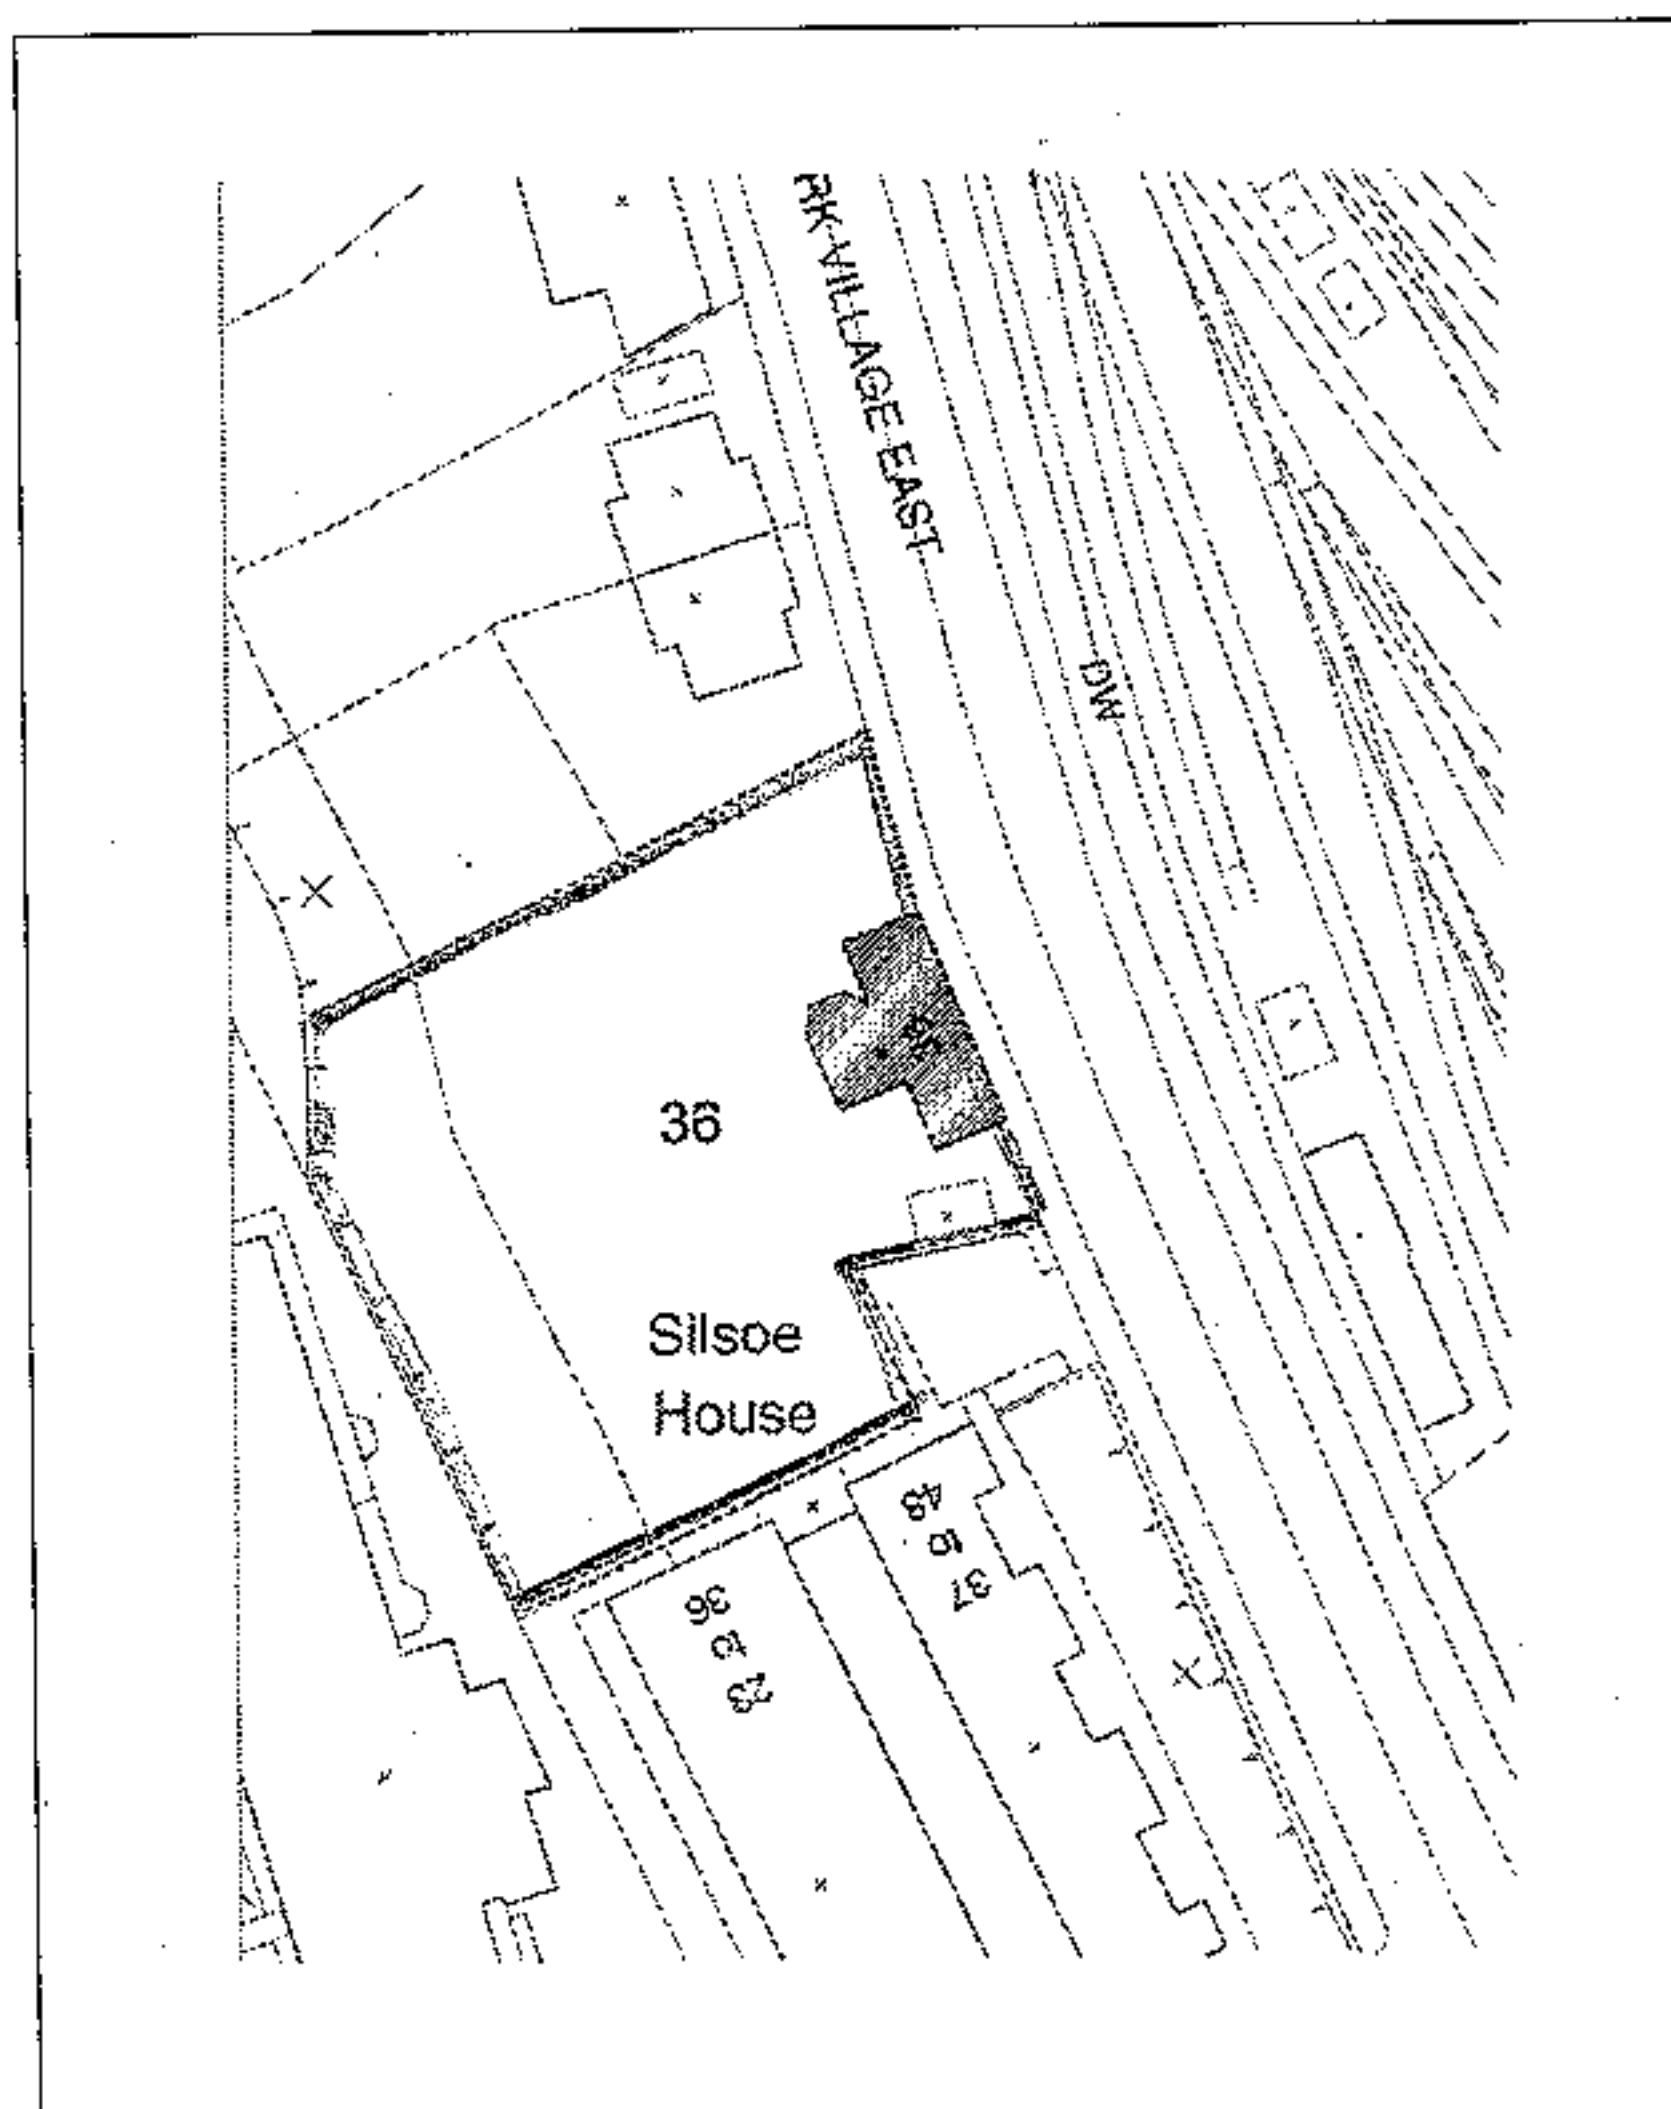

Location Plan
Scale: 1:1250

Project:	36 Park Village East Mr S Finan	36PVE
	Location Plan Status: -	P300
Date:	17/11/04	Scale: 1:1250
		Rev: -