


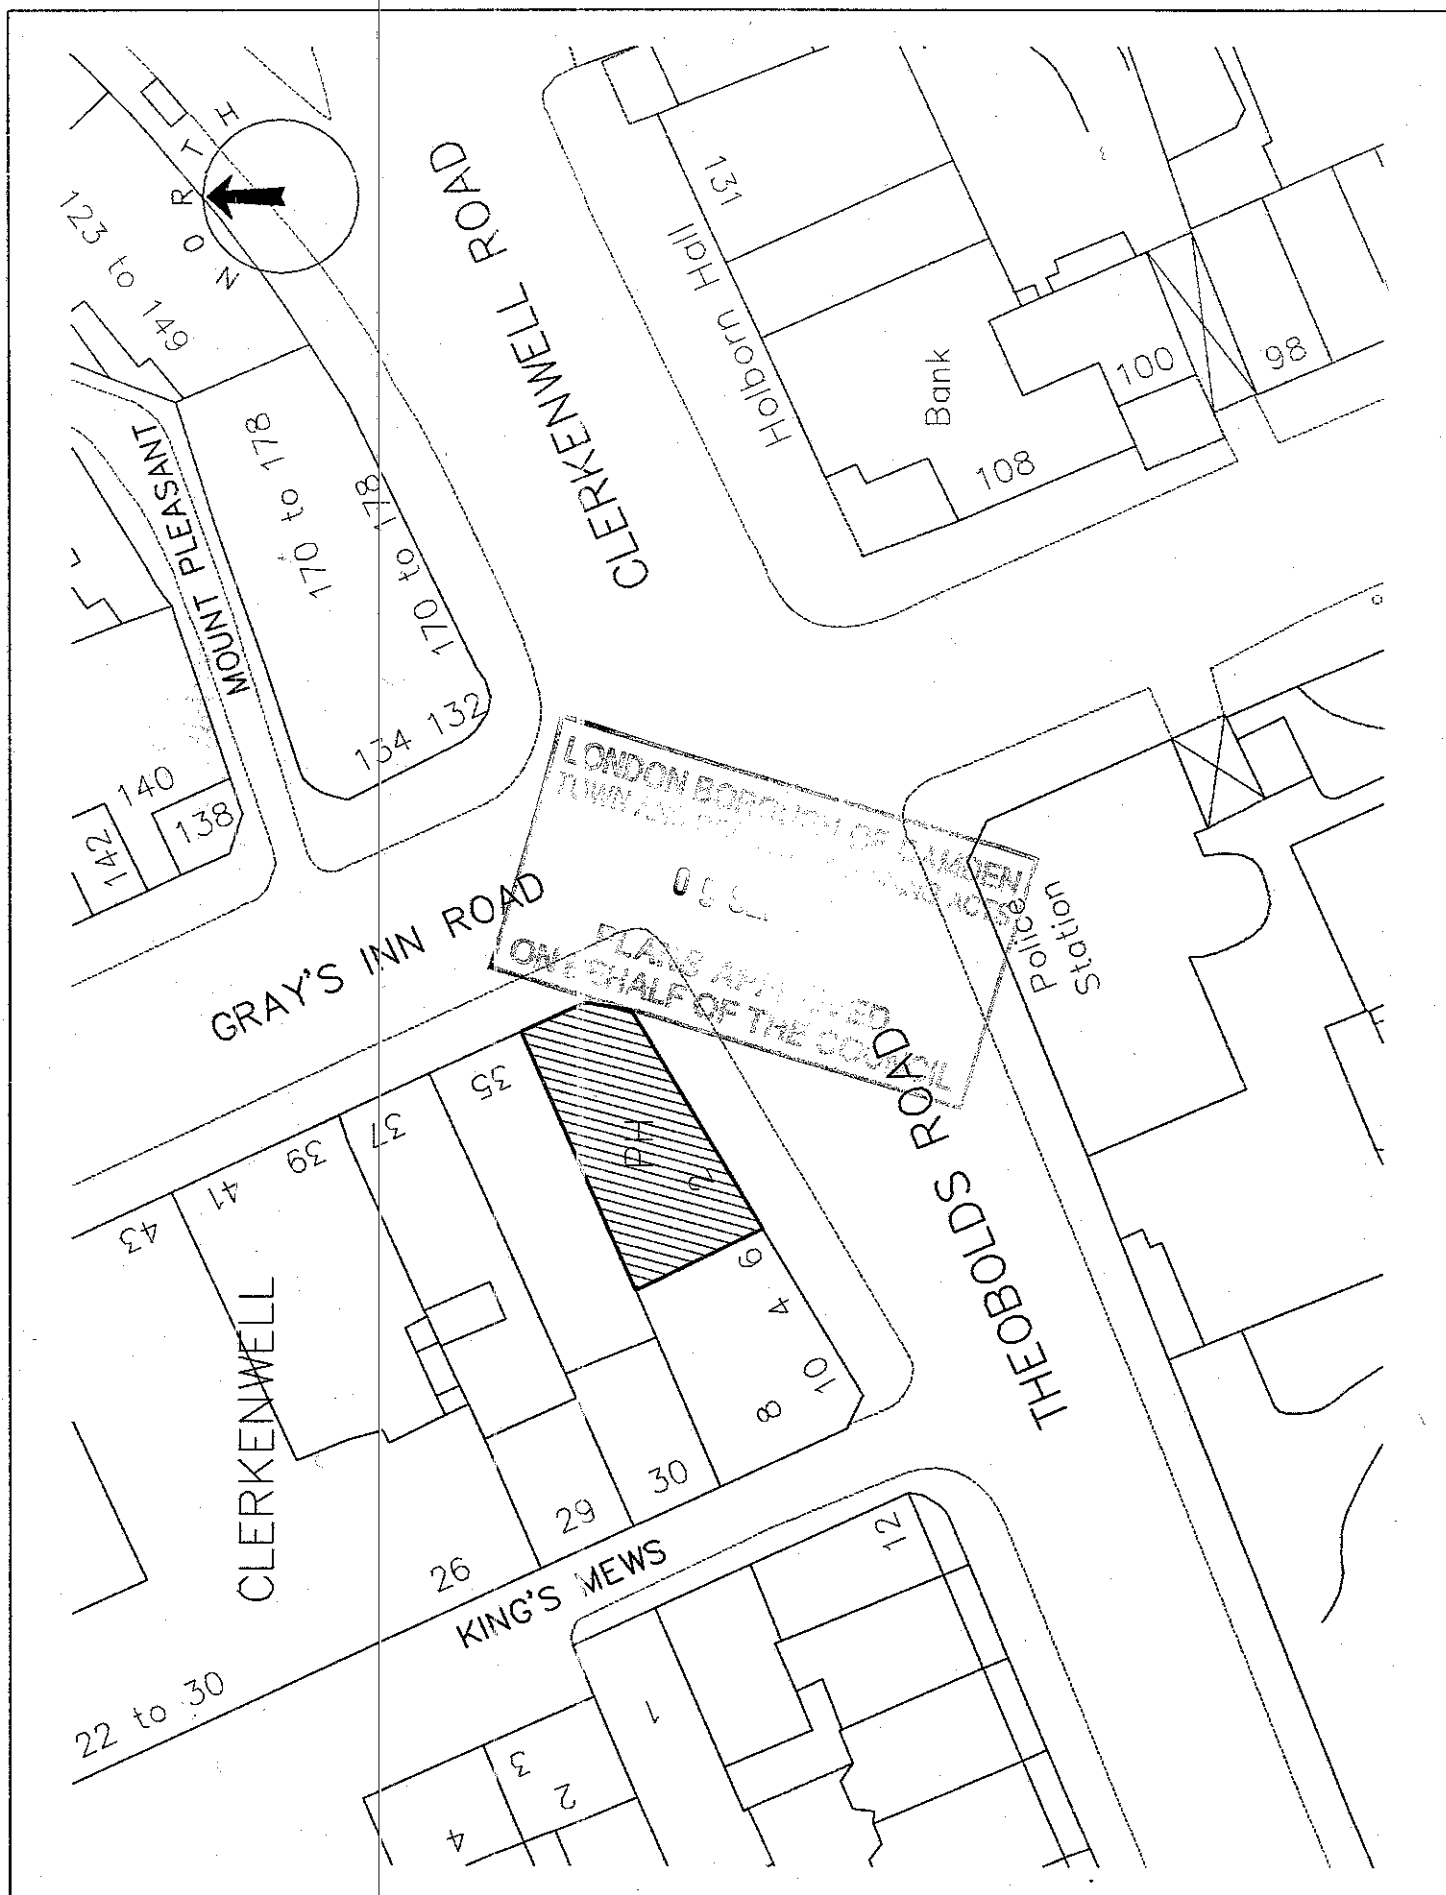

Project
Yorkshire Grey Inns
 2 Theobalds Road
 London WC1X 8PN

Title
Site Location Plan

A J Browne & Company
 Tigris House
 256 Edgware Road
 London W2 1DS
 Tel: 020 7724 8280
 Fax: 020 7724 5277

Drawn/Checked
 Date
 Scale
 Project Number
 Drawing No./Revision

mak
 15/04/03
 1:500
 426
 adg0100