


PEP Project Management

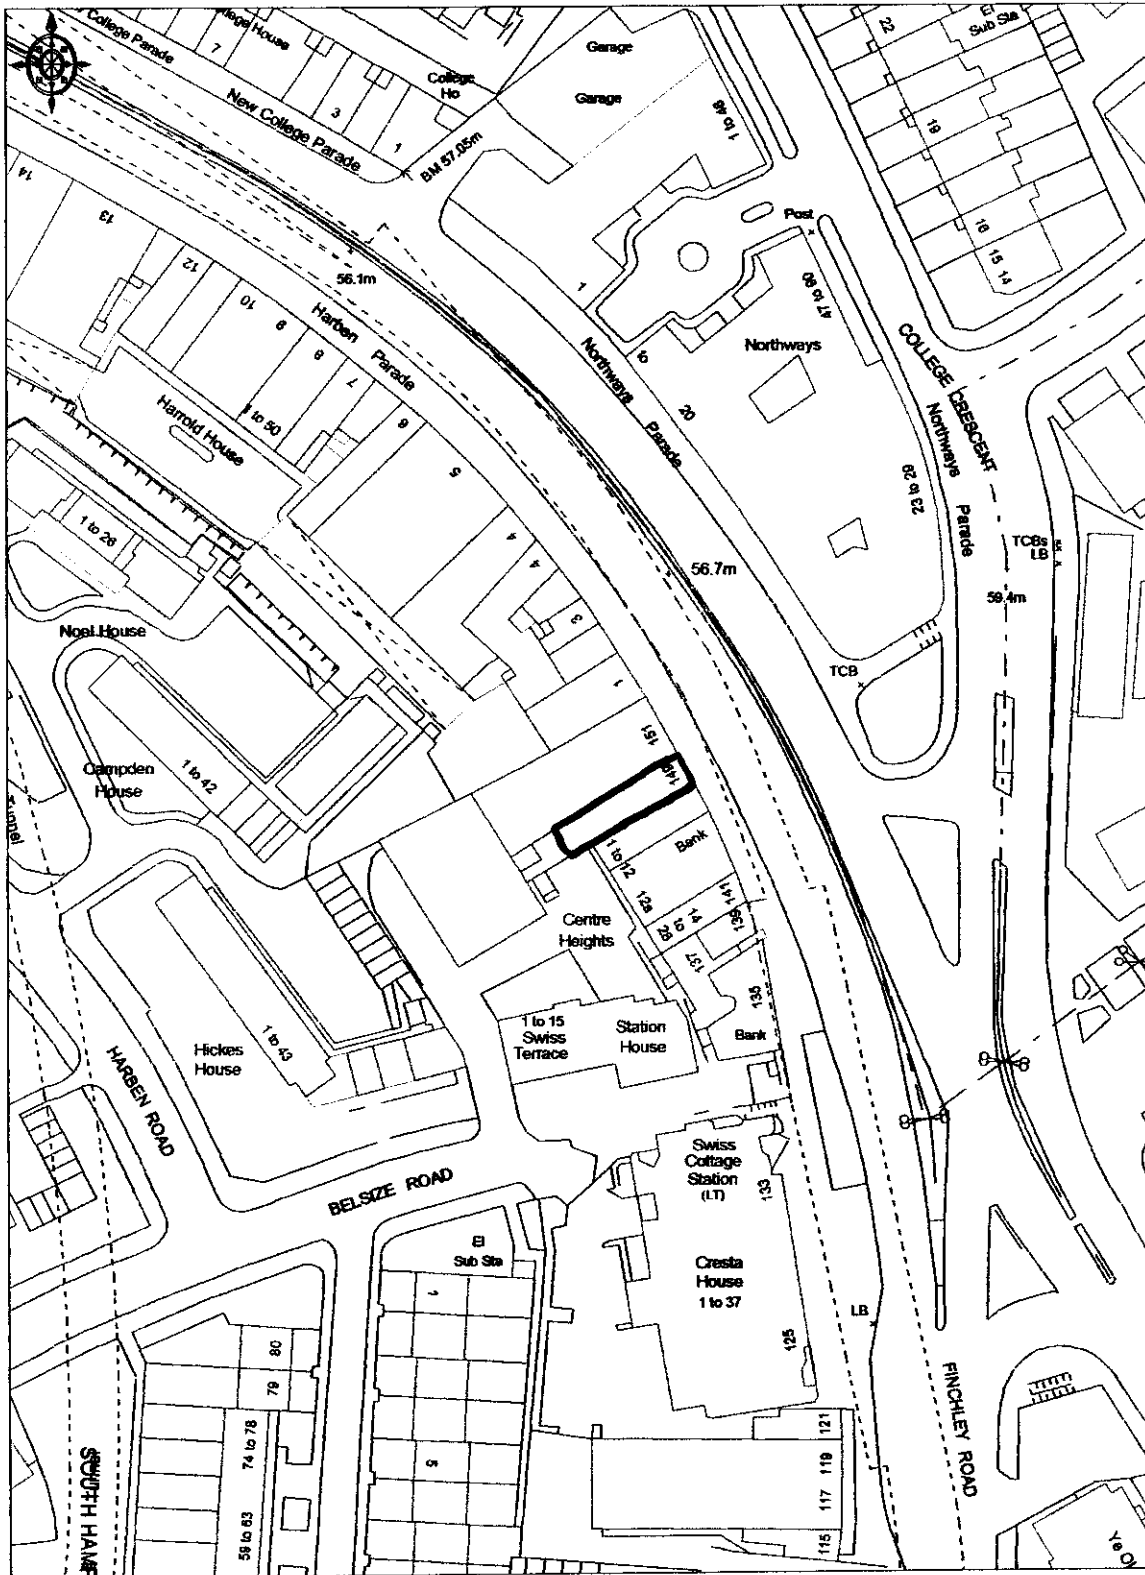

OS Ordnance Survey

© Crown copyright 2004. All rights reserved. Licence Number 100020449. Survey Scale - 1:1250 Plotted Scale - 1:1250

149 Finchley Road, London, NW3 6JH