


0302305 / P

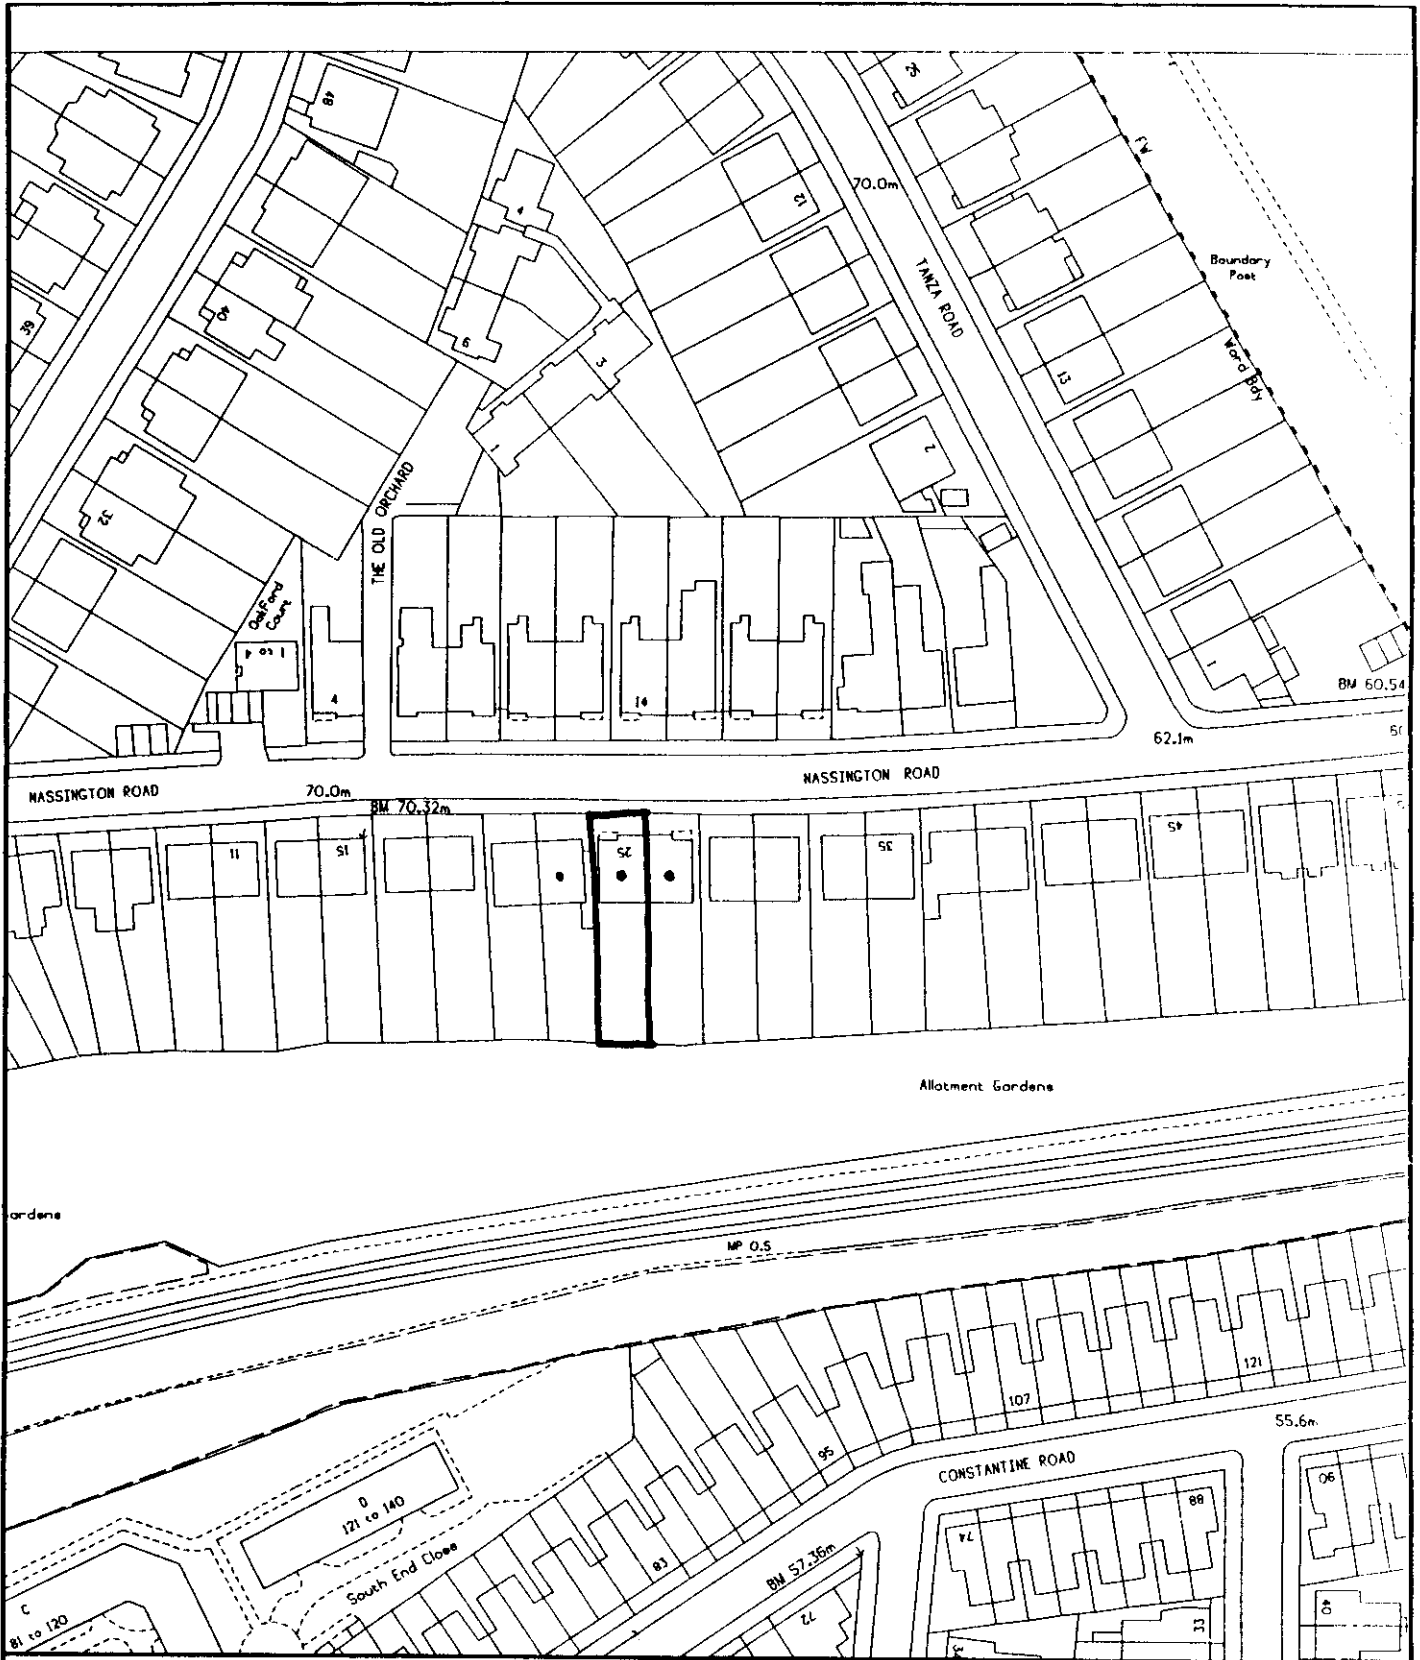

25 Nassington Road

9500840

London Borough of Camden

Environment Department
 Town Hall Extension
 Argyle Street Entrance
 London WC1H 8EQ

O.S. Data Reproduced with the permission of the Controller of HMSO Licence No. LA086339

79/51