



L EX 20039-R

NOTES:
Cornices are to be made in fibrous plaster by specialist sub-contractor.


CORNICE LOCATIONS:
Ref:1 Dining Room G1, Entrance Lobby G2 and Hall G3.
Ref:2 Bedroom S1.
Ref:3 Landing T3, Bedroom T4 and Bedroom T5.

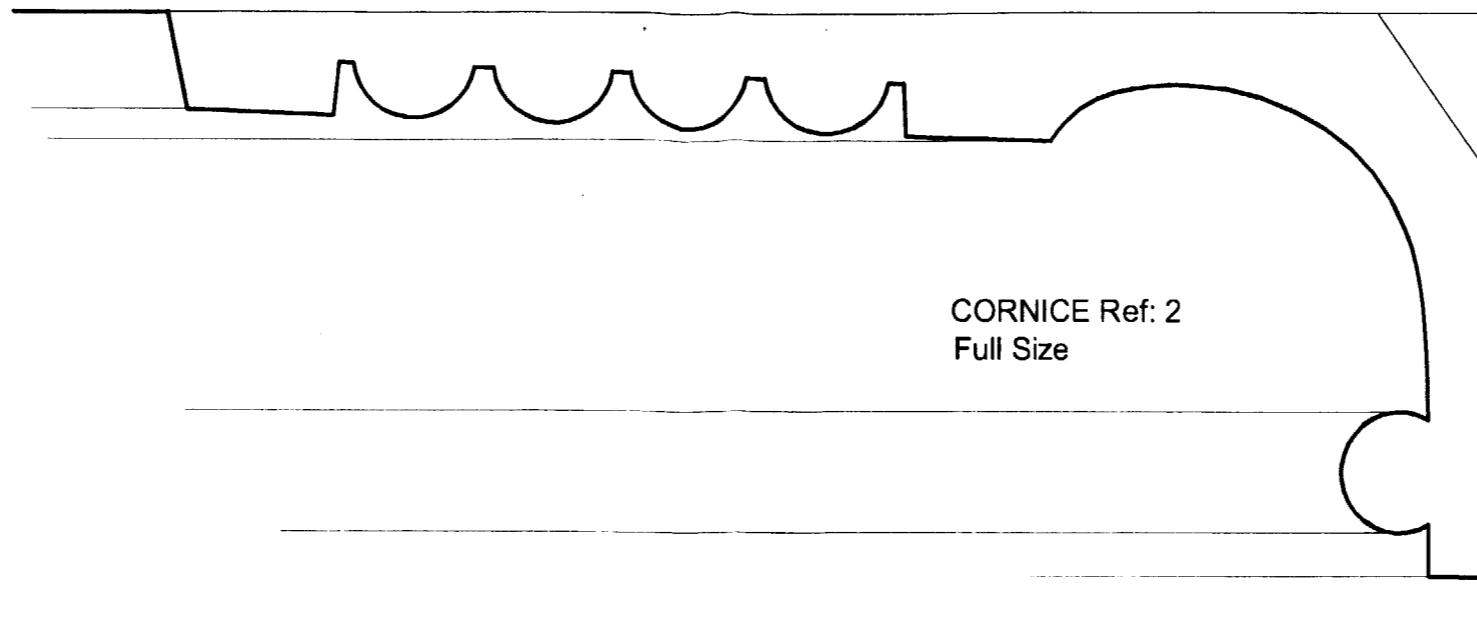

CORNICE Ref: 2
Full Size

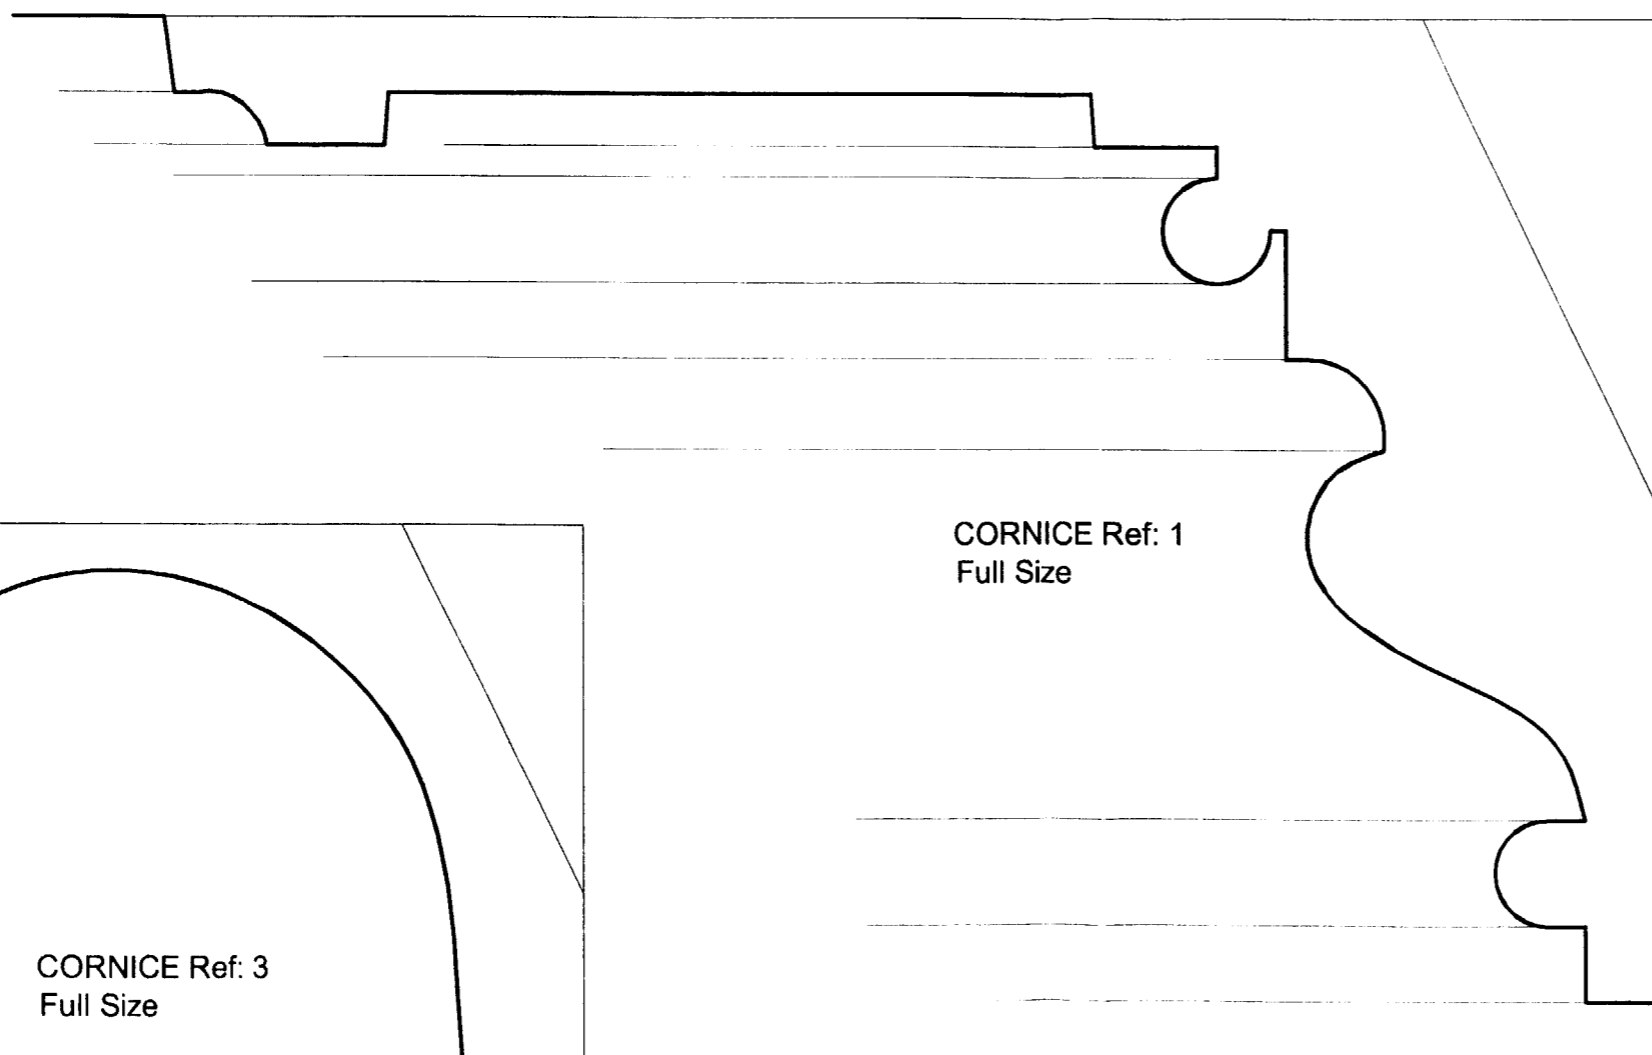

CORNICE Ref: 1
Full Size

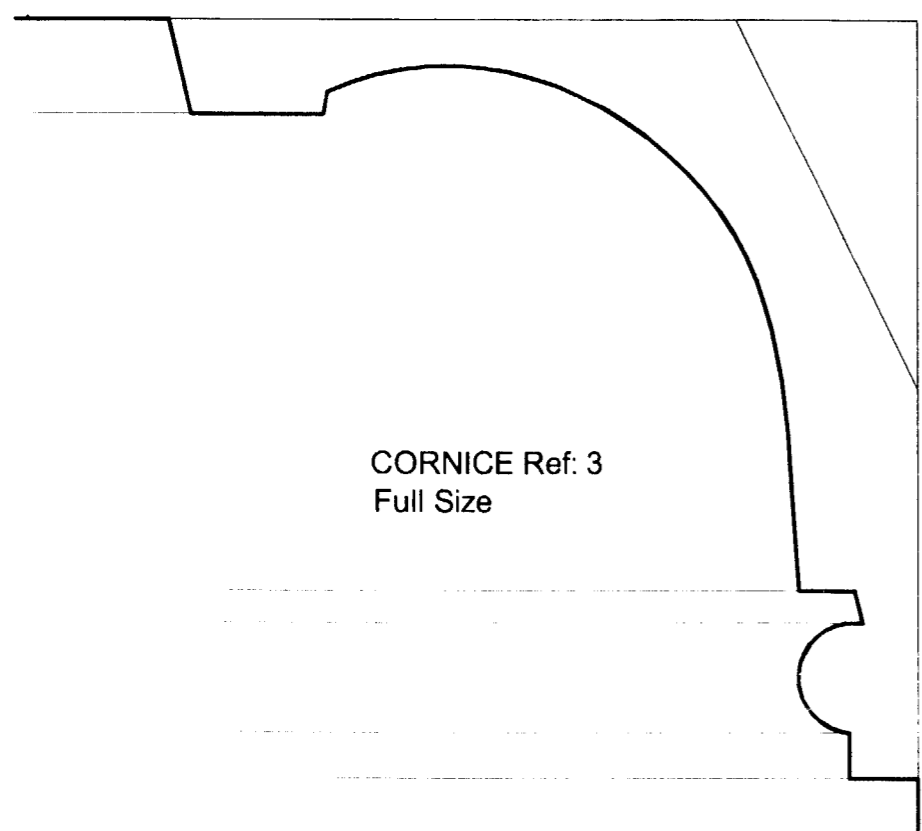

CORNICE Ref: 3
Full Size

REV.

A. 17th June 2002
Ref:2 noted to Bedroom S1 only.

KERR PARKER associates
ARCHITECTS

THE MEWS HOUSE, 47A CHASE SIDE, ENFIELD EN2 8NB
TEL. 020-8367-0480 FAX. 020-8367-0482

CONTRACT
38 CHESTER TERRACE
Regents Park, London NW1

DRAWING
PROPOSED CORNICES

SCALE F:S DATE 29/04/02
DRAWN EJM CHECKED

DRAWING NO. **K-2201-3** REV. **A**