



NEW DOOR TO MATCH
EXISTING WINDOW.


LWX0103559 R1

PWX0103538 R1

FRONT ELEVATION


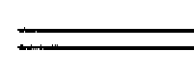
DWG No. A8

SHEET SIZE A2 @ 1:50

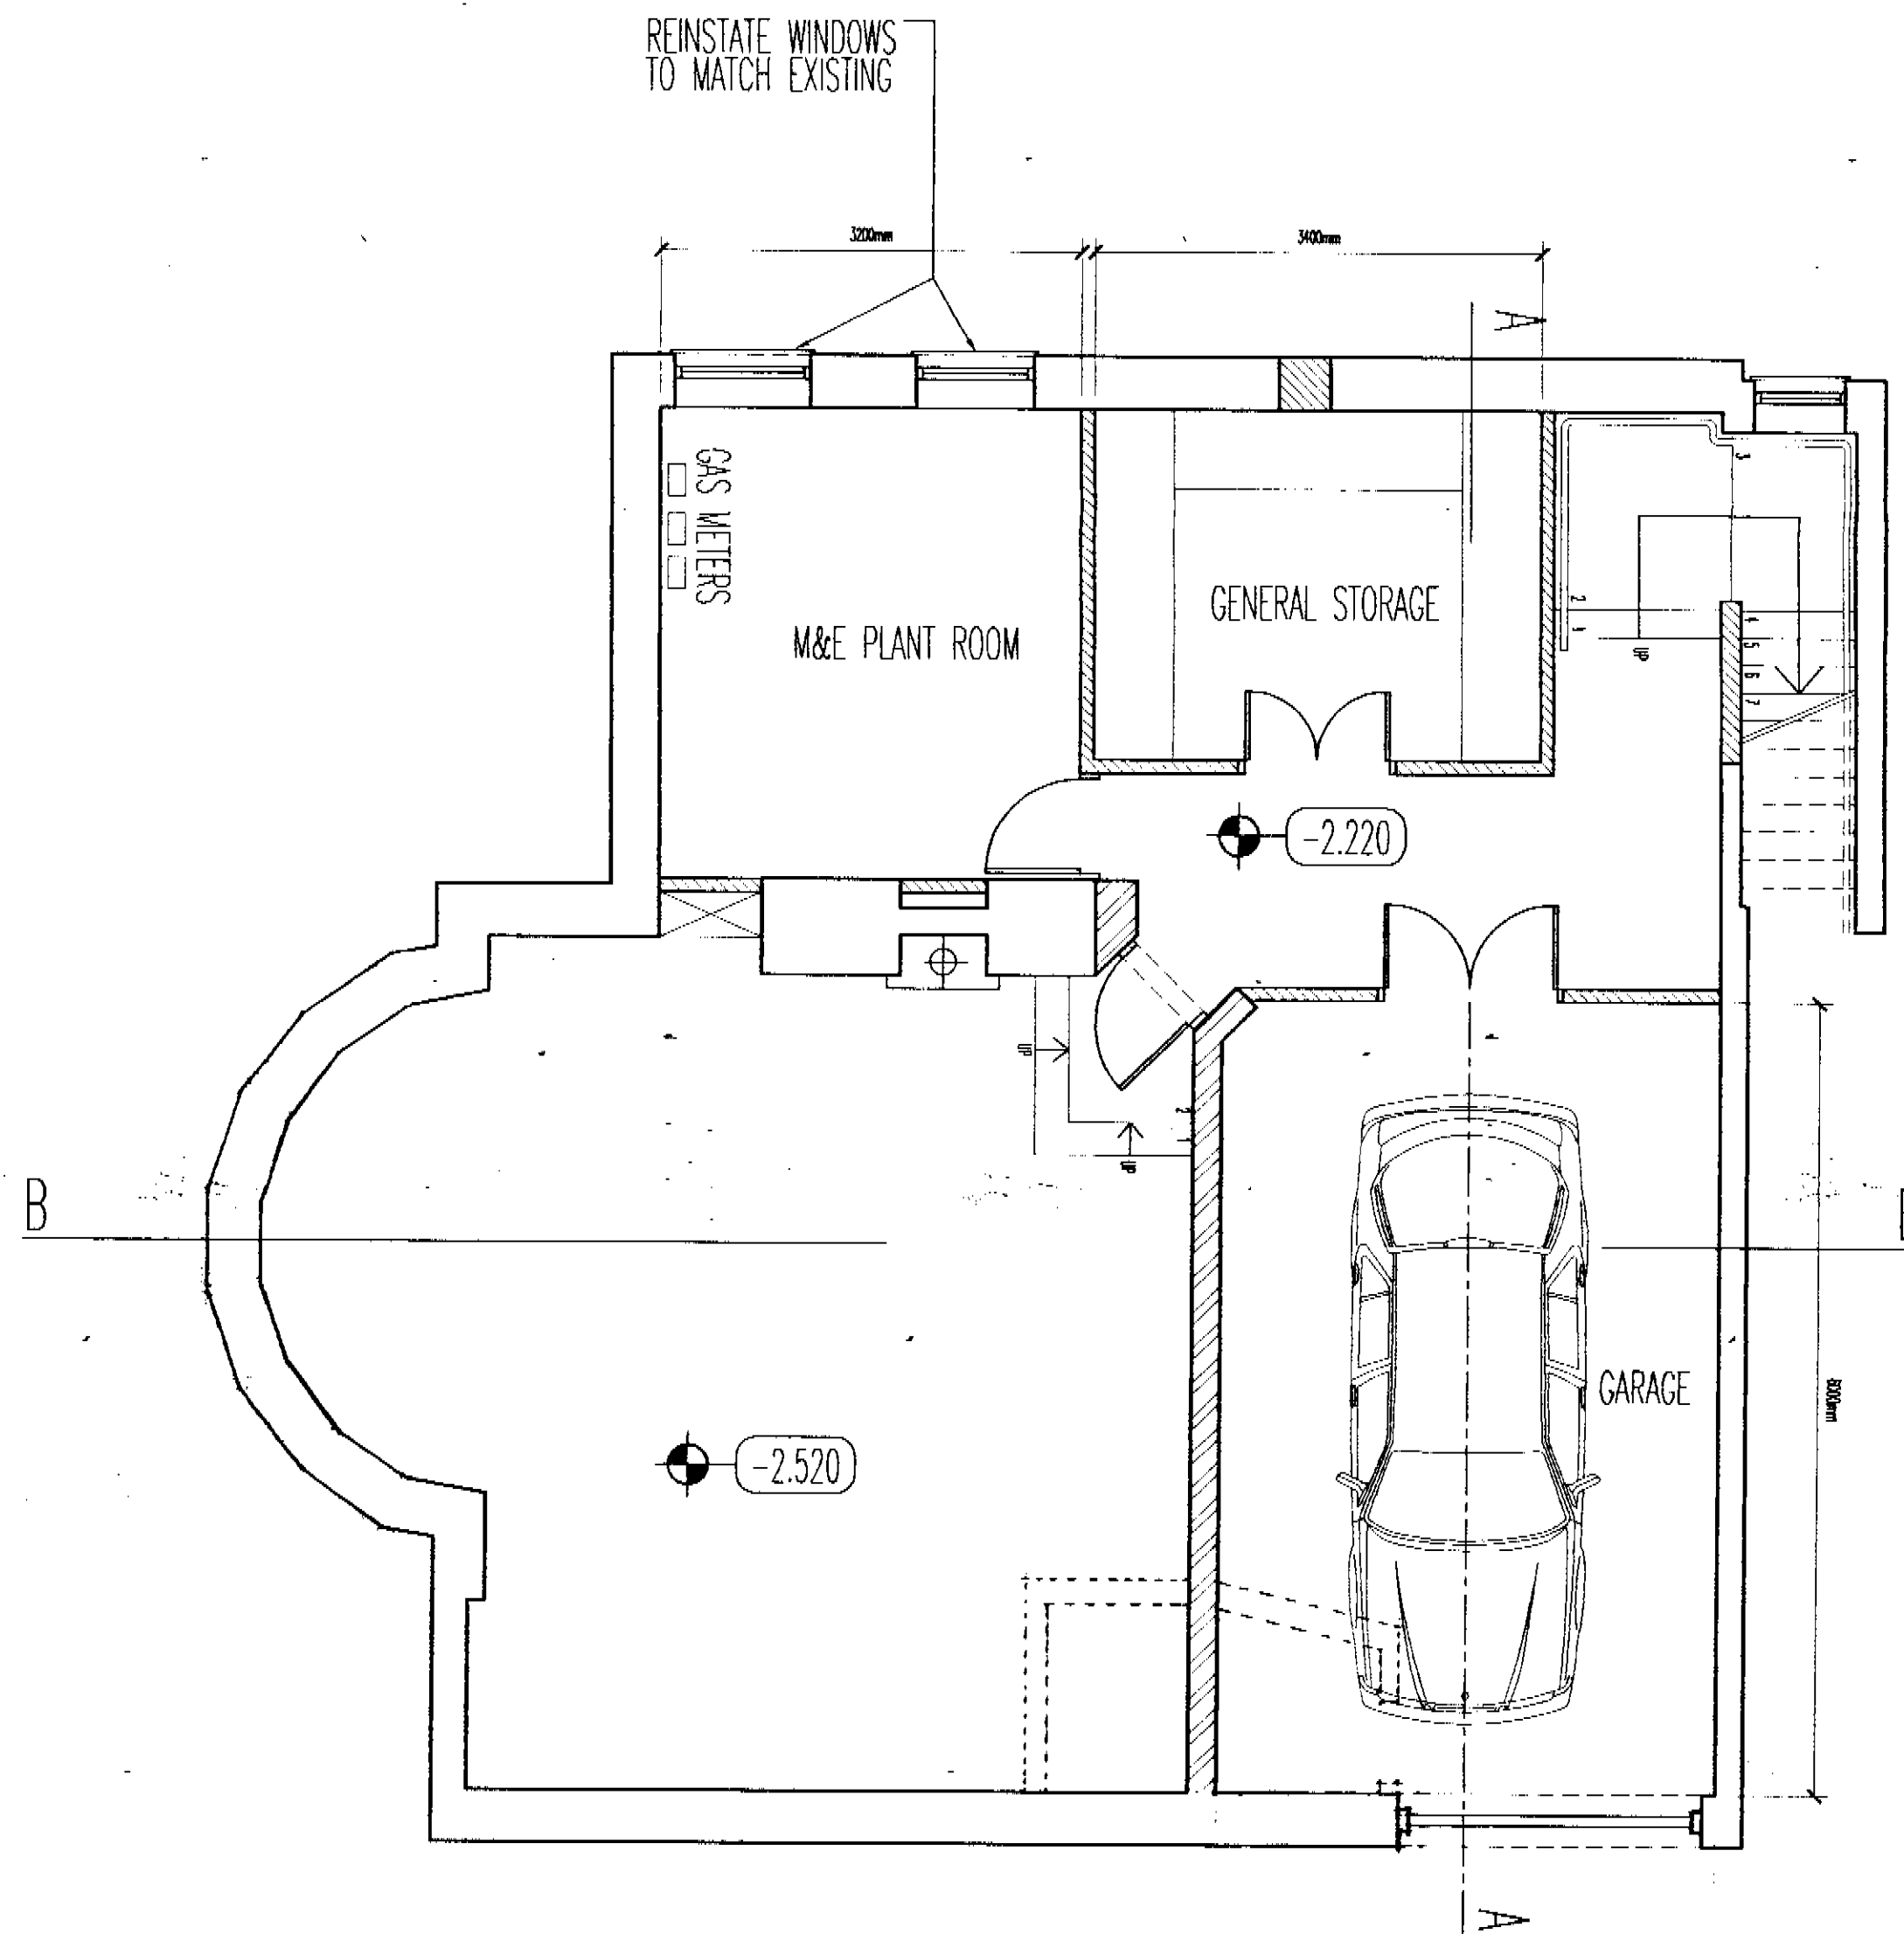

PWX0103558 R1

LWX0103559 R1

-  = NEW WALL
-  = EXISTING WALL

BASEMENT LAYOUT

DWG No. A3

SHEET SIZE A2 @ 1:50



EX = EXISTING WINDOW
 NEW = NEW WINDOW

REINSTATE WINDOWS.

PWX0103558 R1
 LWX0103559 R1

SIDE ELEVATION

DWG No. A11

SHEET SIZE A2 @ 1:50



PWX0103558 R1
LWX0103559 R1

EX = EXISTING WINDOW
NEW = NEW WINDOW

ENTRANCE SIDE ELEVATION

DWG No. A9