

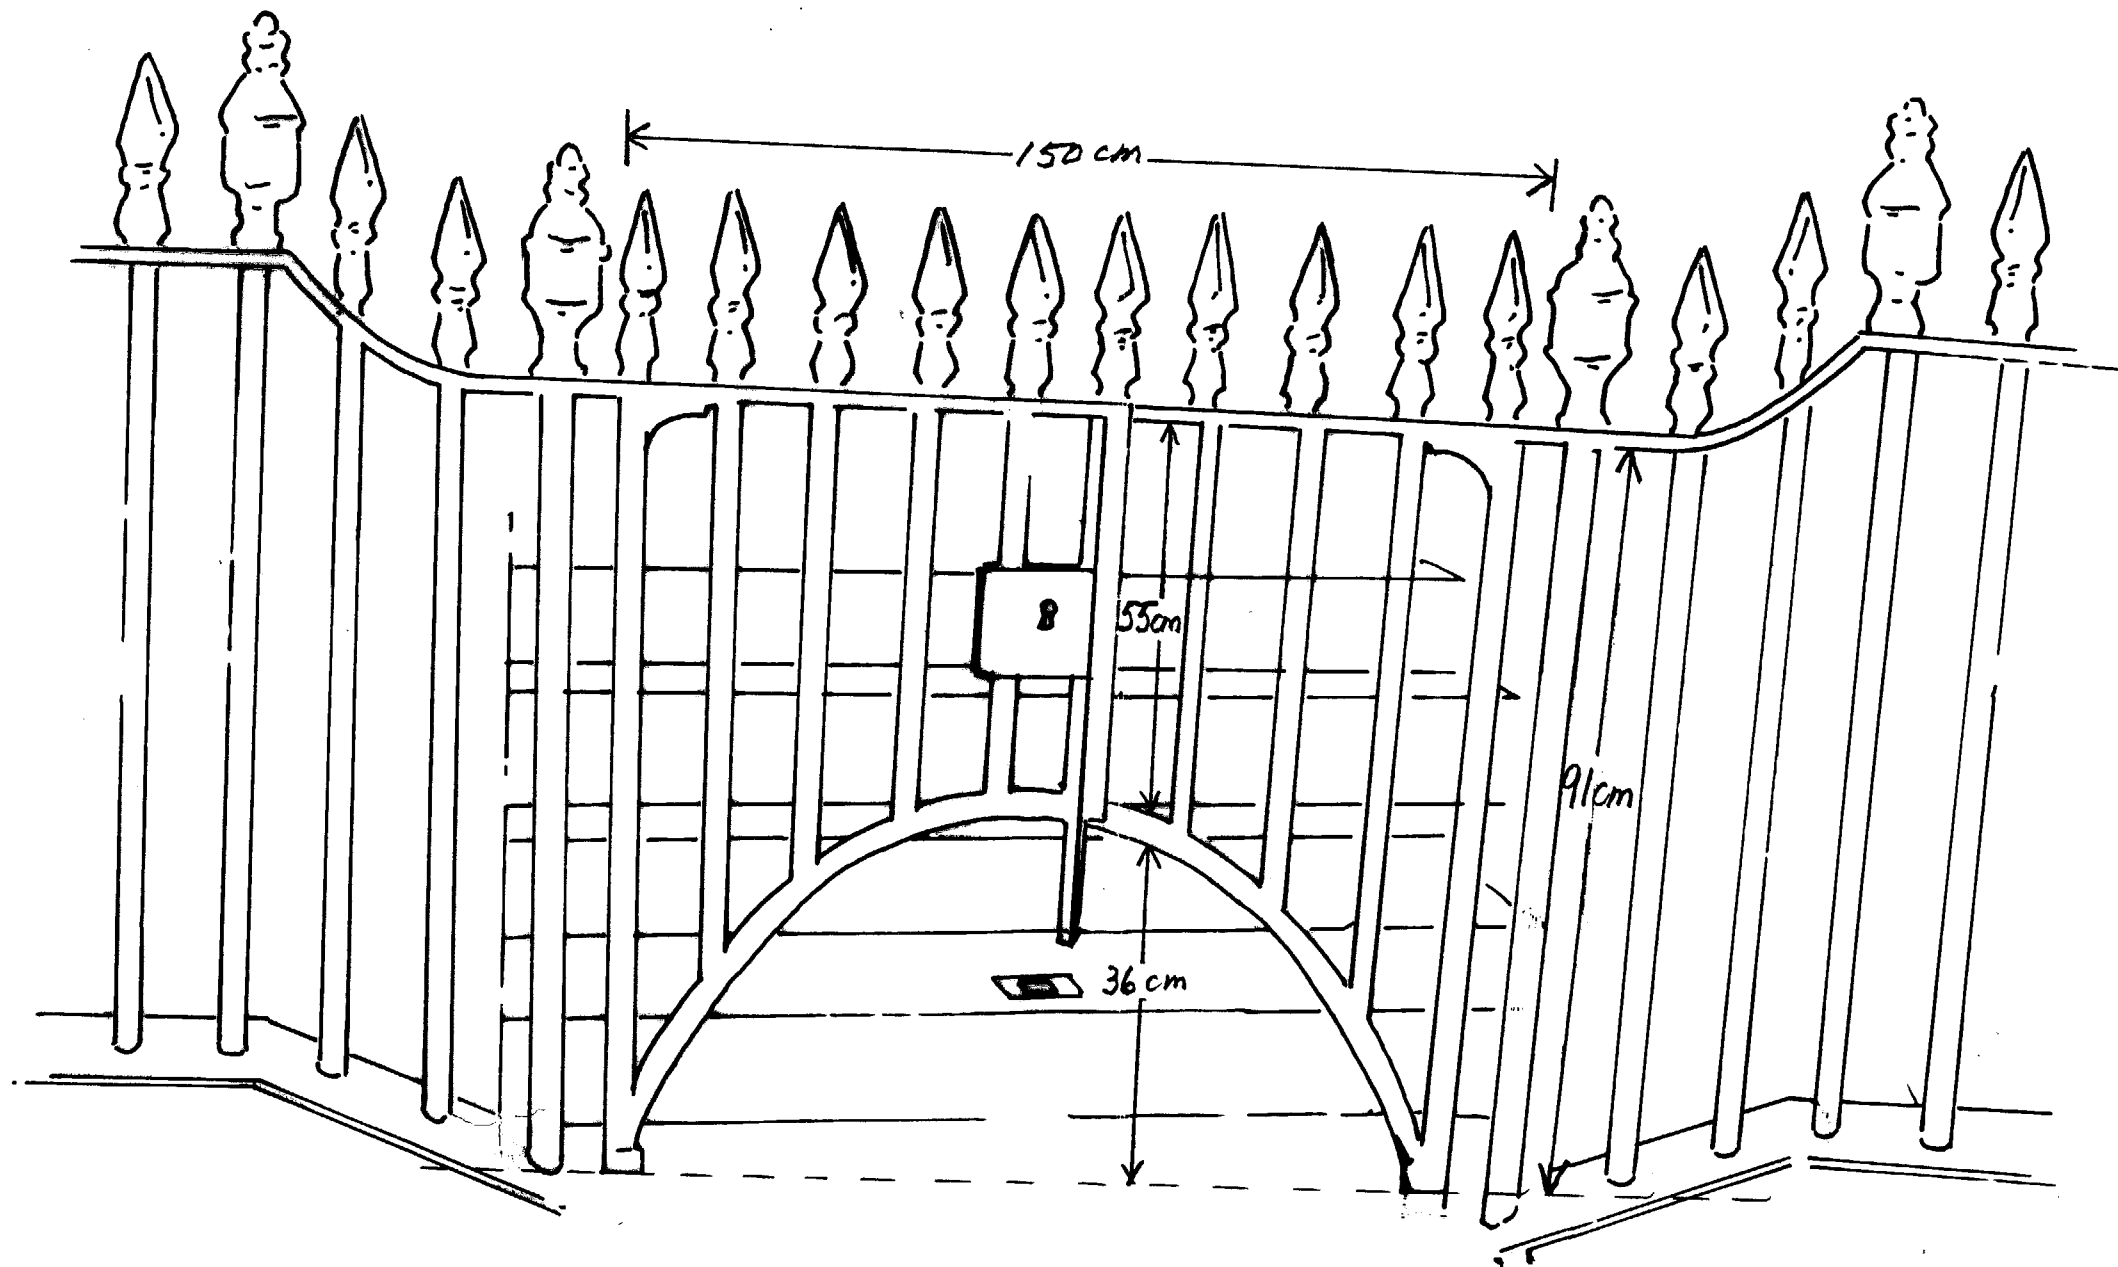


DRAWING NO 1
PROPOSED GATE FOR
40 INVERNESS STREET
LONDON NW1 7HB

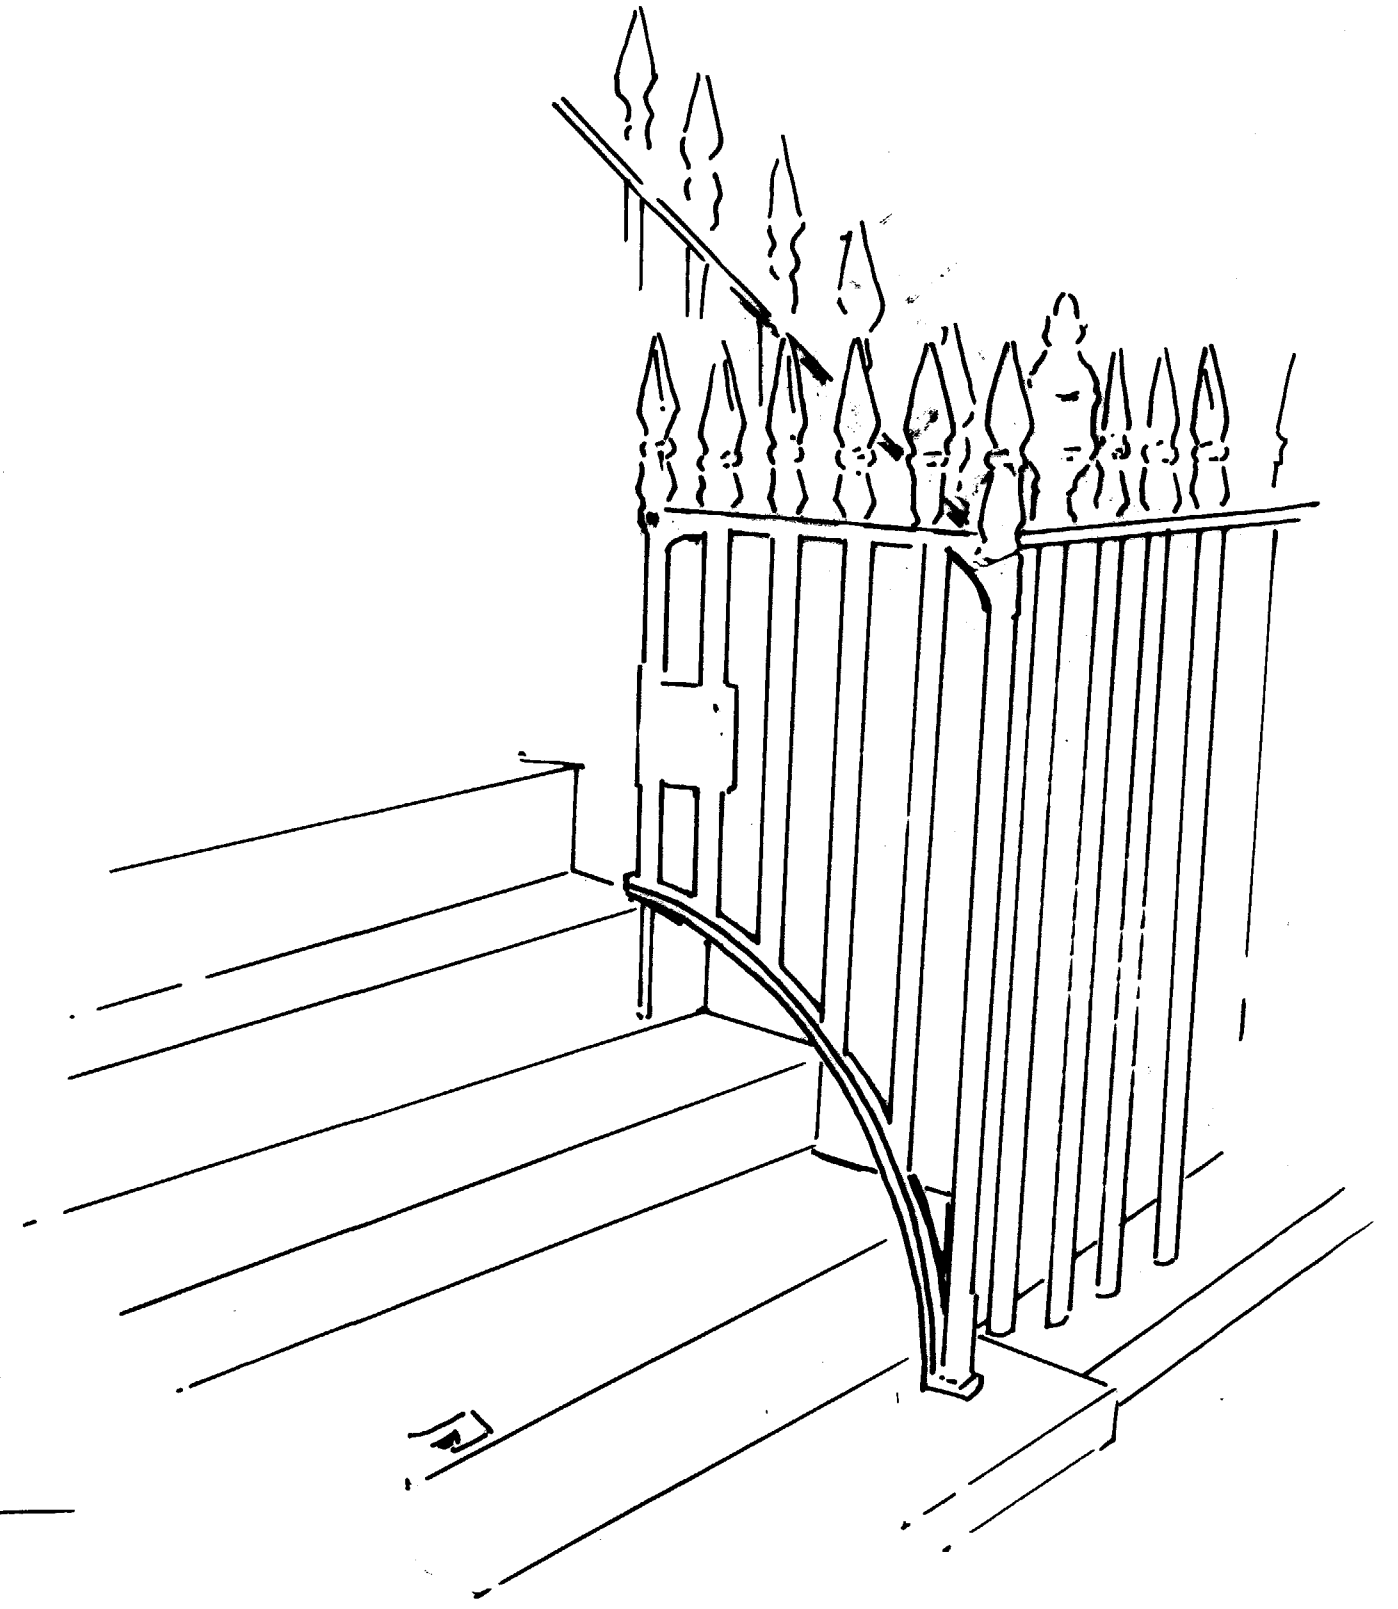

PEX010057C

DRAWING NO 2
PROPOSED GATE FOR
40 INVERNESS STREET
LONDON NW1 7HB

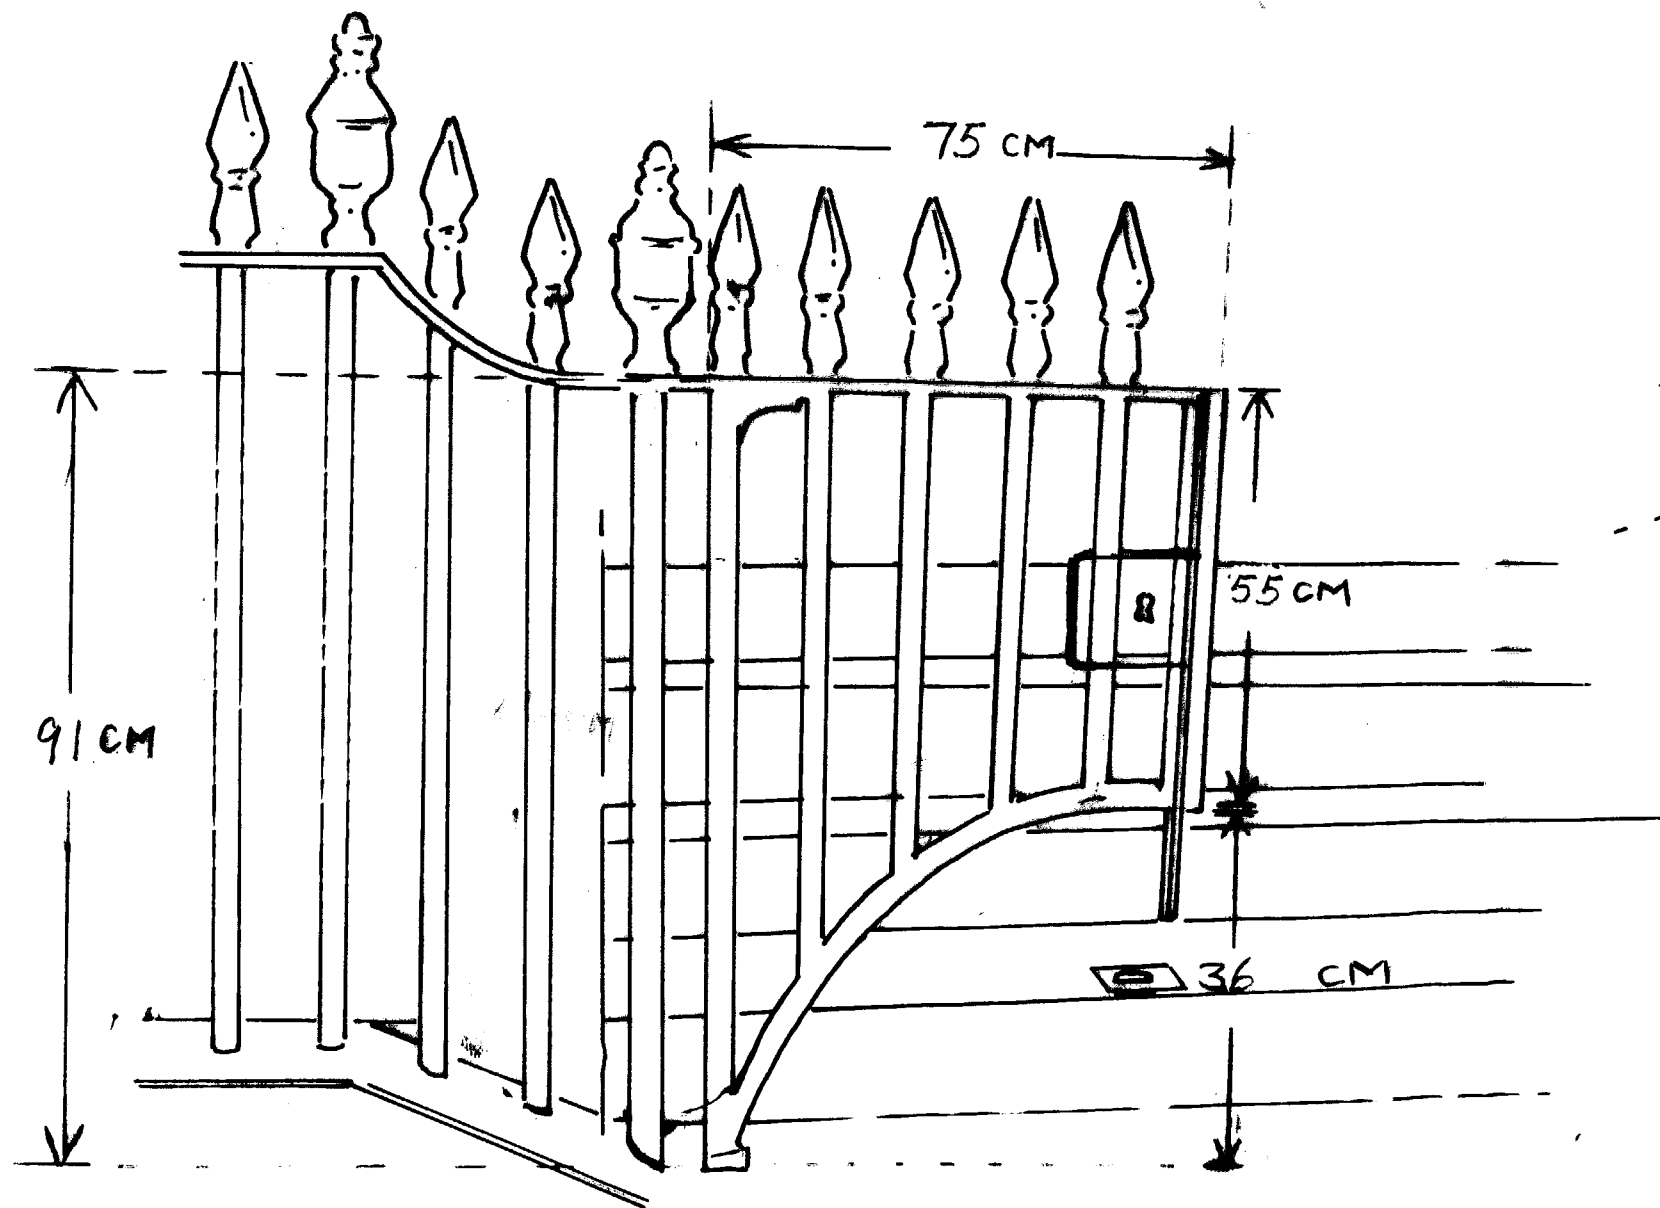

PEX0100576





PEX0100576