



EXISTING
CONSERVATORY

& REAR
ELEVATION


REF: 00.2259.PH1

28 CHARLOT ROAD
LONDON NW1 8LN

Pex 0100465

© M&P ARCHITECTS


JUNE 2007

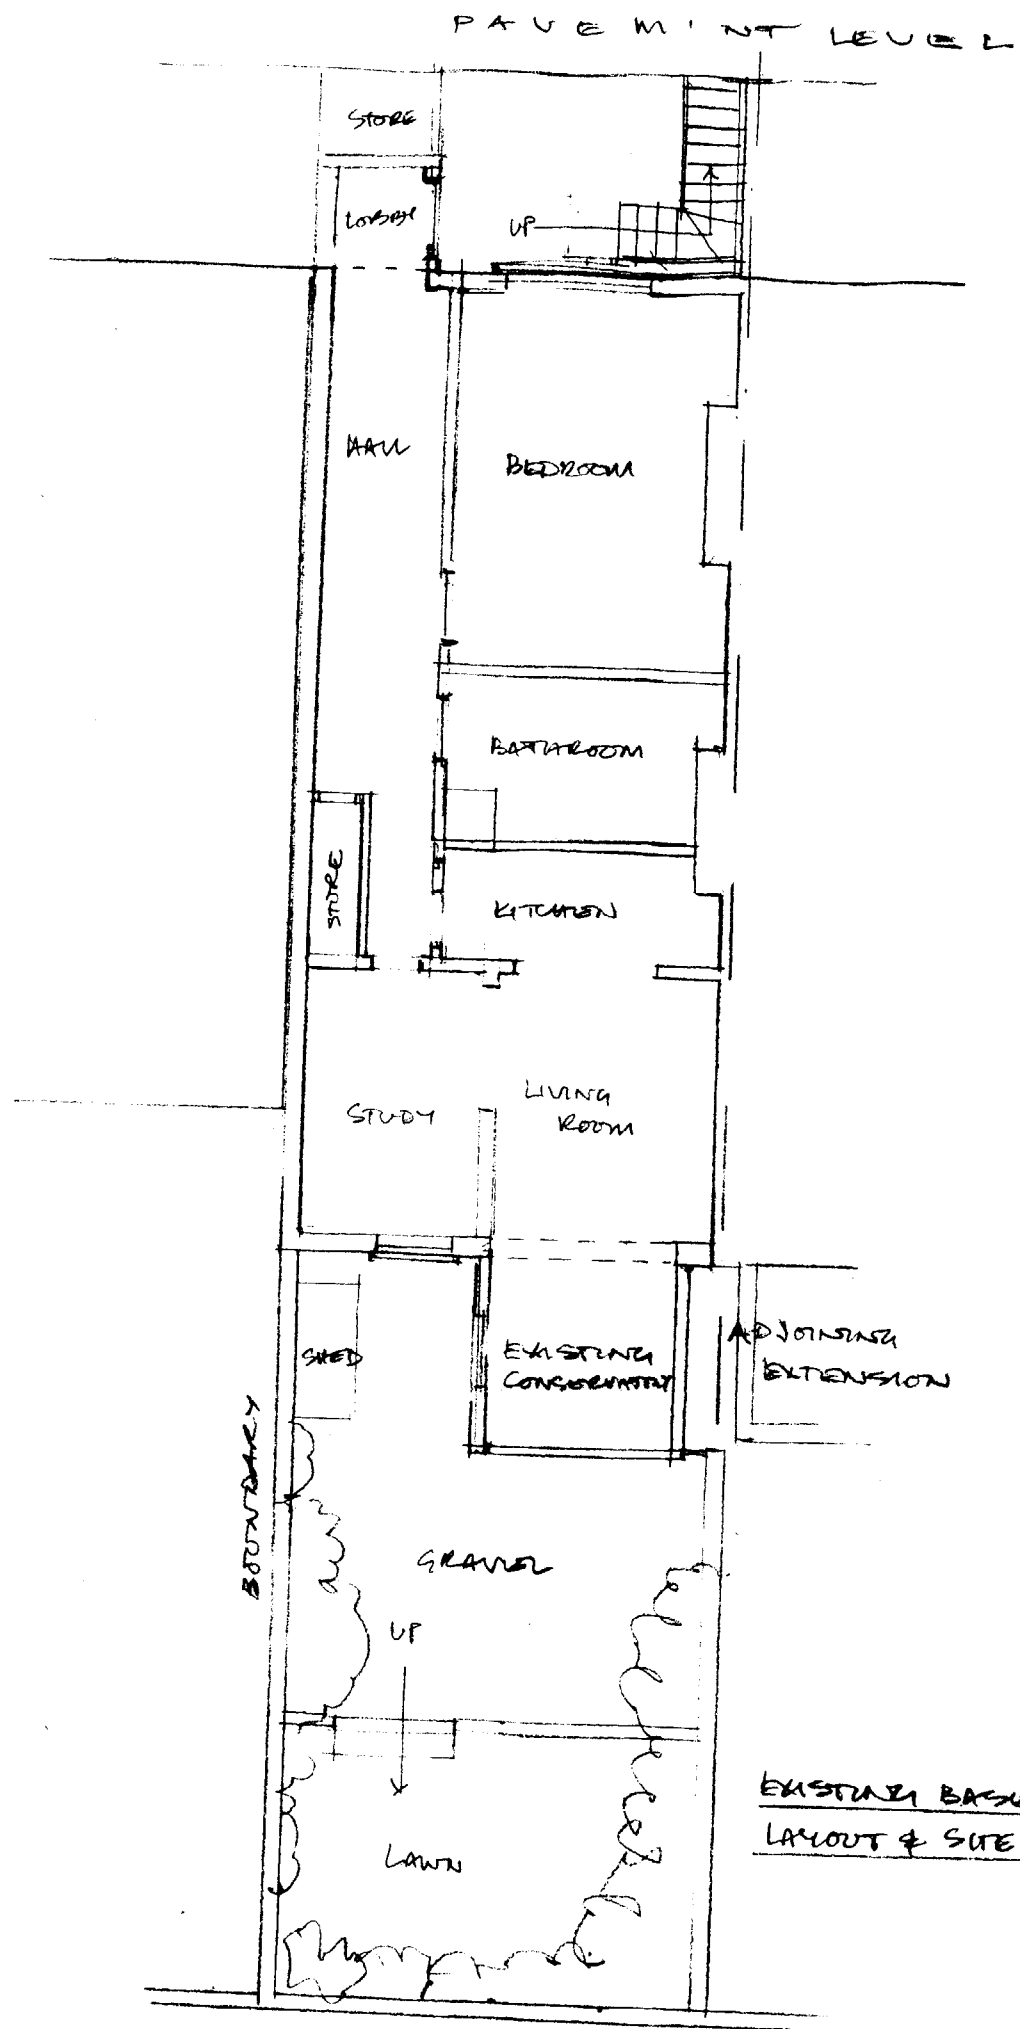

Pex 0100465




EXISTING REAR ELEVATION

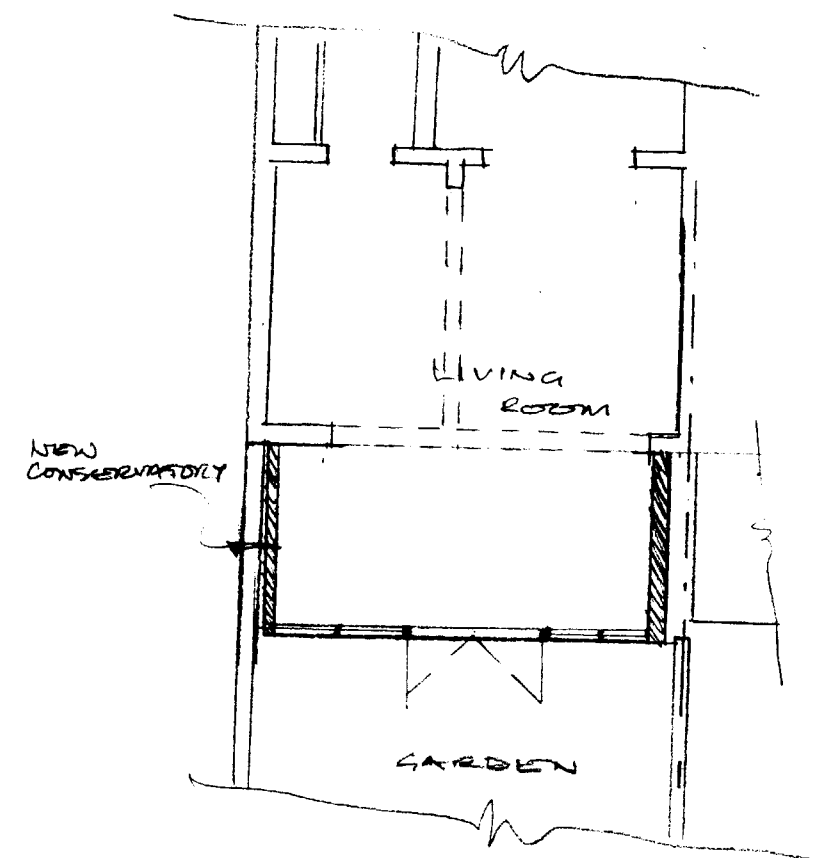

PROPOSED LAYOUT

PROPOSED NEW CONSERVATORY	
DRAWING NO:	00.2259.P1
CLIENT:	MR H BREACH
SITE:	28A CHALLOT ROAD LONDON NW1 8LW
SCALE:	1:100
DATE:	JUNE 2001
MAVERBROOK CONSERVATORIES LTD	

Pex 0100465

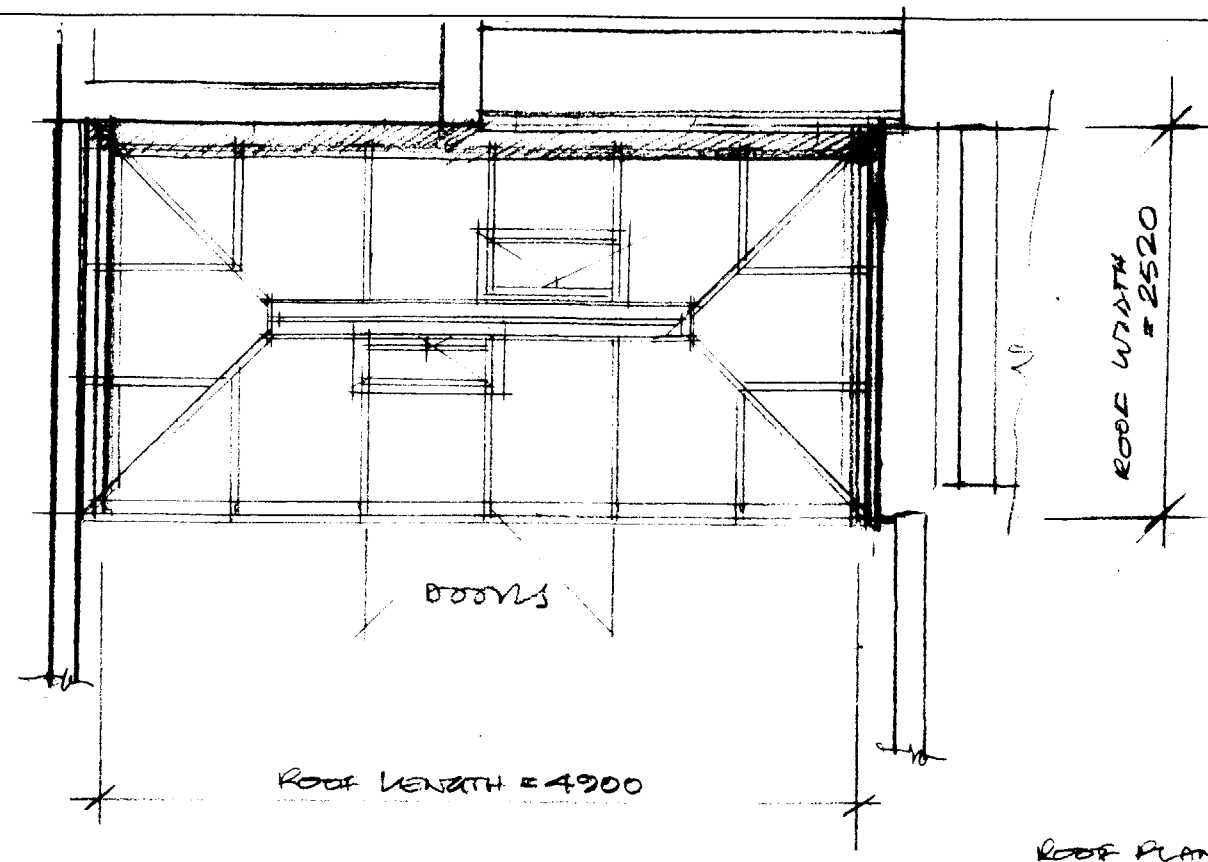


PROPOSED NEW CONSERVATORY

FLANK WALLS = MATCHING S/H
BRICKWORK
PAINTED WHITE


ROOF = CLEAR GLASS I/G UNITS +
WHITE POWDER COATED
ALUMINIUM RAFTER CLIPPING

REAR (NE) ELEVATION:

WHITE PAINTED TIMBER
JOINTERY

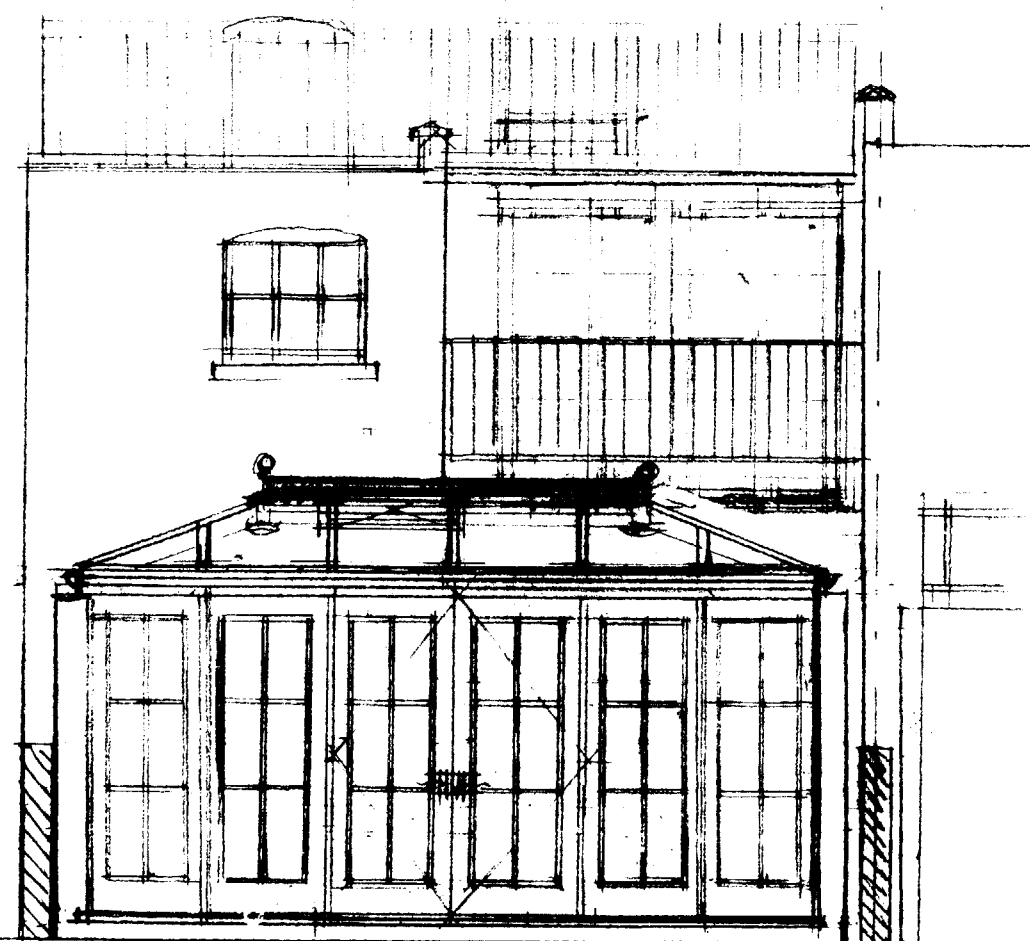

NB: NW ELEVATION SHOWN
SE ELEVATION HANDED

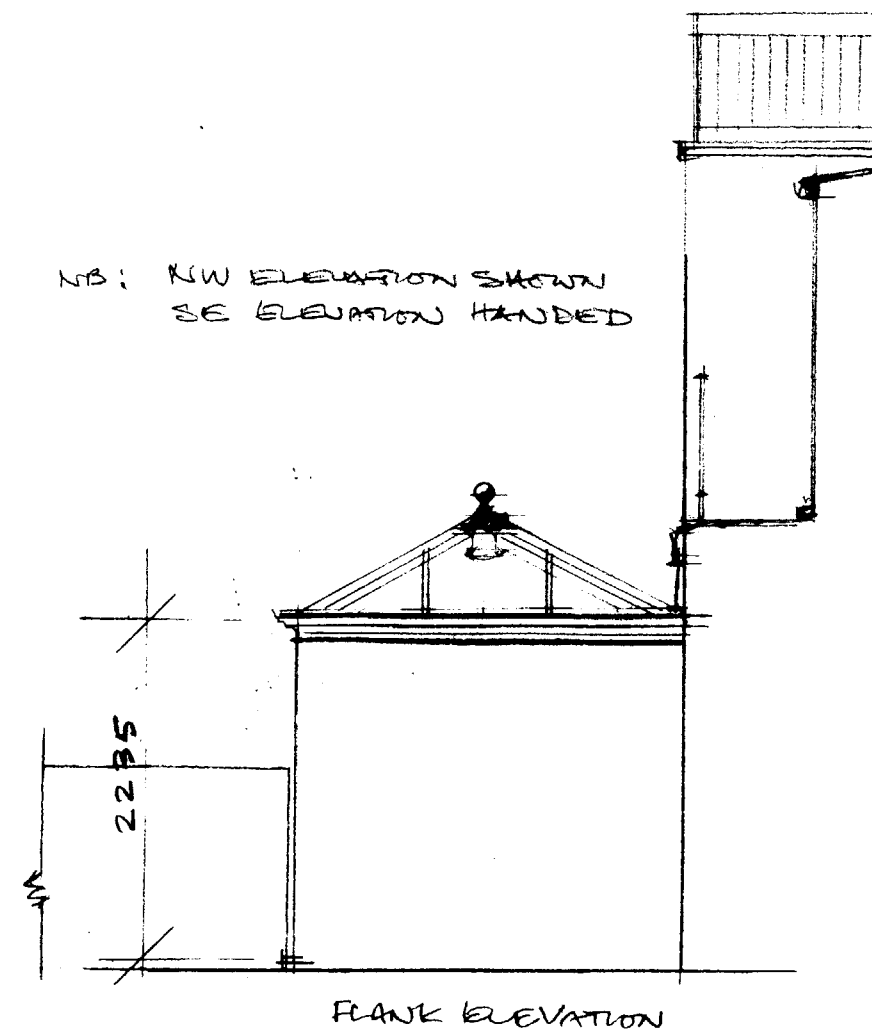

SPECIFICATION

TIMBER	SELECTED HARDWOOD
FINISH	WHITE
ROOF CAPS	WHITE
ROOF GLASS	BOWLE SAFETY
WALL GLASS	BOWLE SAFETY
GLASS JOINT	NONE
ROOF VENTS	2nd manner
TIES	NONE
BRASSWARE	STANDARD
WINDOW BOARD	WHITE
RAINWATER GOODS	STANDARD
DRAINAGE	TO EXIST
FLOOR LEVEL	AS HOUSE
ACCESS	CREAM
ORIENTATION	NORTH EAST
EXTRAS	NONE
NOTES	
CLIENT	BREACH
SITE	28A MANOT RD LONDON NW1 8LN
TEL No.	07768 95 0045
SCALE	1:50
DRAWN	M. LUD
DATE	24.11.00
DRAWING No.	80.2259.P2

REVISION

Malbrook

BESPOKE CONSERVATORIES

MALBROOK CONSERVATORIES LIMITED
2 KESWICK ROAD • LONDON SW15 2JL
TELEPHONE: 020 8875 1441 • FACSIMILE: 020 8875 1440