

FINISH TO SIDE OF GARAGE
TO CLIENT APPROVAL

1000

GARAGE
+09.25

AA

Drainage channel

FALL

FALL

+10.00

Exst opening

Pergola cut back from frontage
to Redington Road elevation
(shown dotted)

Electrically operated sliding gate.

AA

Gap between pier and wall
to be adjusted to suit gate.

Brickwork under

Boundary wall

Key

- 1 Exst. brick pier on boundary wall
- 2 New 325mm red brick pier to match boundary wall, with engineering bricks below ground, dpm lapped on inner face & turned 150mm above ground with dpc over
- 3 See note 2 above
- 4 All timber to have shaped ends, sizes & fixings to Struct Eng drgs/spec joists to be laid on engineering quality BOE
- 5 All timber rails to have shaped ends & to note 4 above
- 6 New 100mm brick retaining wall in reds to match boundary wall with below ground brickwork in engineering bricks inc BOE & as note 2 above
- 7 Retaining wall adjacent to boundary wall with N0 19 Redington Rd.
- 8 Top of concrete coping to garage
- 9 Concrete block pavers herringbone pattern, & laid in accordance with manufact. recommendations & to Table D1/D2 BS 7533 Part 3 1997 colour & pattern to client approval
- 10 Structural support to driveway, piers, walls etc. all to Struct Eng drgs/dtls/spec
- 11 All BOE to be bedded on Expanet Exmet & laid in accordance with manufac. instructions

P NIX0103100K2

Rev.	Date.	Amendments.	Rev.	Date.	Amendments.	Status stamp.	Notes.	Client.	Project title.	Shaheen Haq Associates 78 Fonthill Road London N4 3HT Tel: 020 7263 0635 Fax: 020 7281 1310 email: This drawing is the copyright of Shaheen Haq Associates			
A	10.05.01	Pergola adjusted to not be viewable from street Point 11 added to notes					1. Where applicable, this drawing is to be read in conjunction with Shaheen Haq Associates specification. 2. Do not scale from this drawing. If in doubt, ask! 3. All dimensions to be checked on site prior to commencement of works. Contractor to report back any discrepancies found in site conditions. 4. These drawings are not to be copied or reused without the written consent of Shaheen Haq Associates	Kenley Overseas Ltd. Notes and comments.	Flat 1 20 Heathdrive London NW3 Drawing title: PlanThru' Open Pergola				
									Scale: 1:50 @ A3 0 250 500 750 1000 1250mm	Size: A3	Date: 01.03.01	Drawn: SHA	Checked: Authorised: Revision: A.

Key


- 1 Exst. brick pier on boundary wall
- 2 New 325mm red brick pier to match boundary wall, with engineering bricks below ground ground, dpm lapped on inner face & turned 150mm above ground with dpc over
- 3 See note 2 above
- 4 All timber to have shaped ends, sizes & fixings to Struct Eng drgs/spec joists to be laid on engineering quality BOE
- 5 All timber rails to have shaped ends & to note 4 above
- 6 New 100mm brick retaining wall in reds to match boundary wall with below ground brickwork in engineering bricks inc BOE & as note 2 above
- 7 Retaining wall adjacent to boundary wall with N0 19 Redington Rd.
- 8 Top of concrete coping to garage
- 9 Concrete block pavers herringbone pattern, & laid in accordance with manufac. recommendations & to Table D1/D2 BS 7533 Part 3 1997 color & pattern to client approval
- 10 Strucural support to driveway, piers, walls etc. all to Struct Eng drgs/dtls/spec
- 11 All BOE to be bedded on Expamet Exmet & laid in accordance with manufac. instructions

Runners on wallplates at edges only

Pergola lowered

FOR FIXING OF RAILS AT THIS POINT SEE STRUCT ENG DTLS/DRGS/SPEC

Assumed sight line

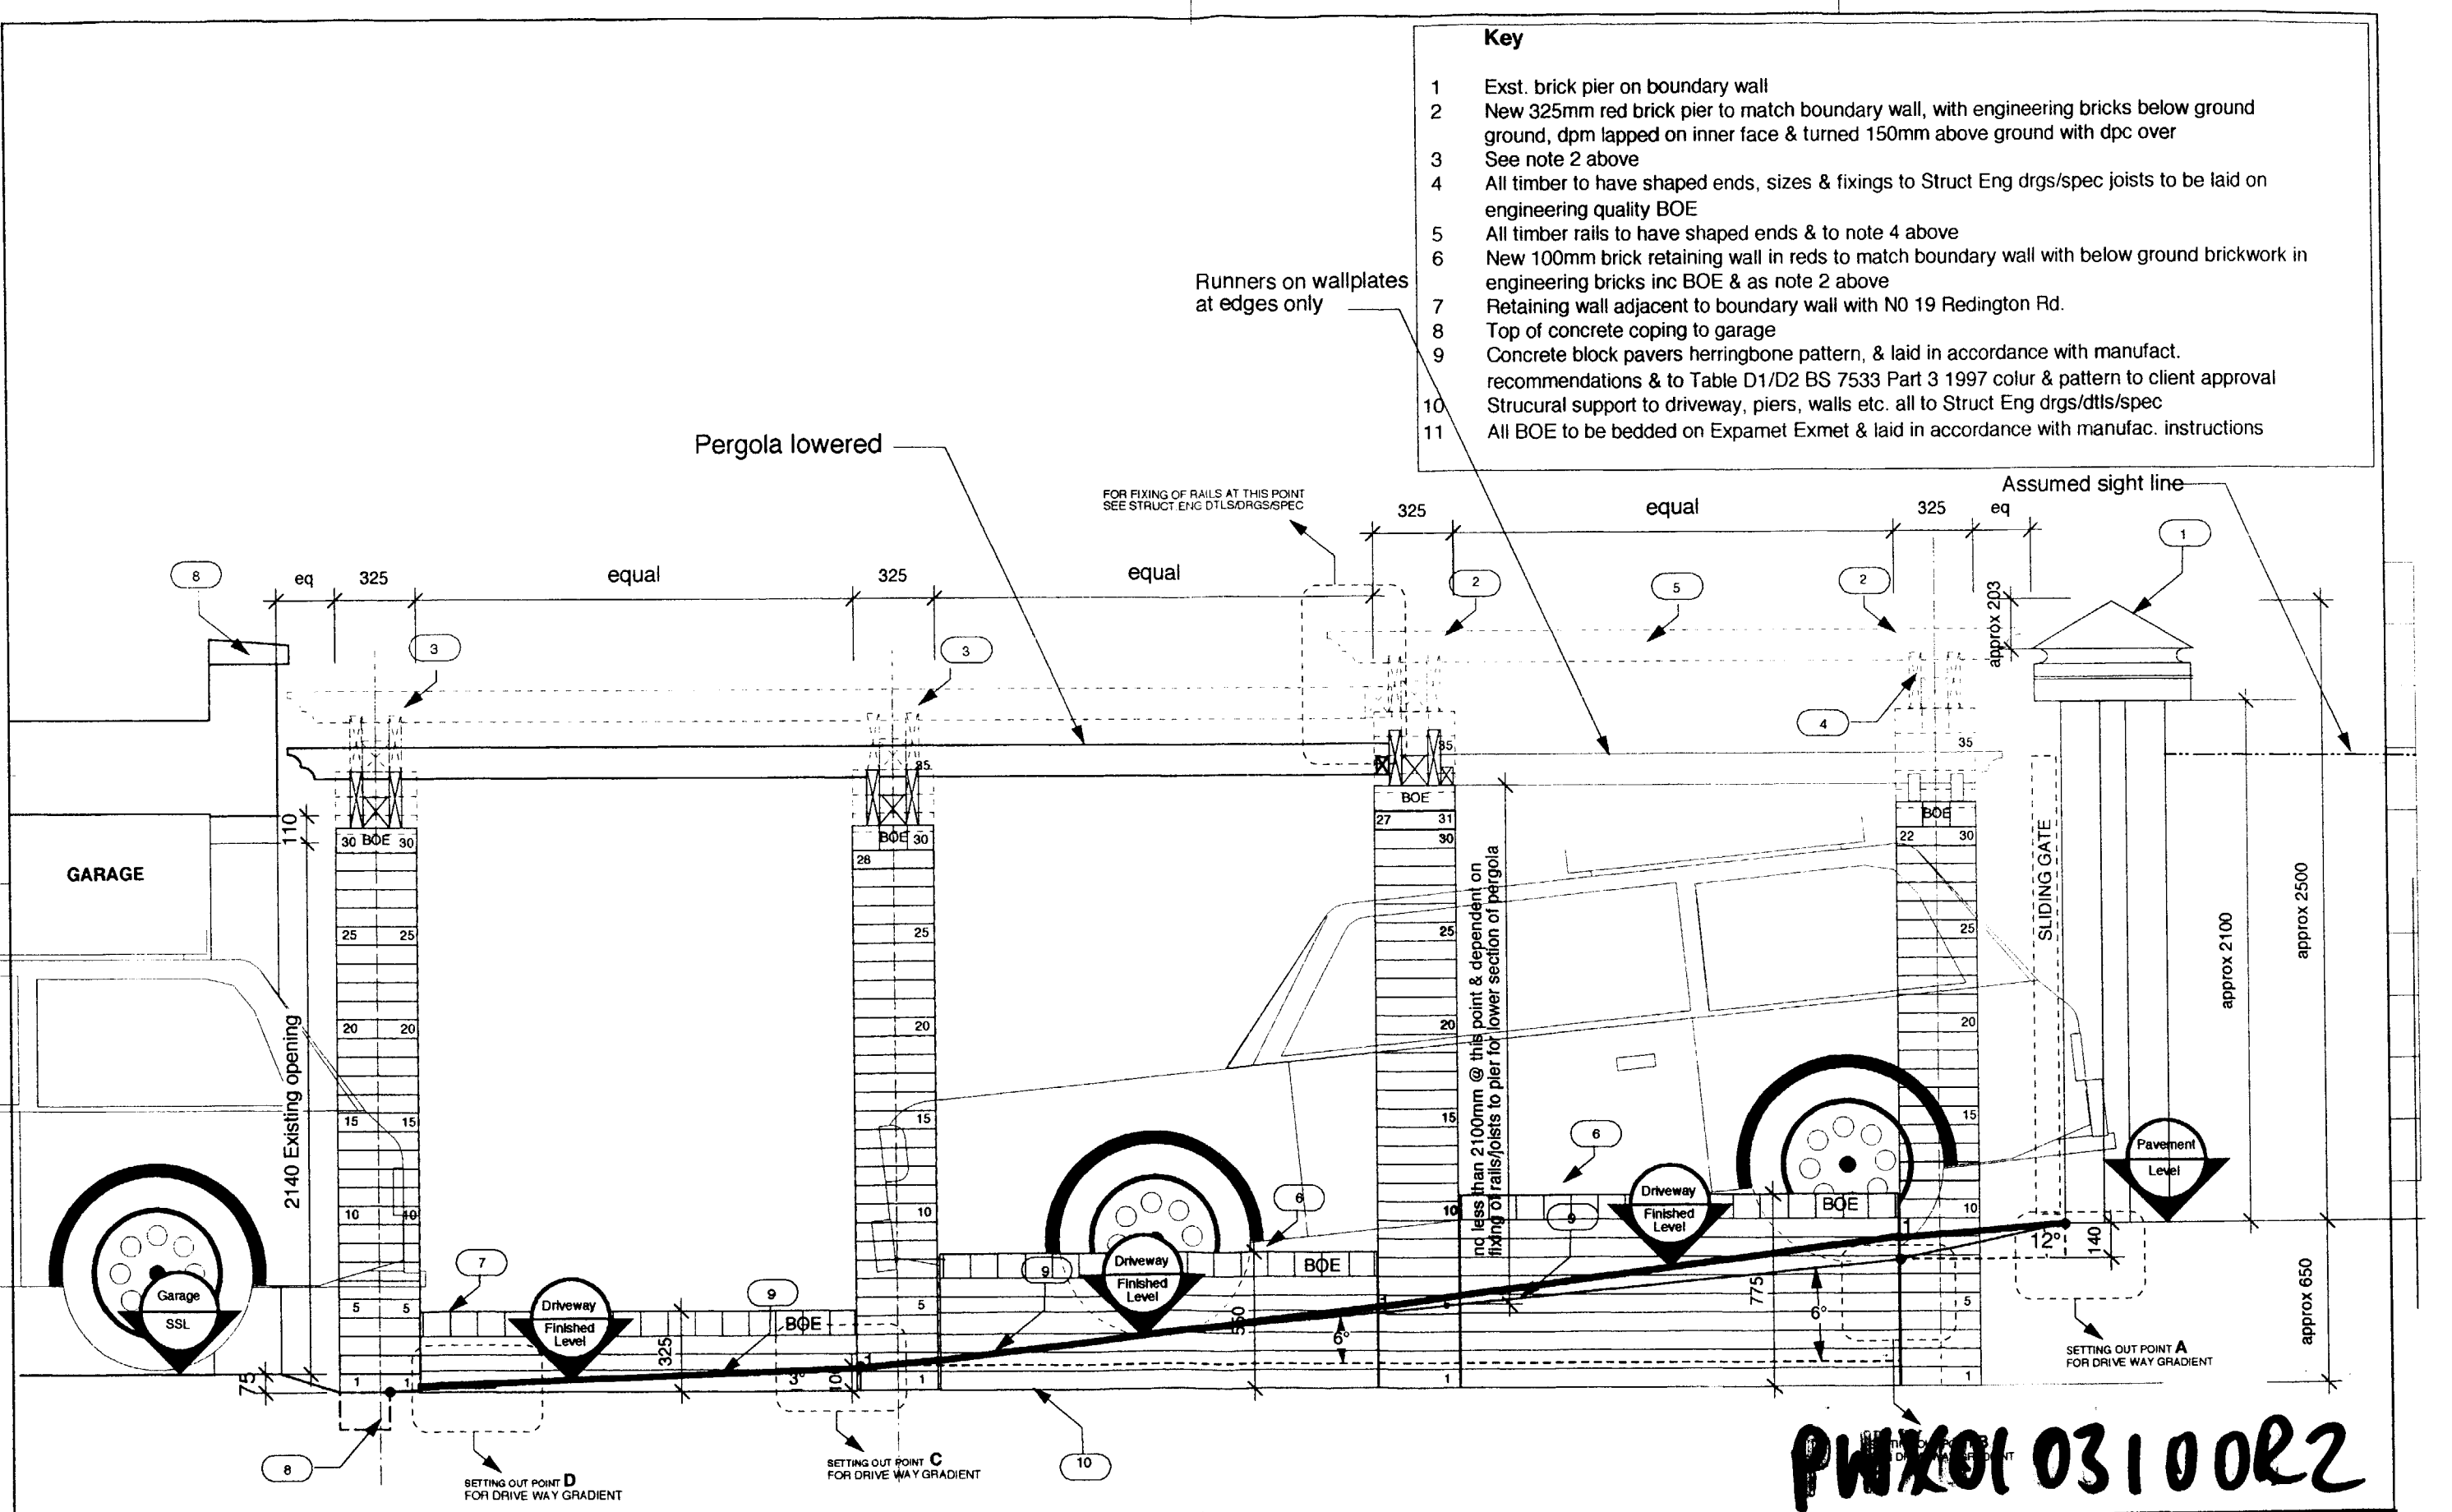

Rev.	Date.	Amendments.	Rev.	Date.	Amendments.	Status stamp.	Notes.	Client.	Project title.	Shaheen Haq Associates				
A	10.05.01	Pergola height reduced so as not to be visible from Reddington Road. Point 11 added					1. Where applicable, this drawing is to be read in conjunction with Shaheen Haq Associates specification. 2. Do not scale from this drawing. If in doubt, ask! 3. All dimensions to be checked on site prior to commencement of works. Contractor to report back any discrepancies found in site conditions. 4. These drawings are not to be copied or reused without the written consent of Shaheen Haq Associates	Kenley Overseas Ltd.	Flat 1 20 Heathdrive London NW3	78 Fonthill Road London N4 3HT Tel: 020 7263 0635 Fax: 020 7281 1310 email: This drawing is the copyright of Shaheen Haq Associates				
								Notes and comments.	Drawing title.	Job No.	Drawing No.	Revision.		
									Section A-A Thru" Open Pergola	202	09(PL)07	A.		
									Scale: 1-25 @ A3 0 125 250 375 500 625mm	Size: A3	Date: 01.03.01	Drawn: SHA	Checked:	Authorised: