


ENGLANDS LANE ELEVATION

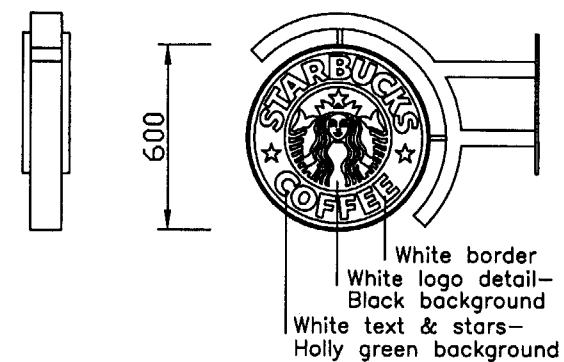

PROJECTING DETAIL  
1:25




WINDOW SIGN DETAIL  
1:25

FASCIA SIGNS 3, OFF  
150mm HIGH FLAT CUT BRONZE LETTERS FIXED TO FASCIA BY LOCATOR FIXINGS.  
SIGN EXTERNALLY ILLUMINATED FROM ABOVE BY SWAN NECK COWL LIGHTING UNITS FINISHED TO MATCH BUILDING COLOUR.

PROJECTING SIGNS 2, OFF  
DOUBLE SIDED INTERNALLY ILLUMINATED PROJECTING BOX SIGNS.  
CIRCULAR ALUMINIUM SIGNCASES FINISHED BLACK.  
WHITE PERSPEX SIGN PANELS DECORATED WITH HOLLY GREEN AND BLACK VINYL CORPORATE LOGO.  
WHITE INTERNAL ILLUMINATION.  
SUPPORT FRAME FABRICATED FROM ALUMINIUM WITH RECTANGULAR PROFILE, ALL FINISHED BLACK.

WINDOW SIGNS 2, OFF  
DOUBLE SIDED INTERNALLY ILLUMINATED SUSPENDED BOX SIGNS.  
CIRCULAR ALUMINIUM SIGNCASES FINISHED BLACK.  
WHITE PERSPEX SIGN PANELS DECORATED WITH HOLLY GREEN AND BLACK VINYL DETAIL. WHITE INTERNAL ILLUMINATION.  
SIGN POSITIONED BEHIND SHOPWINDOW, SUSPENDED FROM CEILING ON RIGID CONDUIT, FINISHED BLACK.

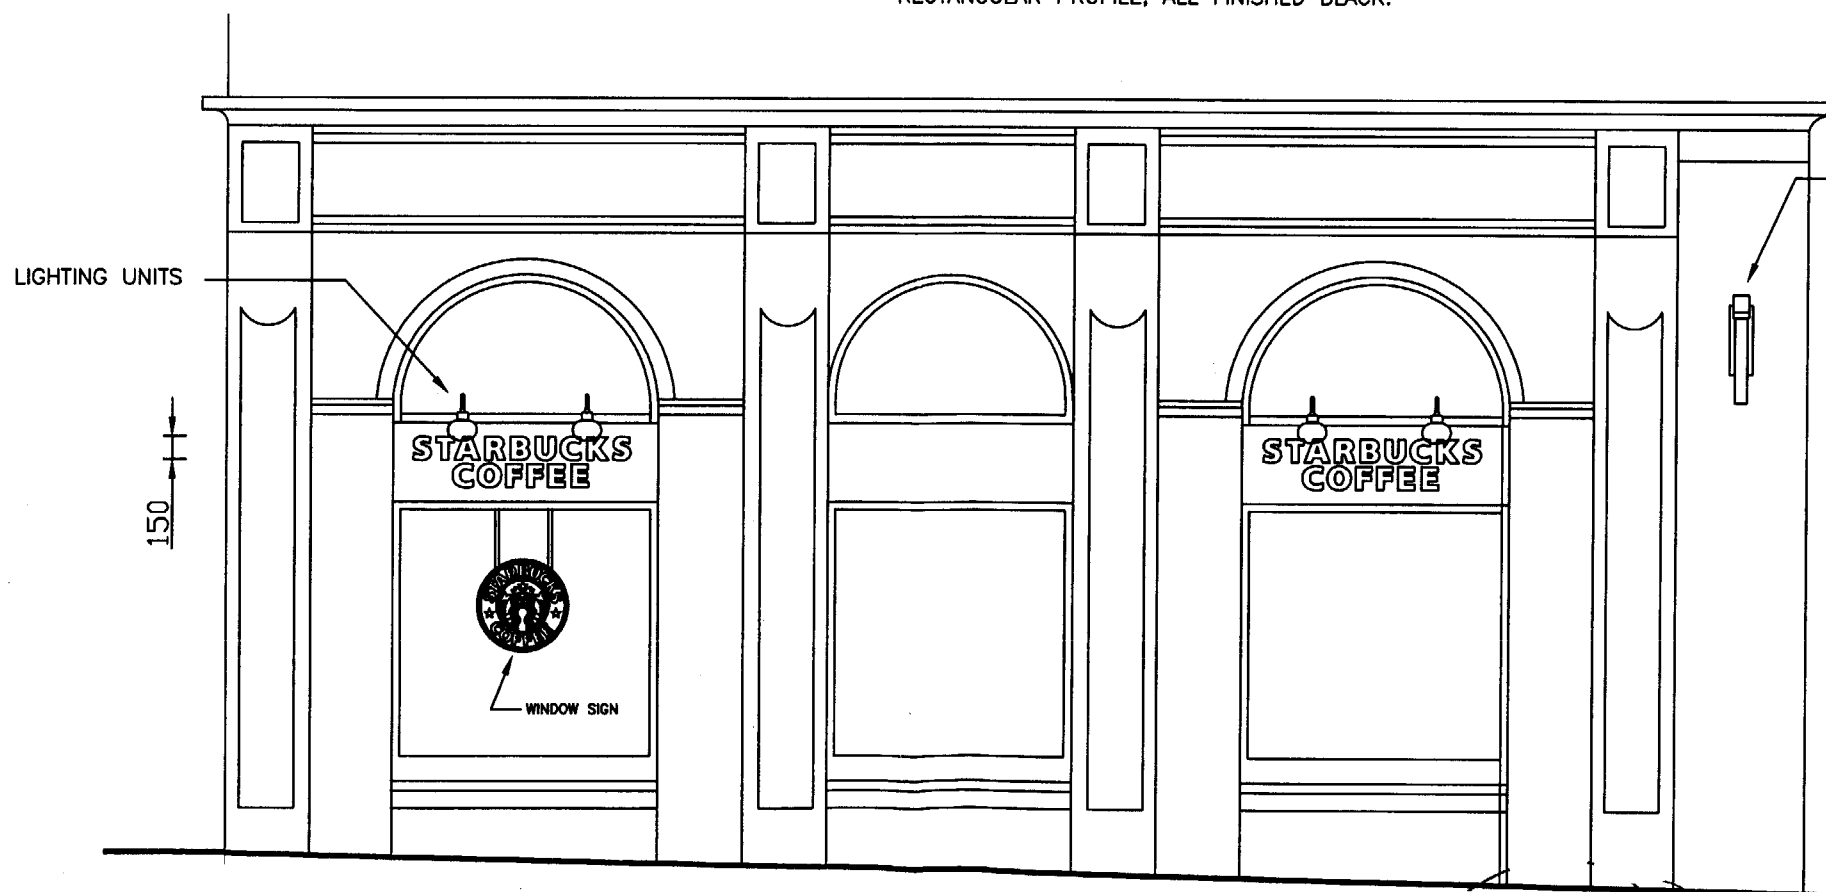

PRIMROSE HILL ELEVATION

PROJECTING  
SIGN

SIDE VIEW


Signlab file = SIGNLAB/MASTERS/  
Laser file = DXF/LASER/

Notes -  
-  
-  
-

**COLLINS SIGNS**



Sewardstone Road  
Waltham Abbey  
Essex EN9 1NZ.  
Telephone : 01992 702000  
Fax : 01992 712111  
E-Mail:  
Internet:  
http://www.

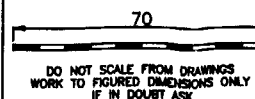

notes...  
23  
124  
24  
23  
22  
35  
24  
5246246246


colour spec.  
paint.  
acrylic.  
vinyl.  
glass.

all dimensions in mm unless otherwise stated  
untoleranced dimensions  
machined = +/- 0.2mm  
fabricated = +/- 1.0mm  
welded = +/- 1.0mm  
3rd angle projection

revision	description	date	by
2	PROJ SIGN ADDED	19/05/00	RO'B
drawn by	RP'OB		
checked			
saved as	L:\ACAD\7411		

client STARBUCKS COFFEE CO  
site 57 ENGLANDS LANE/PRIMROSE HILL  
BELSIZE PARK, LONDON NW3  
drawing title PROPOSED SIGNS  
date 28/05/2000 scale 1:50 (A3)  
drawing no 283/143-1 issue 2

AWX 010 33 58

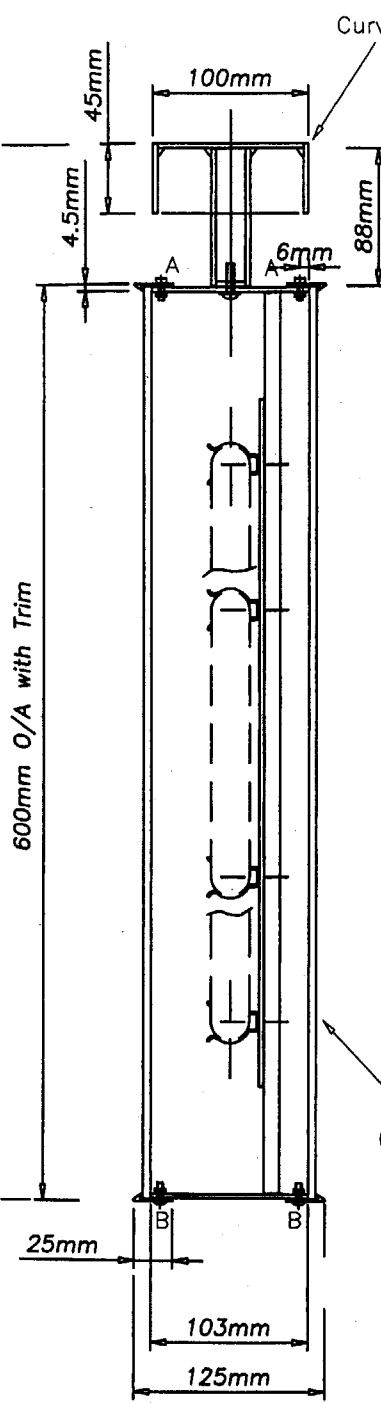

Fixing Support (6) —————  
 Fixing support to have end  
 blanked off and drilled &  
 tap'd. to except M5 Pan  
 hd.screw and washer.

Earth Bonding  
Stud (24)

### FIXING BRACKET


Back plate - 6mm Aluminium (4)  
drilled with 4 off 10mm dia  
clearance holes, Ctrs. 'C'  
and fitted with 2 off horizontal arms.

Horizontal arms - 50.8x50.8x3.25 <sup>(5)</sup>  
Aluminium Hollow Square Tube  
tack-welded into positions shown.  
Lower arm fitted with a 6mm thk.  
Al. internal plate drilled with 1 off  
26mm dia hole.

Curved Channel - 3mm Ali. ③ fitted with ends.

Fixing Supports - 25.4x3.2mm Ali.  
Round Tube, ⑥ threaded at ends.  
Horizontal support to be fitted thru'  
plate in arm and tack-welded in  
position.  
Top support tack-welded to  
channel.

Complete bracket and fixings  
finished Matt Black. (23)

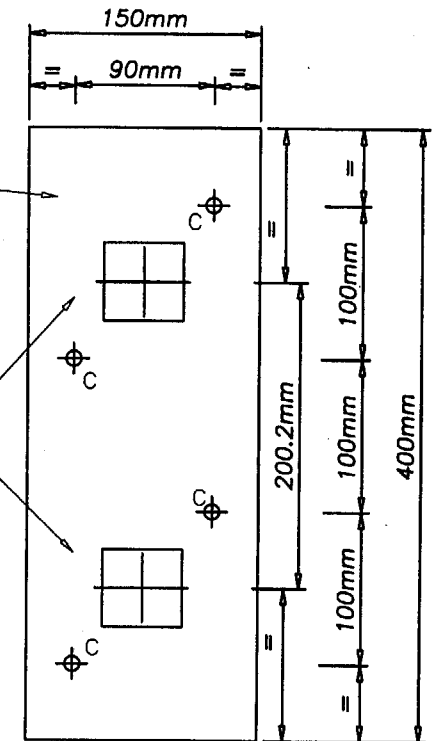

Back Plate (4)

Horizontal Arms (

- Alternate grommets  
Cable entry/exit to be  
plugged when not in  
use.

CIRCULAR SIGN

Circular Body Ring - 2.5mm Aluminium (1)  
finished internally White and externally  
Matt Black. (23)  
Ring fitted with 2 off 10x10x2mm Ali.angles  
590mm long to take 3mm clear Darvic disc (11)  
rivetted into position shown = Tube and  
Geartray Supports.

Front Faces - Flat cut 5mm Opal 2415 Plexiglas (8) with face decorated applied long life translucent vinyl. (9)(10).


Front Face panels to have Black flexible Retaining Trim (Silvatrim 981001) (2) moulded around and adhered to outer edge of panel.

Face Trim fitted to Circular Body Ring via M4  
hex hd.screws 10mm long into hankbushes (15)(14)  
Ctrs 'A' & M4 pan hd screws 10mm long into  
hankbushes, Ctrs 'B'. (12)(14)

Circular sign fitted to bracket via 25mm  
Conduit nuts (galvanised) (7)

*Illumination* =


1 off Circular Fluorescent Tube 08x22w  
Warmwhite & 1 off Circular Fluorescent Tube  
16X40w Warmwhite with Ballasts, Chokes &  
Fuse blocks to suit. (18)(19)(20)

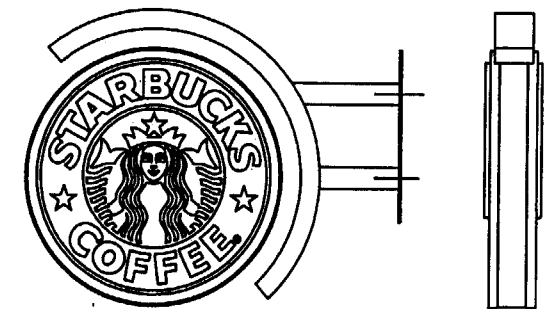

OUTER/VINYL FILE:-  
/SIGNLAB/MASTER/S/STARBUCKS/600\_NEWTRIM\_PROJ.CDL

```
file = SIGNLAB/MASTERS/
ile = DXF/LASER/
```

## COLLINS SIGNS

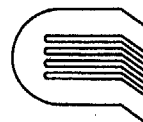

Sewardstone Road  
Waltham Abbey  
Essex EN9 1NZ.

Telephone : 01992 702000  
Fax : 01992 712111

**E-Mail:**

Internet:  
<http://www.>

35

DO NOT SCALE FROM DRAWINGS  
WORK TO FIGURED DIMENSIONS ONLY  
IF IN DOUBT ASK

notes.

colour spec.

- paint

acryl

vinyl
-------

—

all dimensions in mm  
unless otherwise stated

untoleranced dimensions  
machined to  $\pm 0.005$

fabricated =  $\pm$  1.0mm  
welded =  $\pm$  1.0mm



3rd angle projection

3	FIVE HOLES ADDED FOUR TWO TWO FOURTH IN.	610.80	Moj						
2	TWO PAYS WERE TRIMMED NINE HOLE IN TWO ADDED	267.90	Moj						
revision	description	date	revised by						
drawn by Moj									
w/o/enq no. 18982									
checked ACAD/7207 ch14/cf									

client Starbucks  
site Various  
drawing title 600mm dia. D/side  
New Trim Protection Sign  
date 22.2.2000 scale 1:5

drawing no	issue
<u>253/135</u>	<u>1</u>

AWX 0103358



Existing



Proposed



**HANGING SIGN x2**

Size: 600mm dia logo box

Double sided aluminium sign with acrylic faces

Internally illuminated

All metal work painted black

Vinyl graphics

Copy white with holly green # 230-76 background

Logo white with black # 230-22 background



**PROJECTING SIGN 2 off**

Size: 600mm dia logo box

Double sided aluminium sign

Internally illuminated

All metal work painted black

Vinyl graphics

Copy white with holly green # 230-76 background

Logo white with black # 230-22 background

STARBUCKS  
COFFEE

BRONZE LETTERS x 3

Size 150mm cap.ht.

Flat cut bronze letters stood off  
fascia by locators.

Externally illuminated via 150mm dia.  
Cowl lights - 2 off per. set of letters.  
Colour of cowl lights to match building  
background.

AWX 0103358

Drawing No 21111250\_03  
Revision D  
CD number 46  
Date 11/04/00  
Department Sales Support  
Contact name Roger Spoors  
Client Starbucks  
Subject Belsize Park  
Primrose Hill  
London

Revision Notes  
Rev D 06/07/00  
Add projecting sign on L & R Elev  
Cowl light added 11/04/00

