



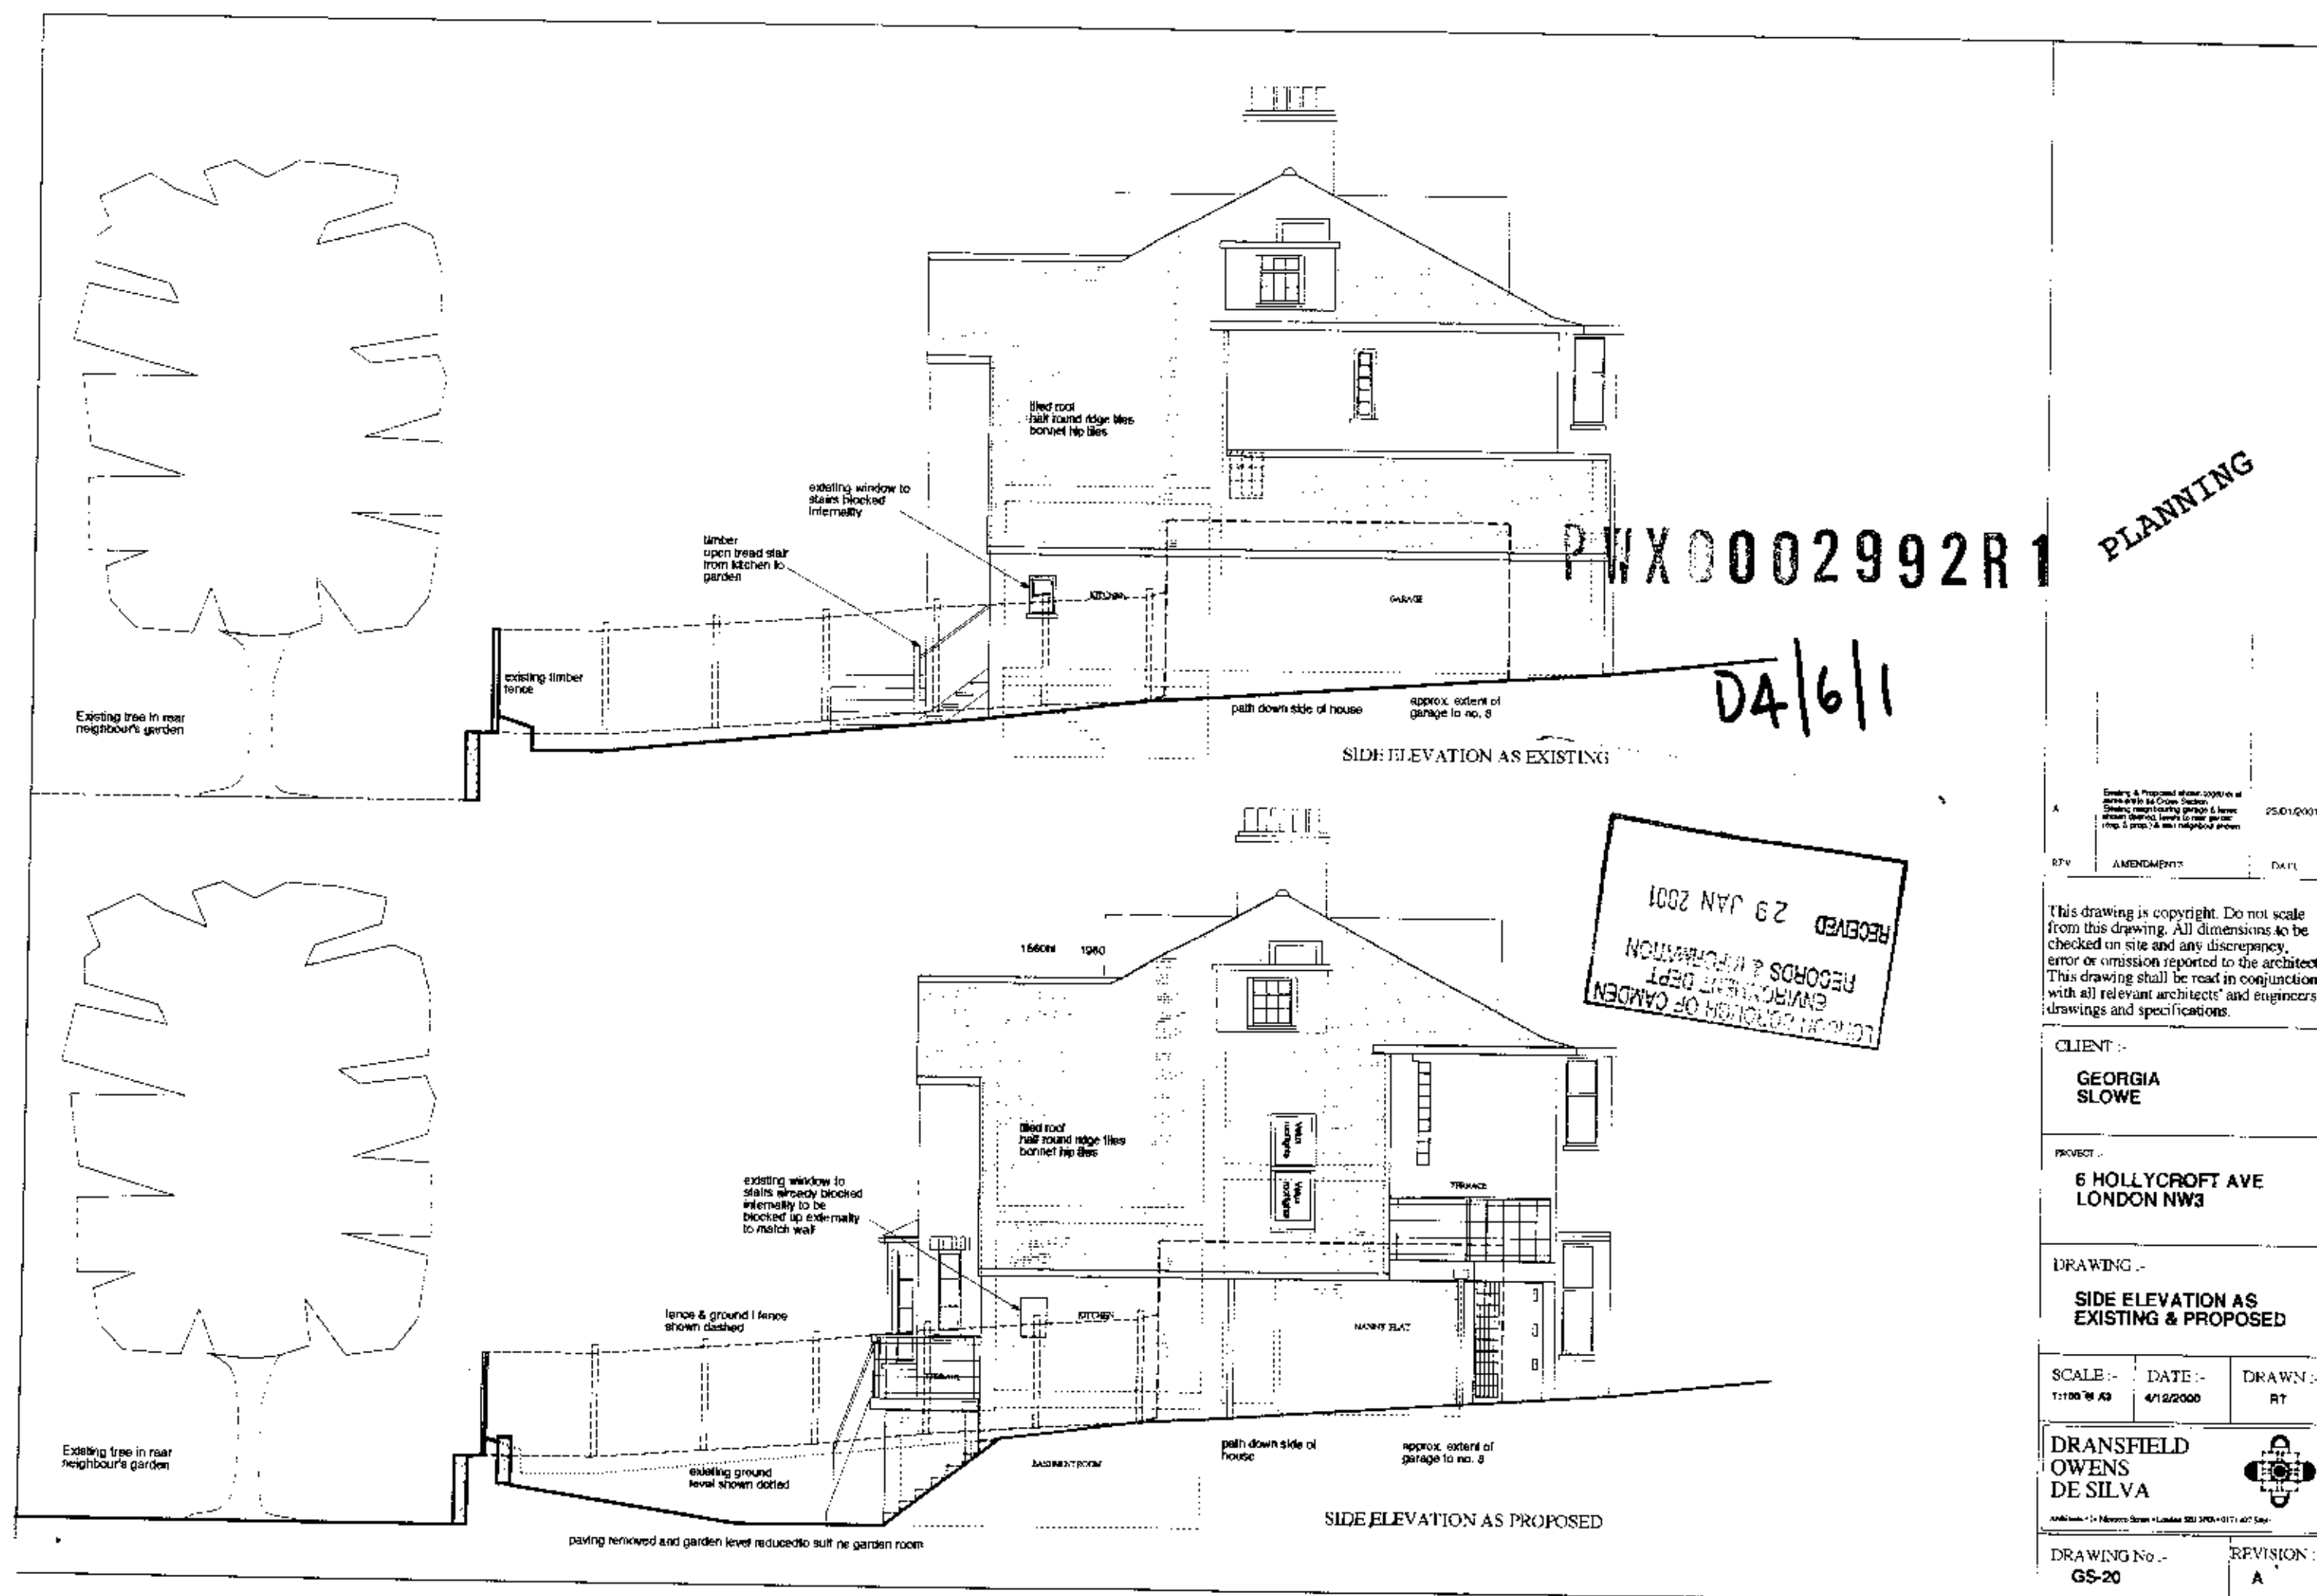

BASEMENT & BACK GARDEN PLAN AS PROPOSED

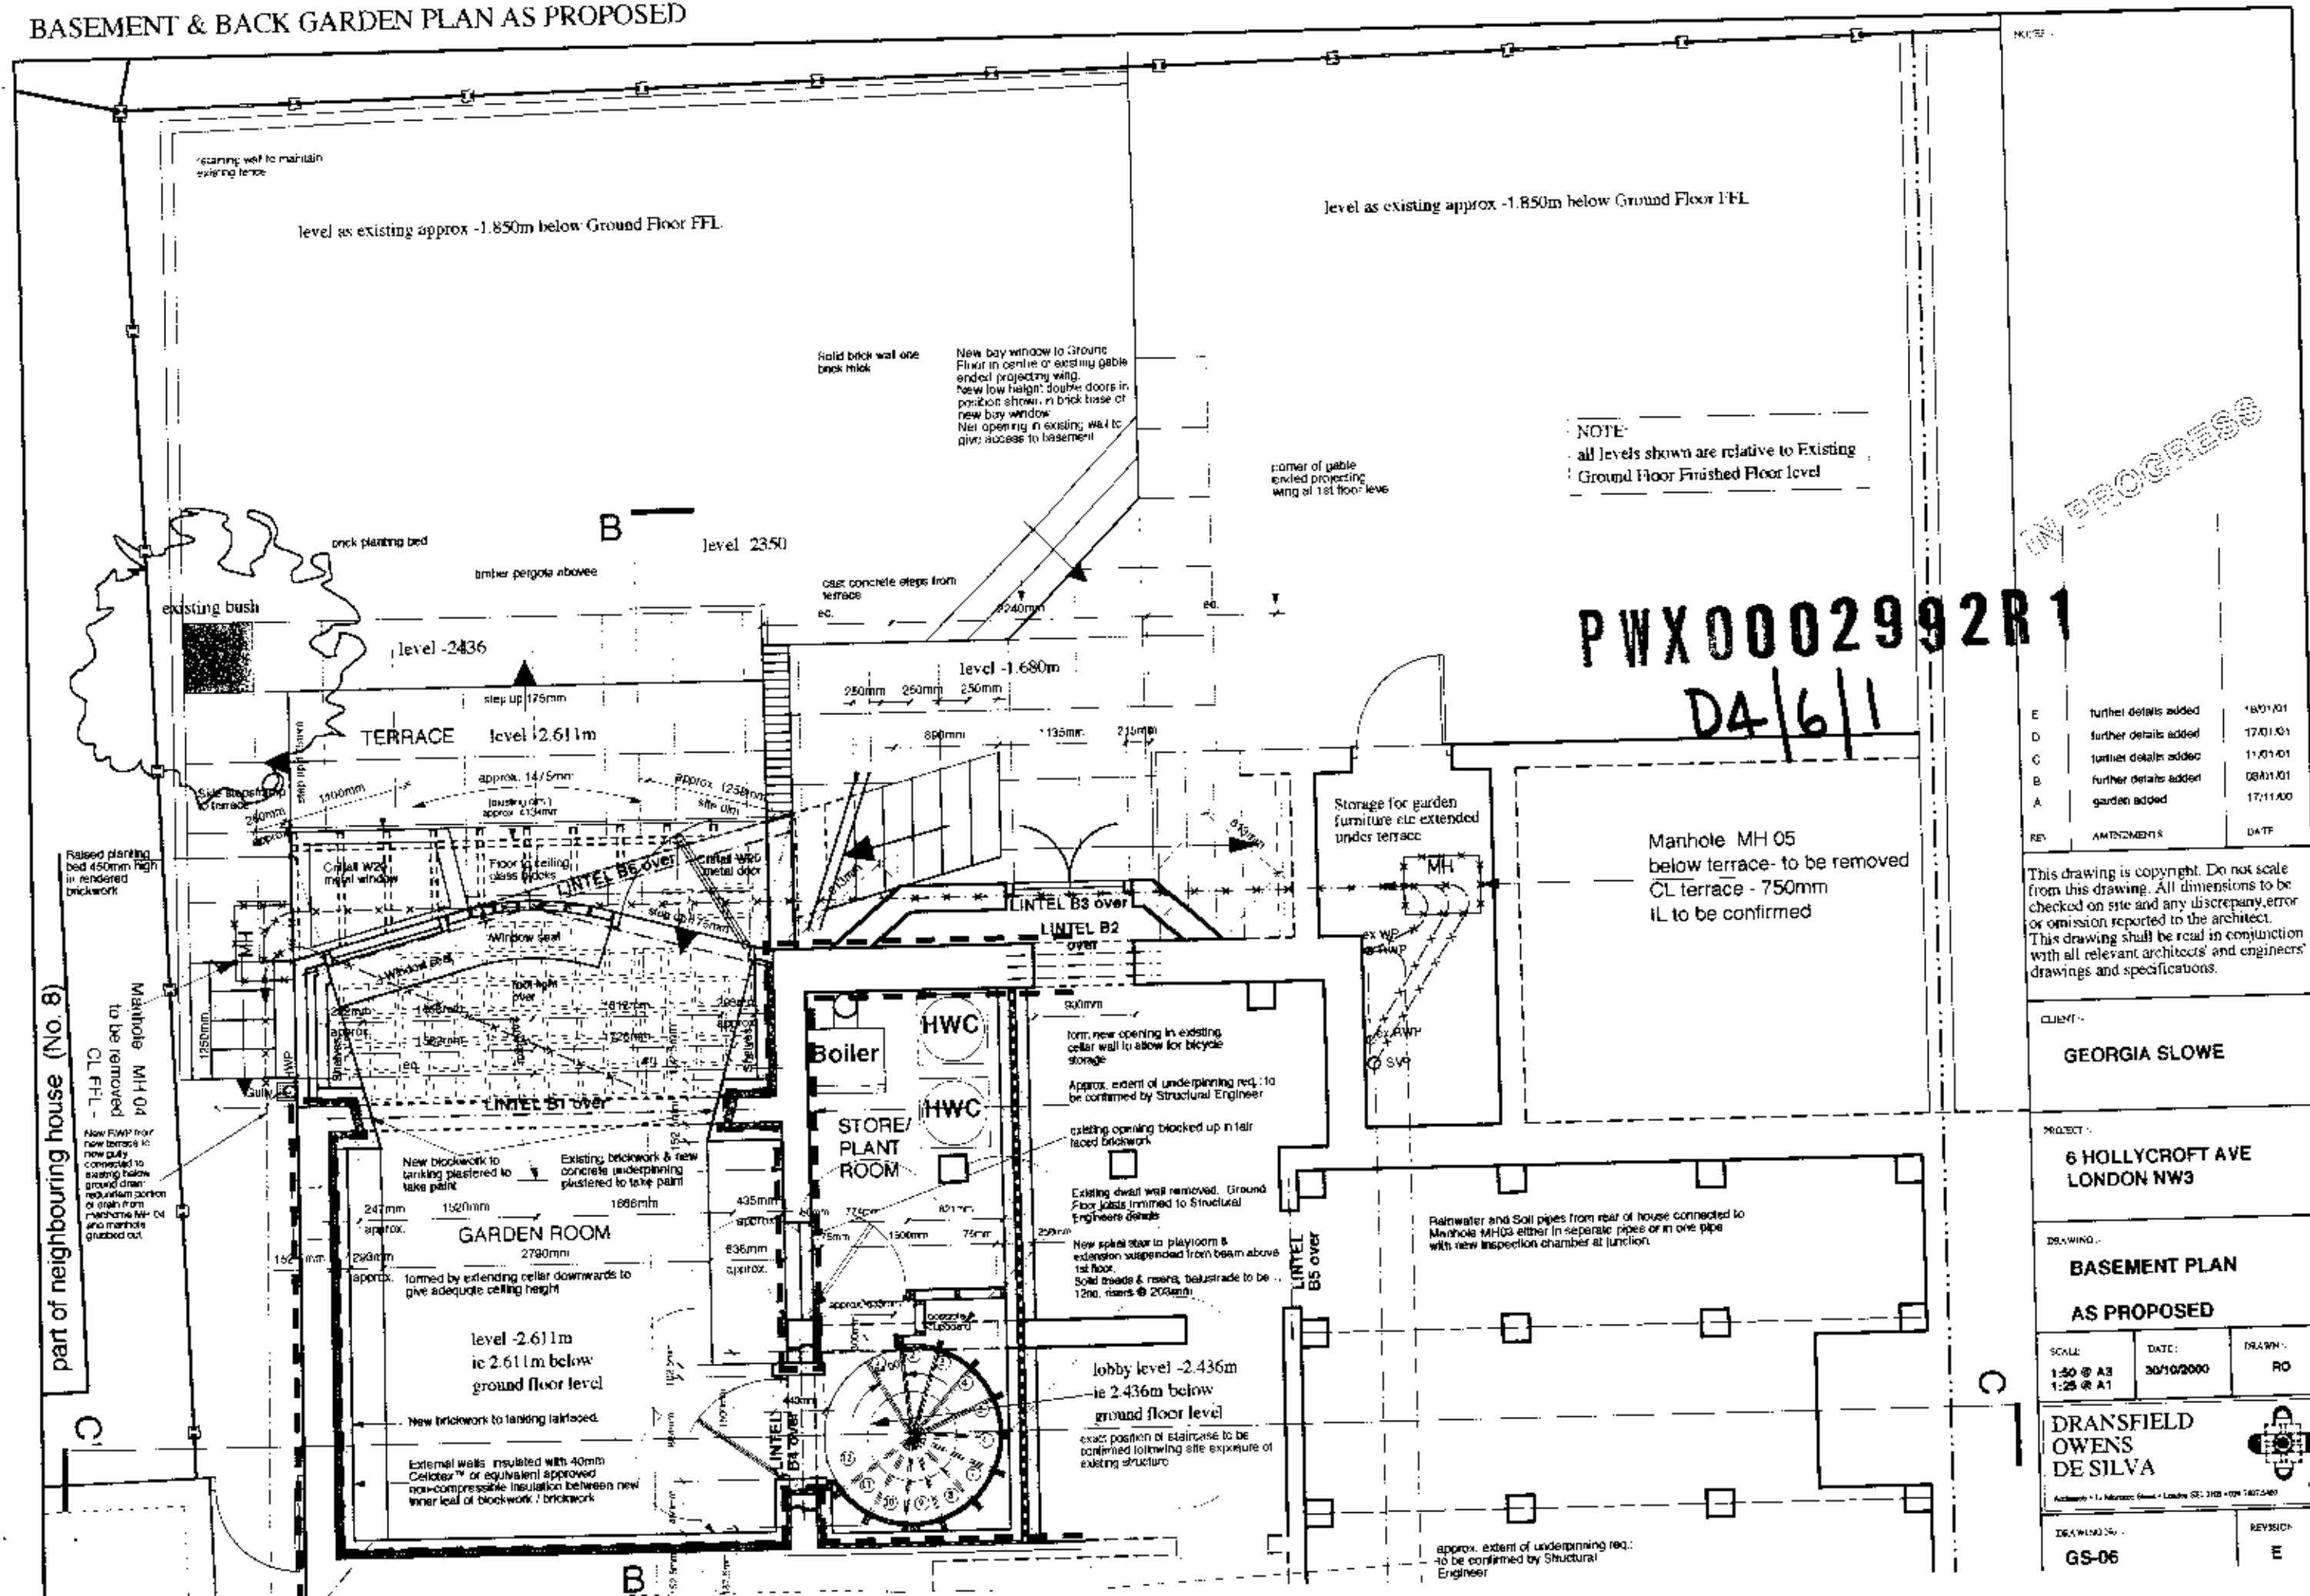

PWX0002992R1

DA 6 1

E	further details added	18/01/01
D	further details added	17/01/01
C	further details added	11/01/01
B	further details added	08/01/01
A	garden added	17/11/00
REV	AMENDMENTS	DATE

This drawing is copyright. Do not scale from this drawing. All dimensions to be checked on site and any discrepancy, error or omission reported to the architect. This drawing shall be read in conjunction with all relevant architects' and engineers' drawings and specifications.

CLIENT -
GEORGIA SLOWE


PROJECT :
6 HOLLYCROFT AVE
LONDON NW3

BASEMENT PLAN
AS PROPOSED


SCALE: 1:50 @ A3 1:25 @ A1	DATE: 30/10/2000	DRAWN: RO
----------------------------------	---------------------	--------------

**DRANSFIELD
OWENS
DE SILVA**


DESIGNATION GS-06	REVISION E
-----------------------------	----------------------

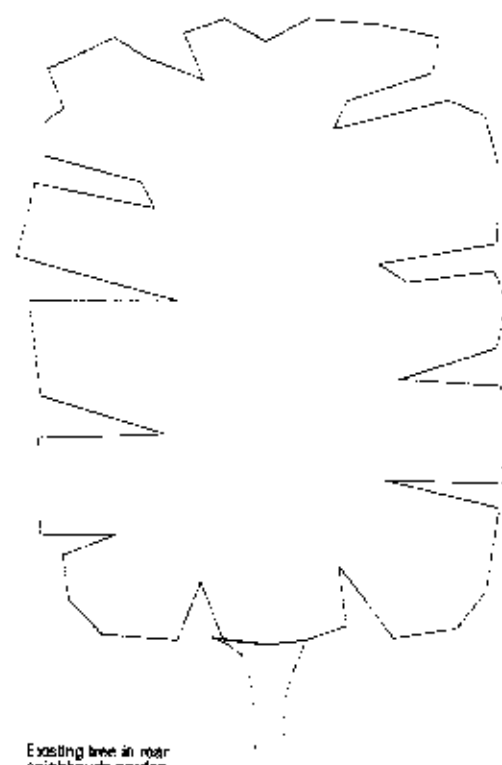


Existing tree in rear neighbour's garden

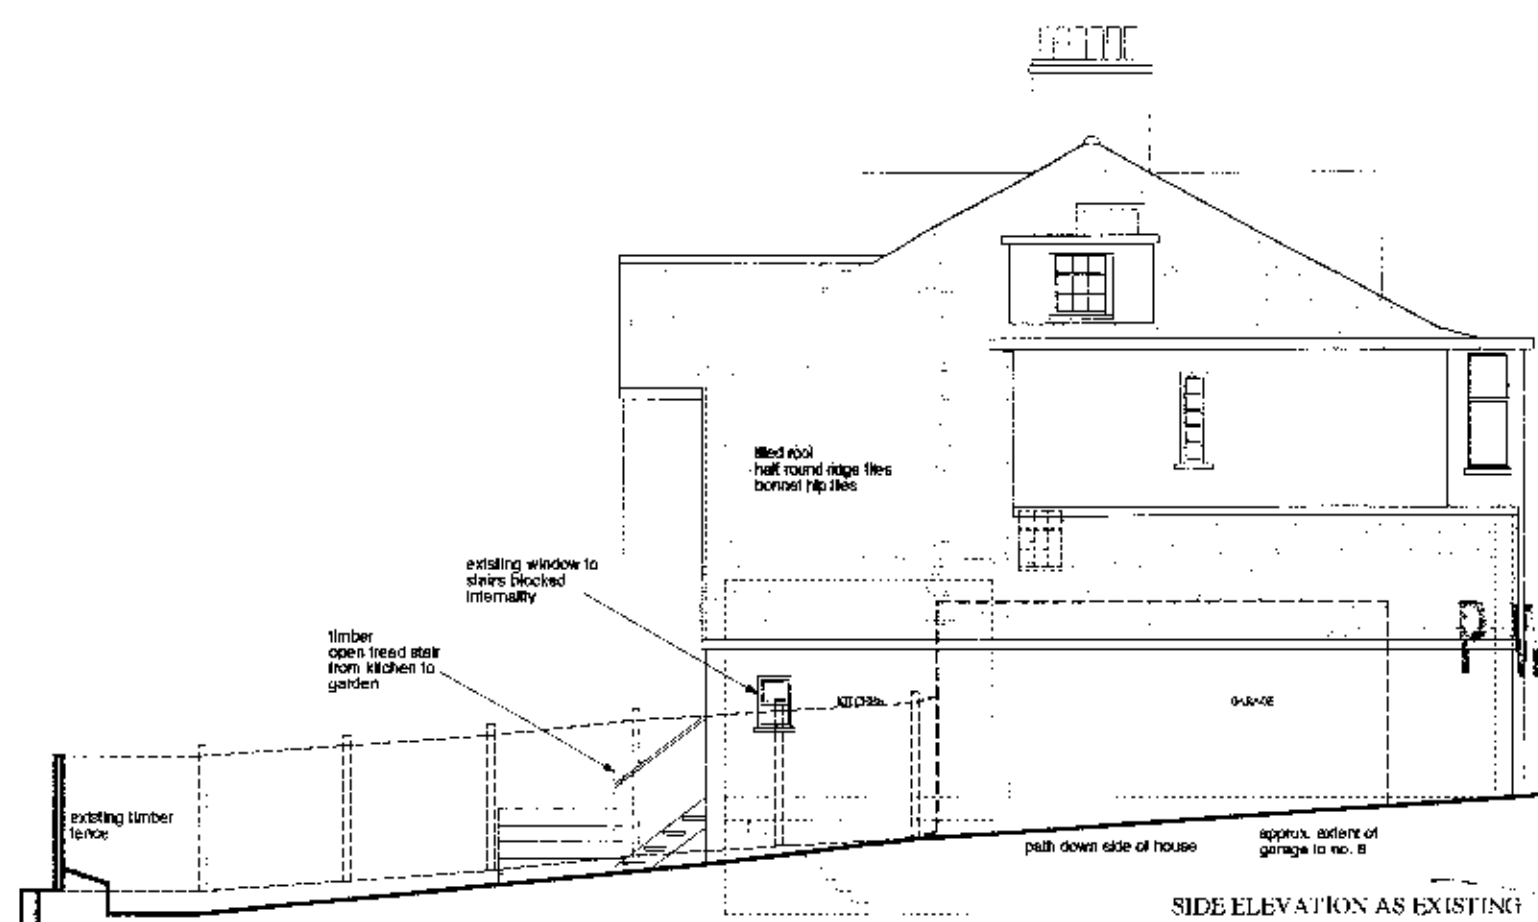

SIDE ELEVATION AS EXISTING

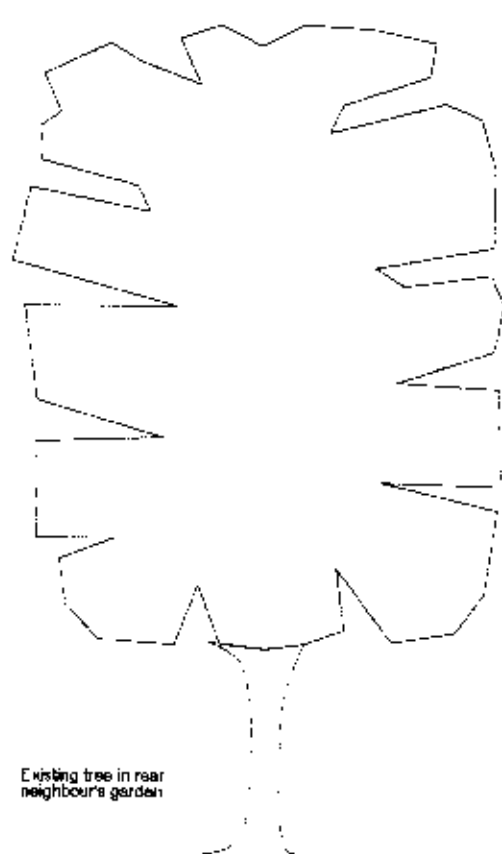

Existing tree in rear neighbour's garden

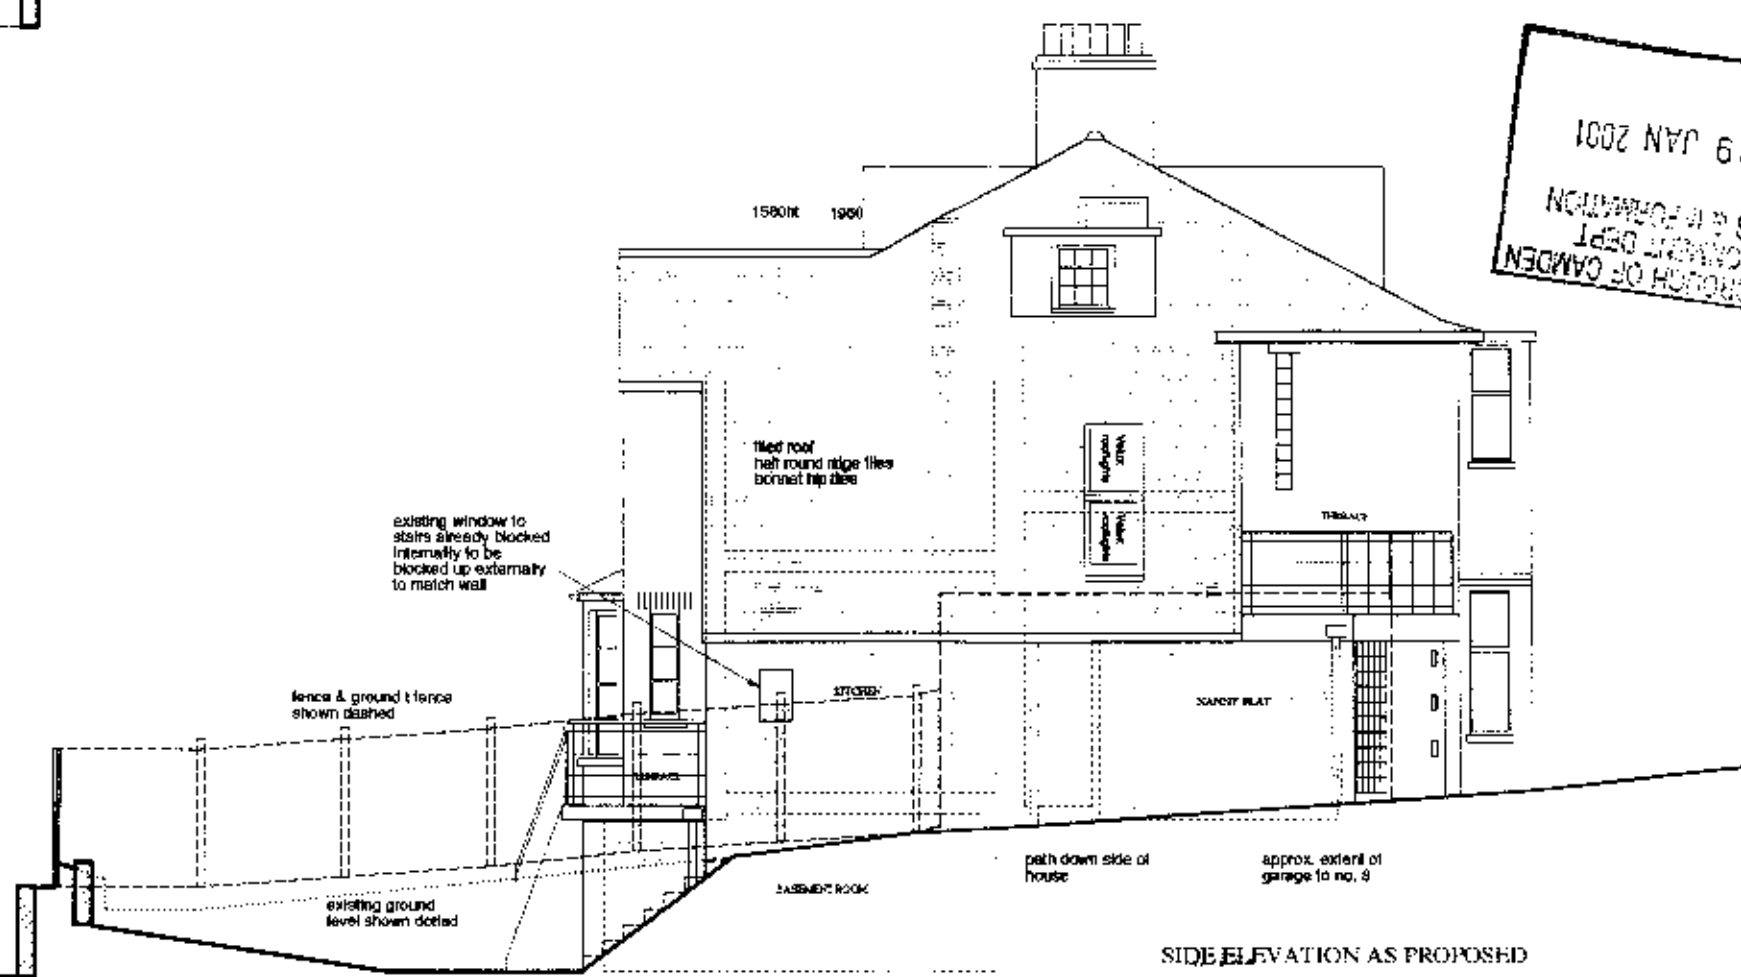

SIDE ELEVATION AS PROPOSED

PWX0002992R1

D4/6/1

RECEIVED
29 JAN 2001
RECORDS & INFORMATION
LONDON BOROUGH OF CAMDEN

PLANNING

A	Existing & proposed shown together as per section in Green Section Existing north facing garage & fence shown dashed, levels to rear garden (top & bottom) & rear neighbour shown	25/11/2001
REV	AMENDMENTS	DATE

This drawing is copyright. Do not scale from this drawing. All dimensions to be checked on site and any discrepancy, error or omission reported to the architect. This drawing shall be read in conjunction with all relevant architects' and engineers' drawings and specifications.

CLIENT :- GEORGIA SLOWE		
PROJECT :- 6 HOLLYCROFT AVE LONDON NW3		
DRAWING :- SIDE ELEVATION AS EXISTING & PROPOSED		
SCALE :- 1:100 To A4	DATE :- 4/12/2000	DRAWN :- RT
DRANSFIELD OWENS DE SILVA Architects + Interior Design + London SE1 8EP + (0171) 4071440		
DRAWING No :- GS-20		REVISION :- A