





A	Size of extension reduced	Sep 2001
32*	AMENDMENTS	DATE
Detail of proposed extension to be made in the letter. A statement to be made in the letter any drawings made or amended must be included. The drawing shall be made in accordance with the relevant standards and approved drawings and specifications.		
CLIENT GEORGIA SLOWE		
PROPERTY 8 Hollycroft Ave London NW3		
DRAWING PROPOSED PLANS AND ELEVATION		
SCALE 1:50 @ A1 1:100 @ A3	DATE 7/08/2000	DRAWN ROND
DRANSFIELD OWENS DE SILVA 		
1/2000 Scale Drawing - 1/2000 Scale - 1/2000 Scale - 1/2000 Scale		
DRAWING NO. REVISION GSI/ P/ 02 A		


PWX0002885
D4161

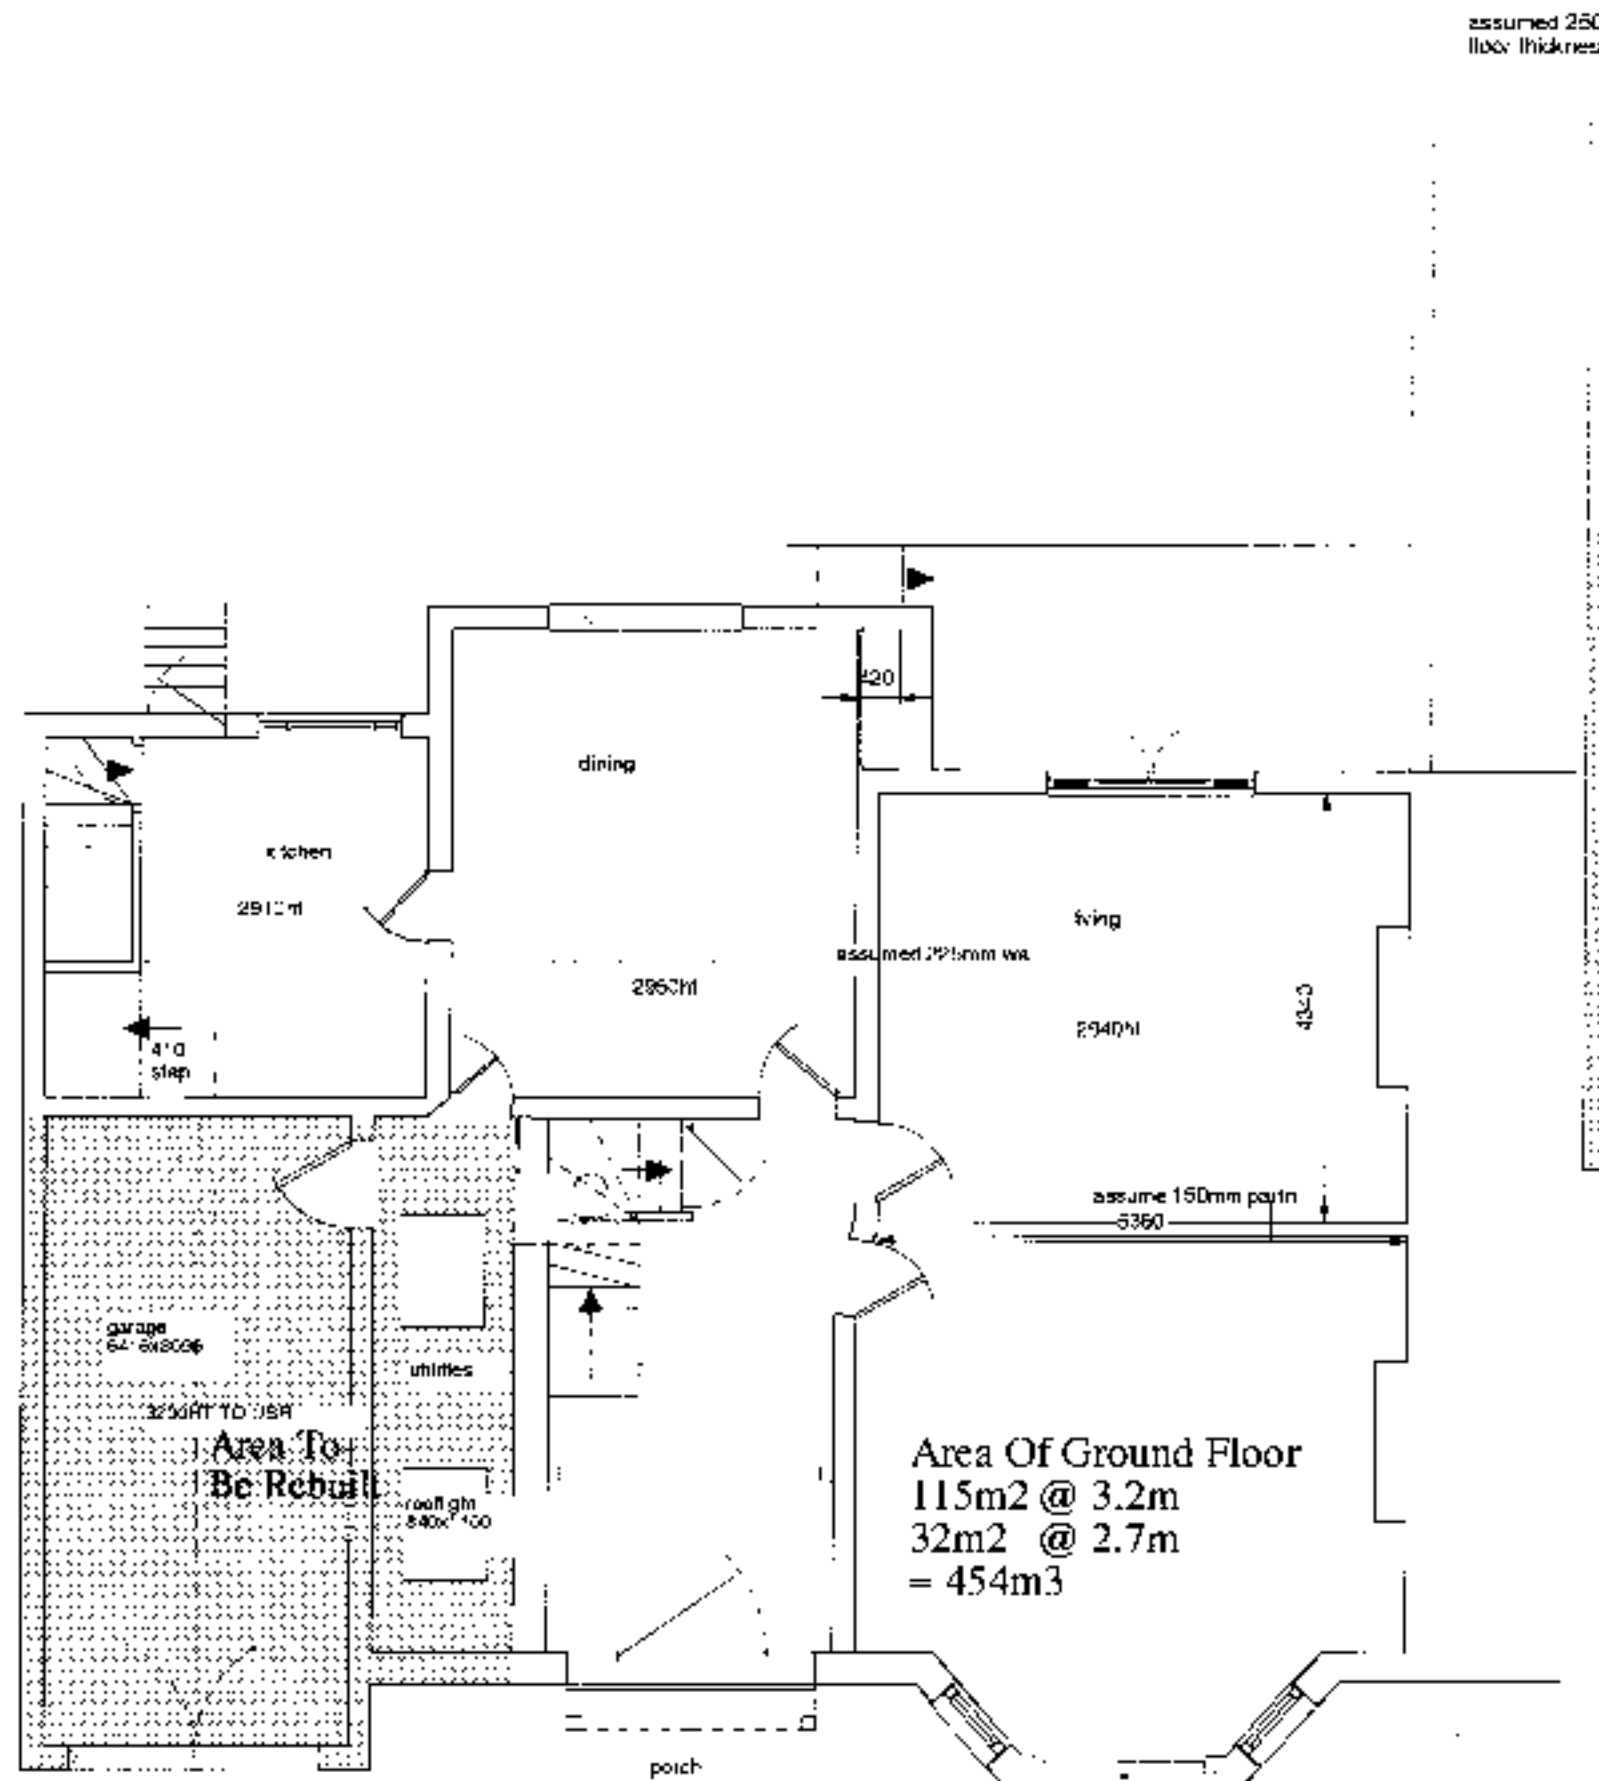

GROUND FLOOR

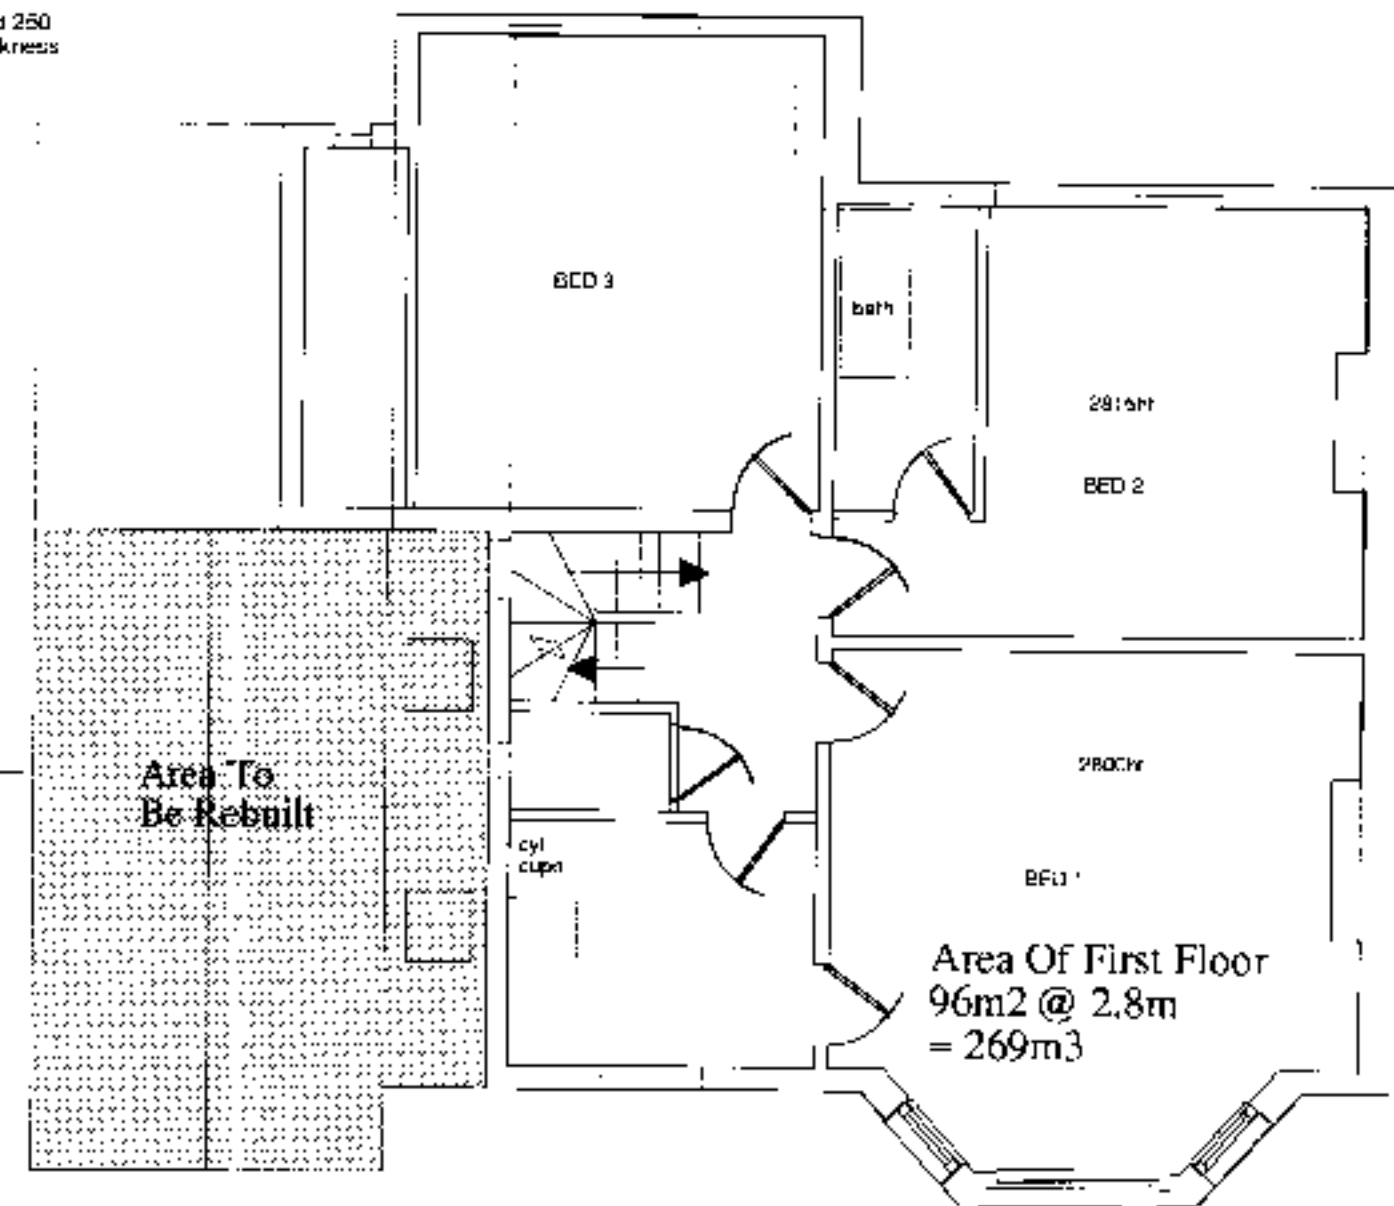


FIRST FLOOR

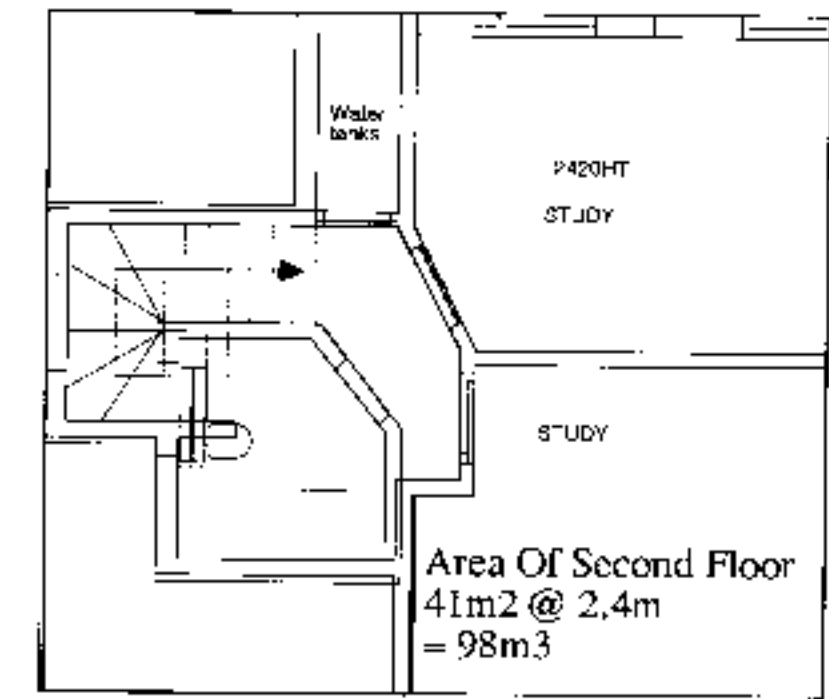

SECOND FLOOR

Volume Of House
= 821m³

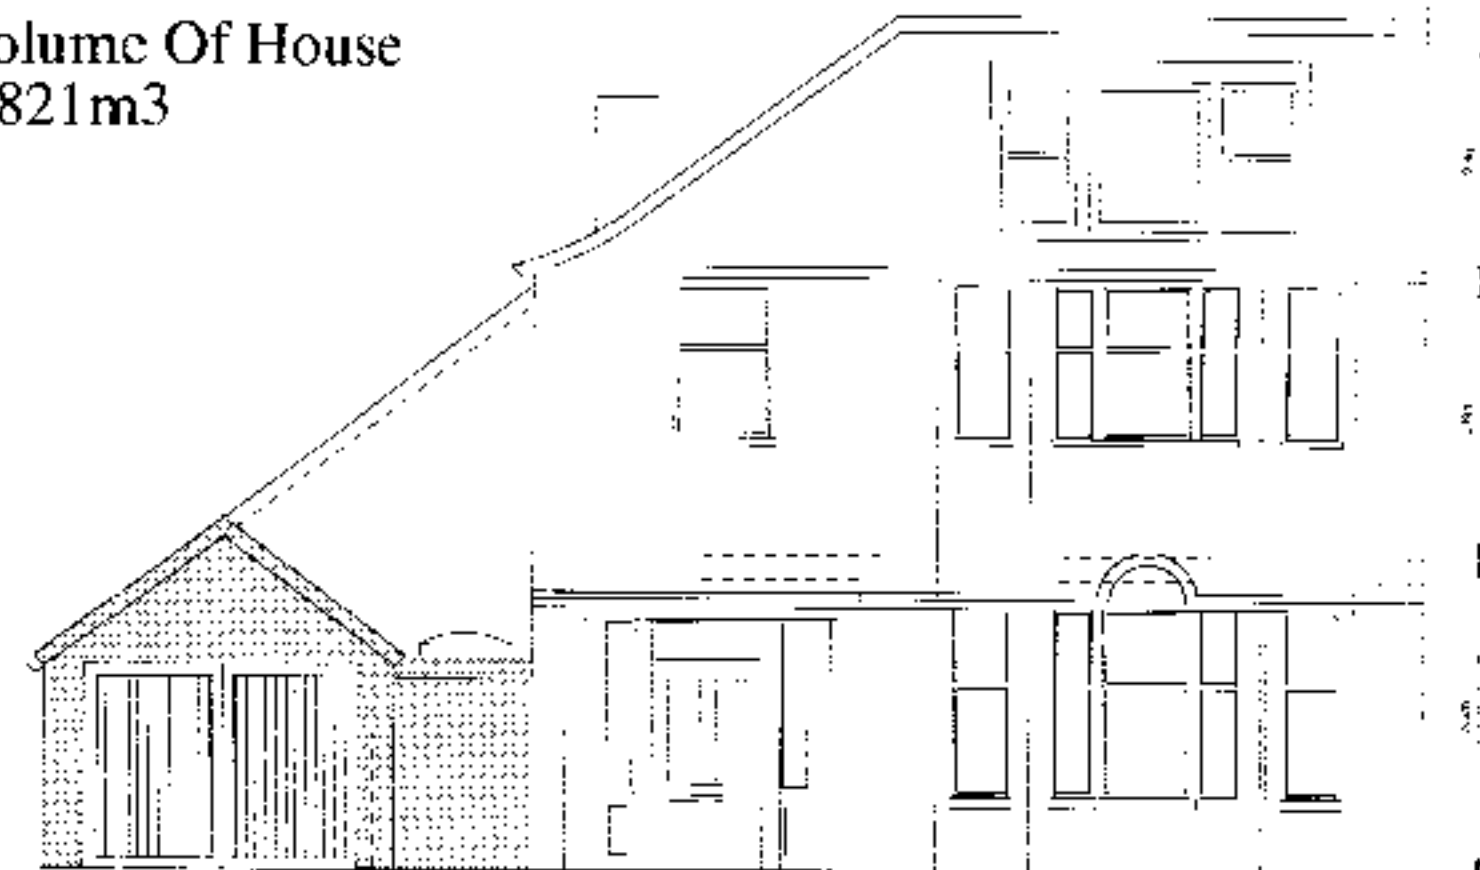

ELEVATION

REV	AMENDMENTS	DATE
1	Initial drawing to complete the house and its contents. All drawings shall be checked and approved by the client. The drawing shall be used as a guide for construction. All work shall be done in accordance with the specifications and standards.	

CLIENT:

GEORGIA SLOWE

PROJECT:

**6 Hollycroft Ave
London NW3**

DRAWING:

**EXISTING PLANS
AND ELEVATION**

SCALE	DATE	DRAWN
1:50 @ A1	7/09/2000	RO
1:100 @ A3		

DRANSFIELD
OWENS
DE SILVA

ARCHITECTS

REVISIONS:

GS/ P/ 01

PWX0002885
D4/6/11