

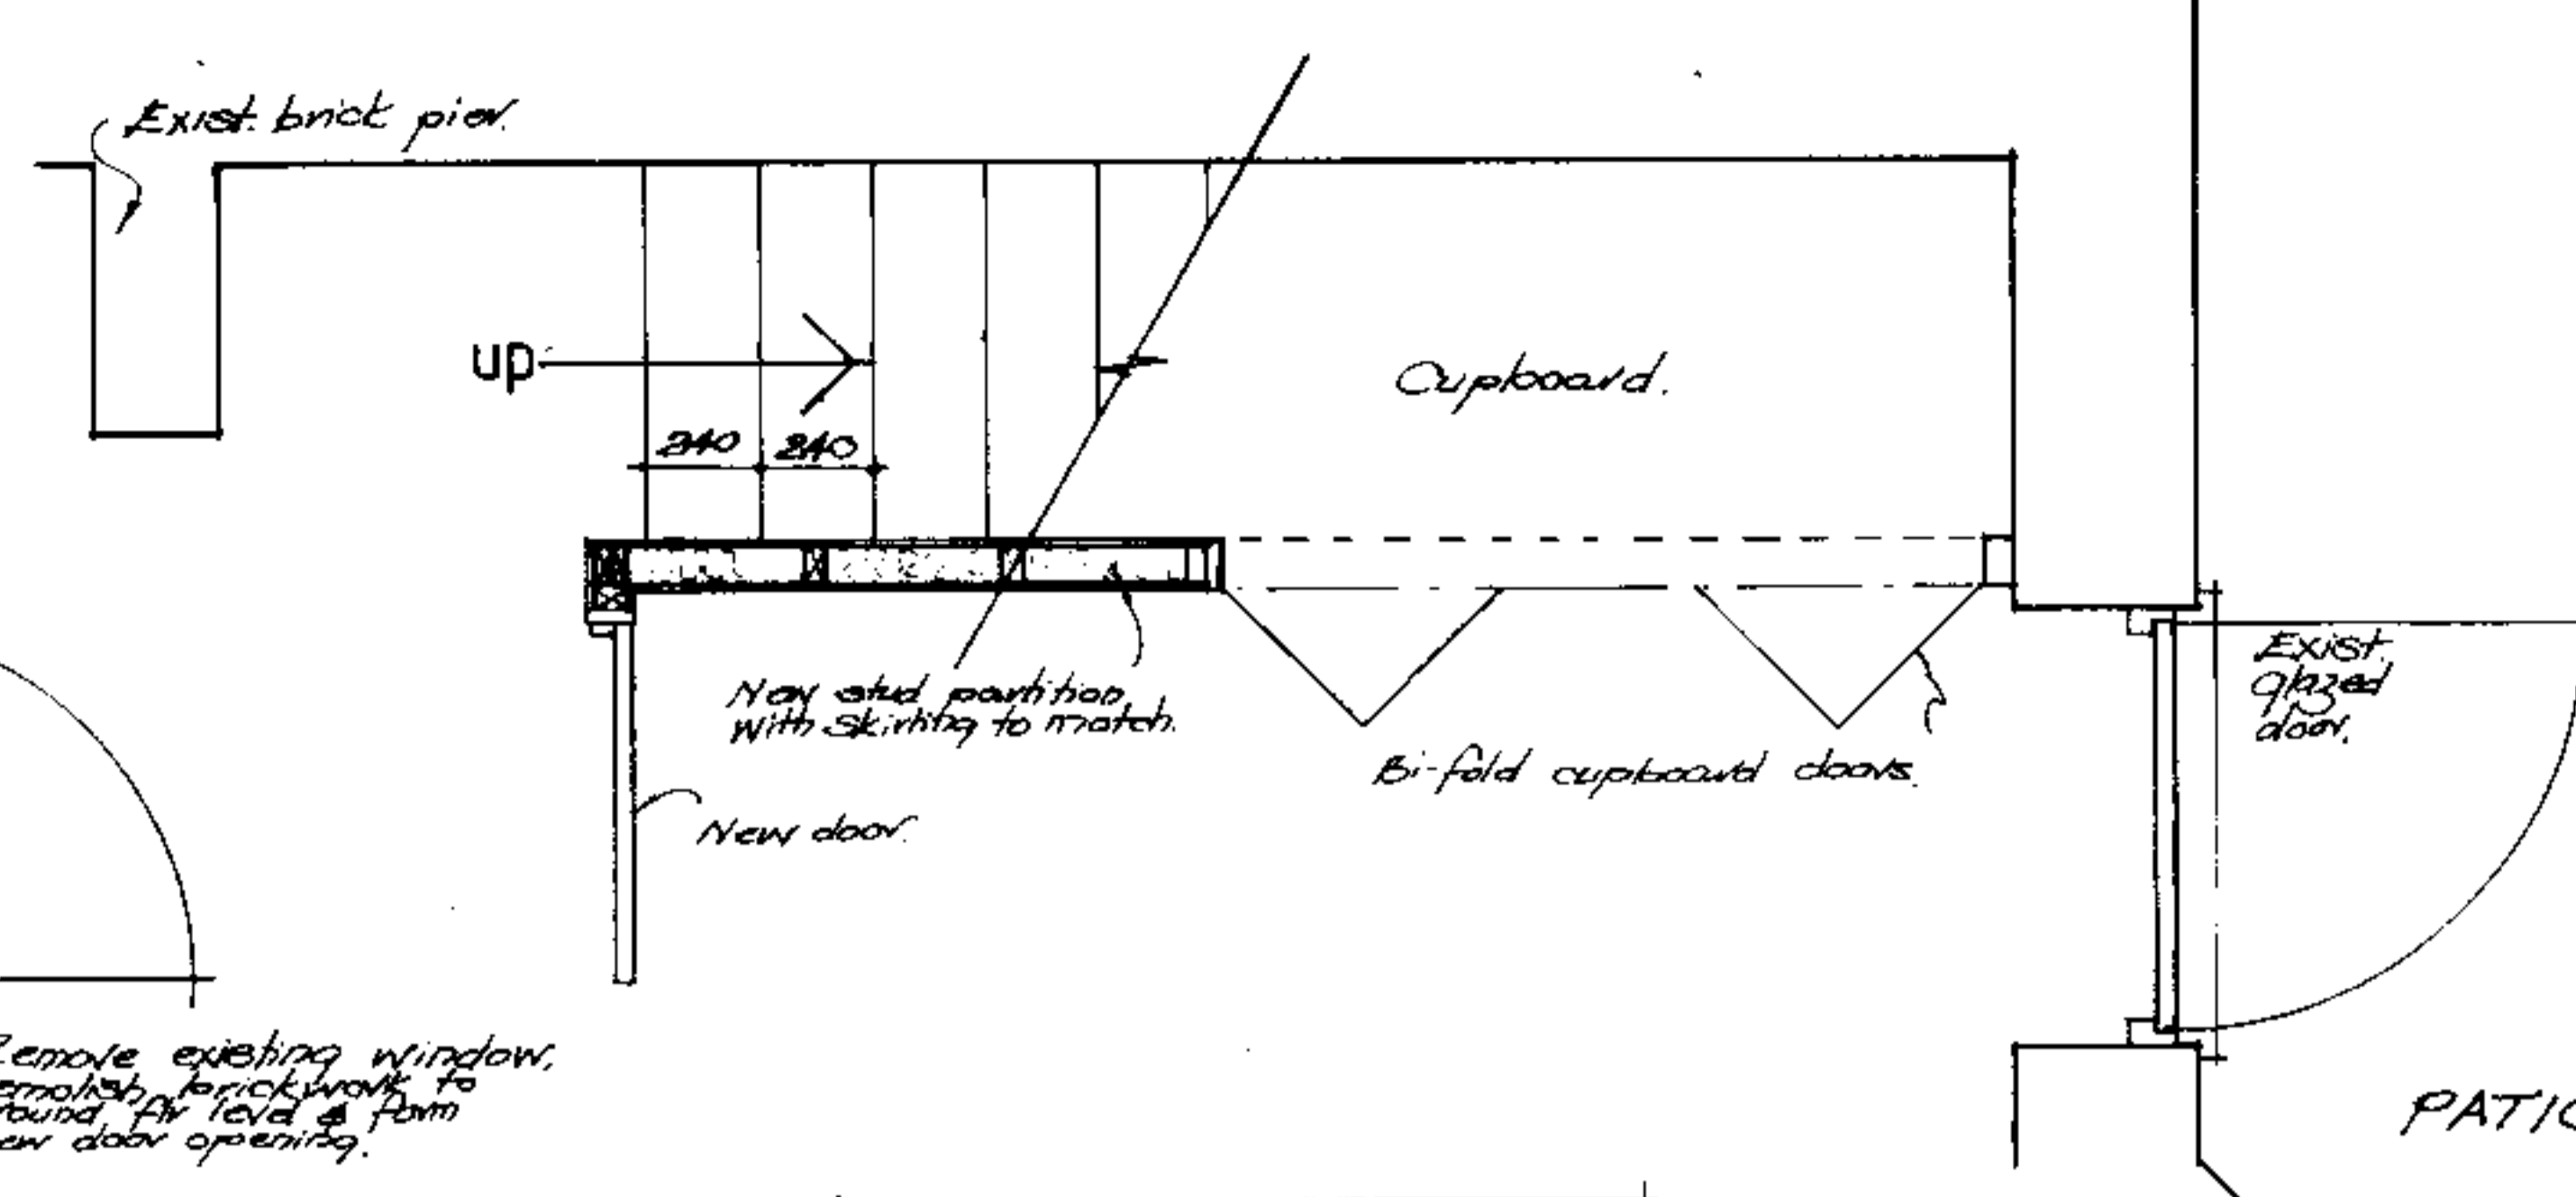


Ground Floor Level

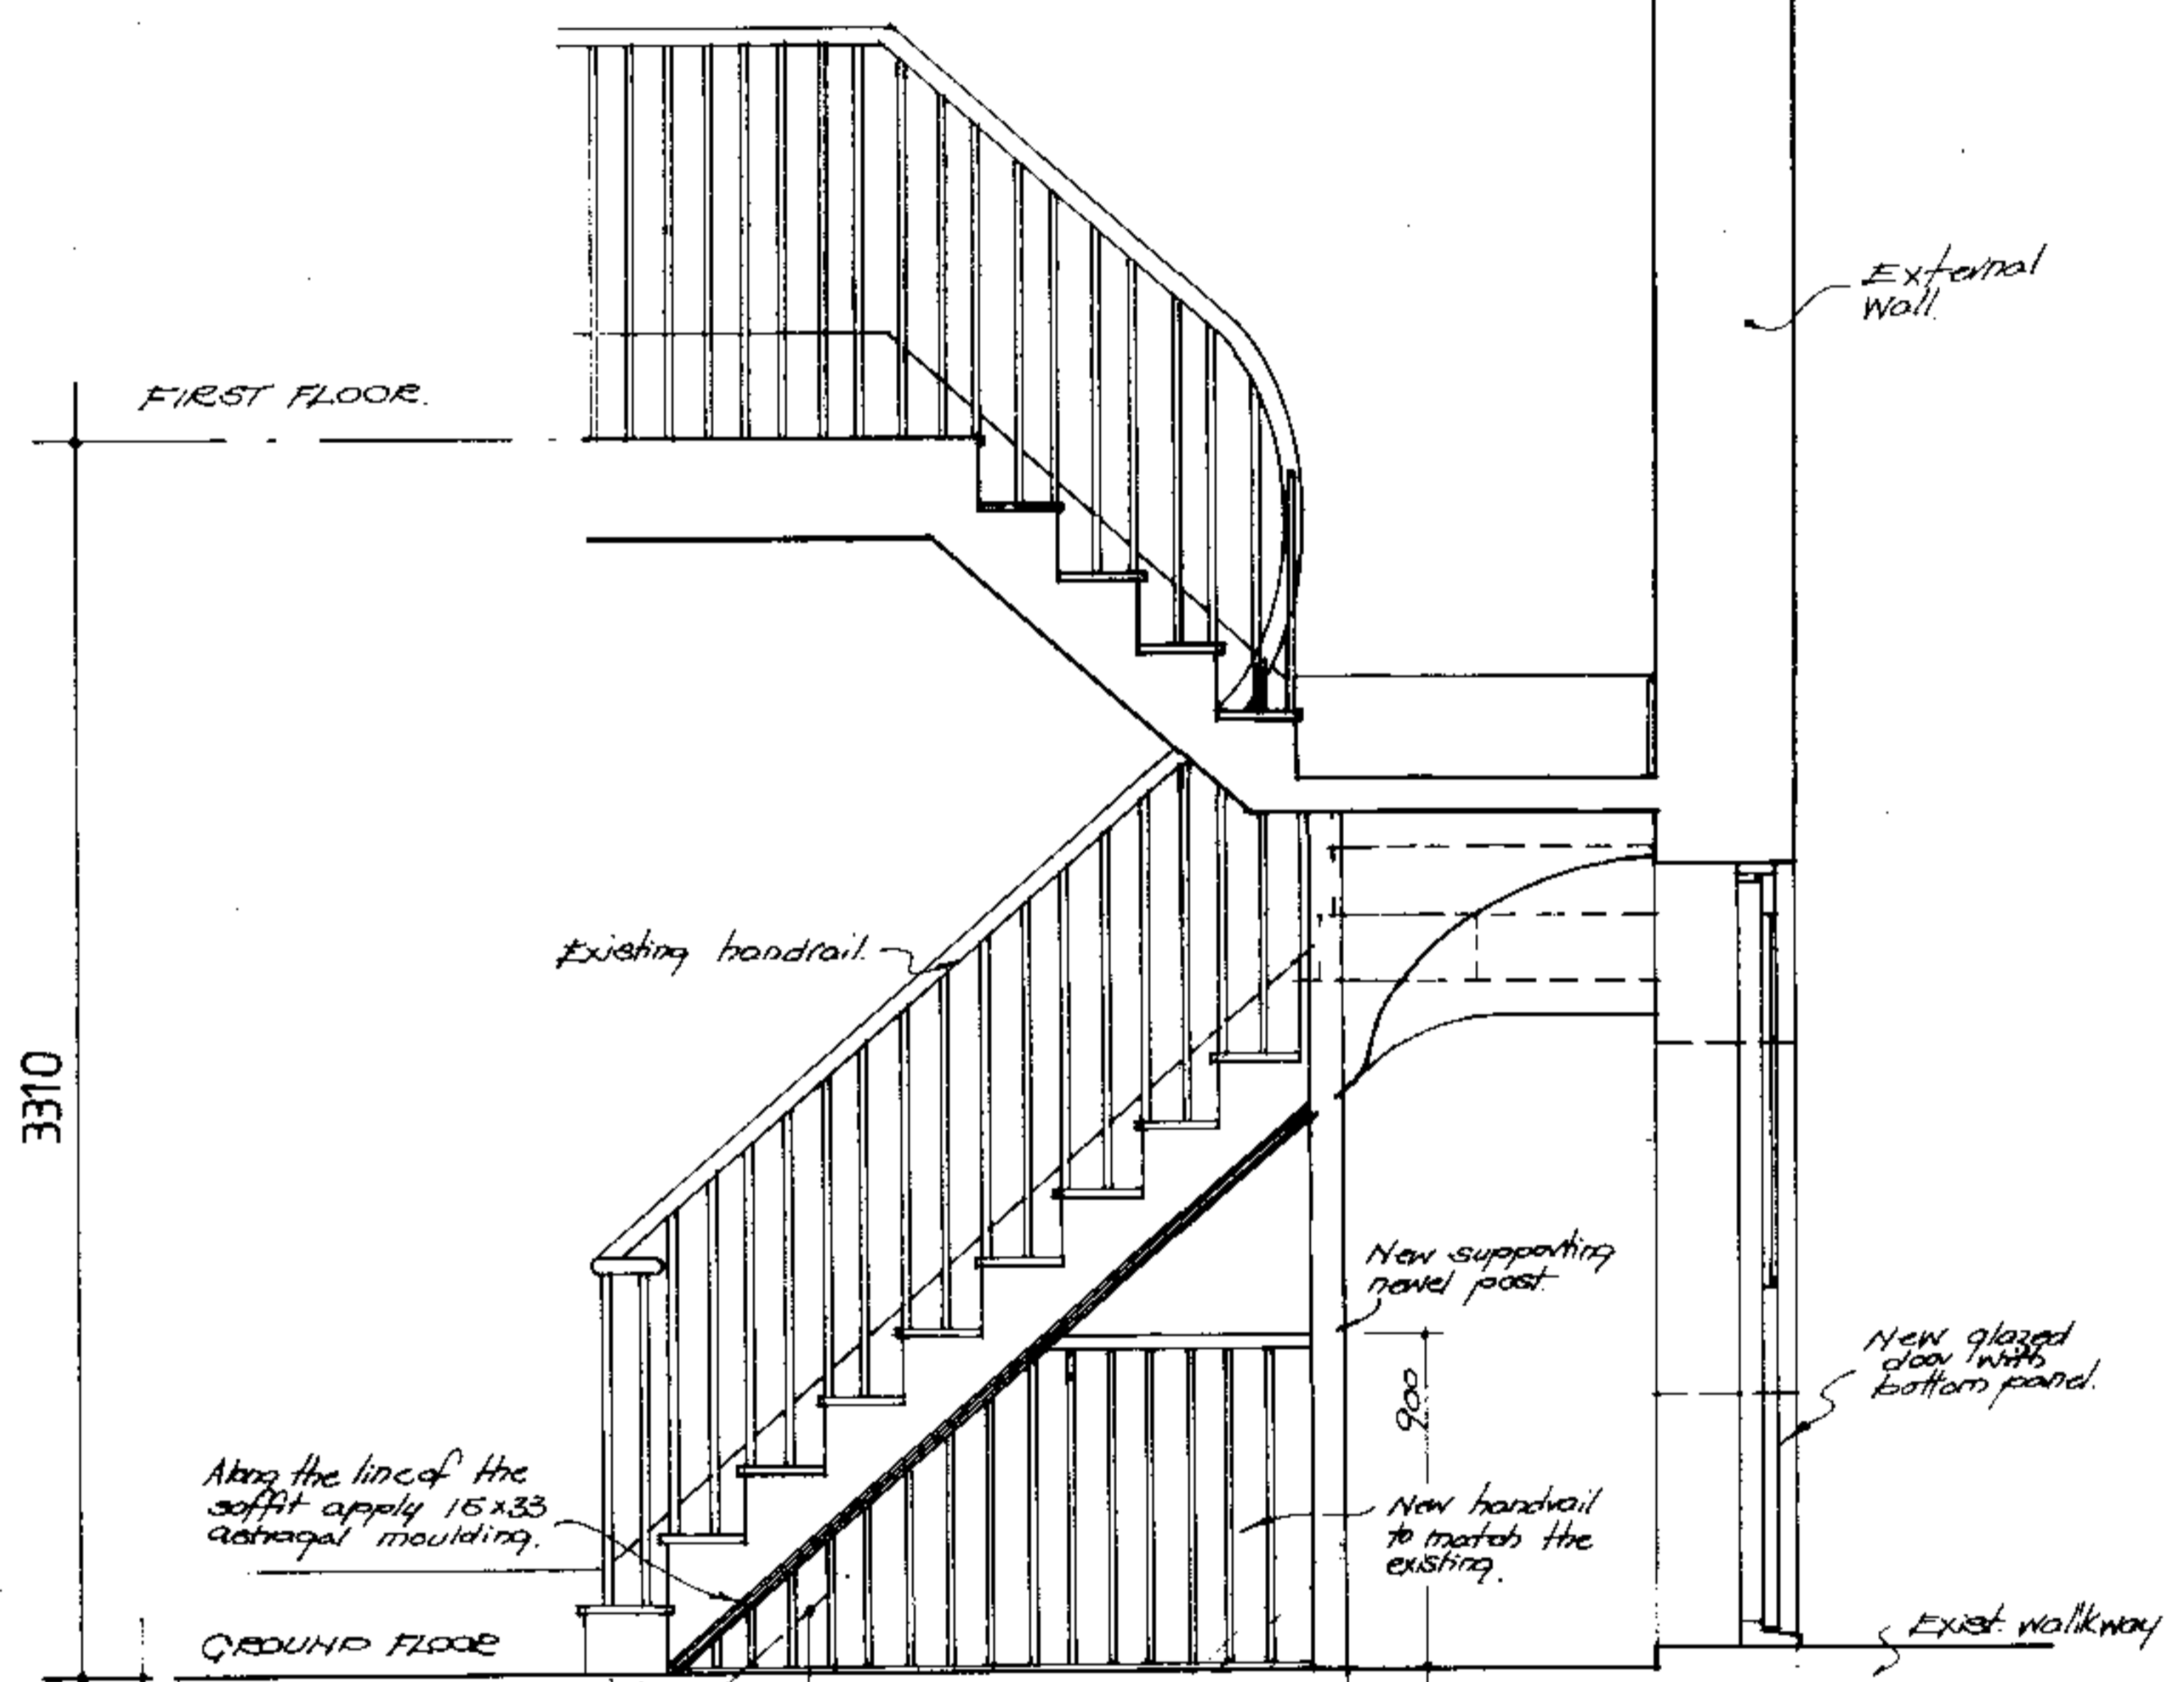


Lower Ground Floor Level


PATIO

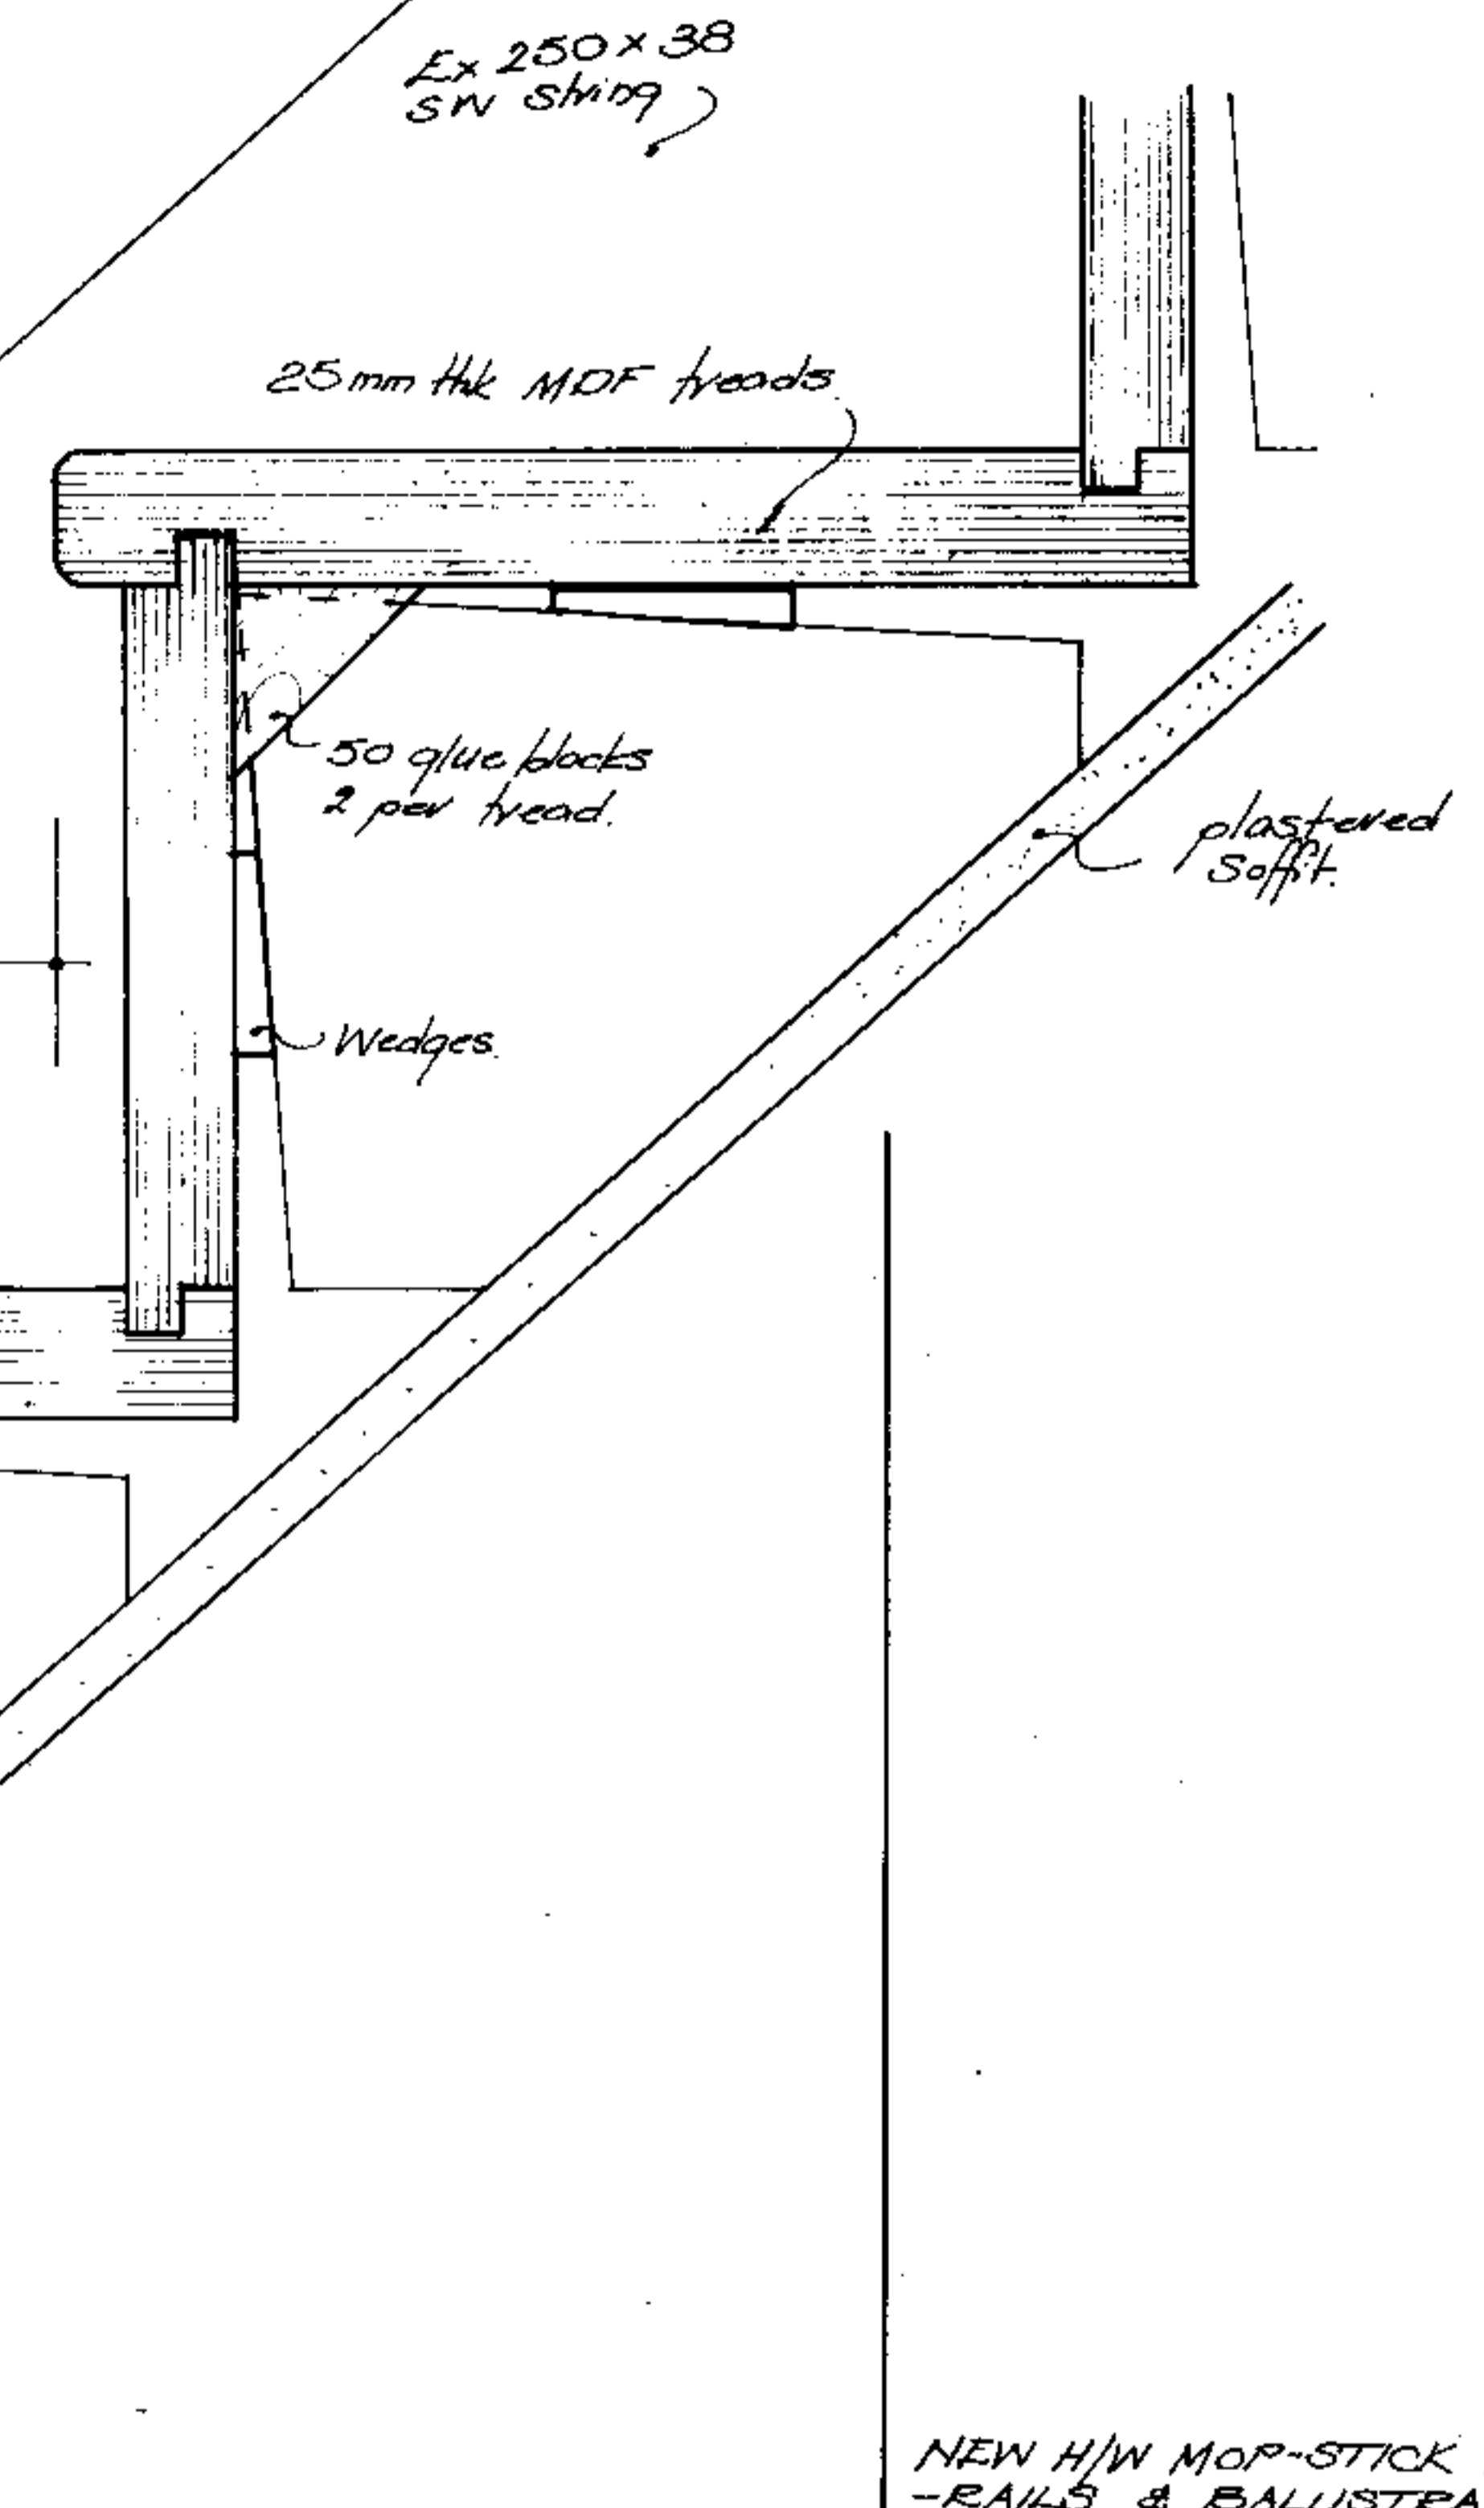


Section A-A

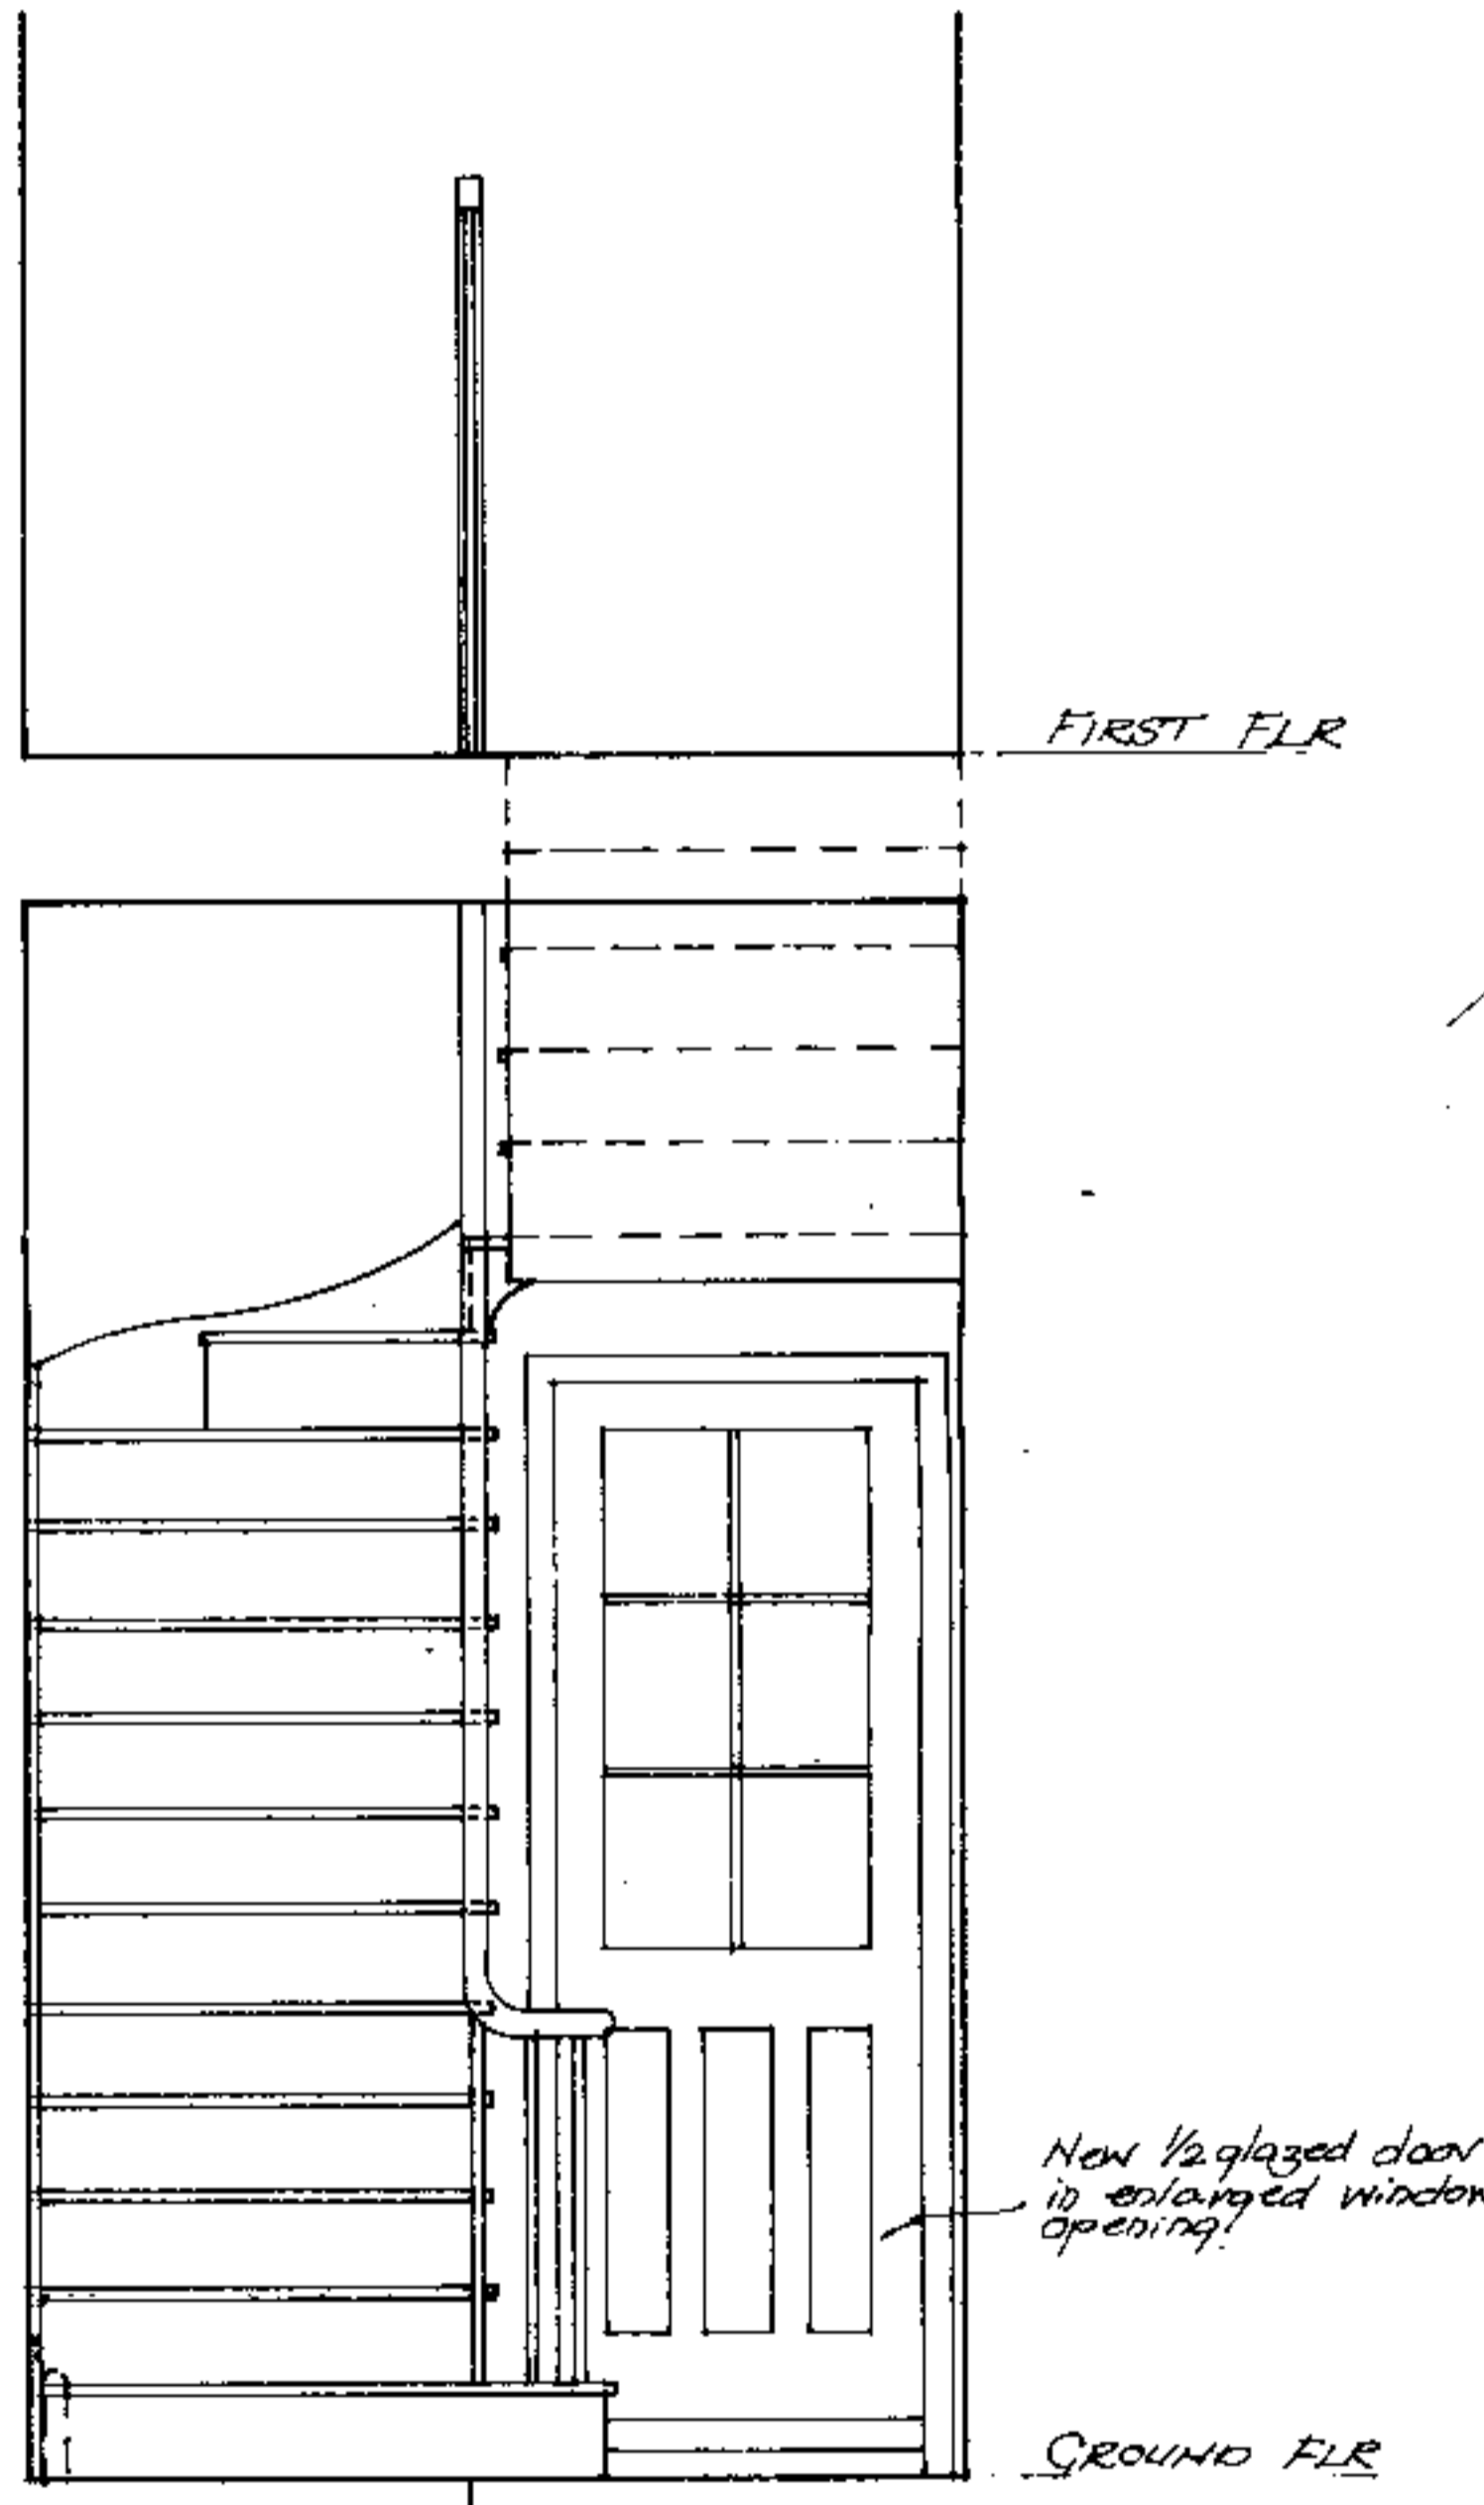


Section B-B

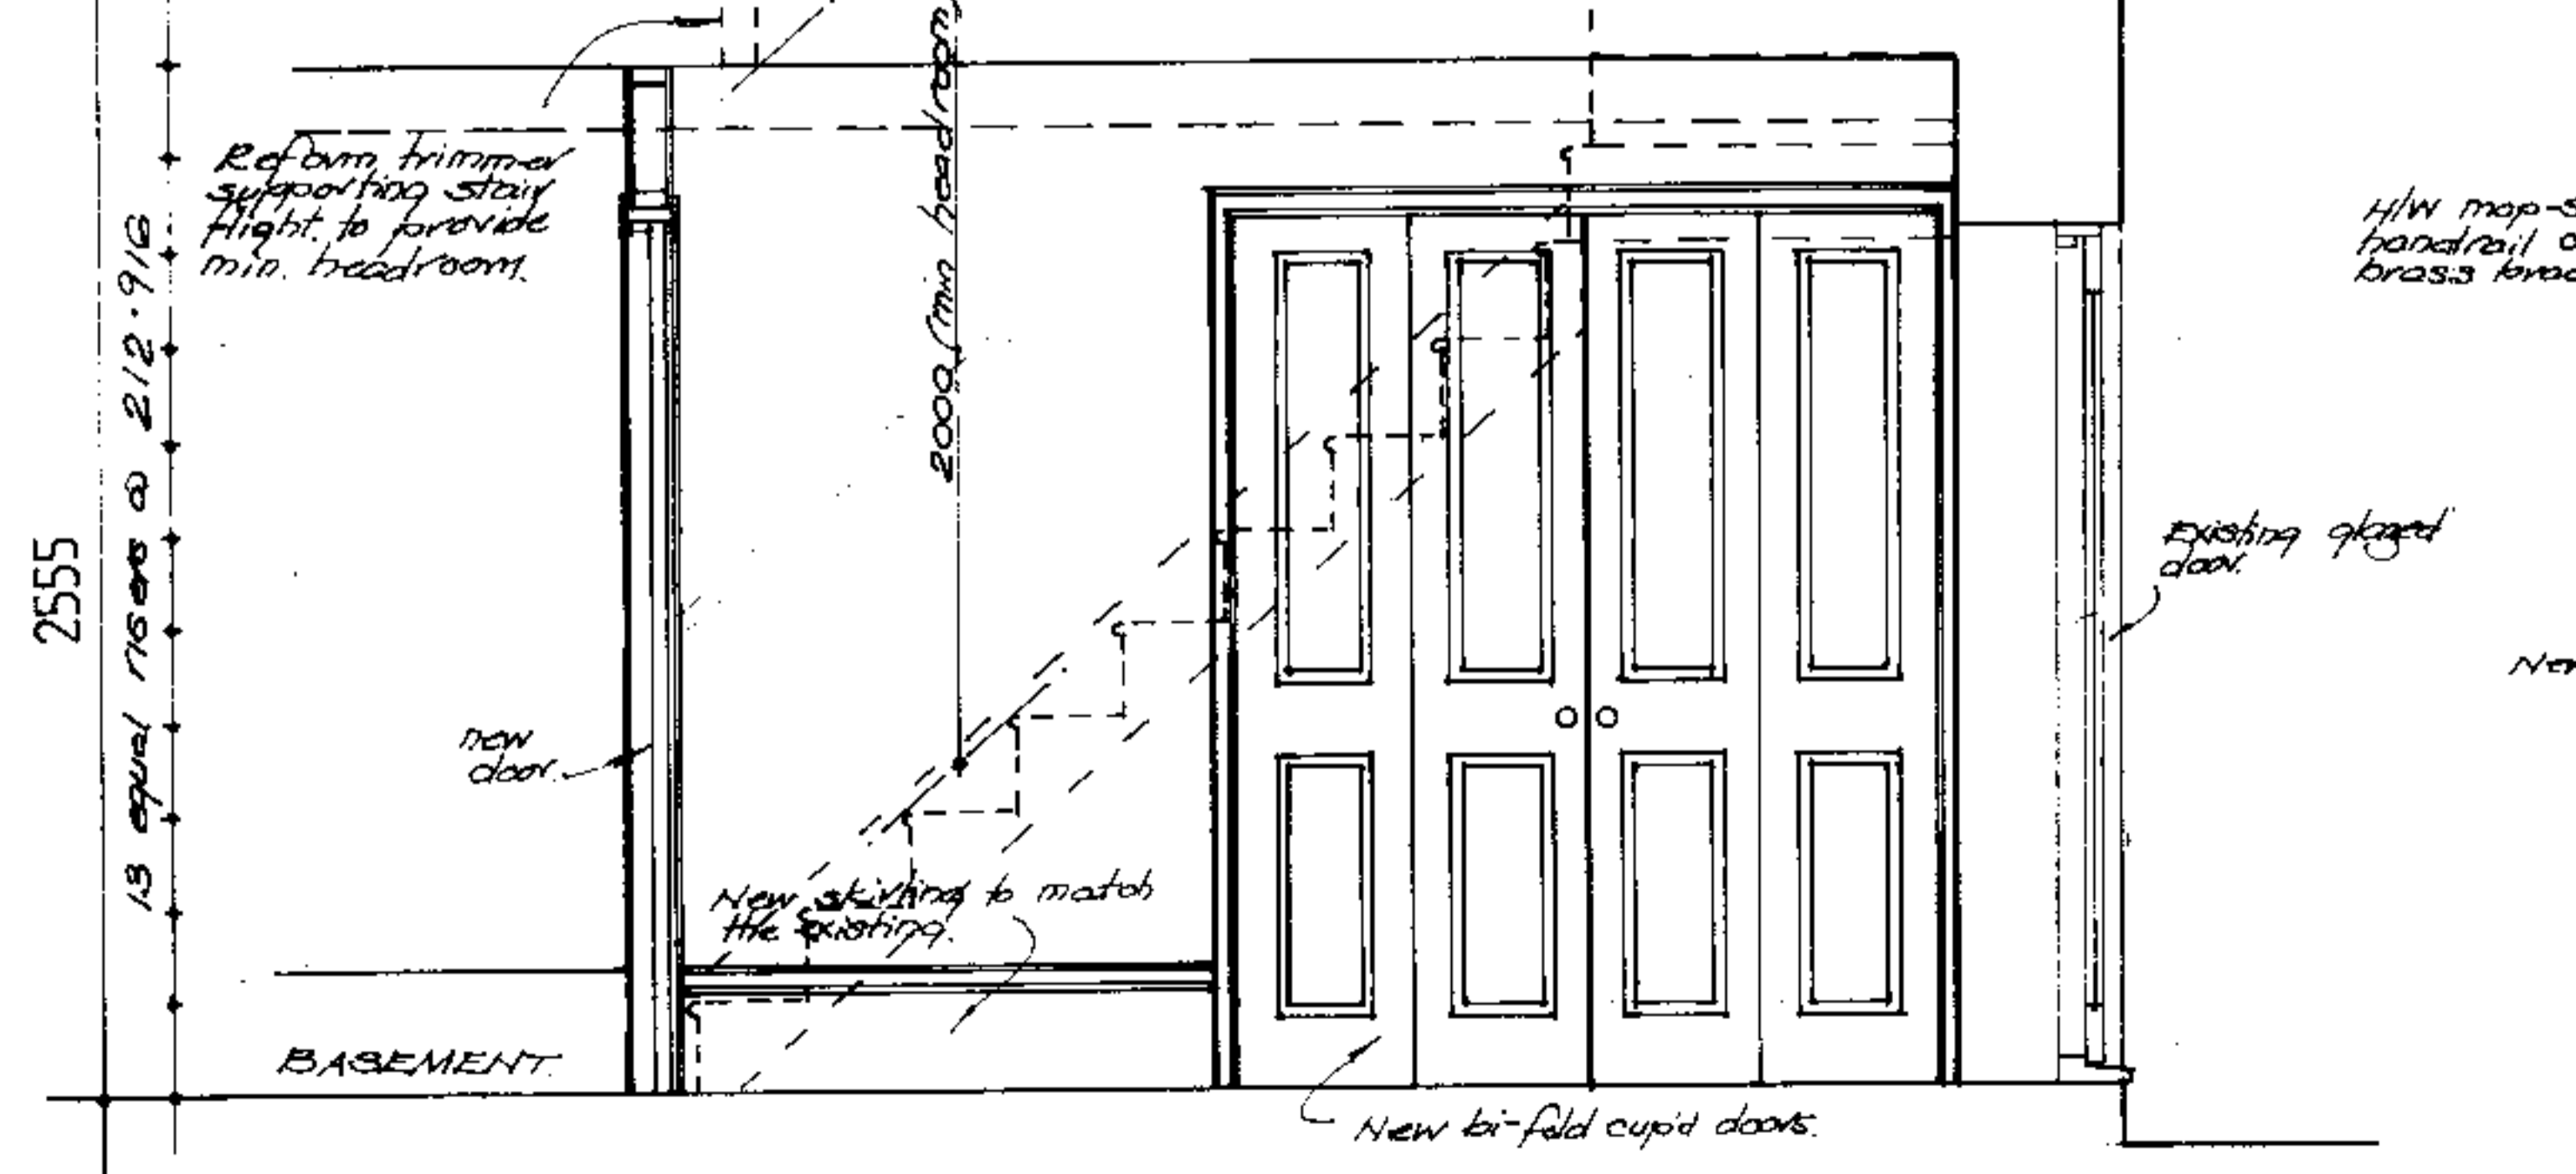

Section A-A

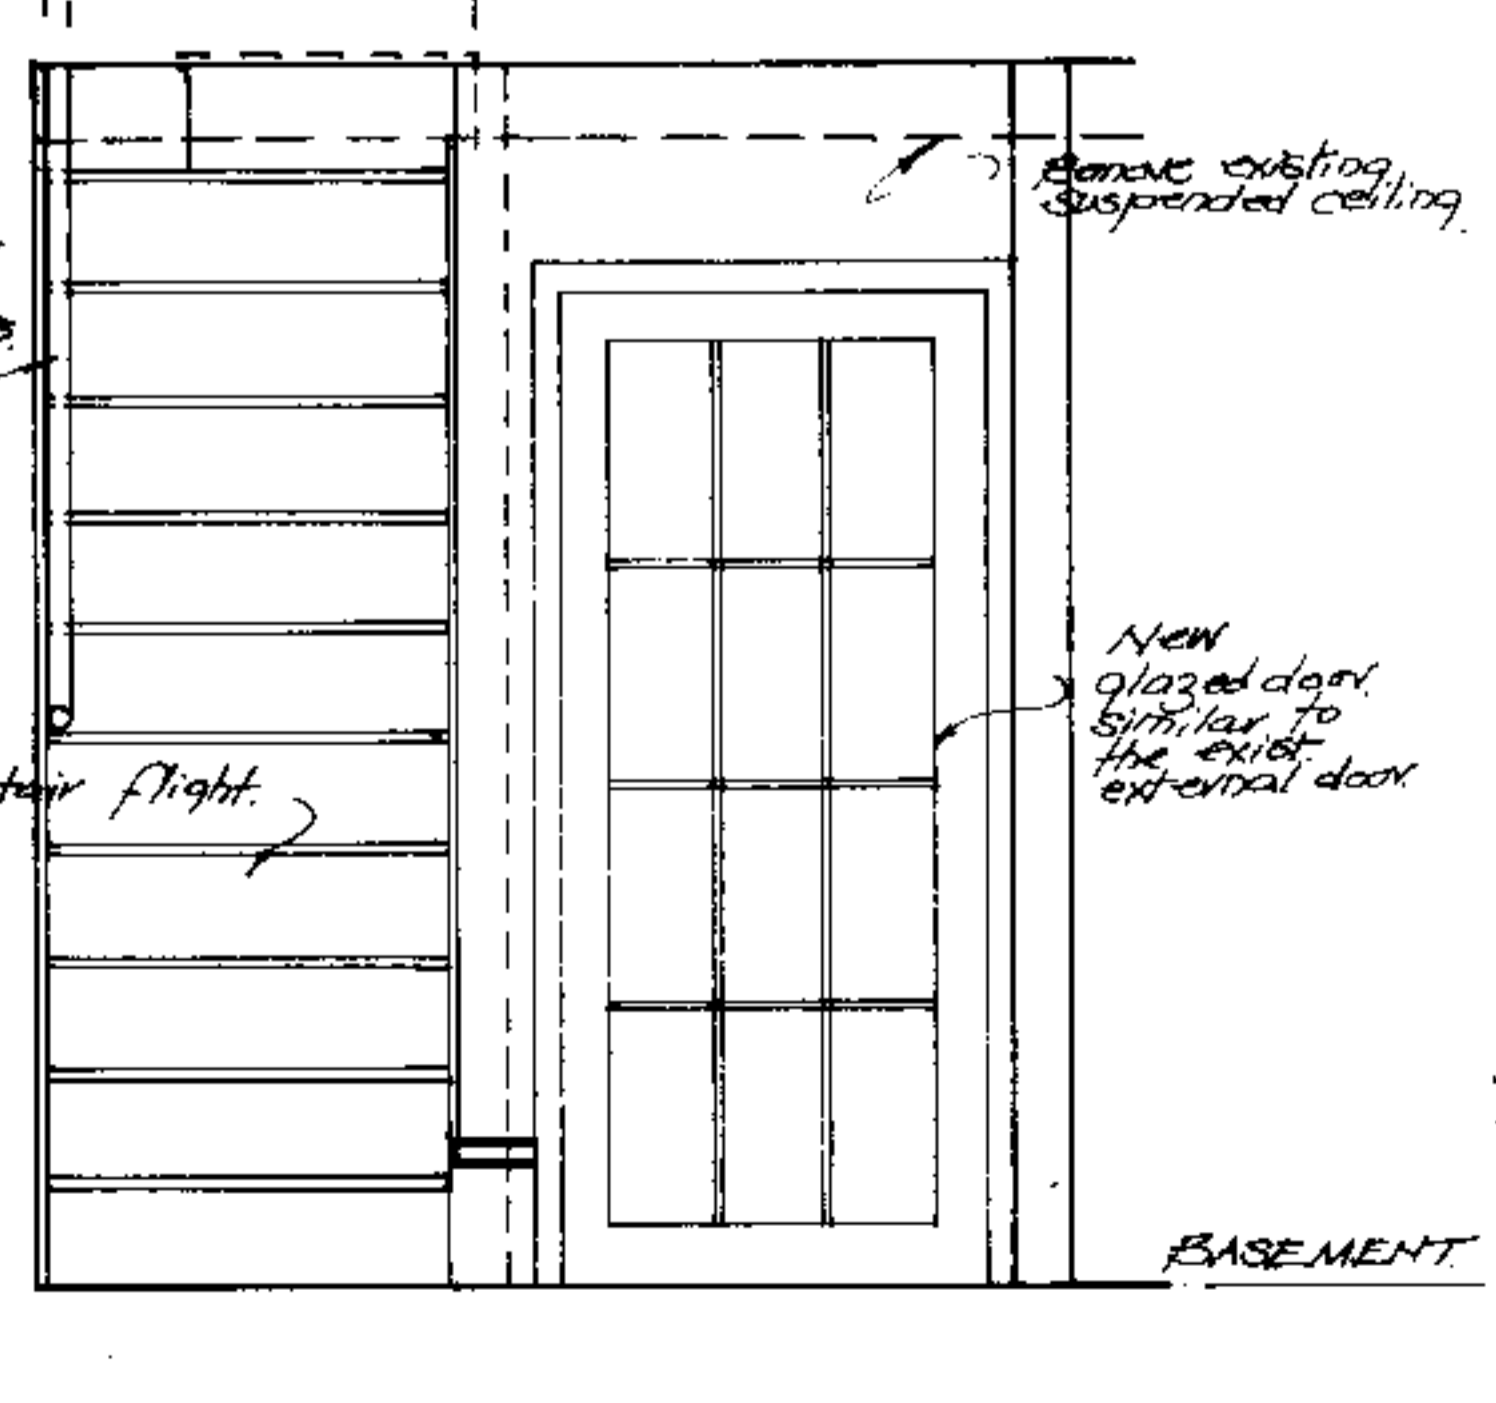

Section B-B

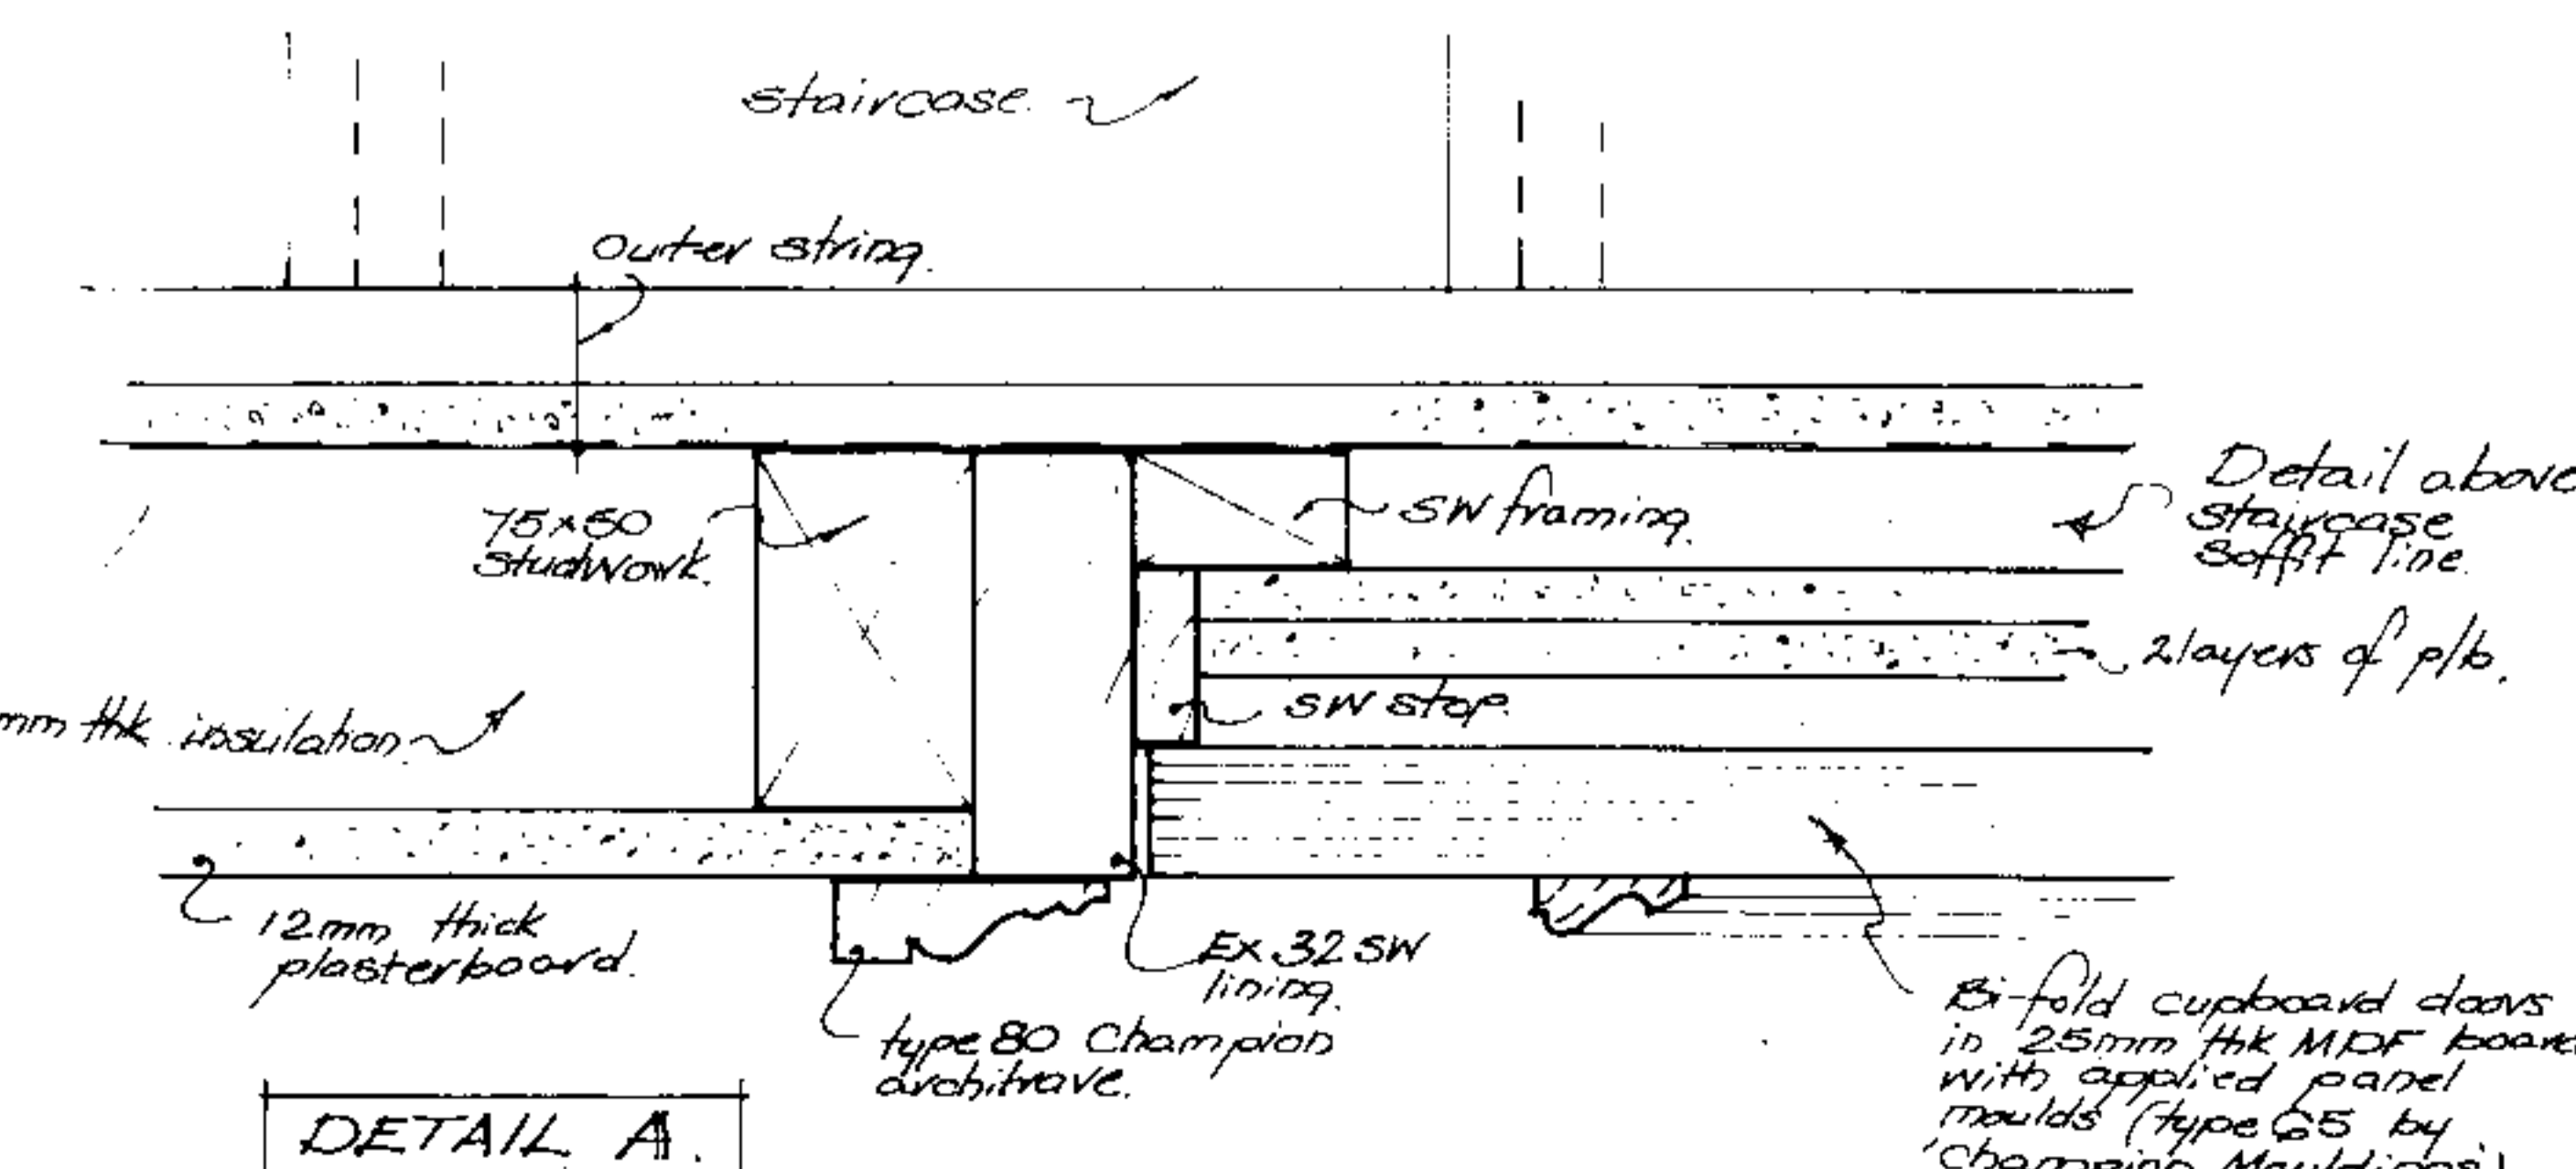

DETAIL A

NEW H/W MOP-STICK HAND-RAILS & BALUSTRAPING ALL TO MATCH THE EXIST-ING STAIRCASE

THE CONTRACTOR IS RESPONSIBLE FOR CHECKING ALL DIMENSIONS ON SITE AND FOR THE ACCURACY OF SAME

JOB TITLE  
**13 ALBANY STREET  
LONDON NW1**  
For Mr & Mrs B SIEVERS

DRAWING TITLE  
**PROPOSED ALTERATIONS  
NEW STAIRCASE BASE-  
MENT TO GROUND FLOOR.**

**THE BANFIELD STEVENS PARTNERSHIP  
CHARTERED ARCHITECTS**

8 TRINITY STREET,  
SOUTHWARK, LONDON, SE1 1DB  
TEL: (020) 7407 3693 FAX: (020) 7407 7084

SCALE 1:20, 1:2  
DATE 5-9-00

JOB DRAWING NO.  
J/597/4

REVISIONS